


MARK	REVISION	DATE	BY
11866	SDU	9/21/2020 2:13 PM	Scale: 1:30
11866			EX-1

11866  
 MADISON, WI  
 CONTRACT NO: ----  
 PARK STREET CROSSING OPTION 1  
**CEDAR STREET**  
 M:\DESIGN\Projects\11866\CAD\Traffic\11866TE-Geometrics\_CrossingOptions5.dwg



11866  
 EX-1



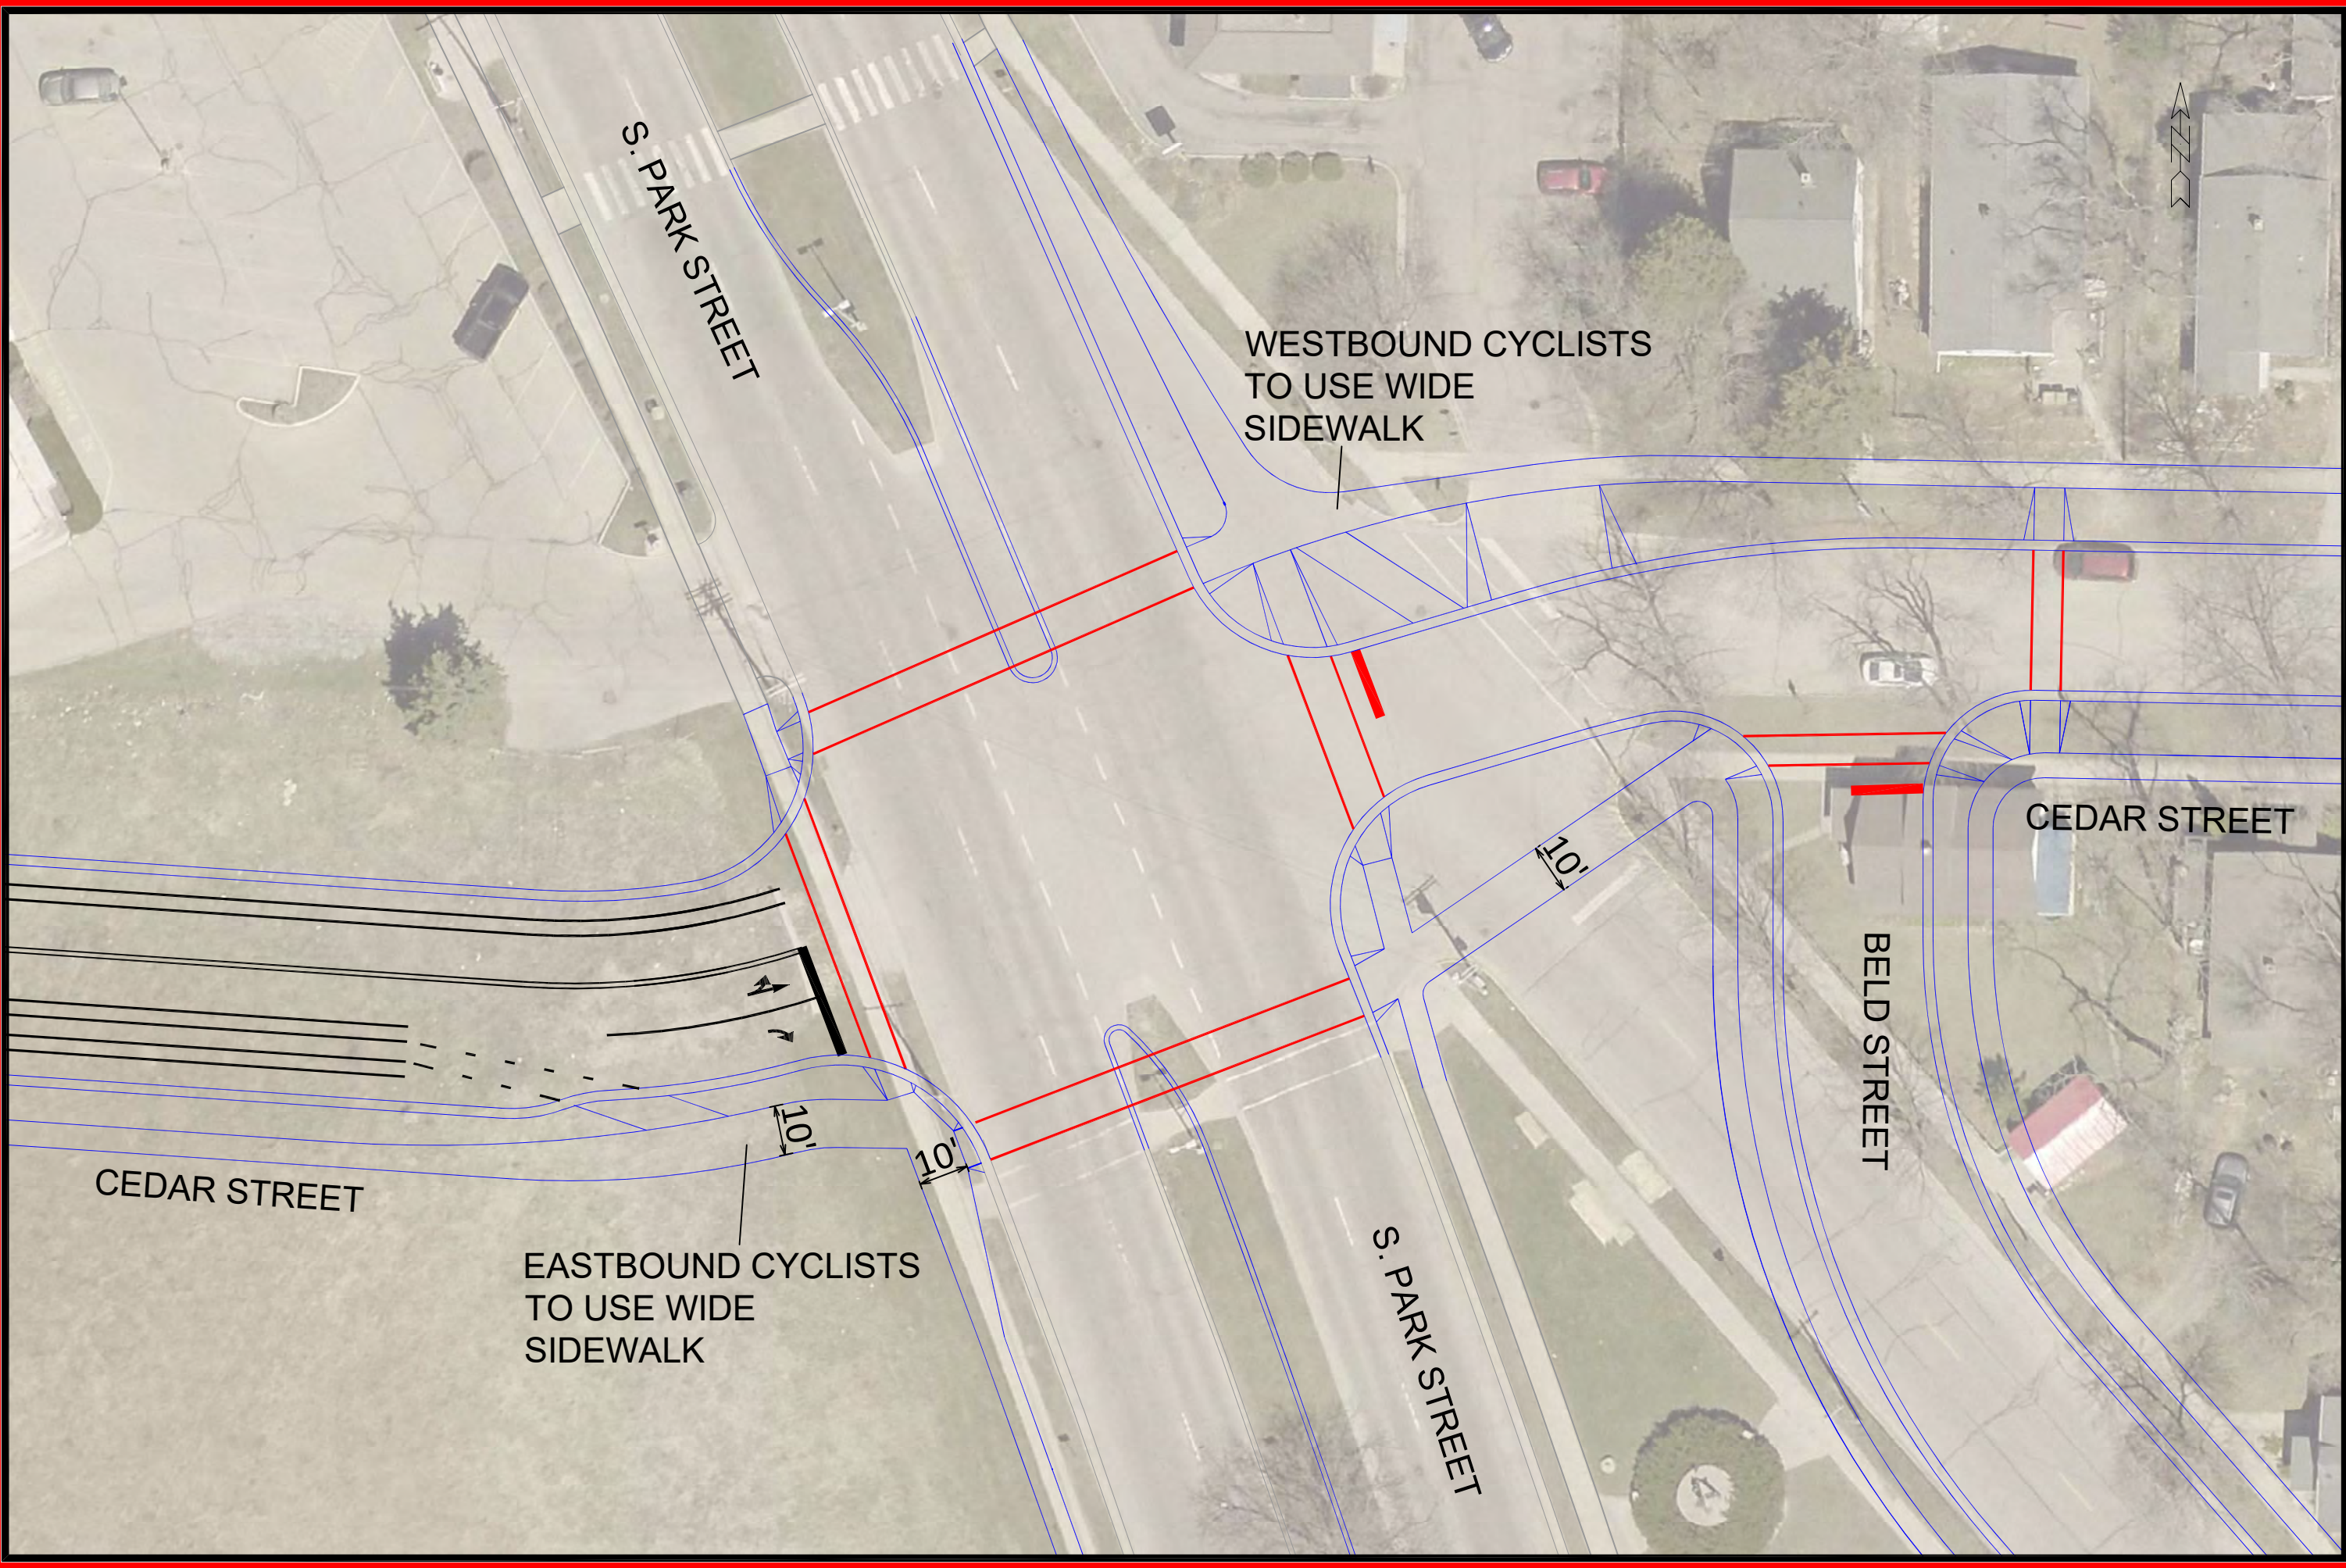


MARK	REVISION	DATE	BY
11866	SDU	9/21/2020 2:14 PM	Scale: 1:50
EX-2			

11866  
 MADISON, WI  
 CONTRACT NO: ----  
 PARK STREET CROSSING OPTION 2  
**CEDAR STREET**  
 M:\DESIGN\Projects\11866\CAD\Traffic\11866TE-Geometrics\_CrossingOption8.dwg



11866  
 EX 2



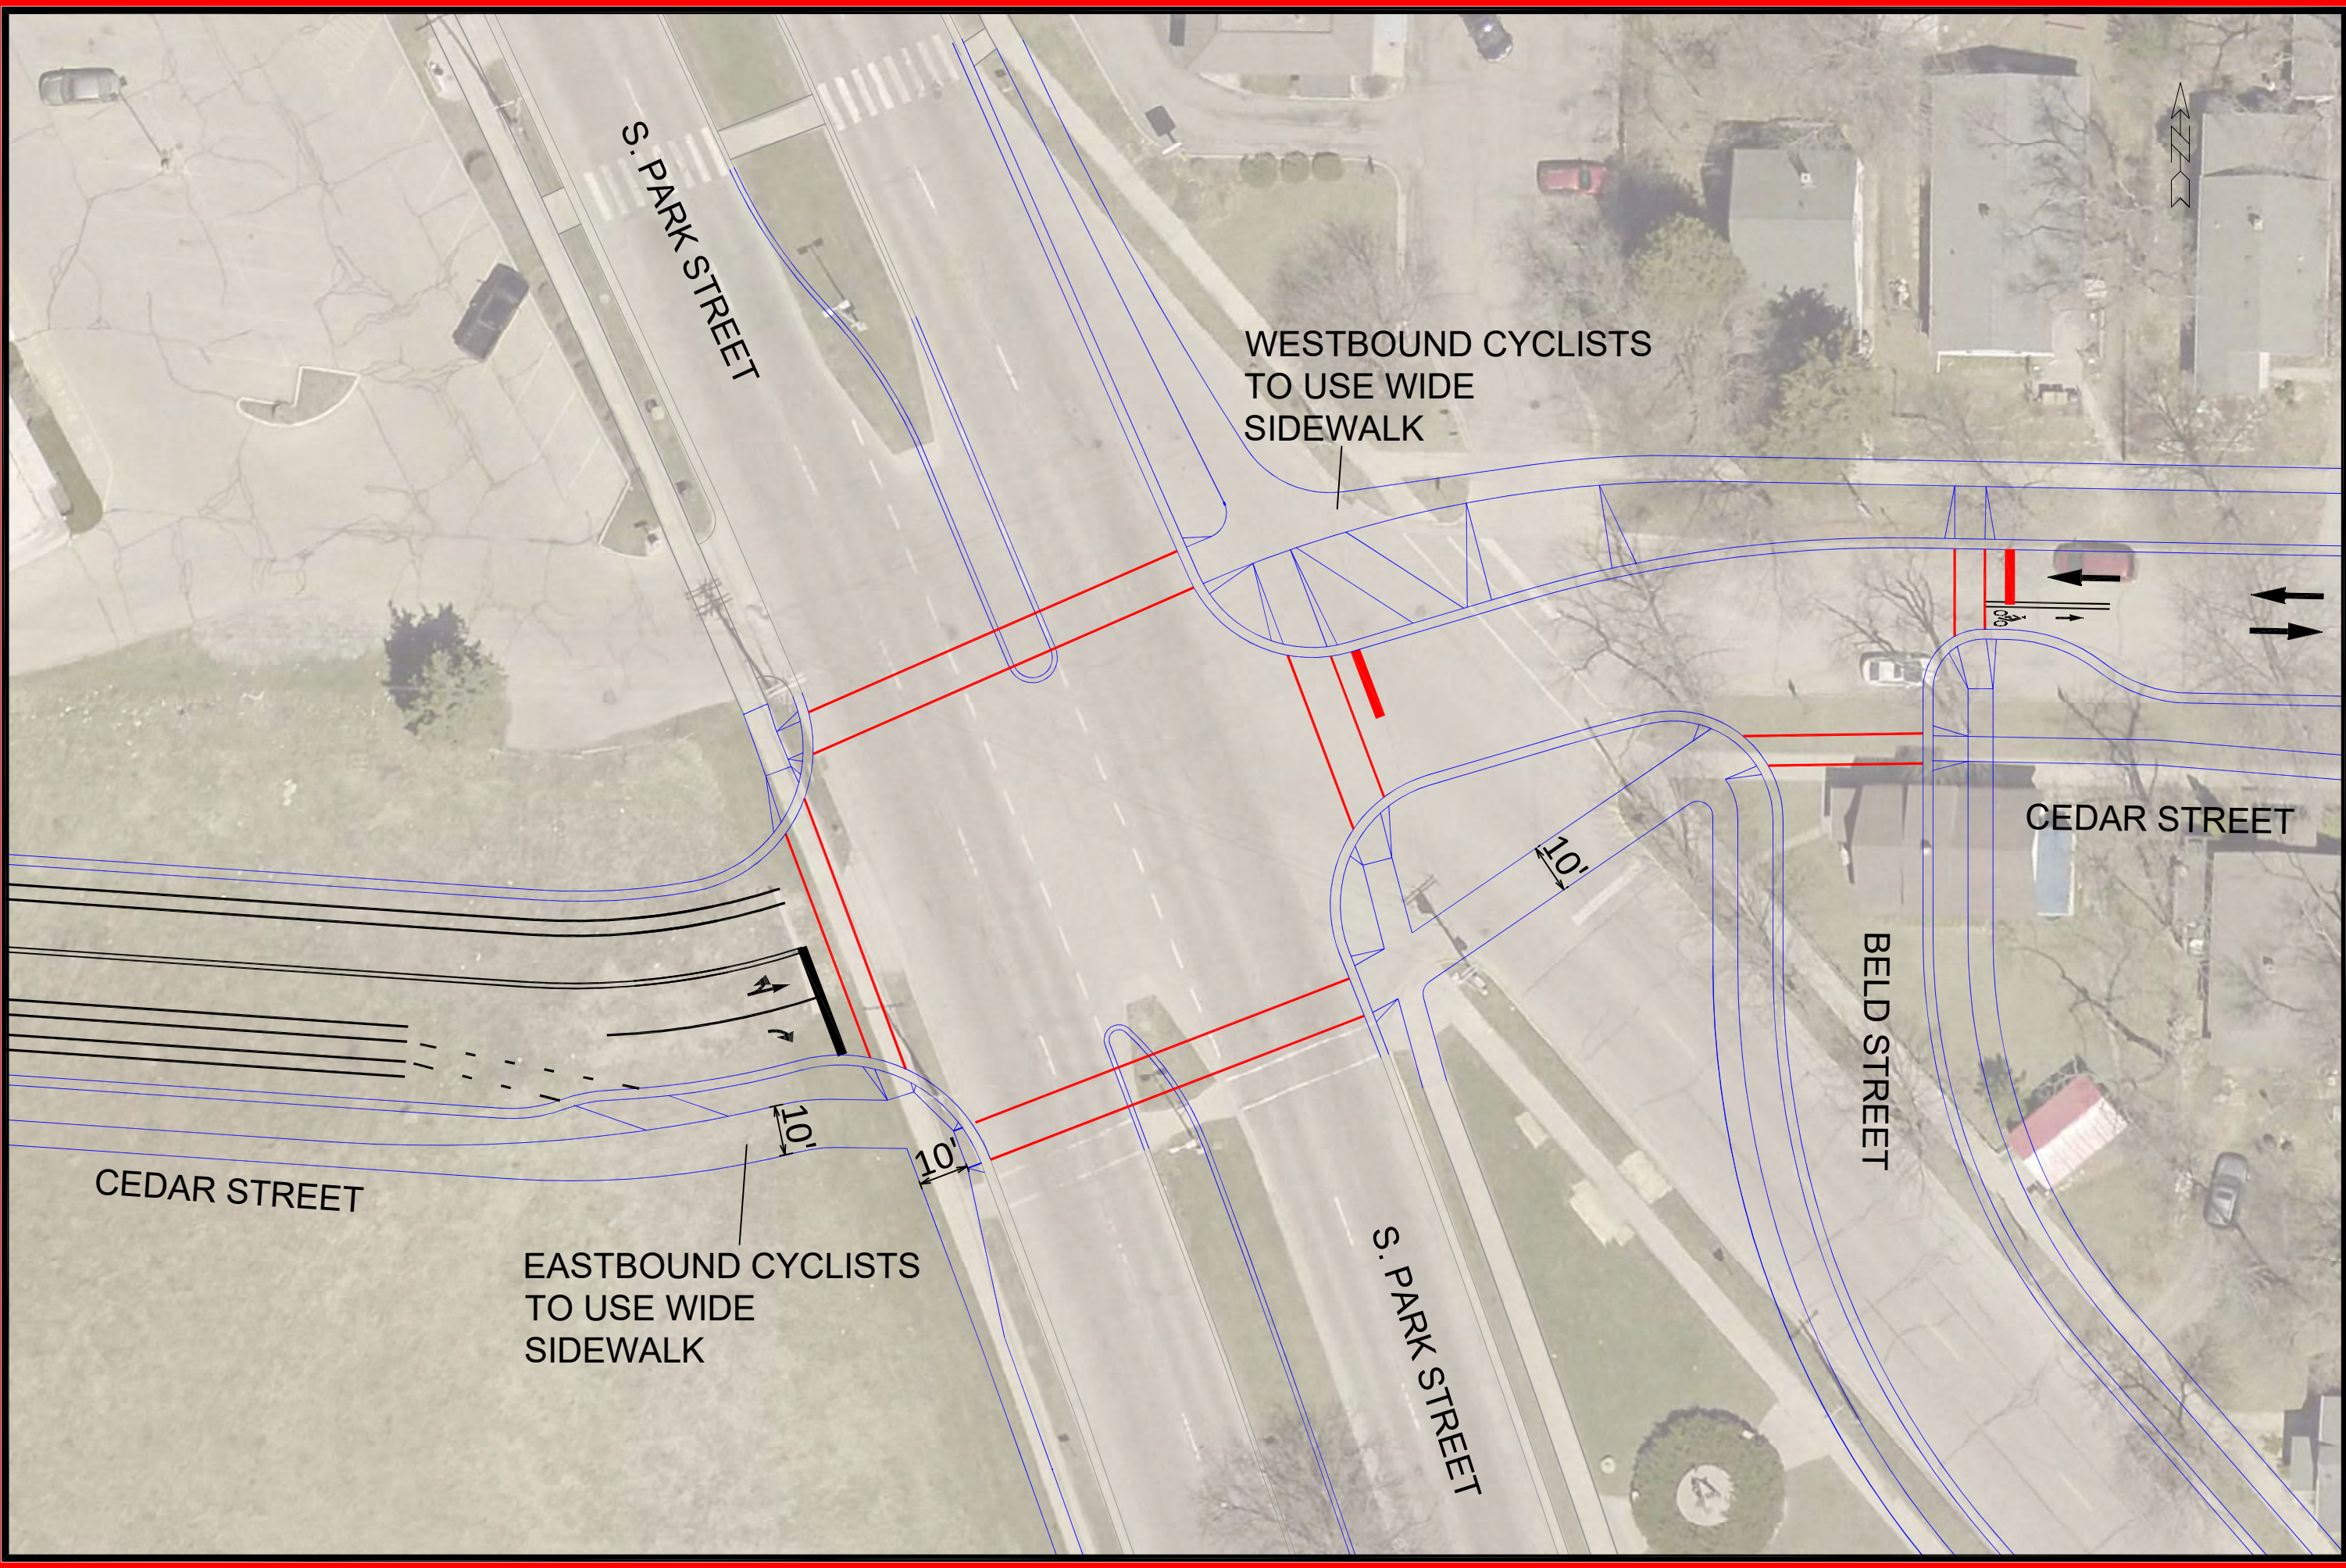


MARK	REVISION	DATE	BY
11866	SDU	9/21/2020 2:14 PM	Scale: 1:30
EX-3			

11866  
 MADISON, WI  
 PARK STREET CROSSING OPTION 3  
**CEDAR STREET**  
 M:\DESIGN\Projects\11866\CAD\Traffic\11866TE-Geometrics\_CrossingOption9.dwg  
 CONTRACT NO: ----



11866  
 EX 3



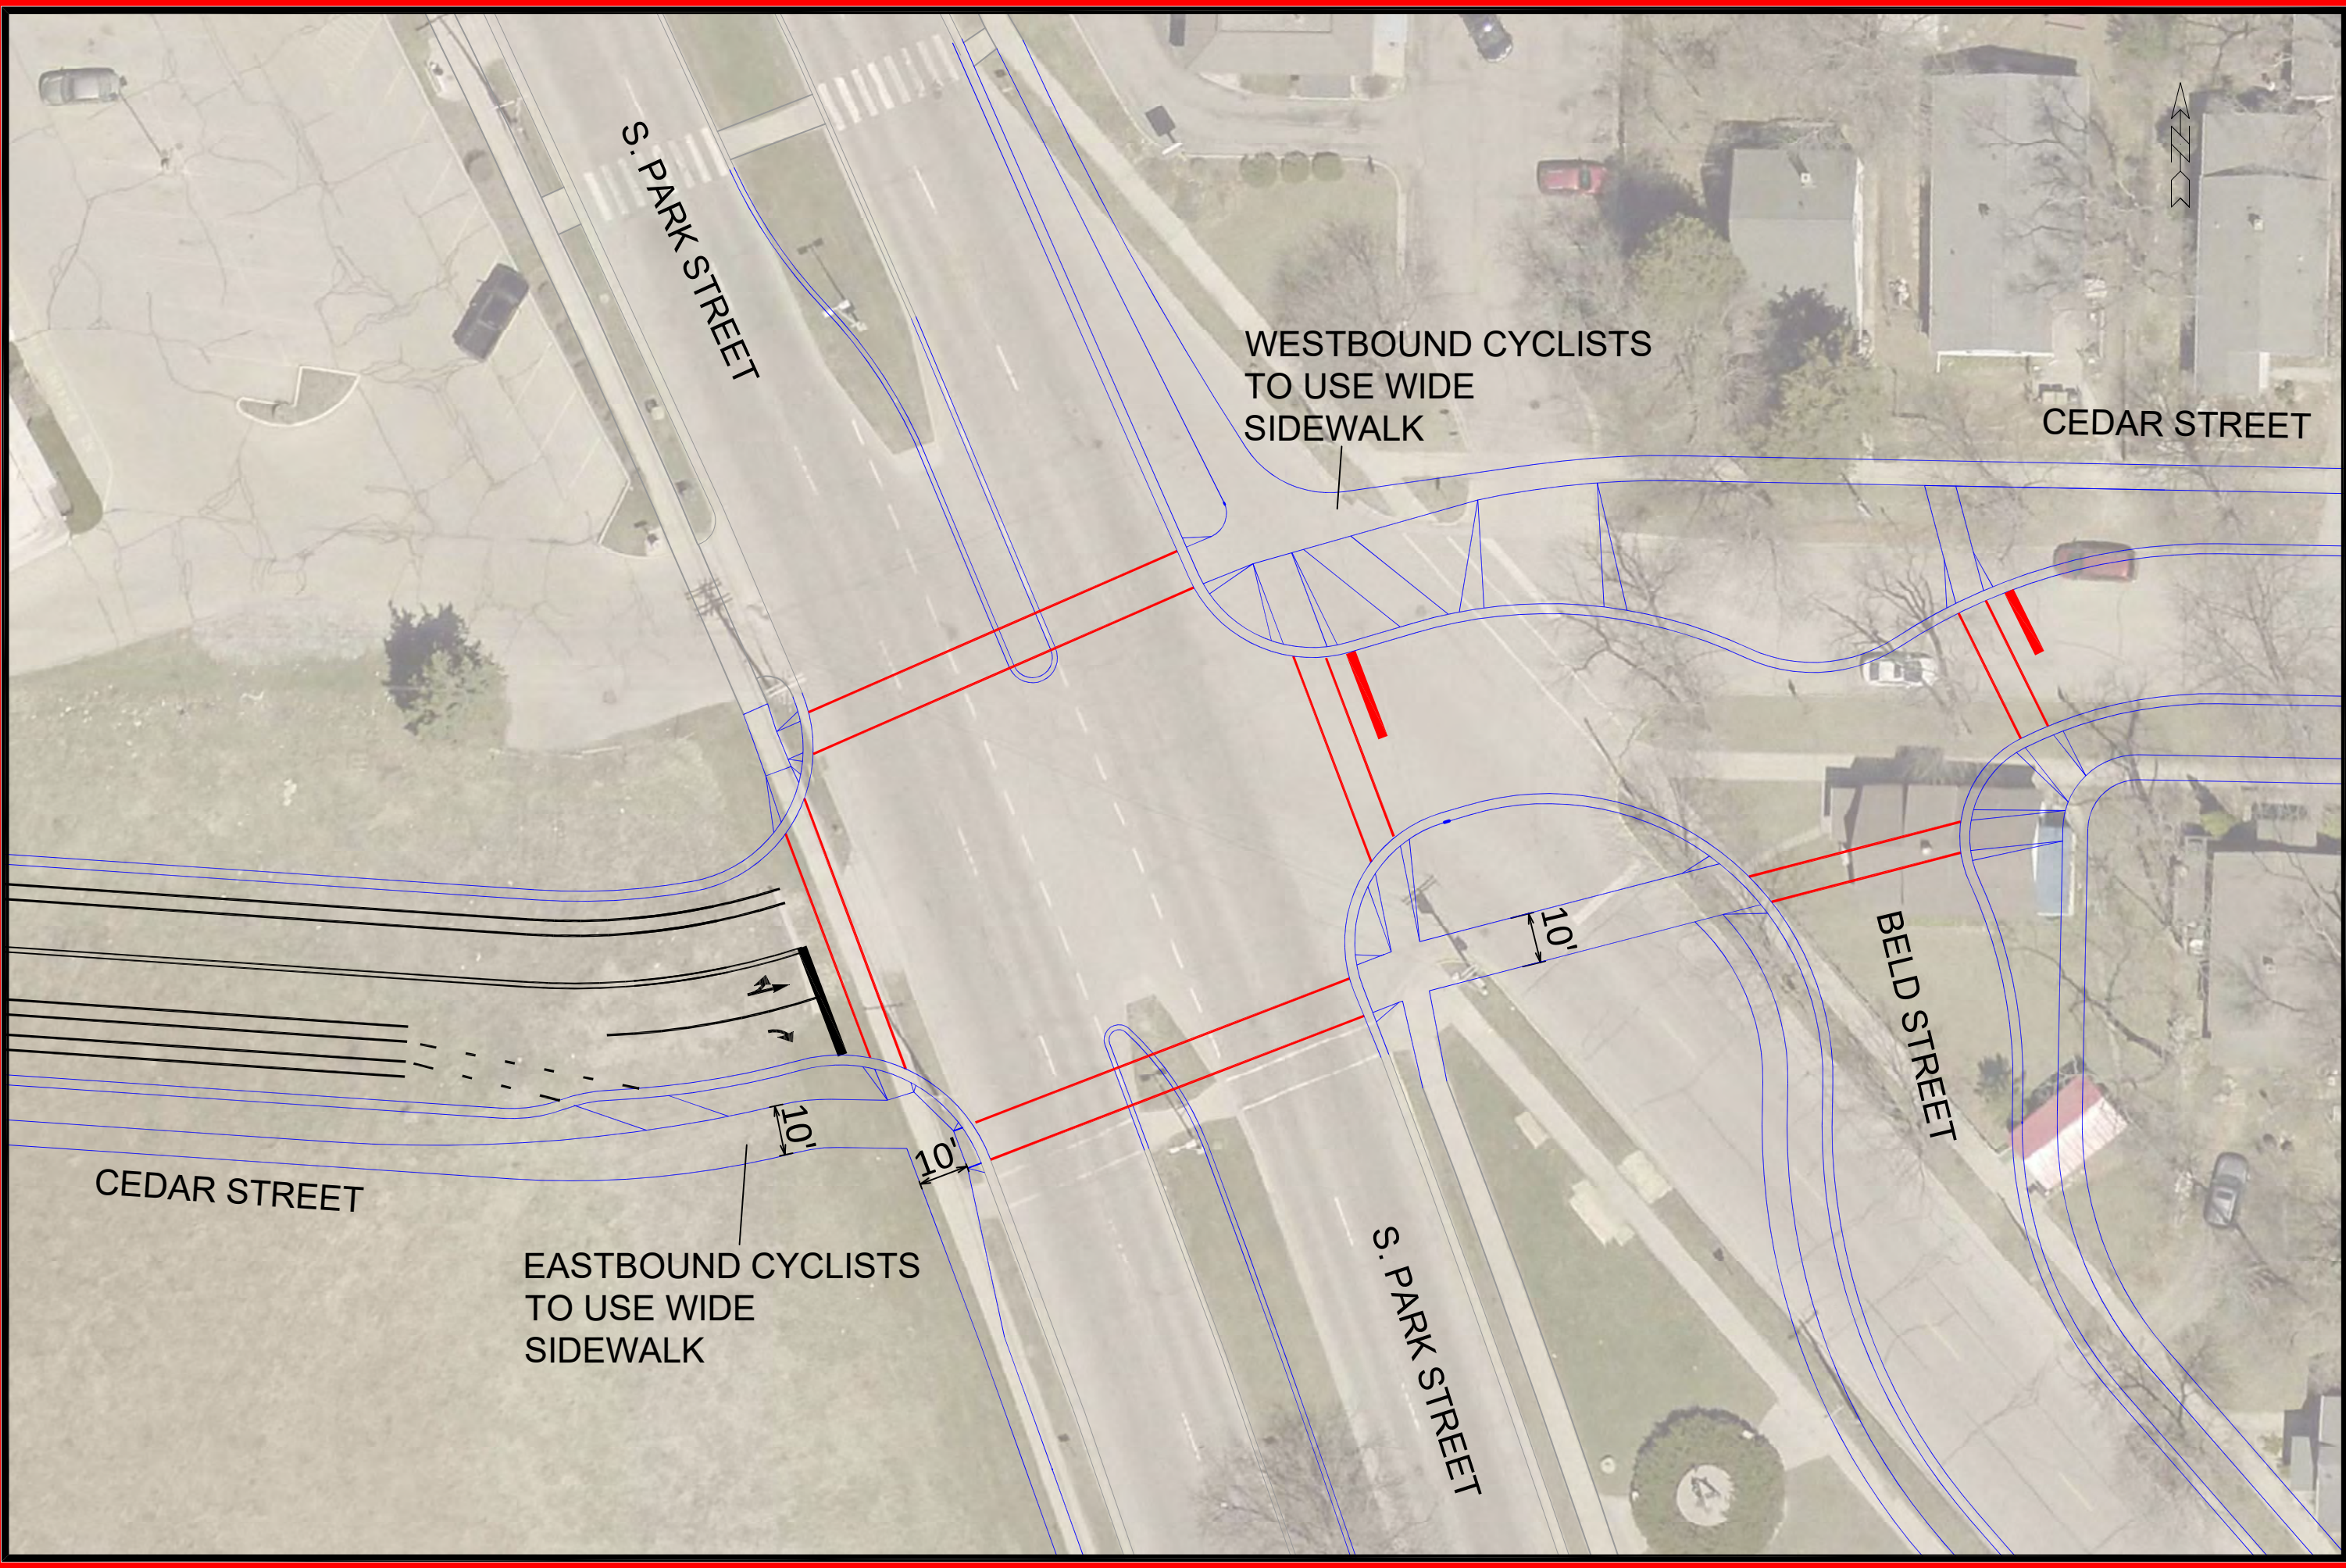

S. PARK STREET

WESTBOUND CYCLISTS  
TO USE WIDE  
SIDEWALK

CEDAR STREET

BELD STREET

S. PARK STREET

CEDAR STREET

EASTBOUND CYCLISTS  
TO USE WIDE  
SIDEWALK

10'

10'

10'

MARK	REVISION	DATE	BY
11866	11866	9/23/2020 1:50 PM	SDU
Scale: 1"=30'			EX-4


11866  
MADISON, WI  
CONTRACT NO: ----


PARK STREET CROSSING OPTION 4  
**CEDAR STREET**  
M:\DESIGN\Projects\11866\CAD\Traffic\11866TE-Geometrics\_CrossingOption10.dwg



11866  
EX 4



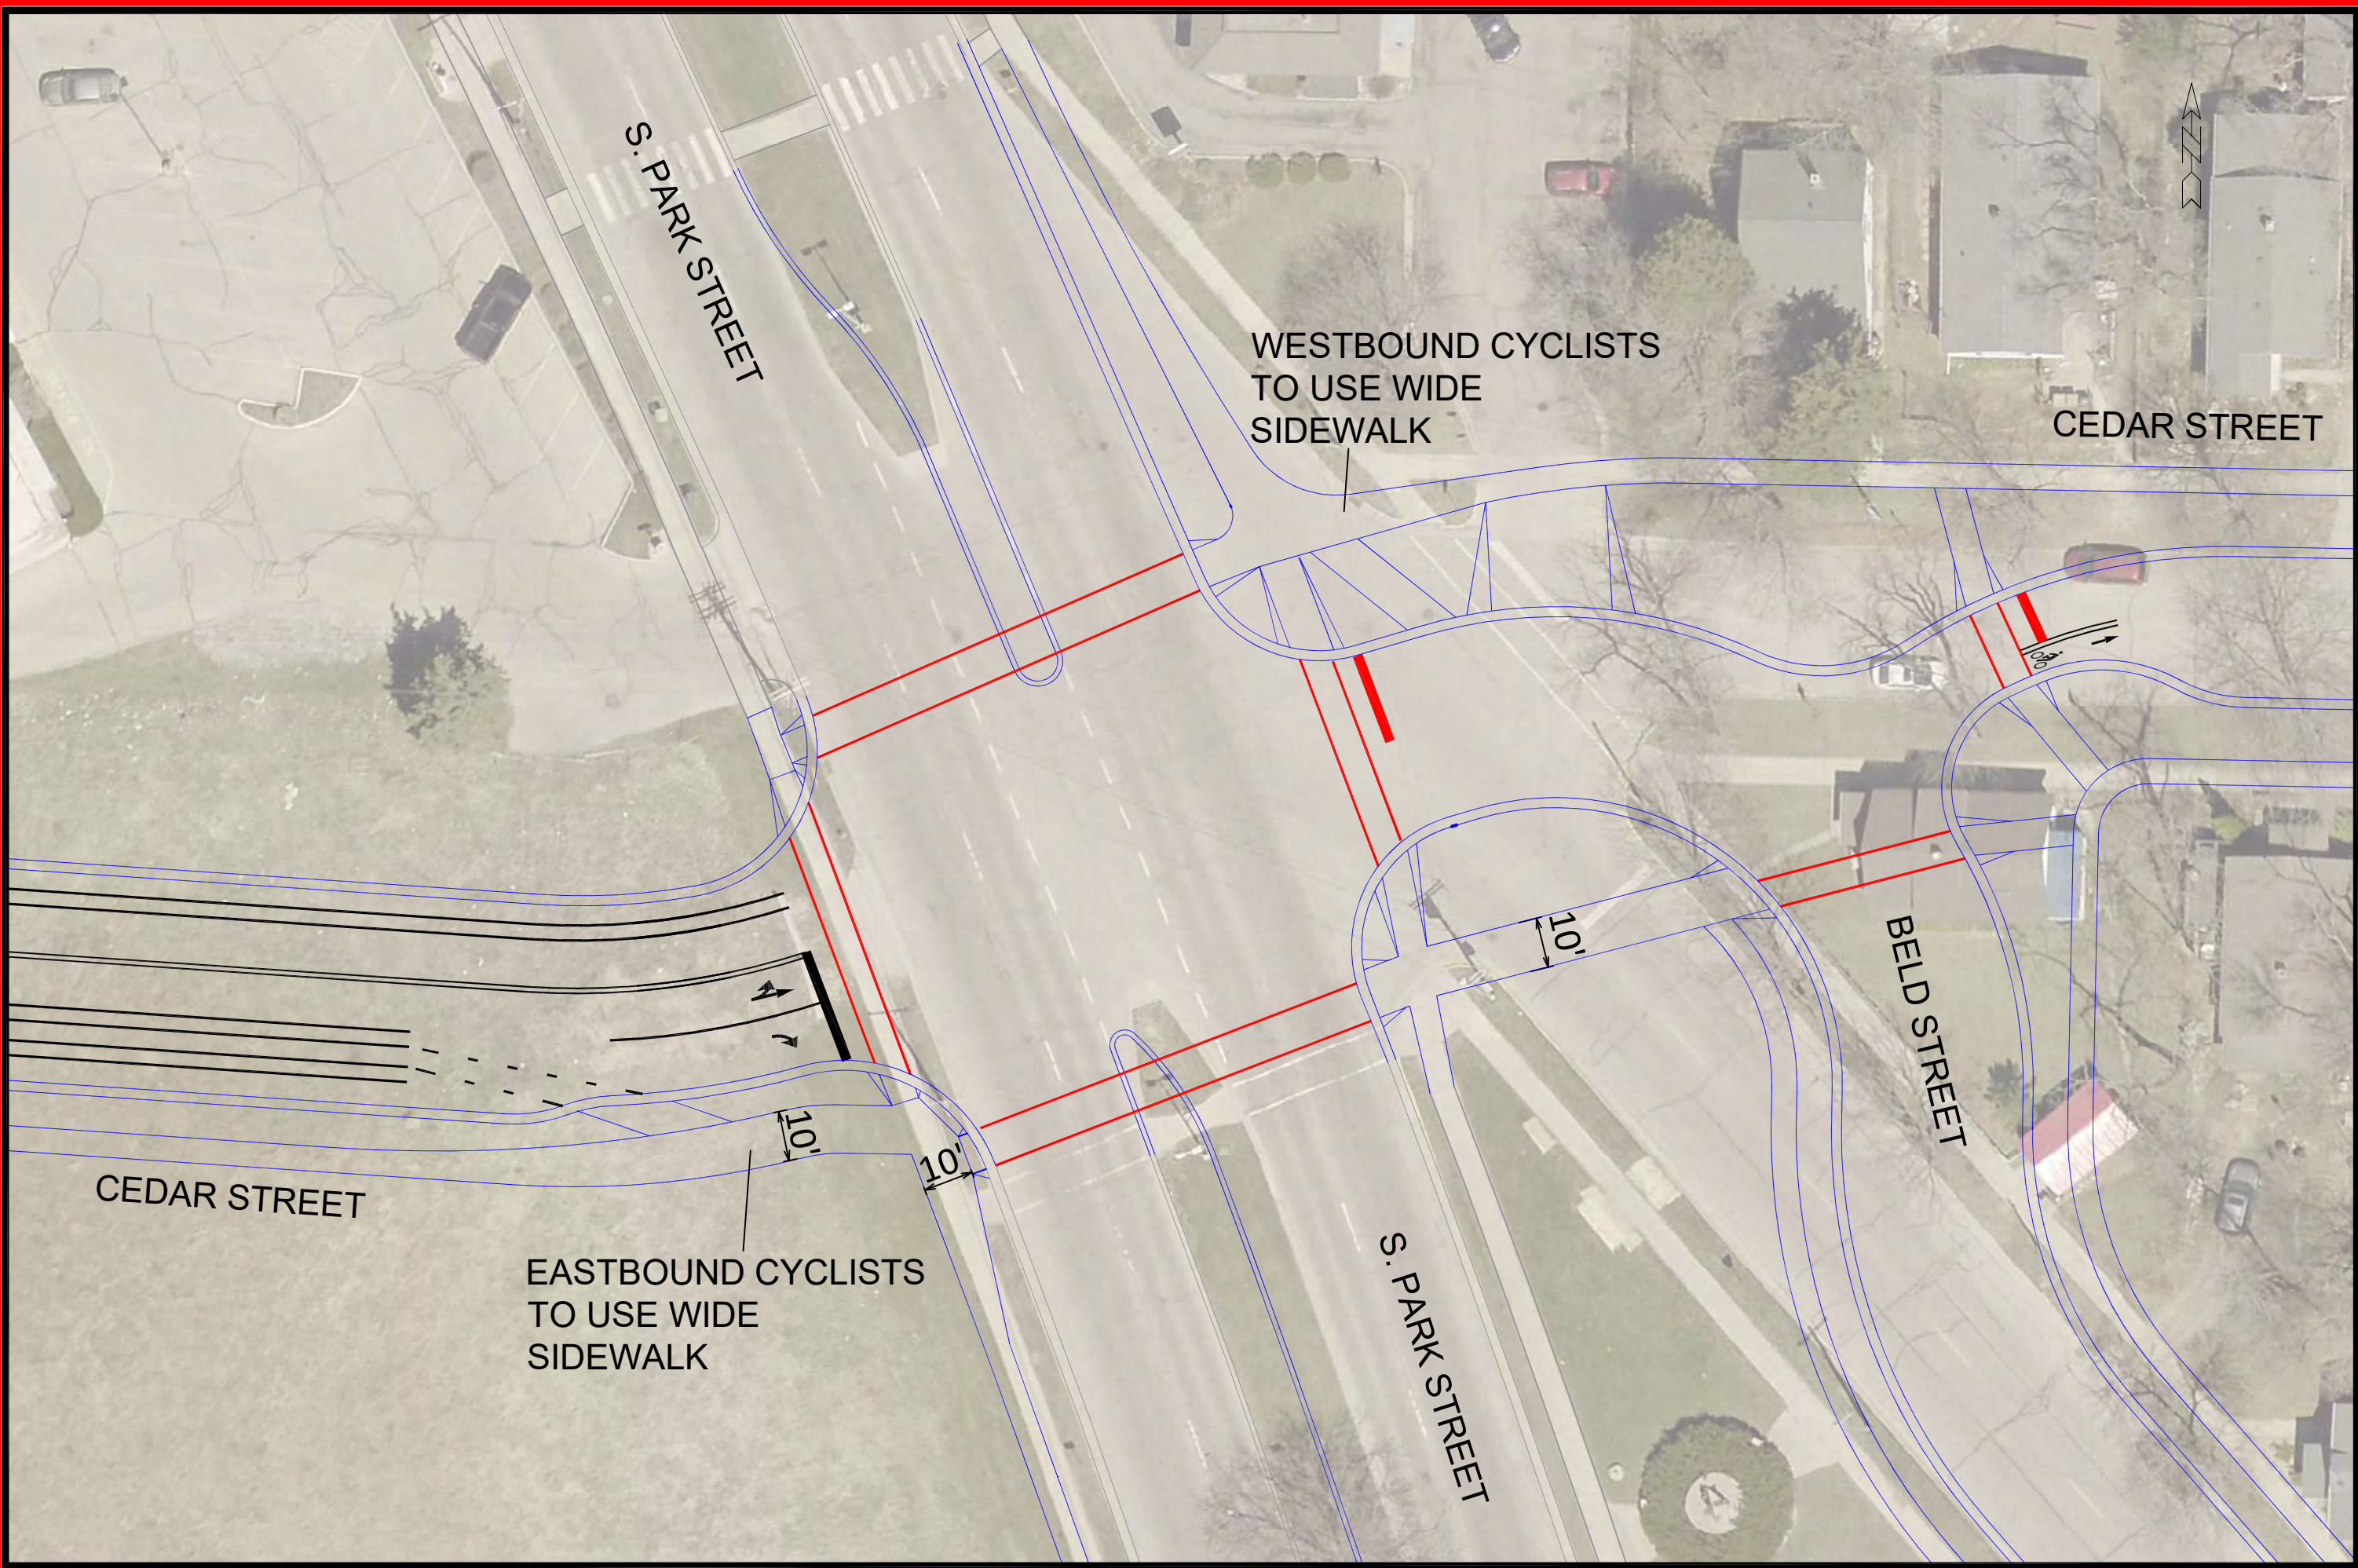

	11866	11866	11866	11866	11866
	EX 5	EX 5	EX 5	EX 5	EX 5
<b>PARK STREET CROSSING OPTION 5</b> <b>CEDAR STREET</b>		<b>11866</b> <b>MADISON, WI</b>		<b>11866</b> <b>EX-5</b>	
<small>M:\DESIGN\Projects\11866\CAD\Traffic\11866TE-Geometrics_CrossingOption11.dwg</small>		<small>Contract No: ---</small>		<small>Date: 9/23/2020 1:54 PM</small> <small>Scale: 1:50</small>	
<small>MARK</small>		<small>REVISION</small>		<small>DATE</small>	
<small>Designed By: SDU</small>		<small>11866</small>		<small>BY</small>	