



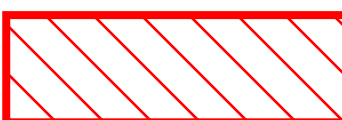


-  Attorney
-  Mayor
-  Finance
-  Common Council



EXISTING FOURTH FLOOR PLAN  
 CITY-COUNTY BUILDING  
 1/8" = 1'-0"  
 40,700 SF  
 JUNE 5, 2013

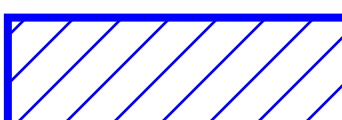

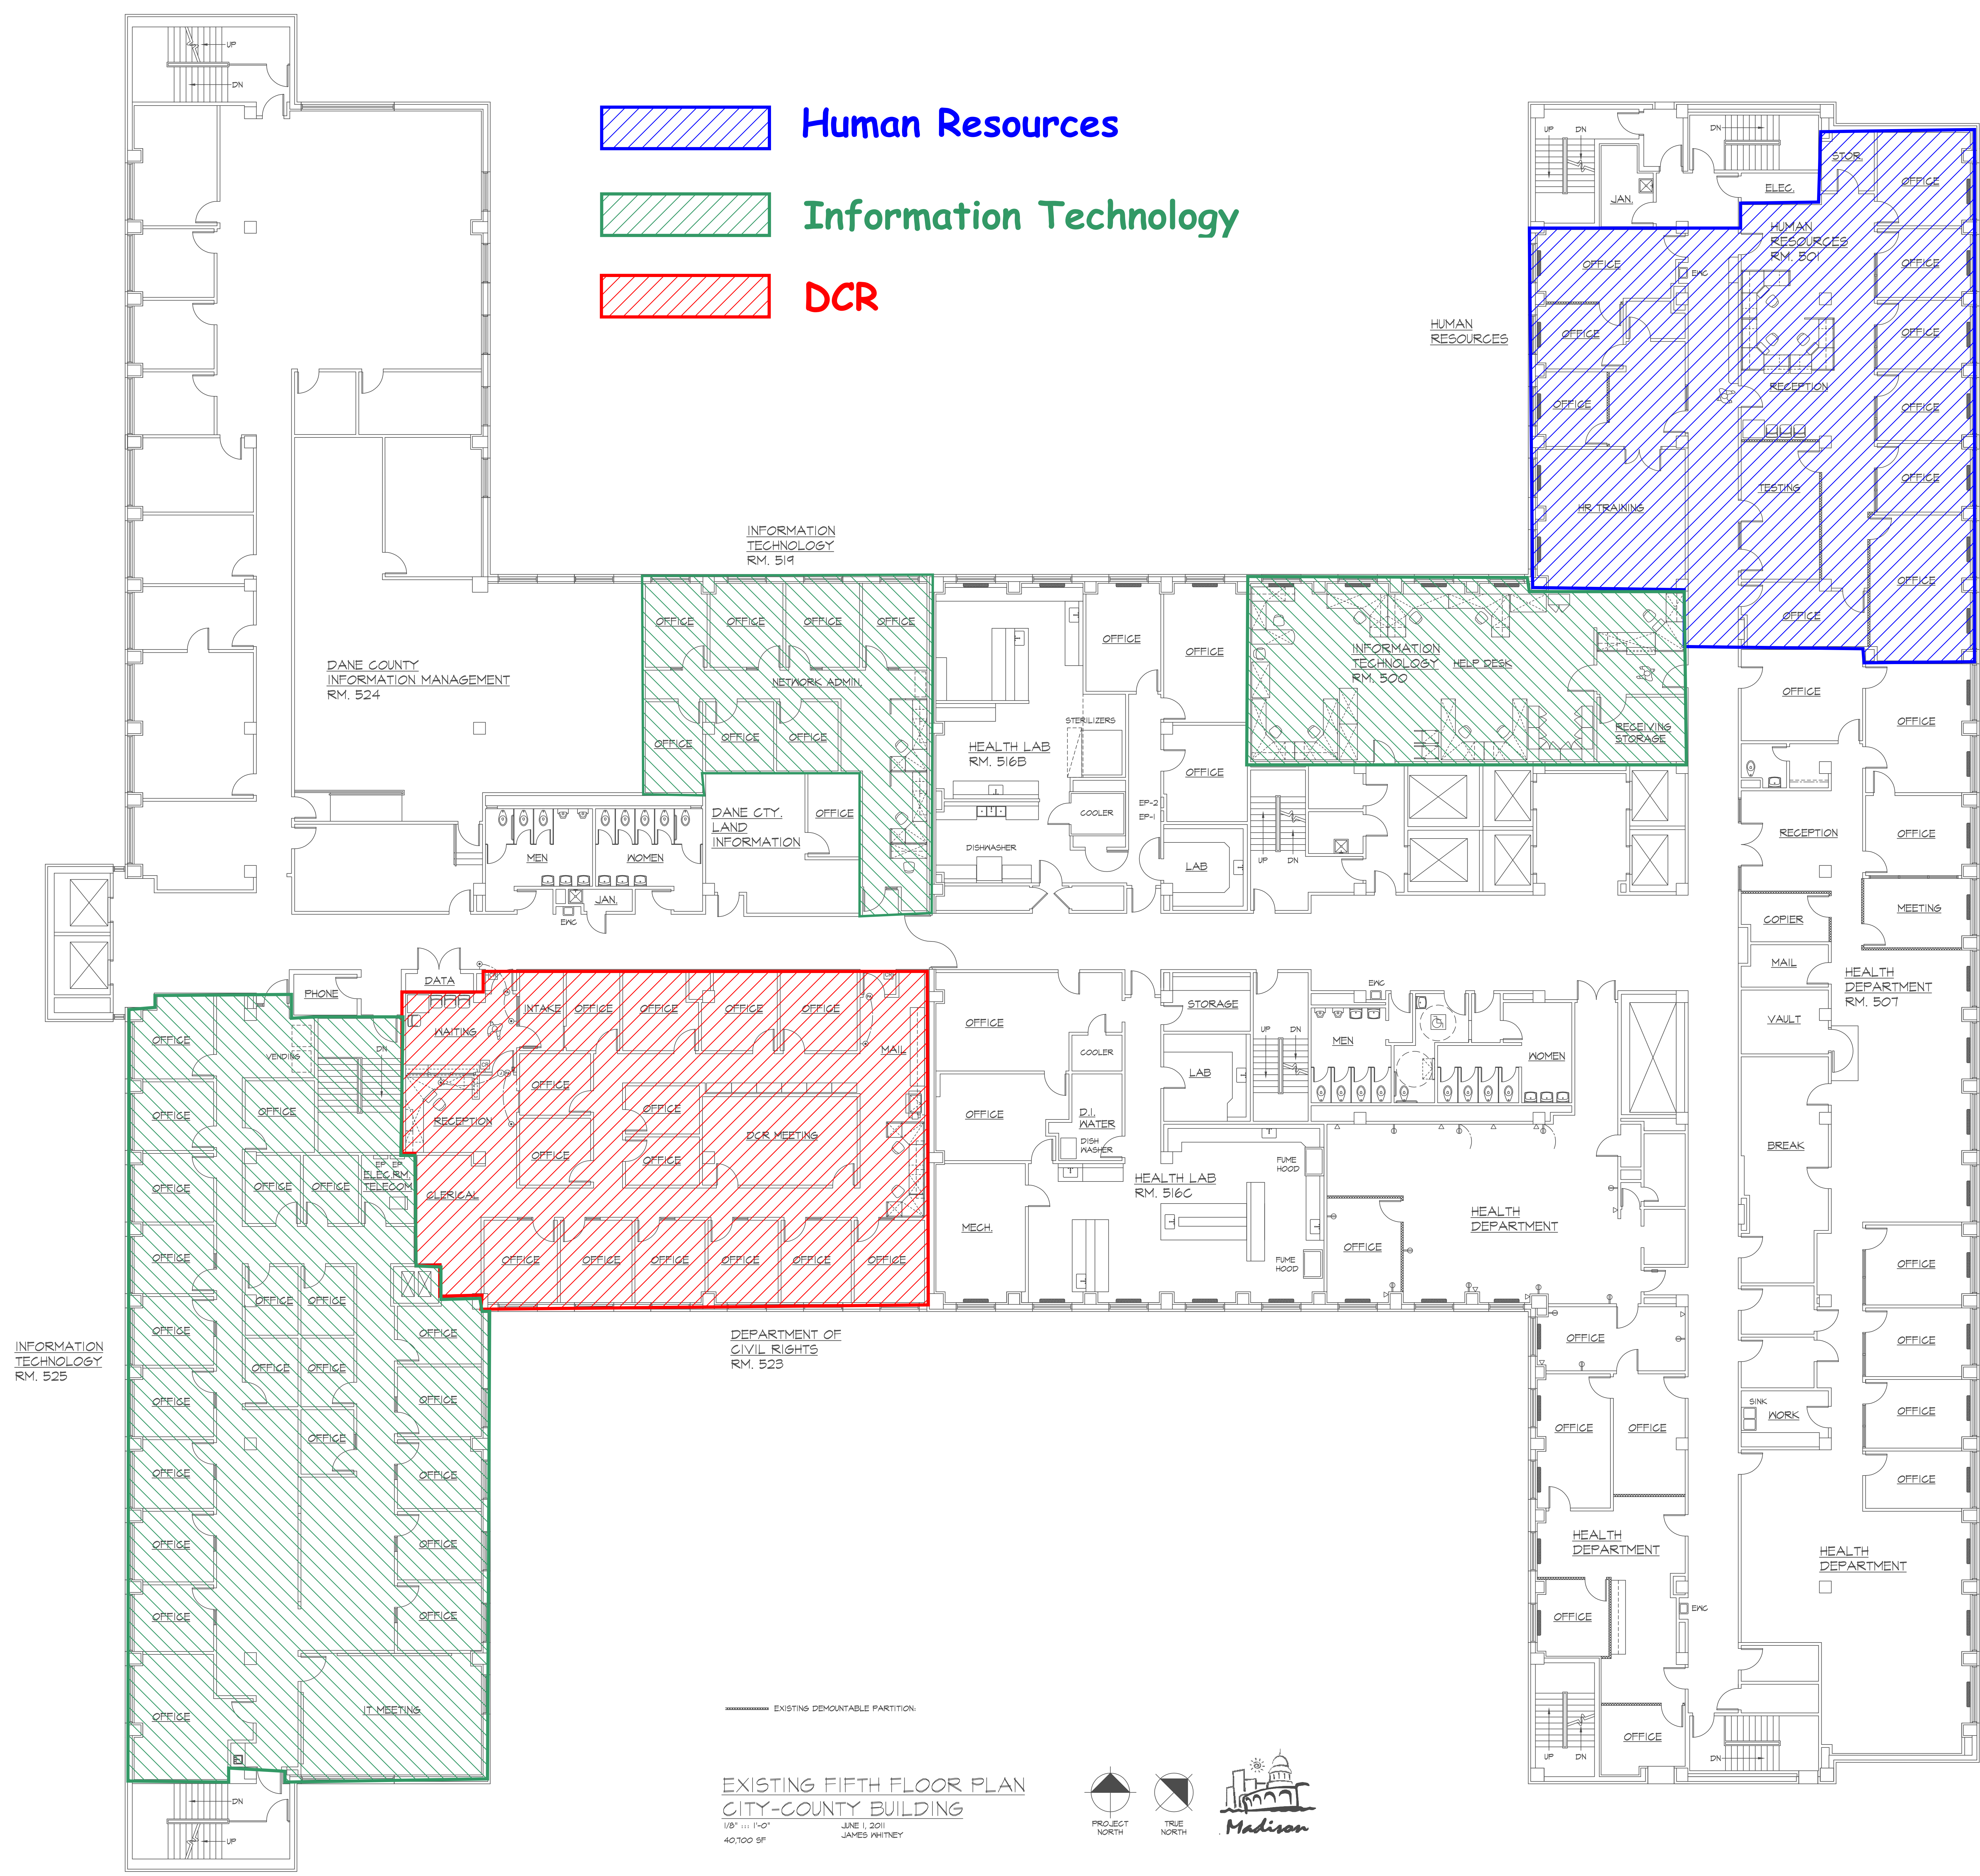

- Human Resources
- Information Technology
- DCR

INFORMATION TECHNOLOGY RM. 525

DANE COUNTY INFORMATION MANAGEMENT RM. 524

INFORMATION TECHNOLOGY RM. 519

HEALTH LAB RM. 516B

INFORMATION TECHNOLOGY HELP DESK RM. 500

HUMAN RESOURCES

HUMAN RESOURCES RM. 501

DEPARTMENT OF CIVIL RIGHTS RM. 523

HEALTH LAB RM. 516C

HEALTH DEPARTMENT

HEALTH DEPARTMENT RM. 507

— EXISTING DEMOUNTABLE PARTITION

EXISTING FIFTH FLOOR PLAN  
CITY-COUNTY BUILDING  
1/8" = 1'-0"      JUNE 1, 2011  
40,700 SF      JAMES WHITNEY

