


NOTES:
 LOT AREA: 188,882 SF (~4.9 ACRES)
 DENSITY UNITS: 74 (~1.9/ACRE)
 PARKING SPACES/UNIT: 1.5
 FRONT SETBACK: 20'
 SIDE WALK: 20'
 REAR WALK: 30'
 LOT AREA PER D.U.: 2,538 SF

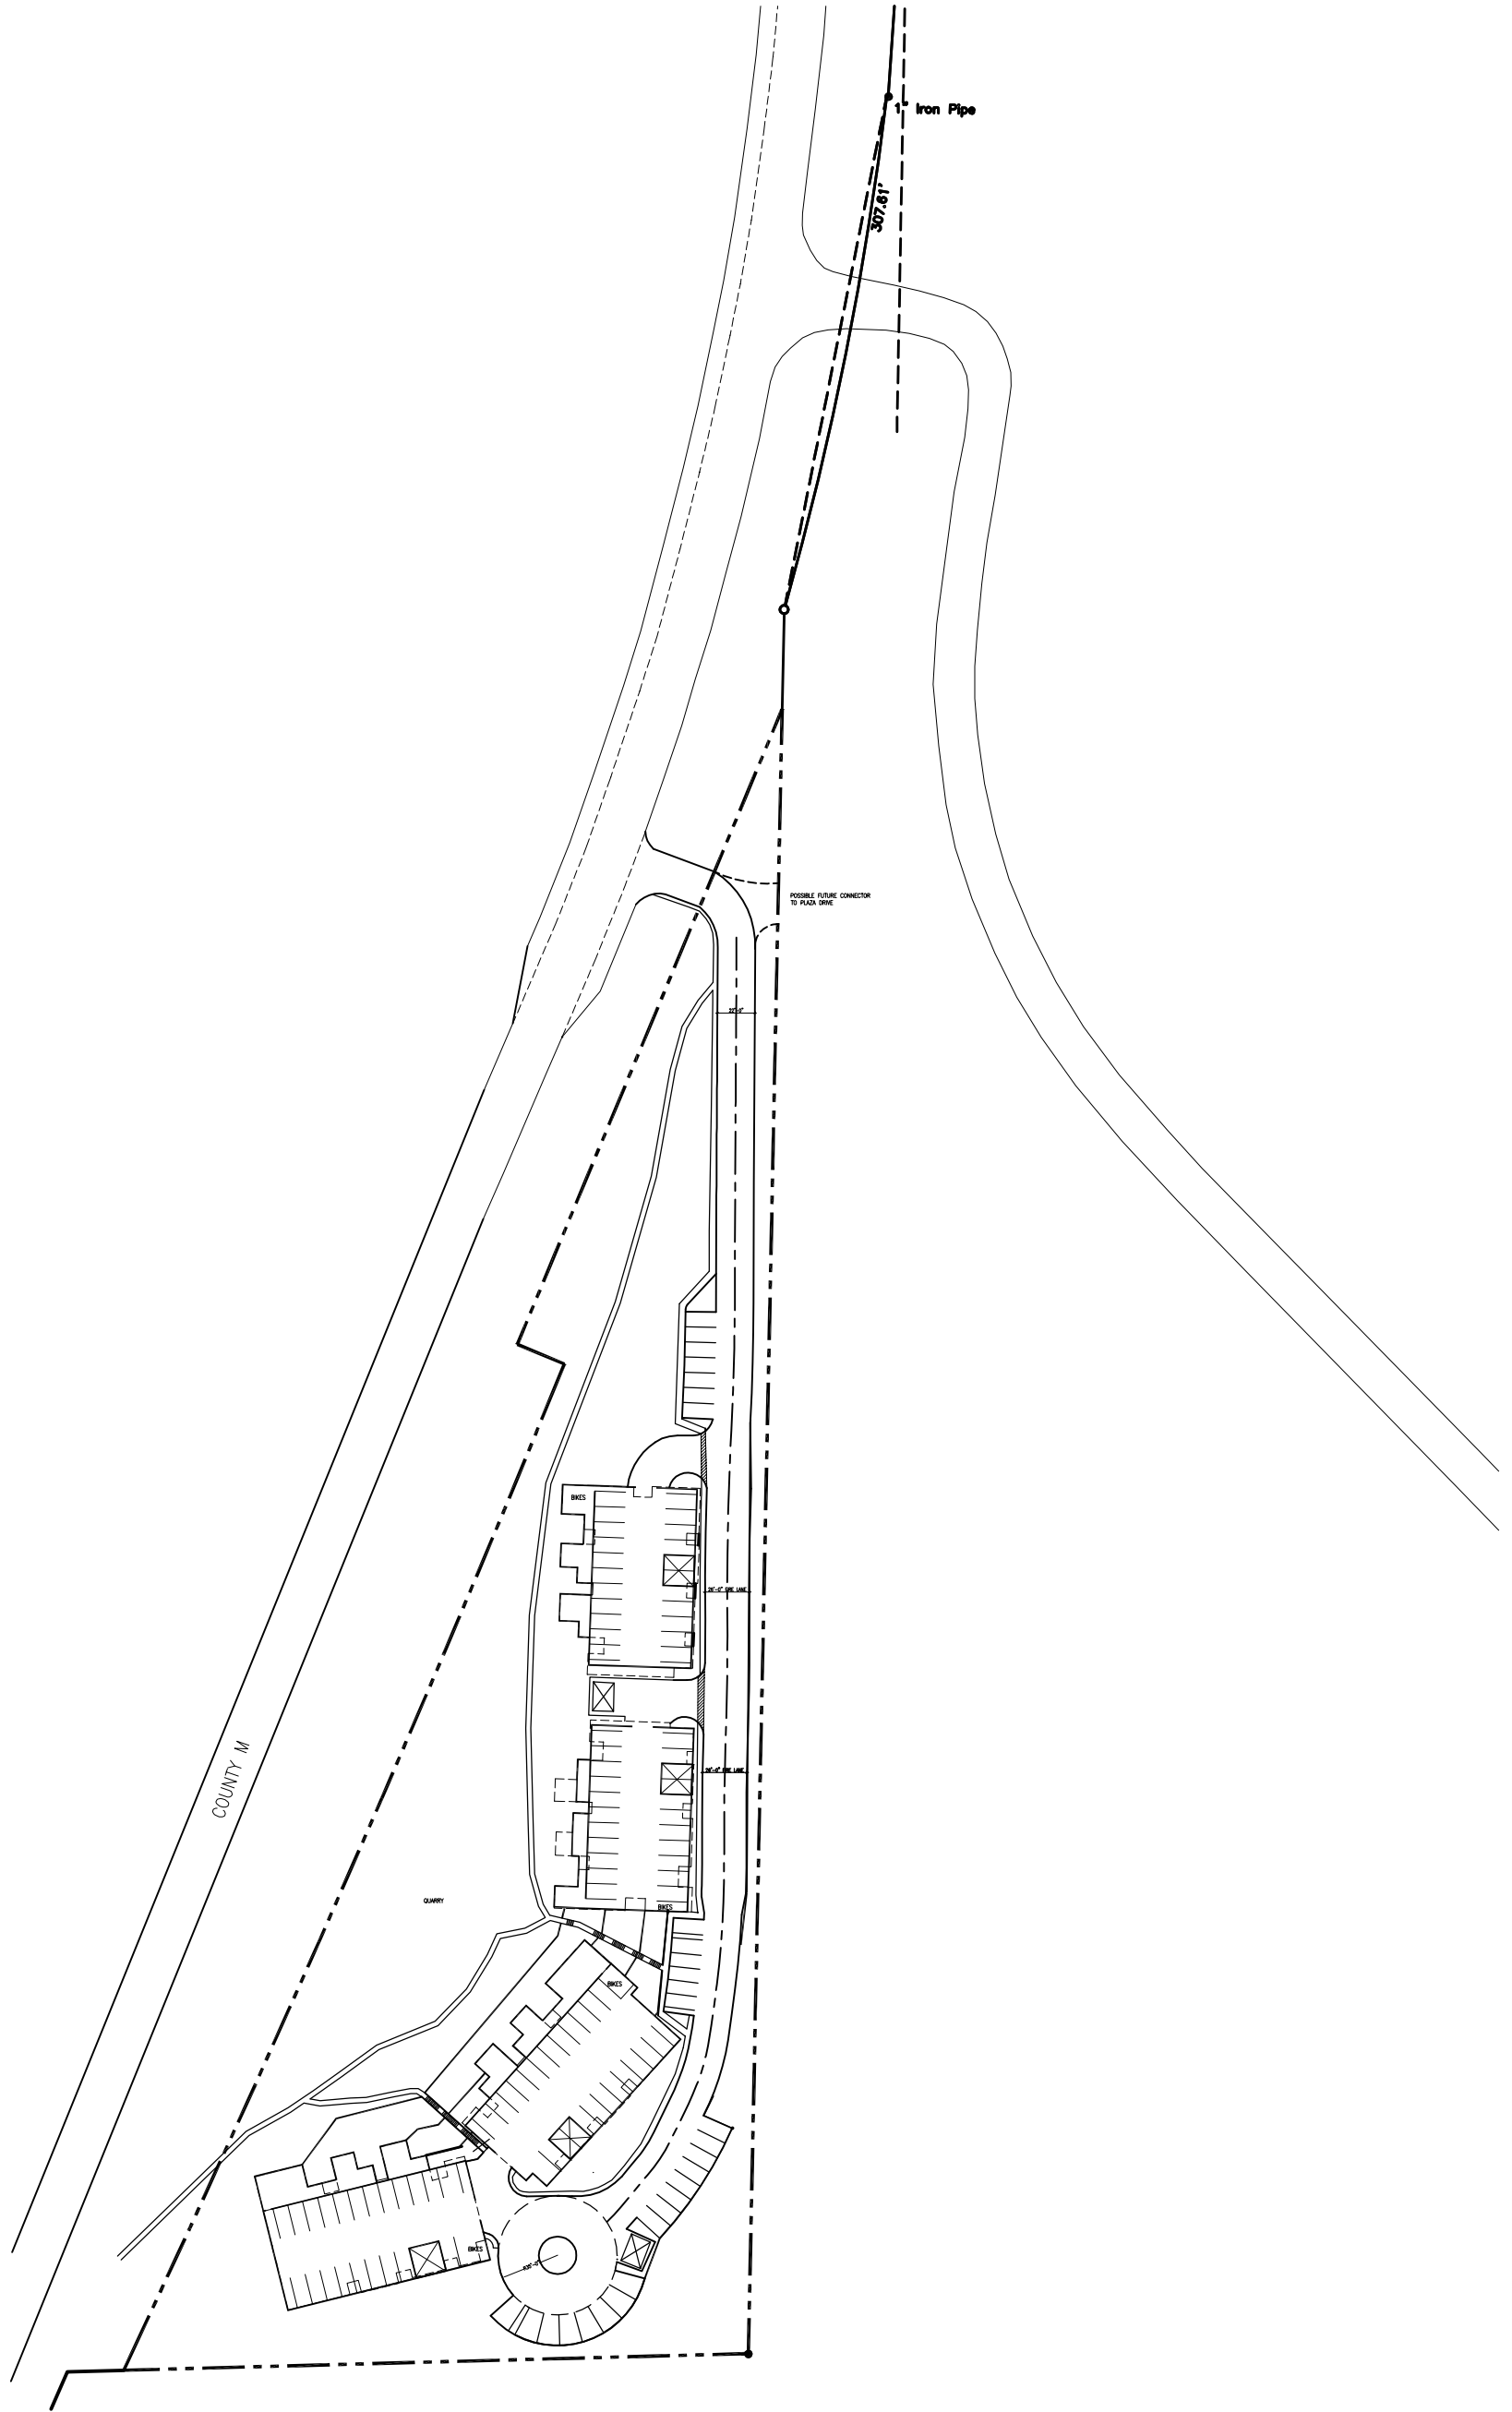

GENERAL DEVELOPMENT PLAN



Quarry Ridge Apartments

733 County M
 Madison, WI


Site Plan

January 31, 2007


A1-1

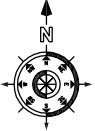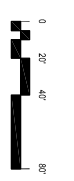


1:40
 1. CONCEPTUAL SITE LANDSCAPE PLAN

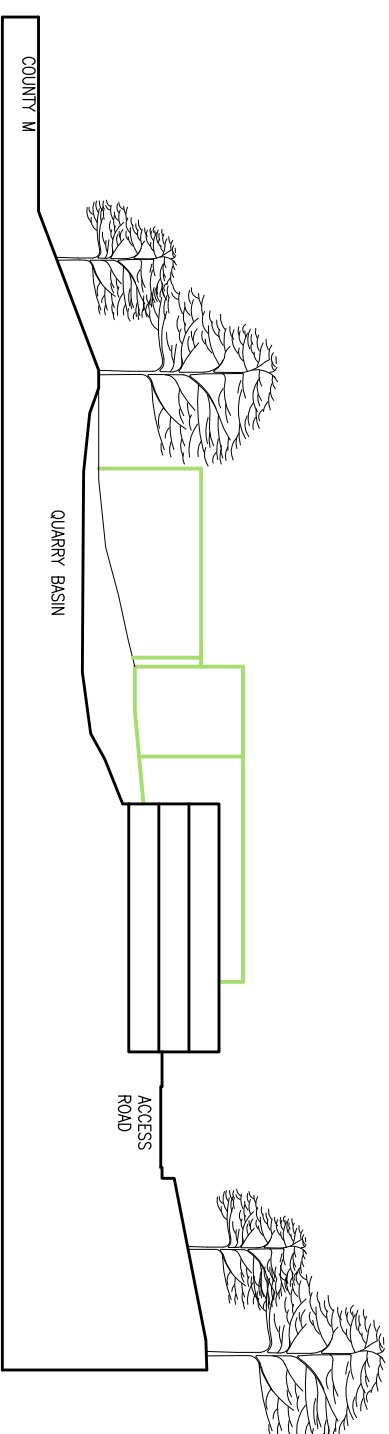


1:CONCEPT E-W SITE SECTION
NTS

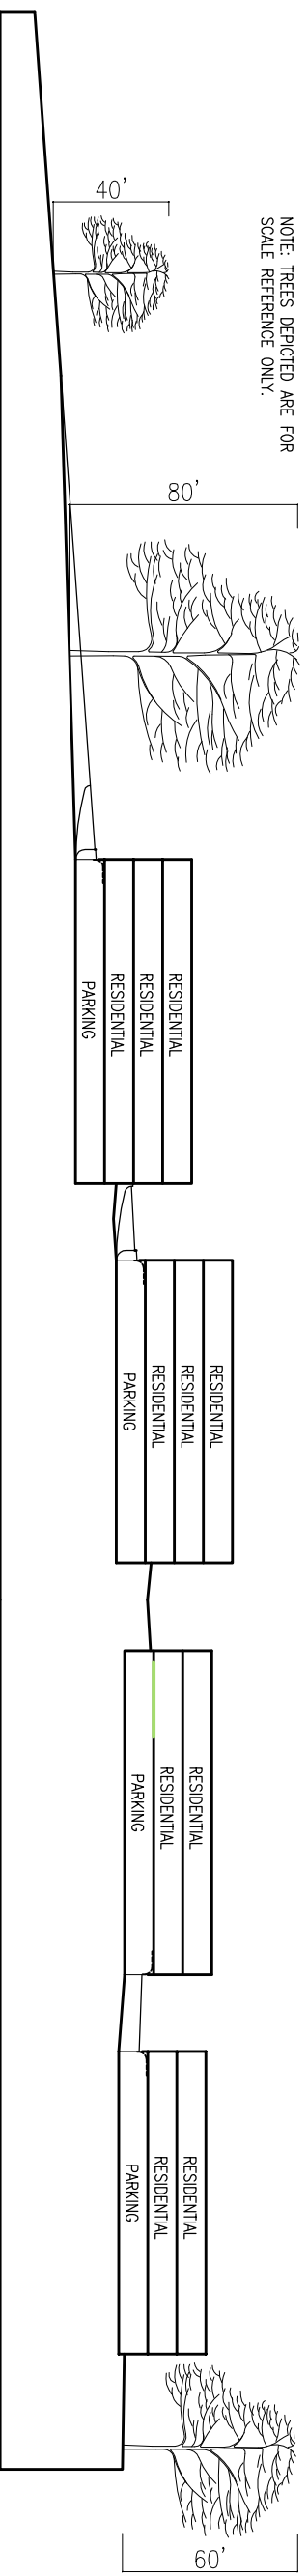

1:CONCEPT N-S SITE SECTION
NTS

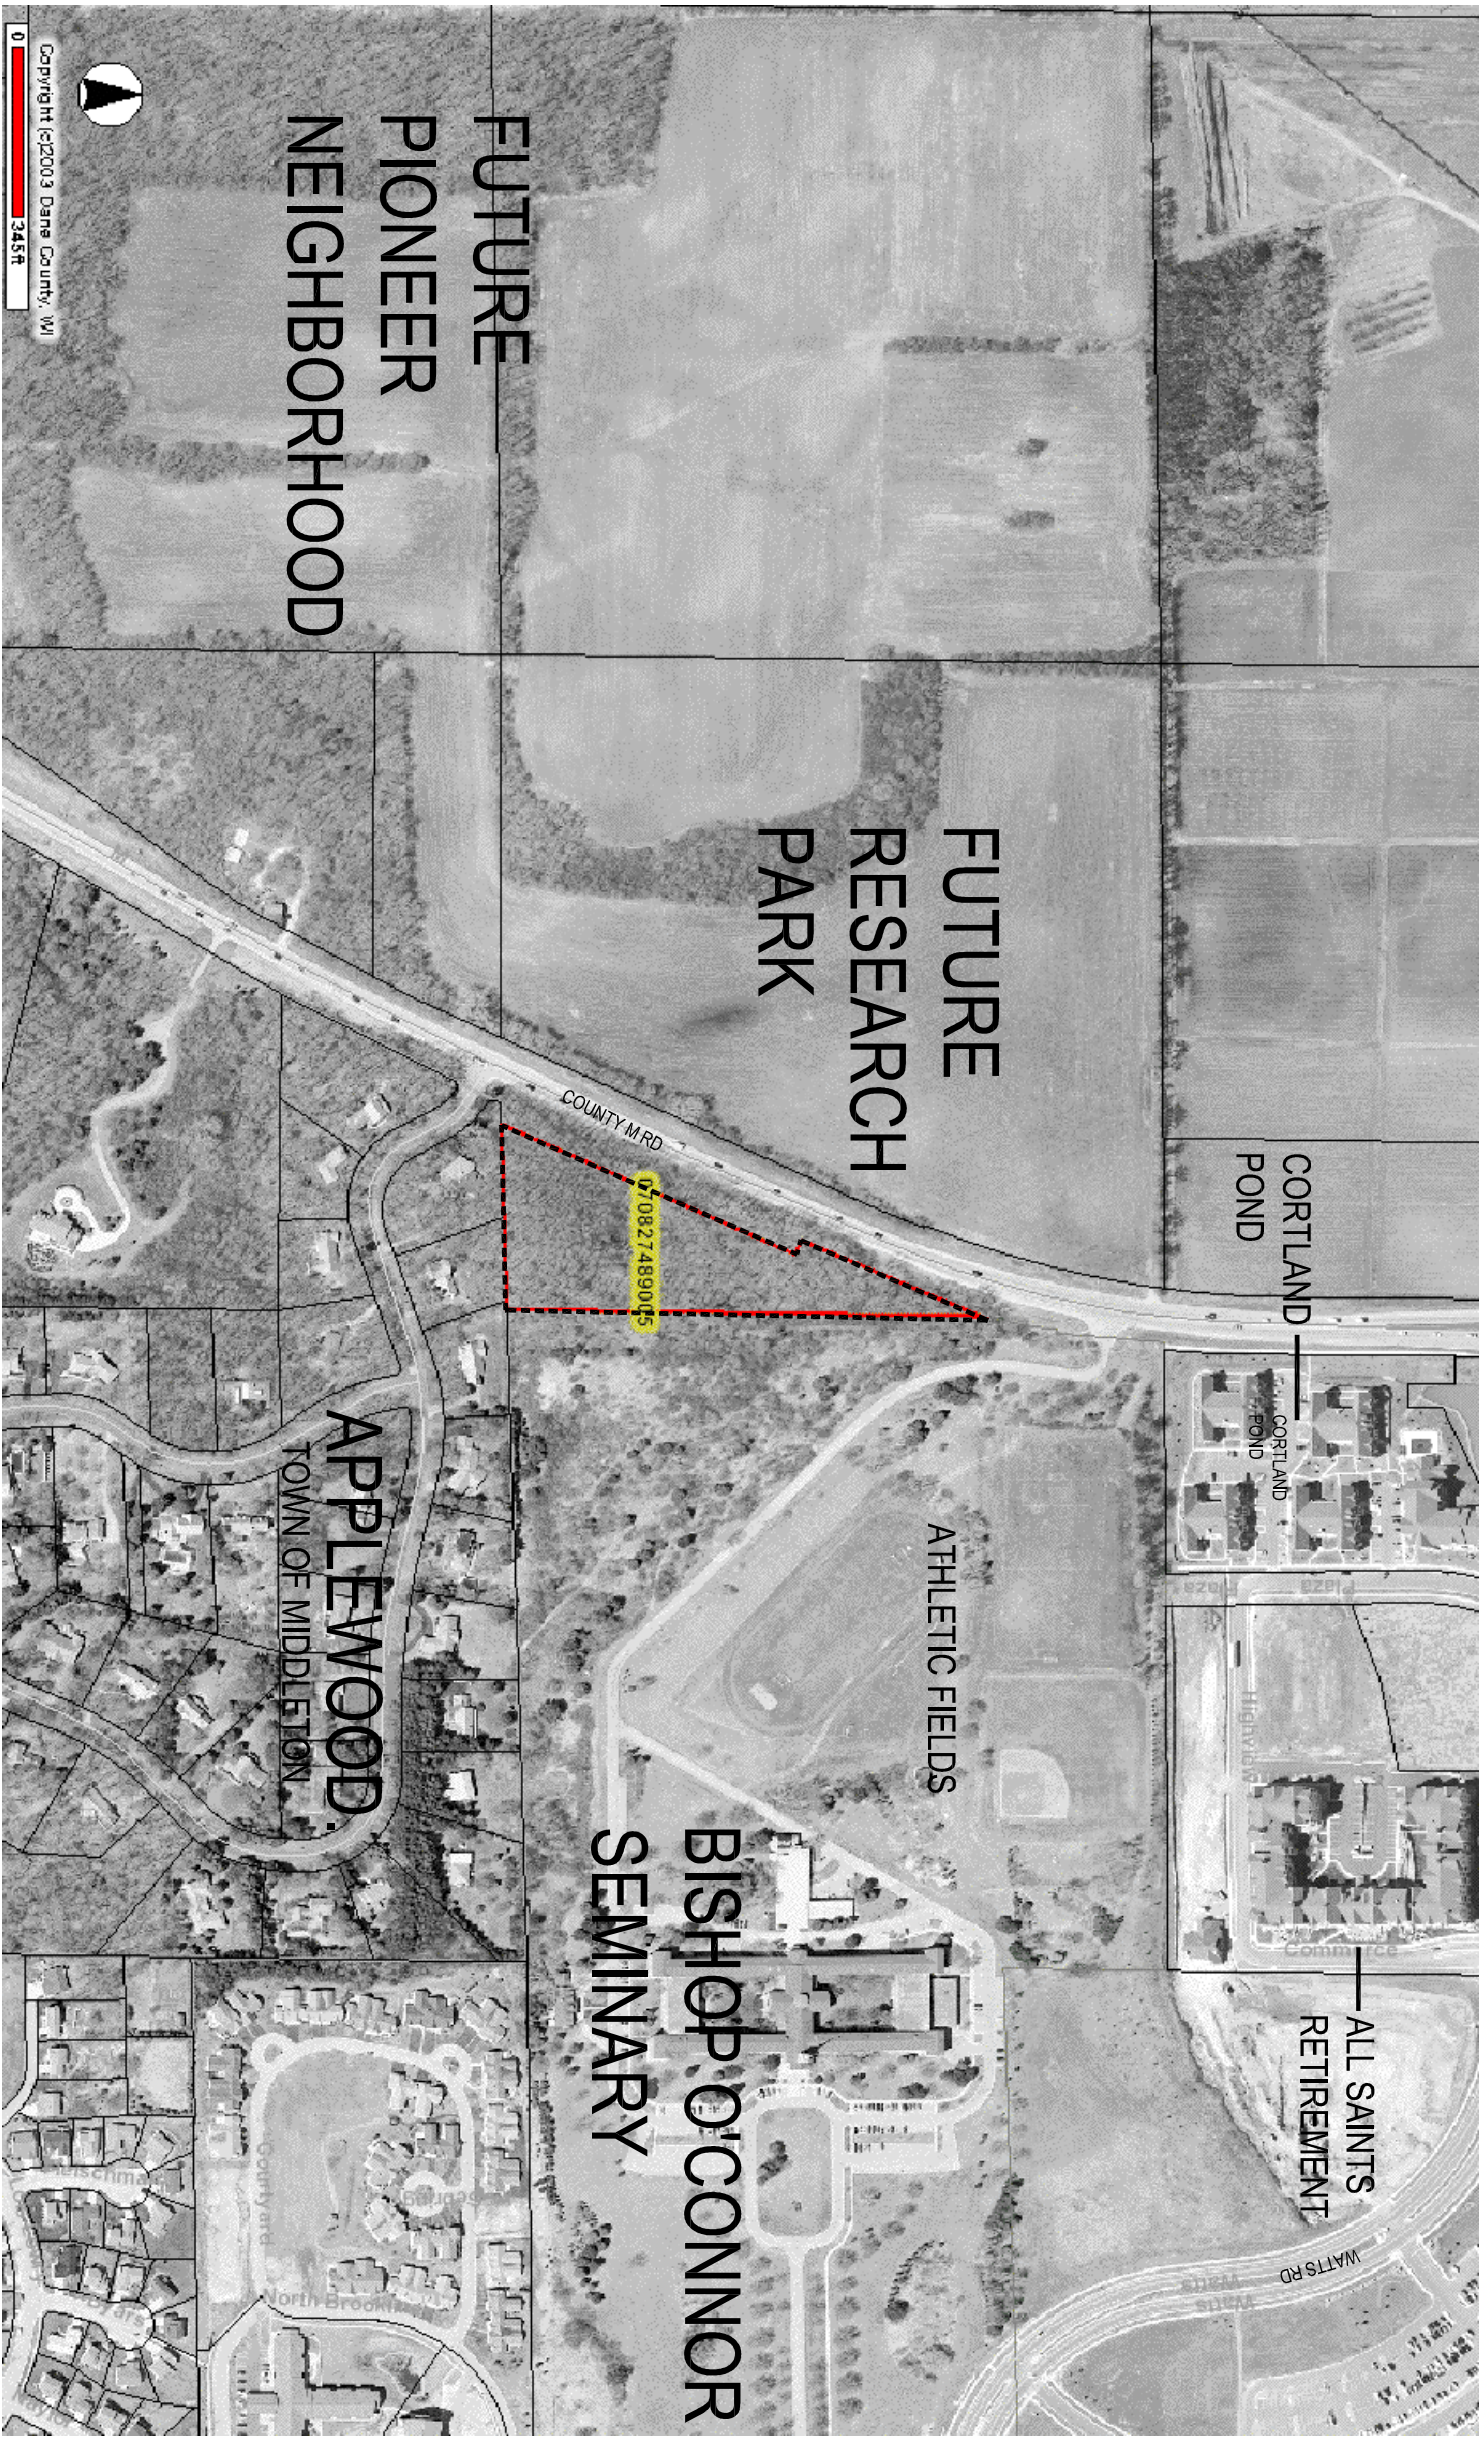

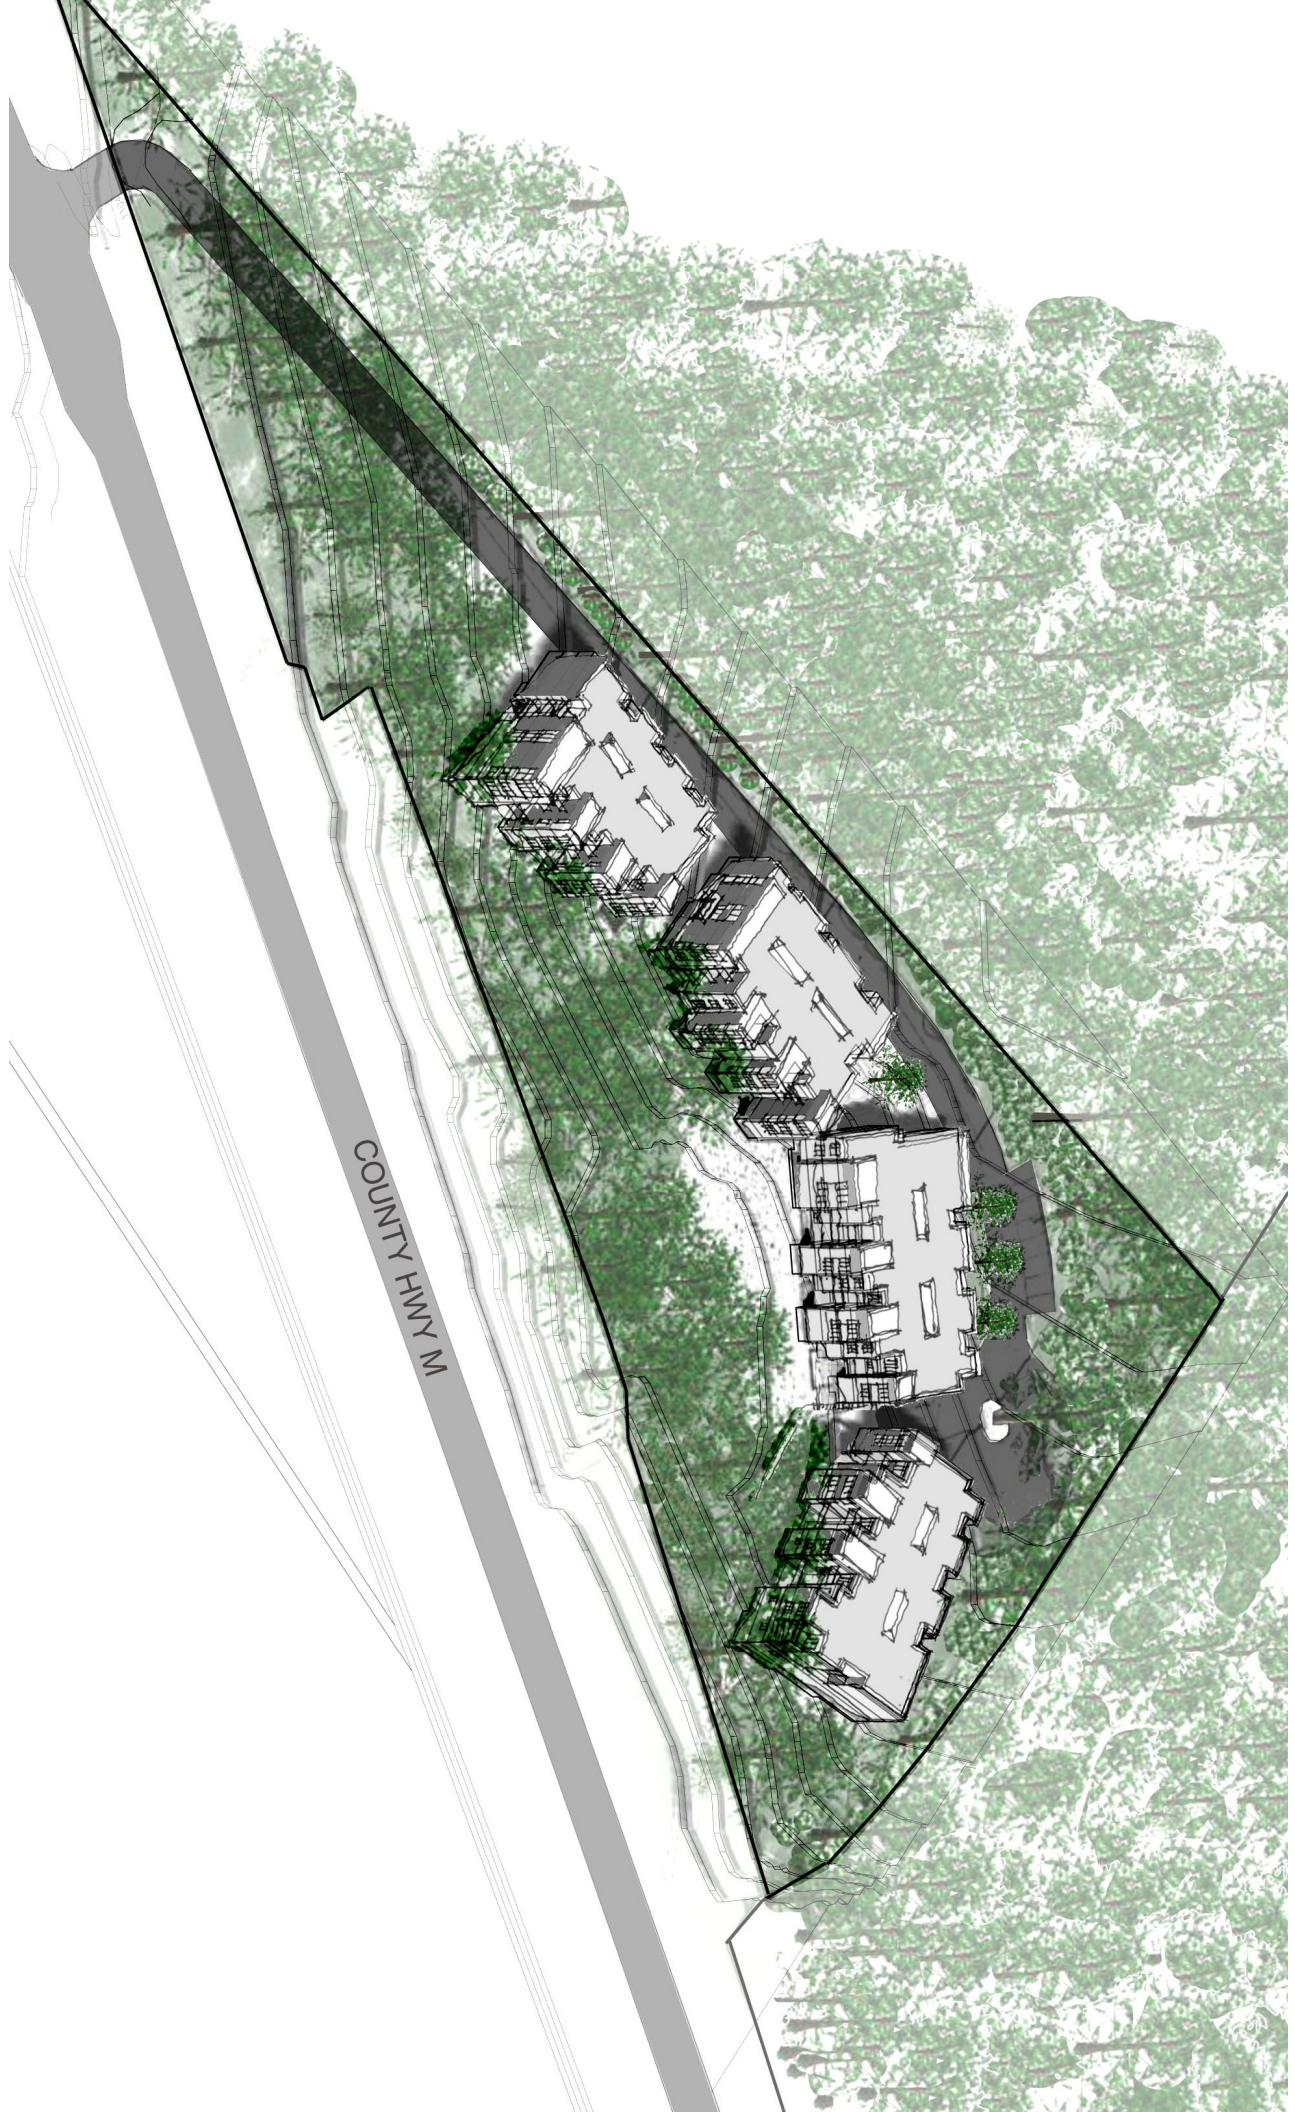

COUNTY HWY M