


Ridgewood Street

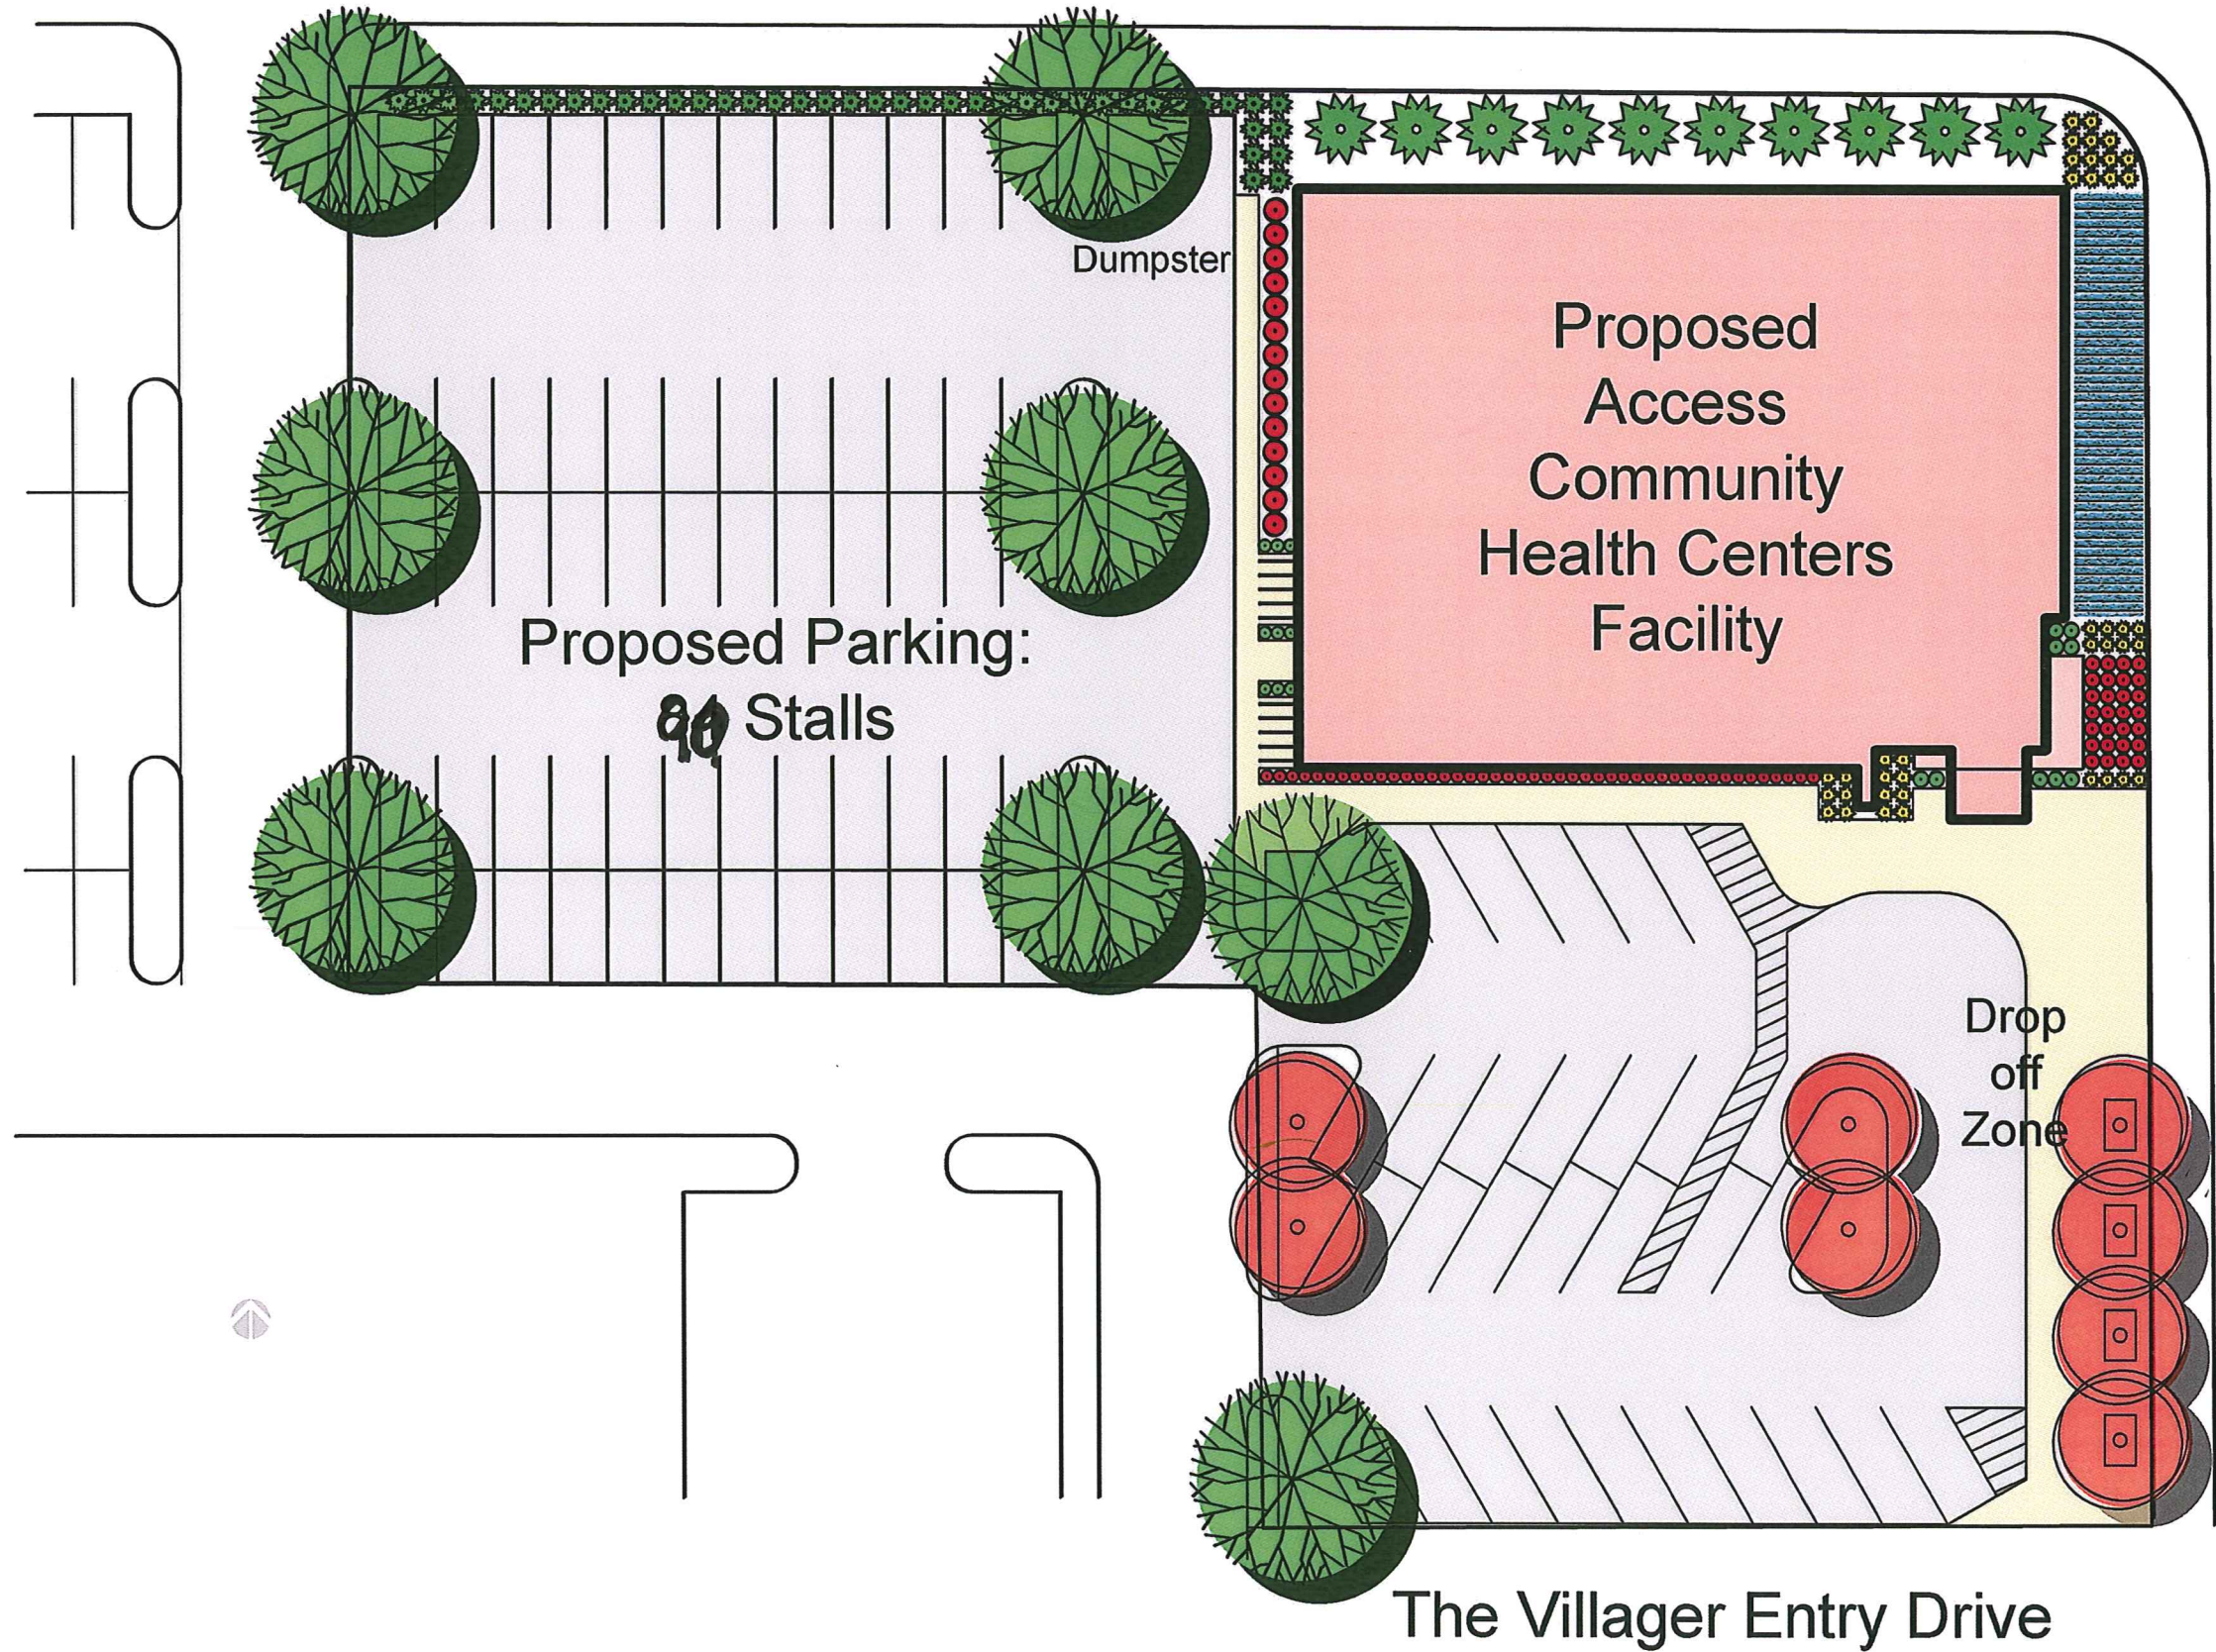

South Park Street


The Villager Entry Drive

# Conceptual Site Plan










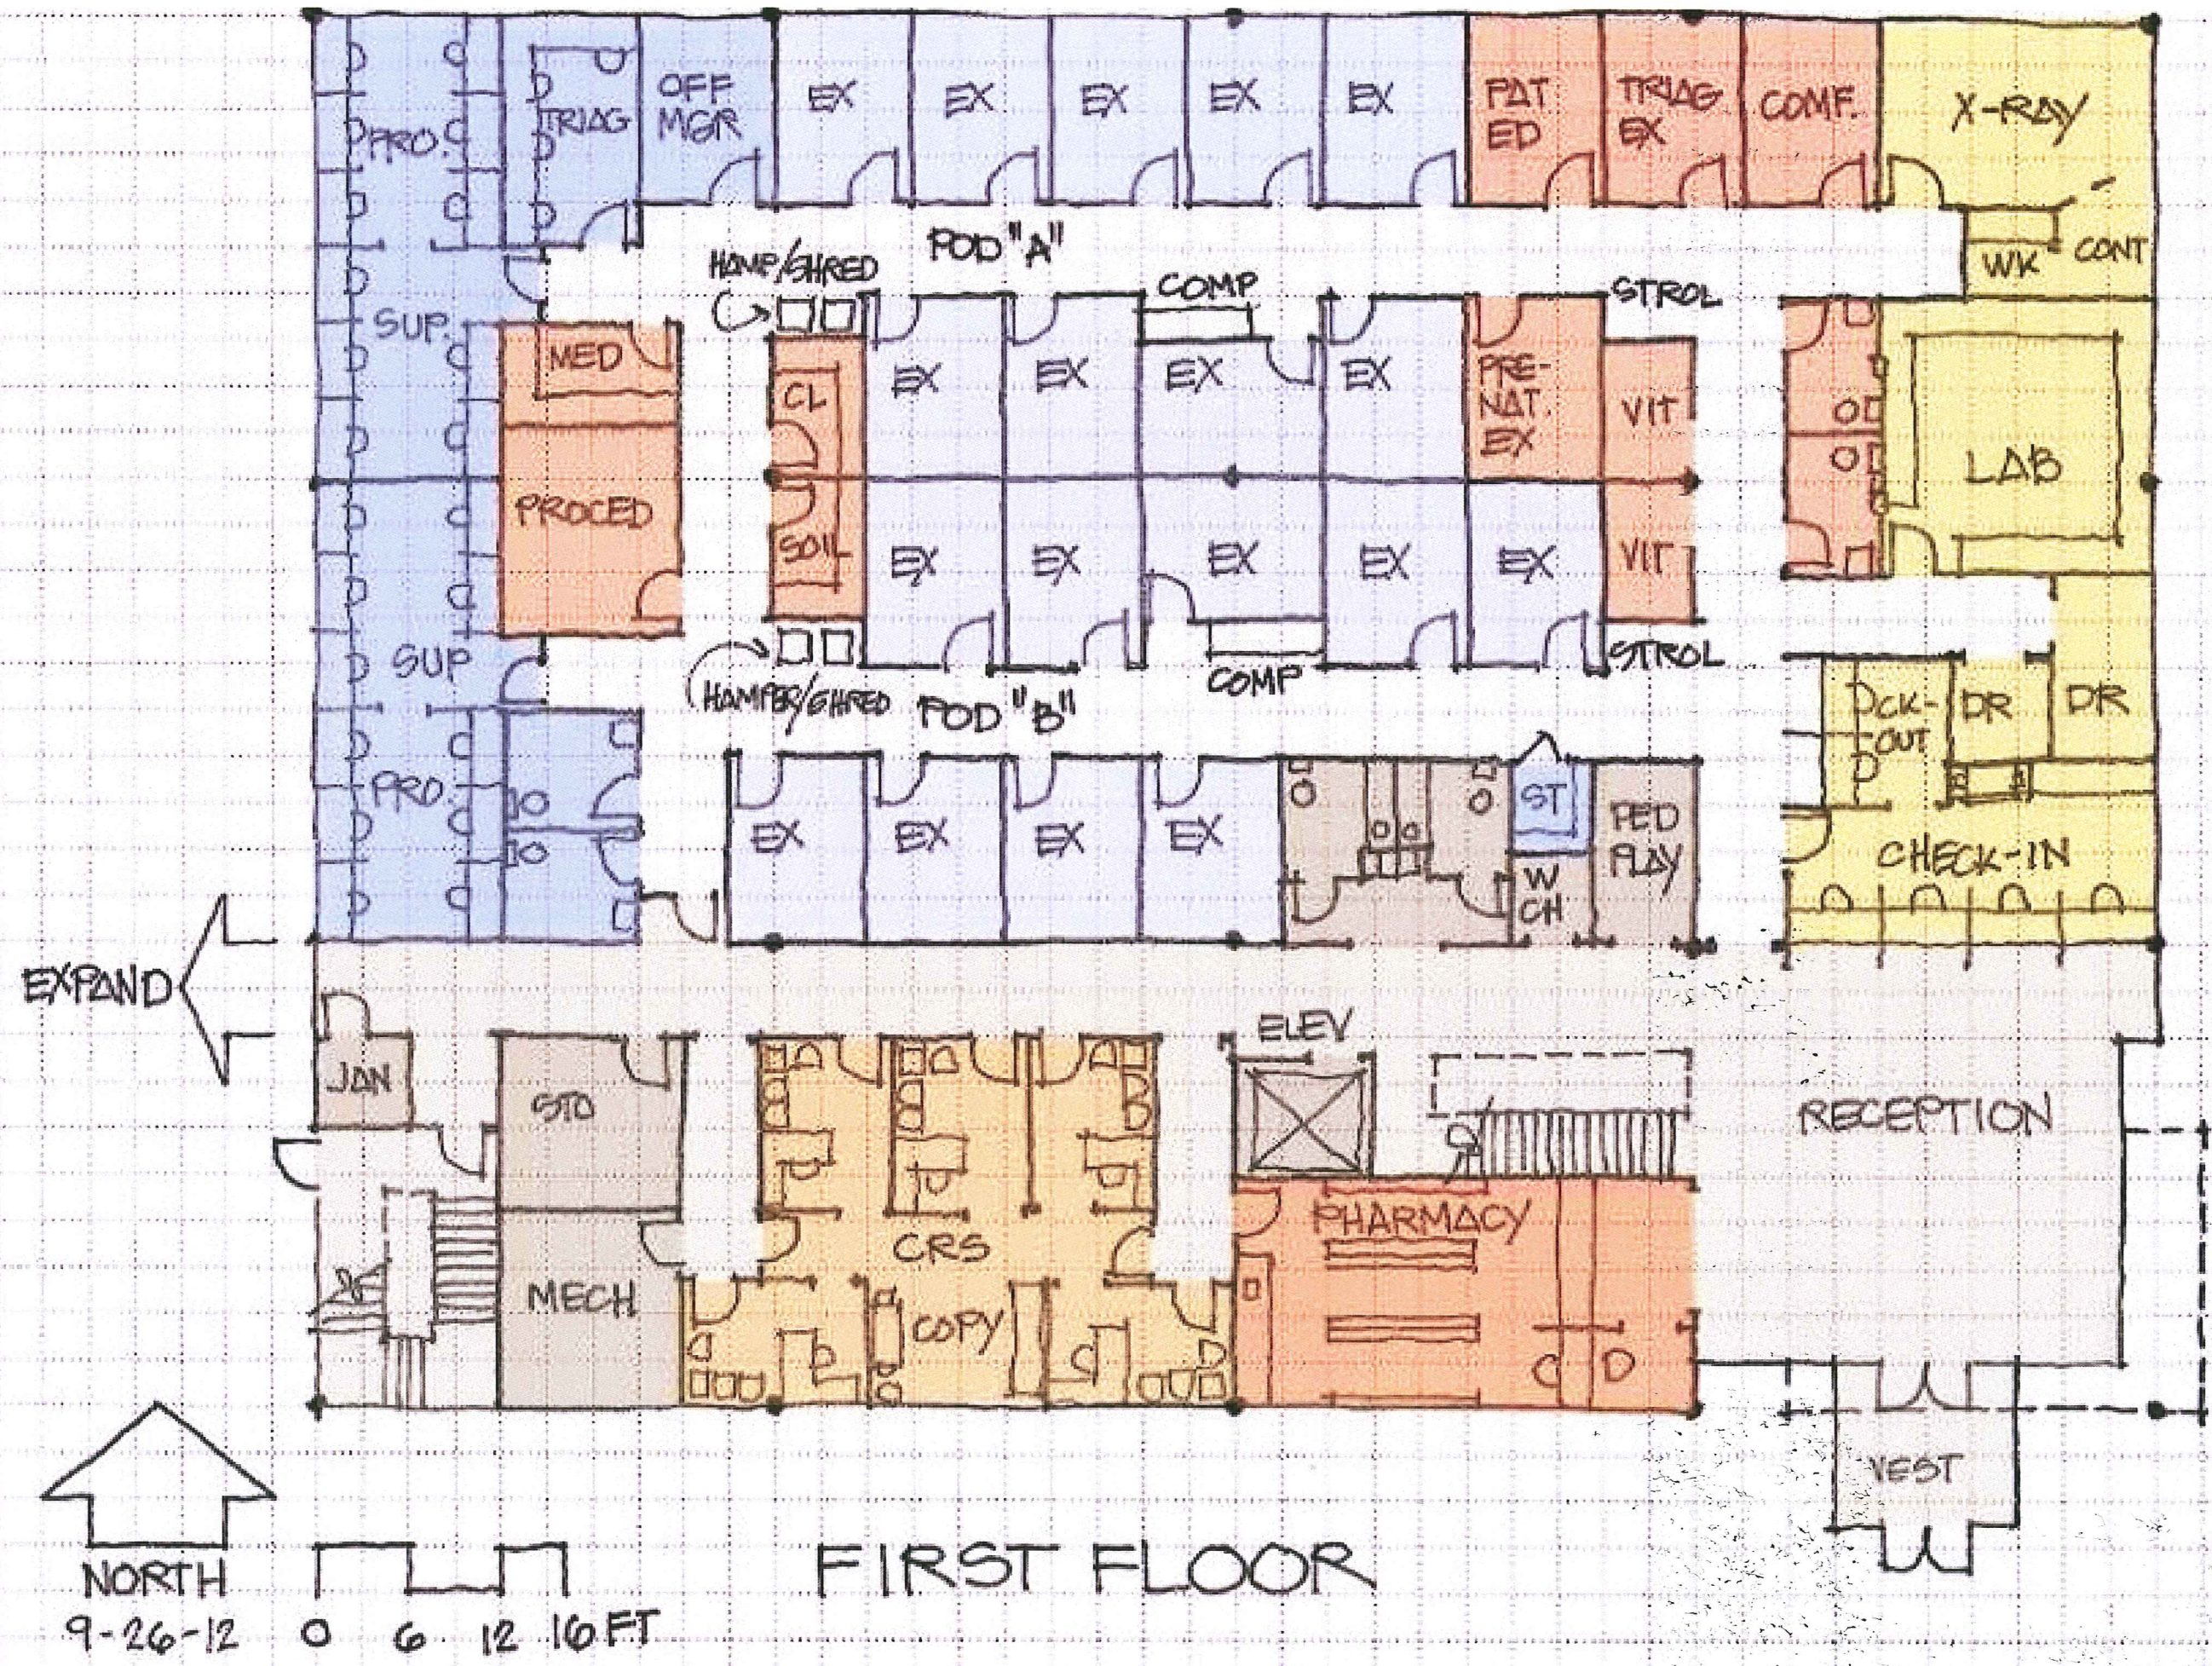



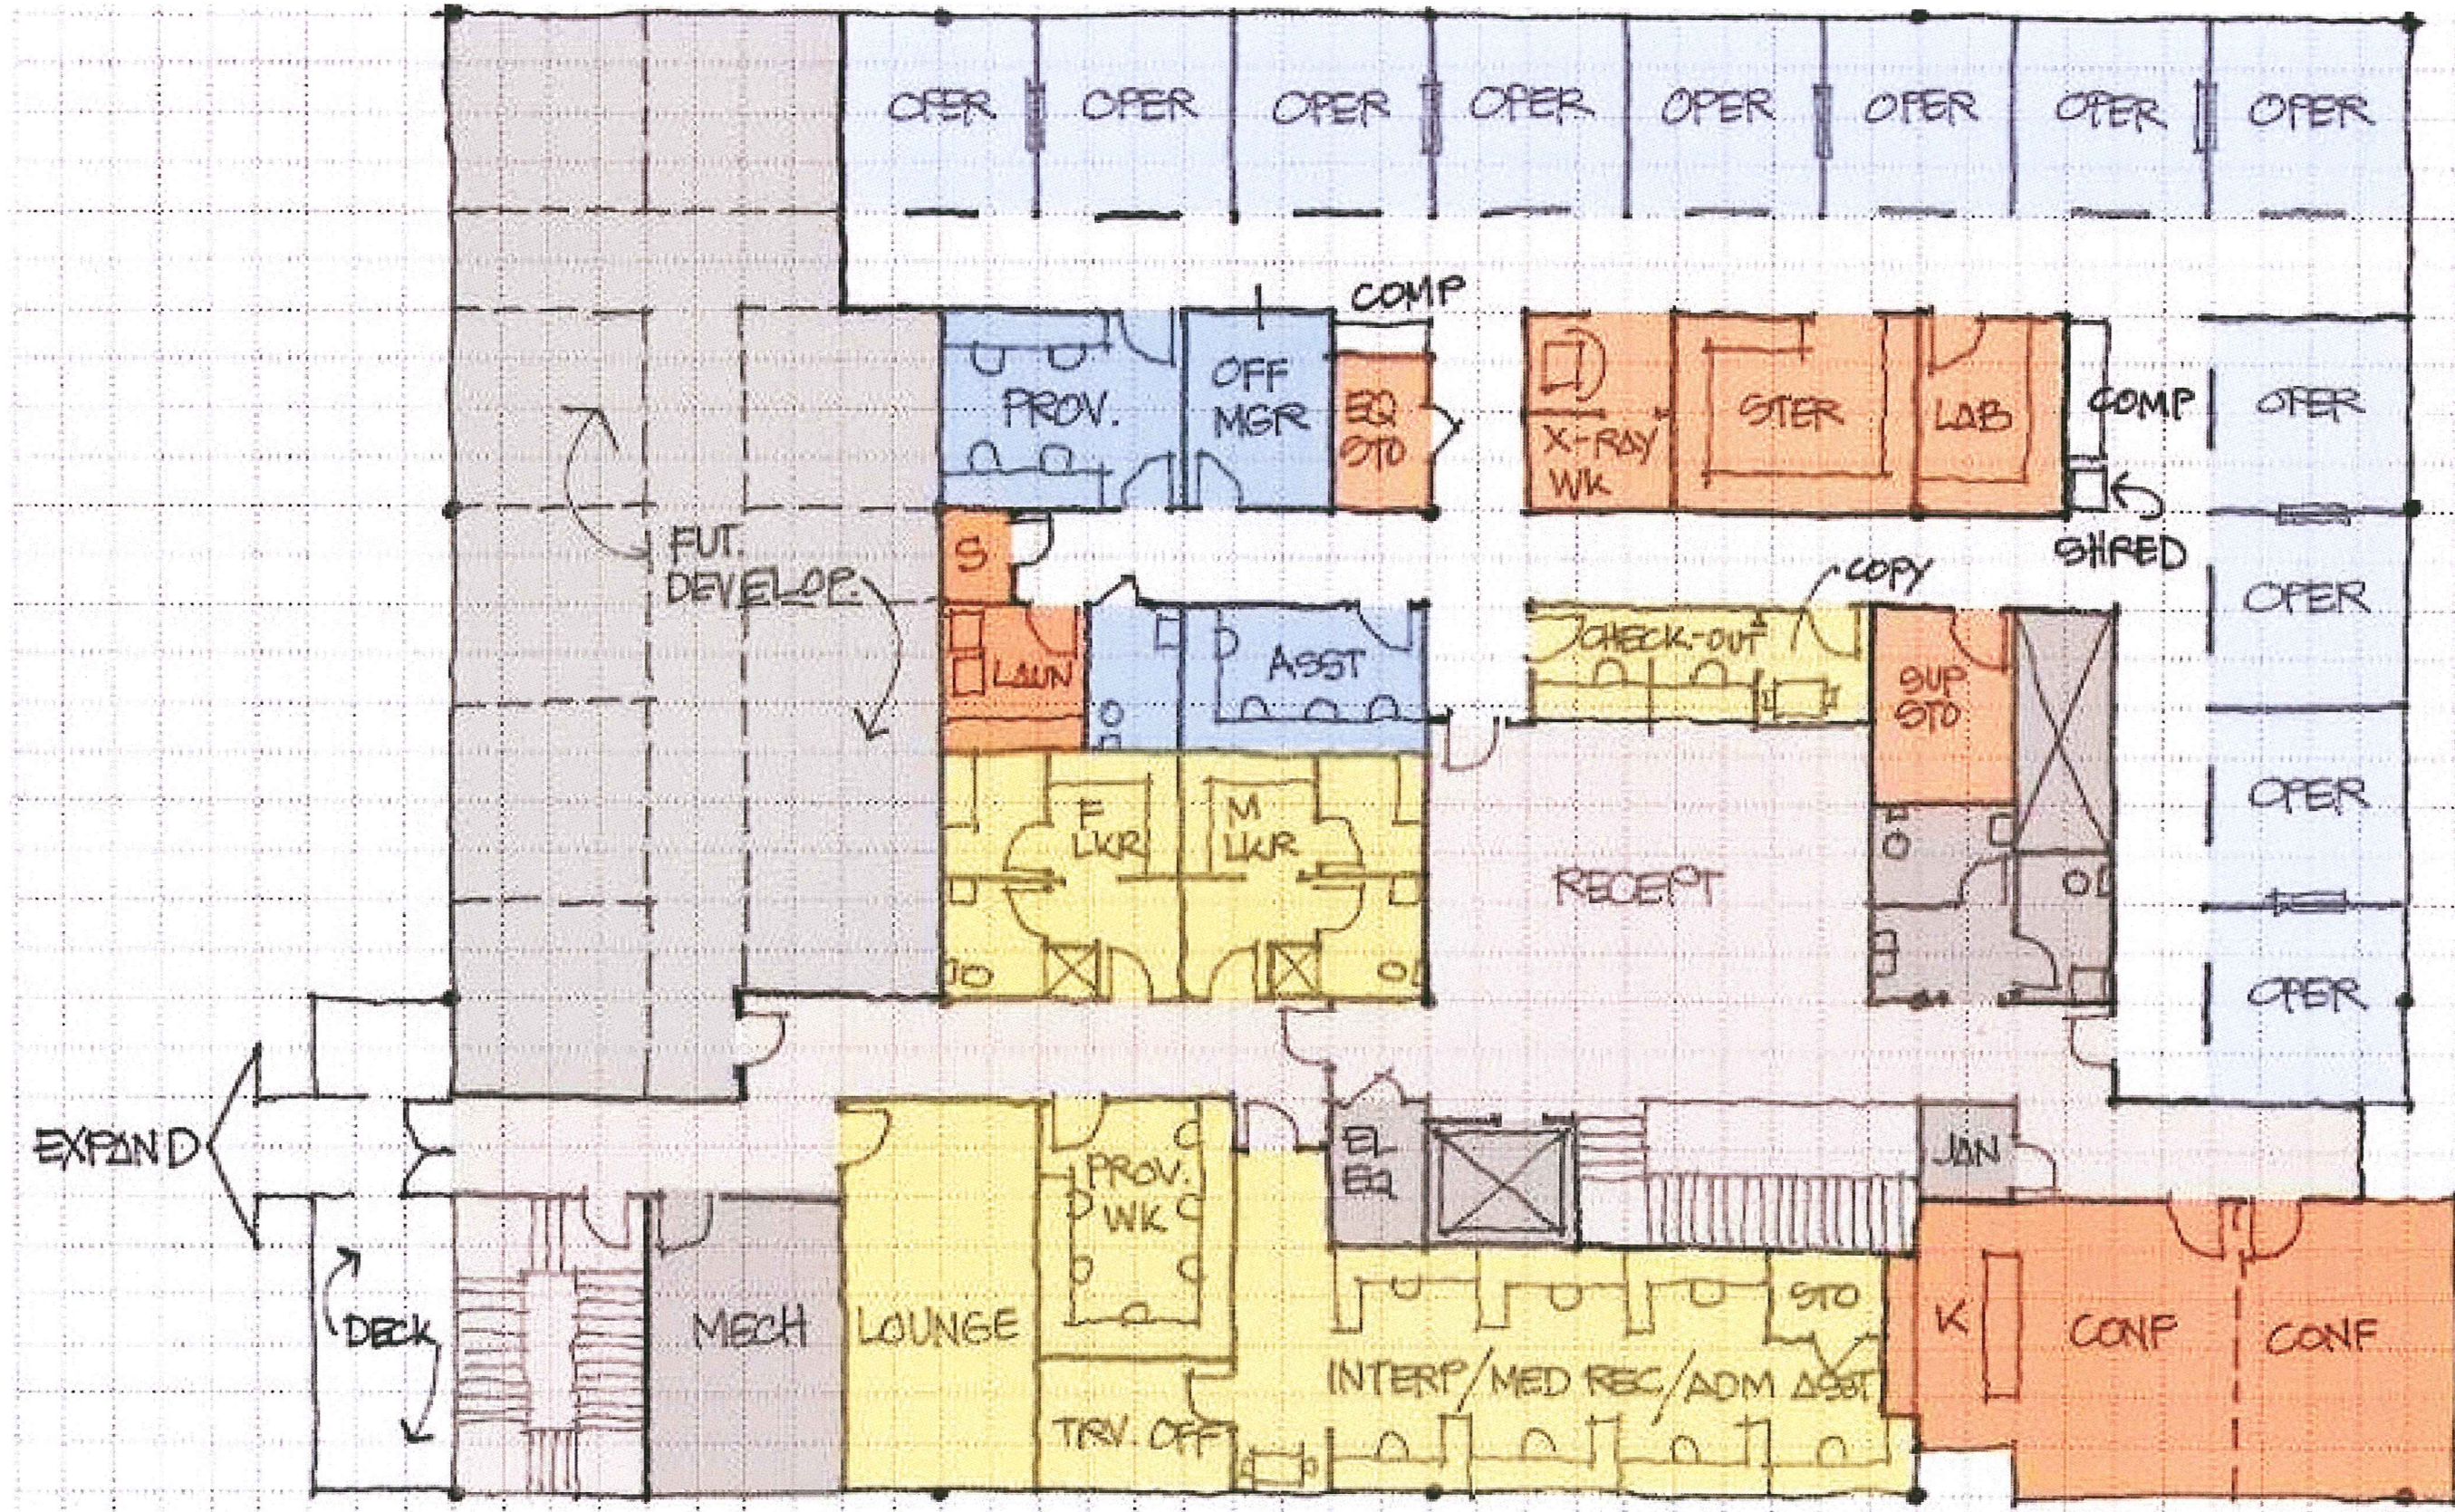

9-26-12

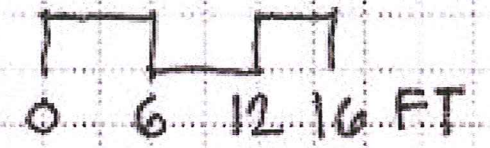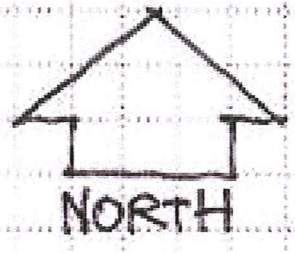

# SECOND FLOOR



