

EXHIBIT "A" DRAFT



0709-131-0105-5
 100 S. BALDWIN ST
 MADISON GAS AND
 ELECTRIC

*Show Gas Main
 #1836652*


*Approved
 by Mad Building
 Leave 2' building
 or setbacks
 in the
 future*

Line #	Length	Direction
L1	267.44'	N46° 08' 33"E
L2	37.49'	N80° 47' 56"E
L3	57.88'	N46° 08' 33"E
L4	49.17'	N20° 59' 45"E

Line #	Length	Direction
L5	31.69'	N10° 35' 57"W
L6	90.86'	S46° 01' 44"W
L7	28.79'	N43° 52' 23"W
L8	90.86'	N46° 01' 44"E
L9	28.79'	S43° 52' 23"E

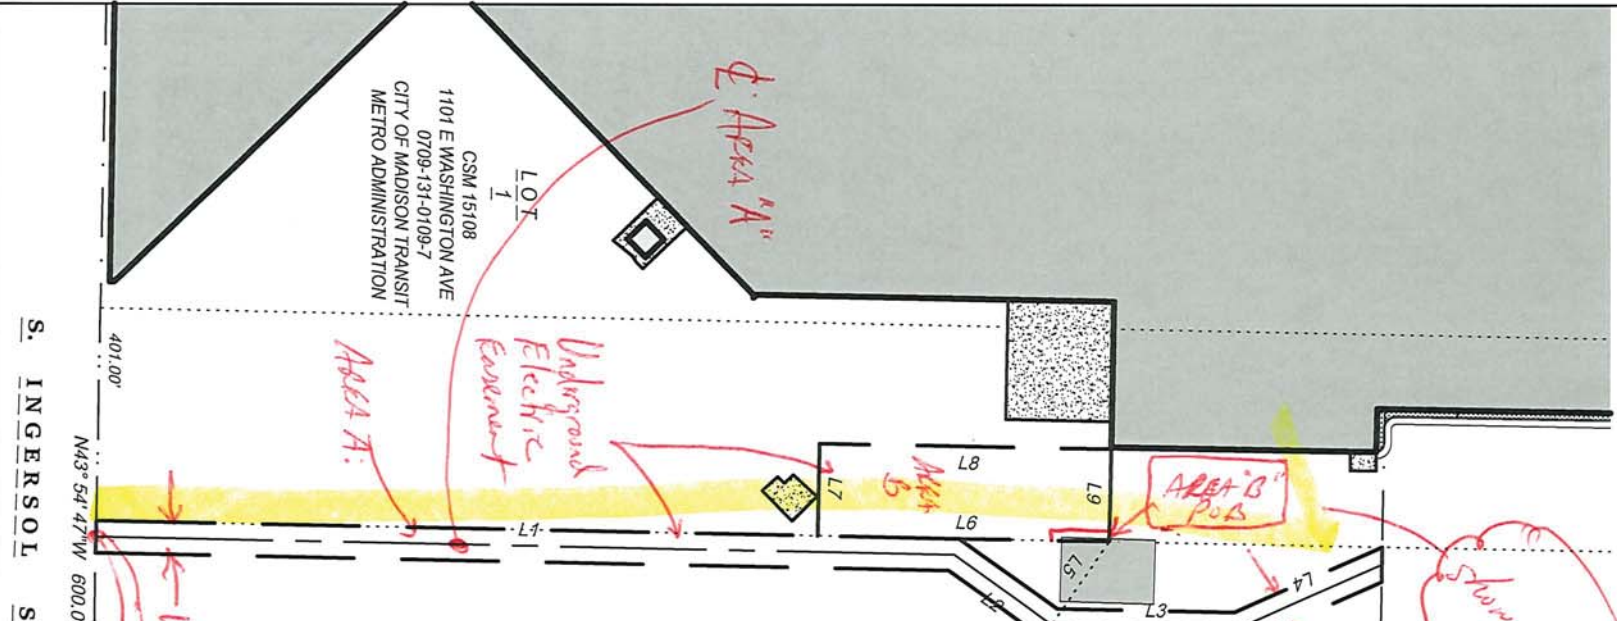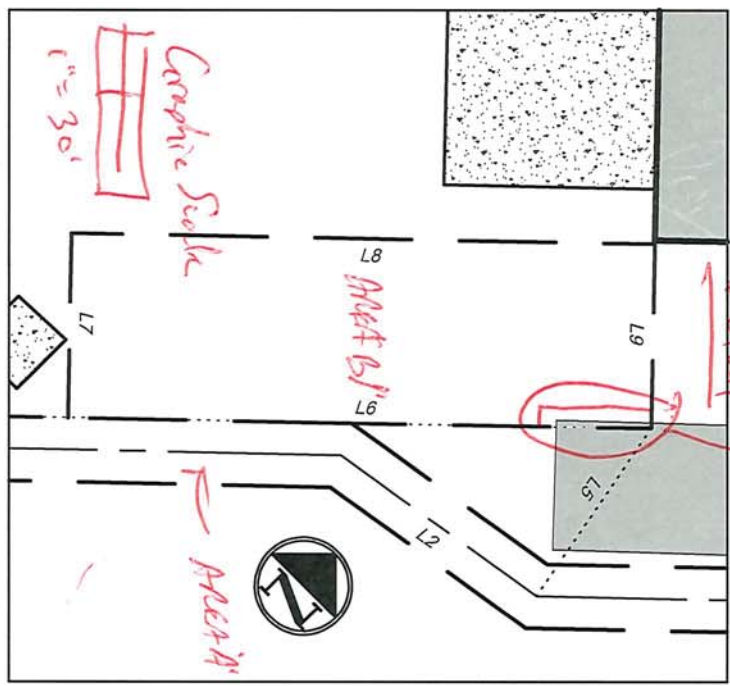

GRAPHIC SCALE

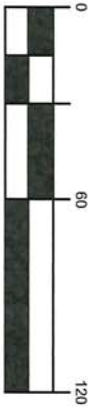

1 inch = 60 ft

THIS INSTRUMENT WAS DRAFTED BY:
 ADAM GILE
 MADISON GAS AND ELECTRIC
 RIGHTS OF WAY DEPARTMENT

mevoe
 623 RAILROAD ST
 MADISON, WI 53703
 GENERAL OFFICE: 608-252-7000

*15108
 Southern
 Corner of
 Lot 1 CSM*