


JOHN NOLEN DRIVE

TOP OF BANK
BOTTOM OF BANK

E LAKESIDE STREET

EDGEWATER COURT

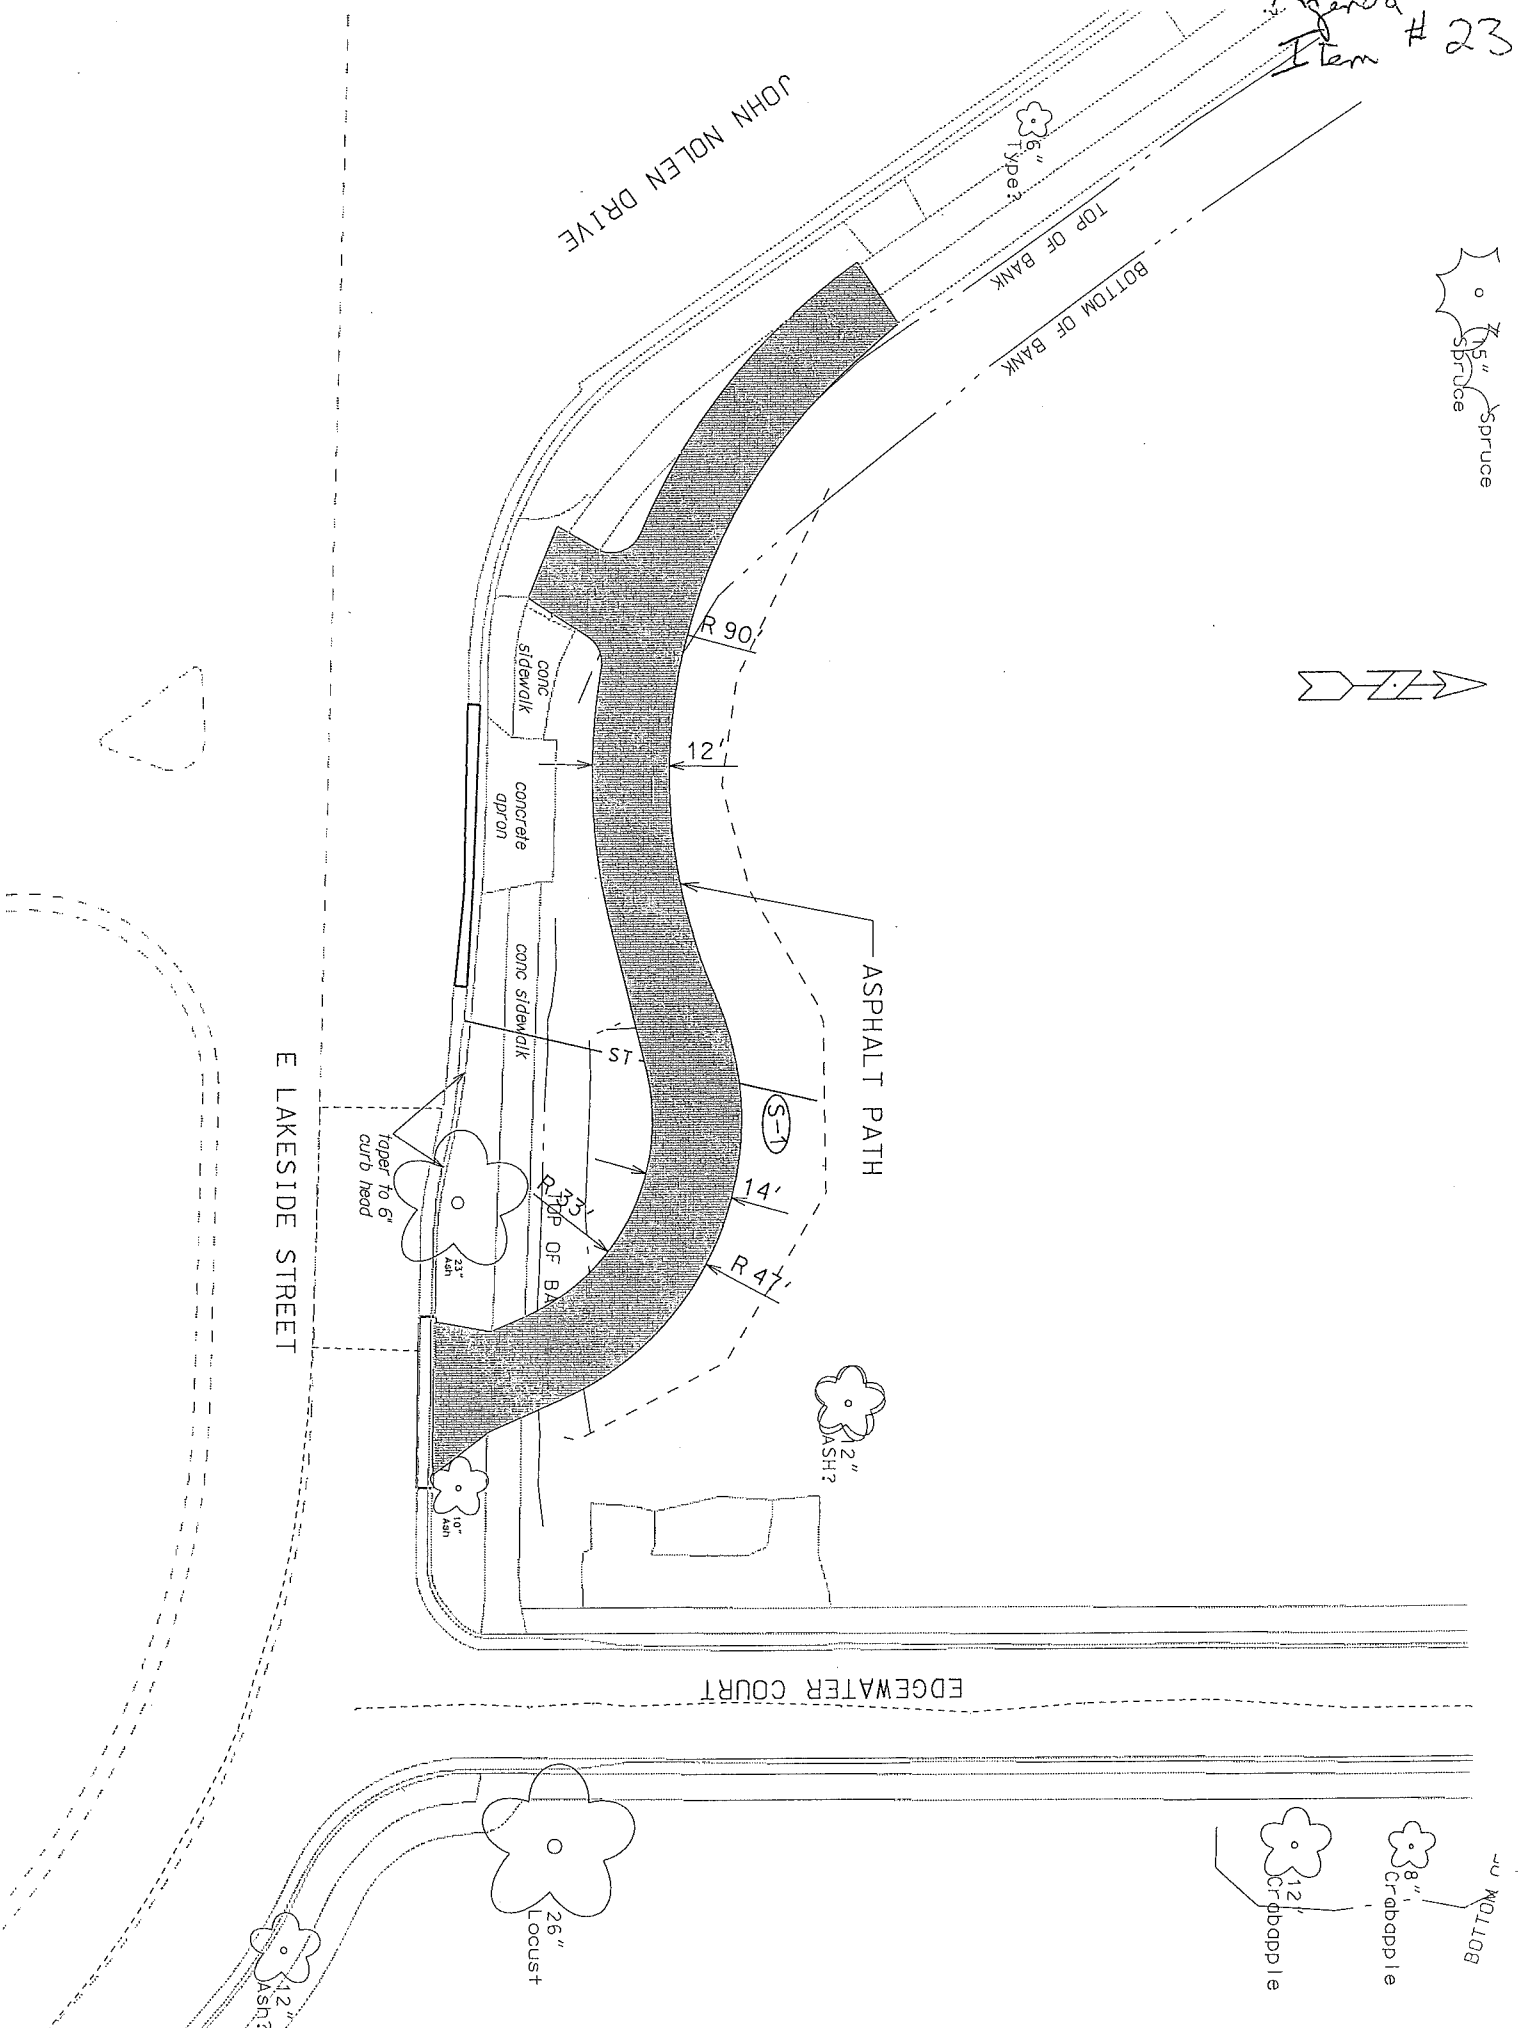

ASPHALT PATH

conc sidewalk

concrete apron

conc sidewalk

ST

TOP OF BANK

taper to 6' curb head

12" Ash?

10" Ash

26" Locust

8" Crabapple

12" Crabapple

BOTTOM

