


ISSUED  
 Issued for Conditional Use: June 15, 2016  
 Issued for Final UDC: July 13, 2016

PROJECT TITLE  
**418 Division St.**

Madison, WI  
 SHEET TITLE

SHEET NUMBER

PROJECT NO. **1606**

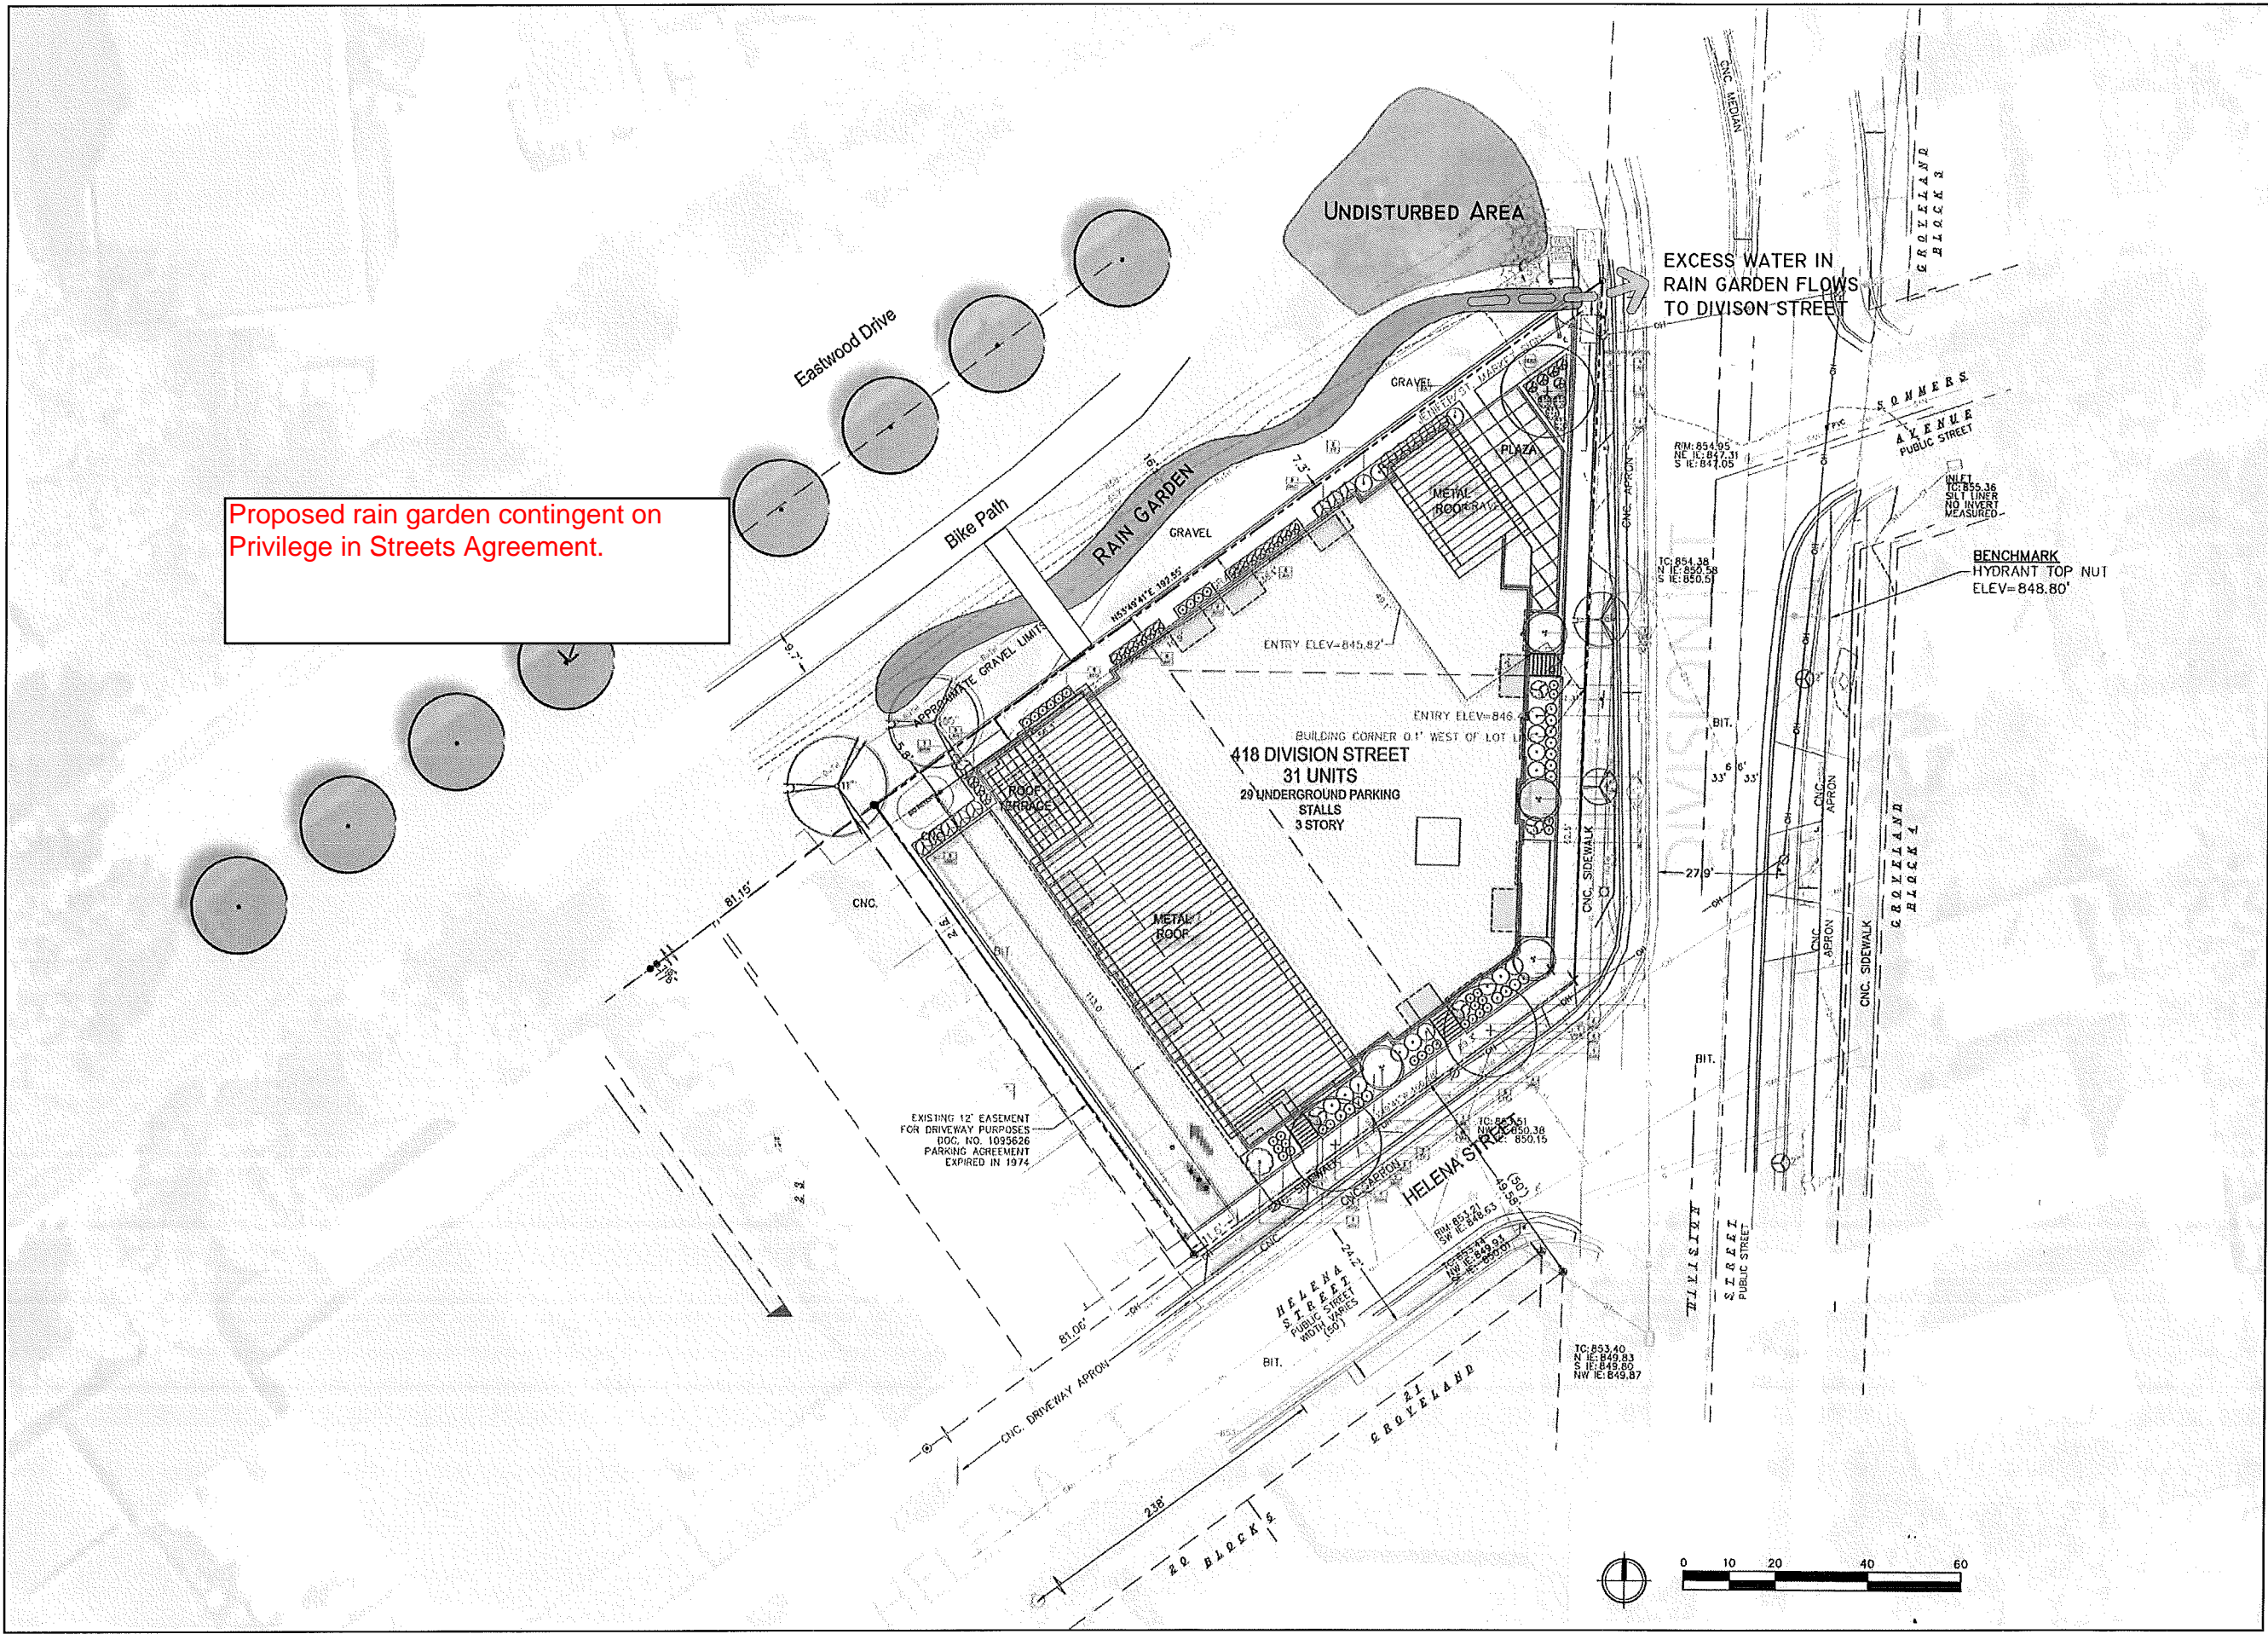

Proposed rain garden contingent on  
 Privilege in Streets Agreement.