


EXHIBIT C

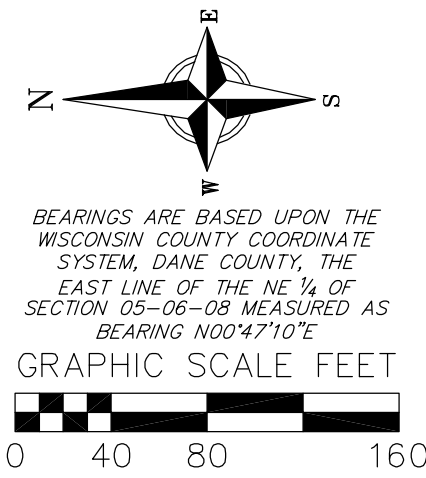


BEARINGS ARE BASED UPON THE WISCONSIN COUNTY COORDINATE SYSTEM, DANE COUNTY, THE EAST LINE OF THE NE 1/4 OF SECTION 05-06-08 MEASURED AS BEARING N00°47'10"E

GRAPHIC SCALE FEET

0 40 80 160

Dedication Area

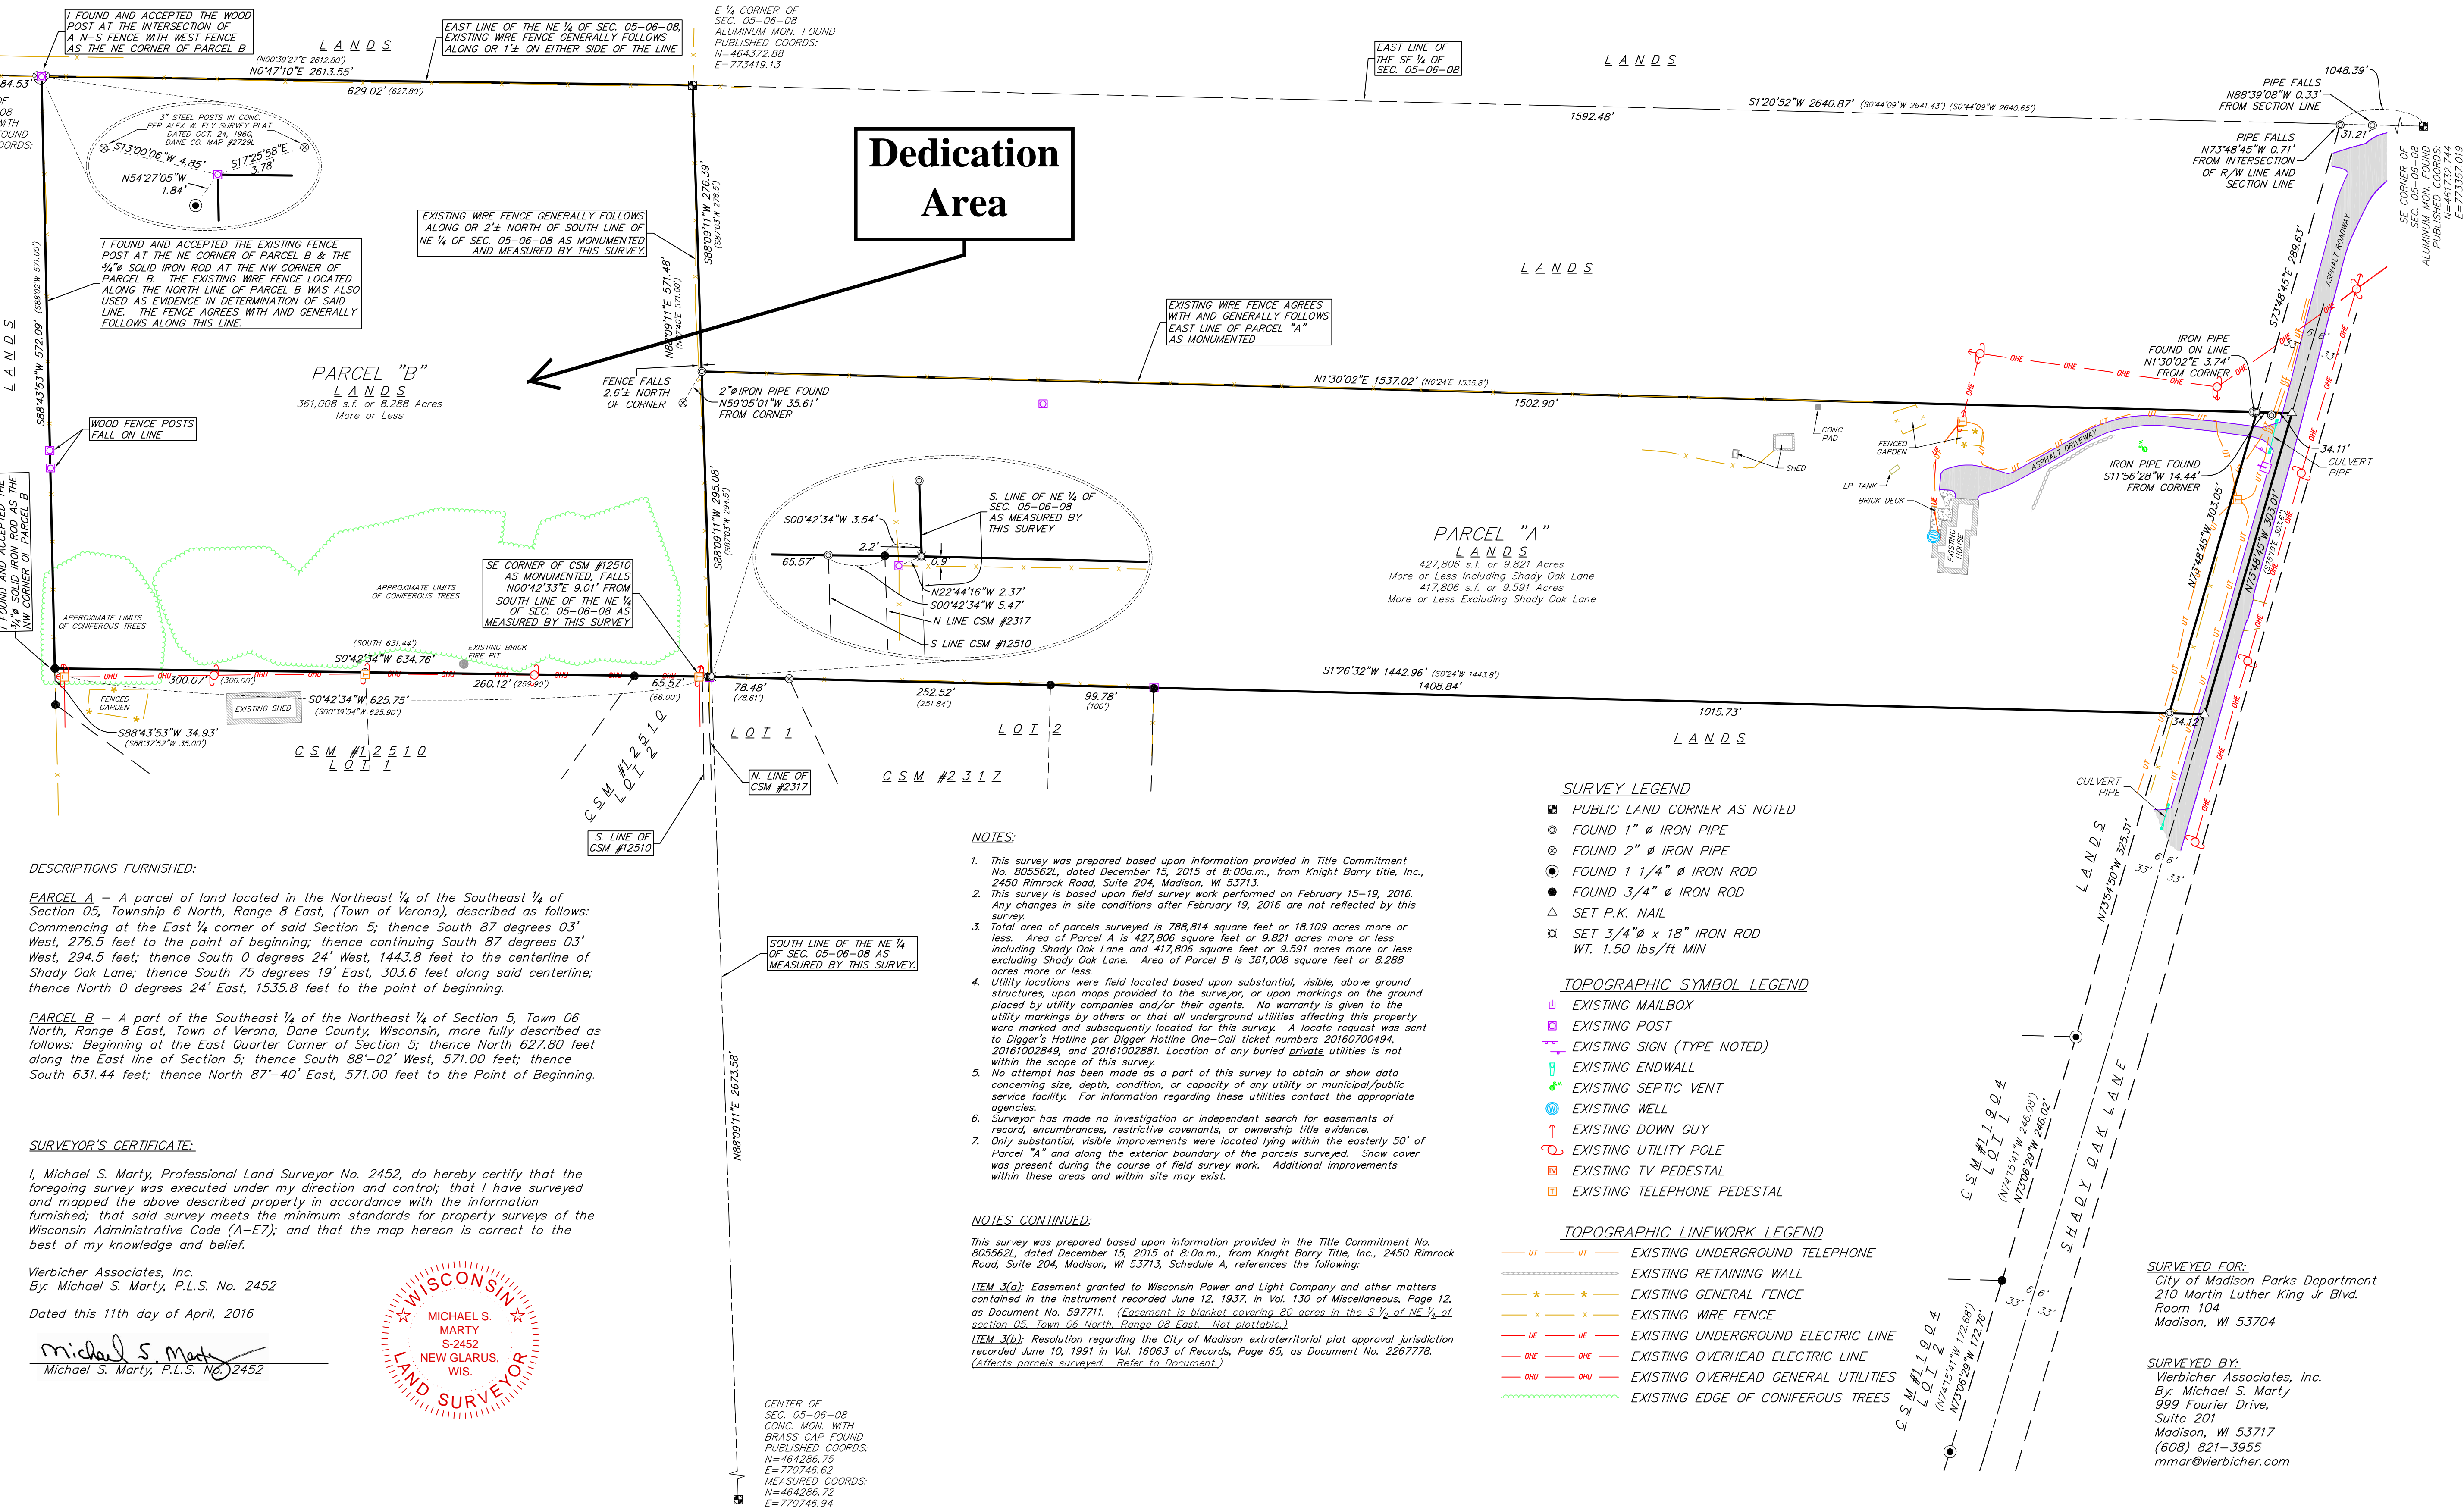

vierbicher
planners | engineers | advisors
REDSBURG - MADISON - PRAIRIE DU CHIEN
999 Fourier Drive, Suite 201
Madison, WI 53717
Phone: (608) 824-0332 Fax: (608) 824-0330

PLAT OF SURVEY

BEING A PART OF THE SE 1/4 - NE 1/4 AND PART OF THE NE 1/4 - SE 1/4
OF SECTION 05, TOWNSHIP 06 NORTH, RANGE 08 EAST, TOWN OF
VERONA, DANE COUNTY, WISCONSIN

REVISIONS		REVISIONS	
NO.	DATE	NO.	DATE

SCALE
1"=80' (22"x34")
1"=160' (11"x17")

DATE
April 11, 2016

DRAFTER
ELAW/MMAR

CHECKED
MZIE

PROJECT NO.
160042

SHEET
1 OF 1

DWG. NO.
S-627