


HAMMERSLEY RD 2022 RESURFACING

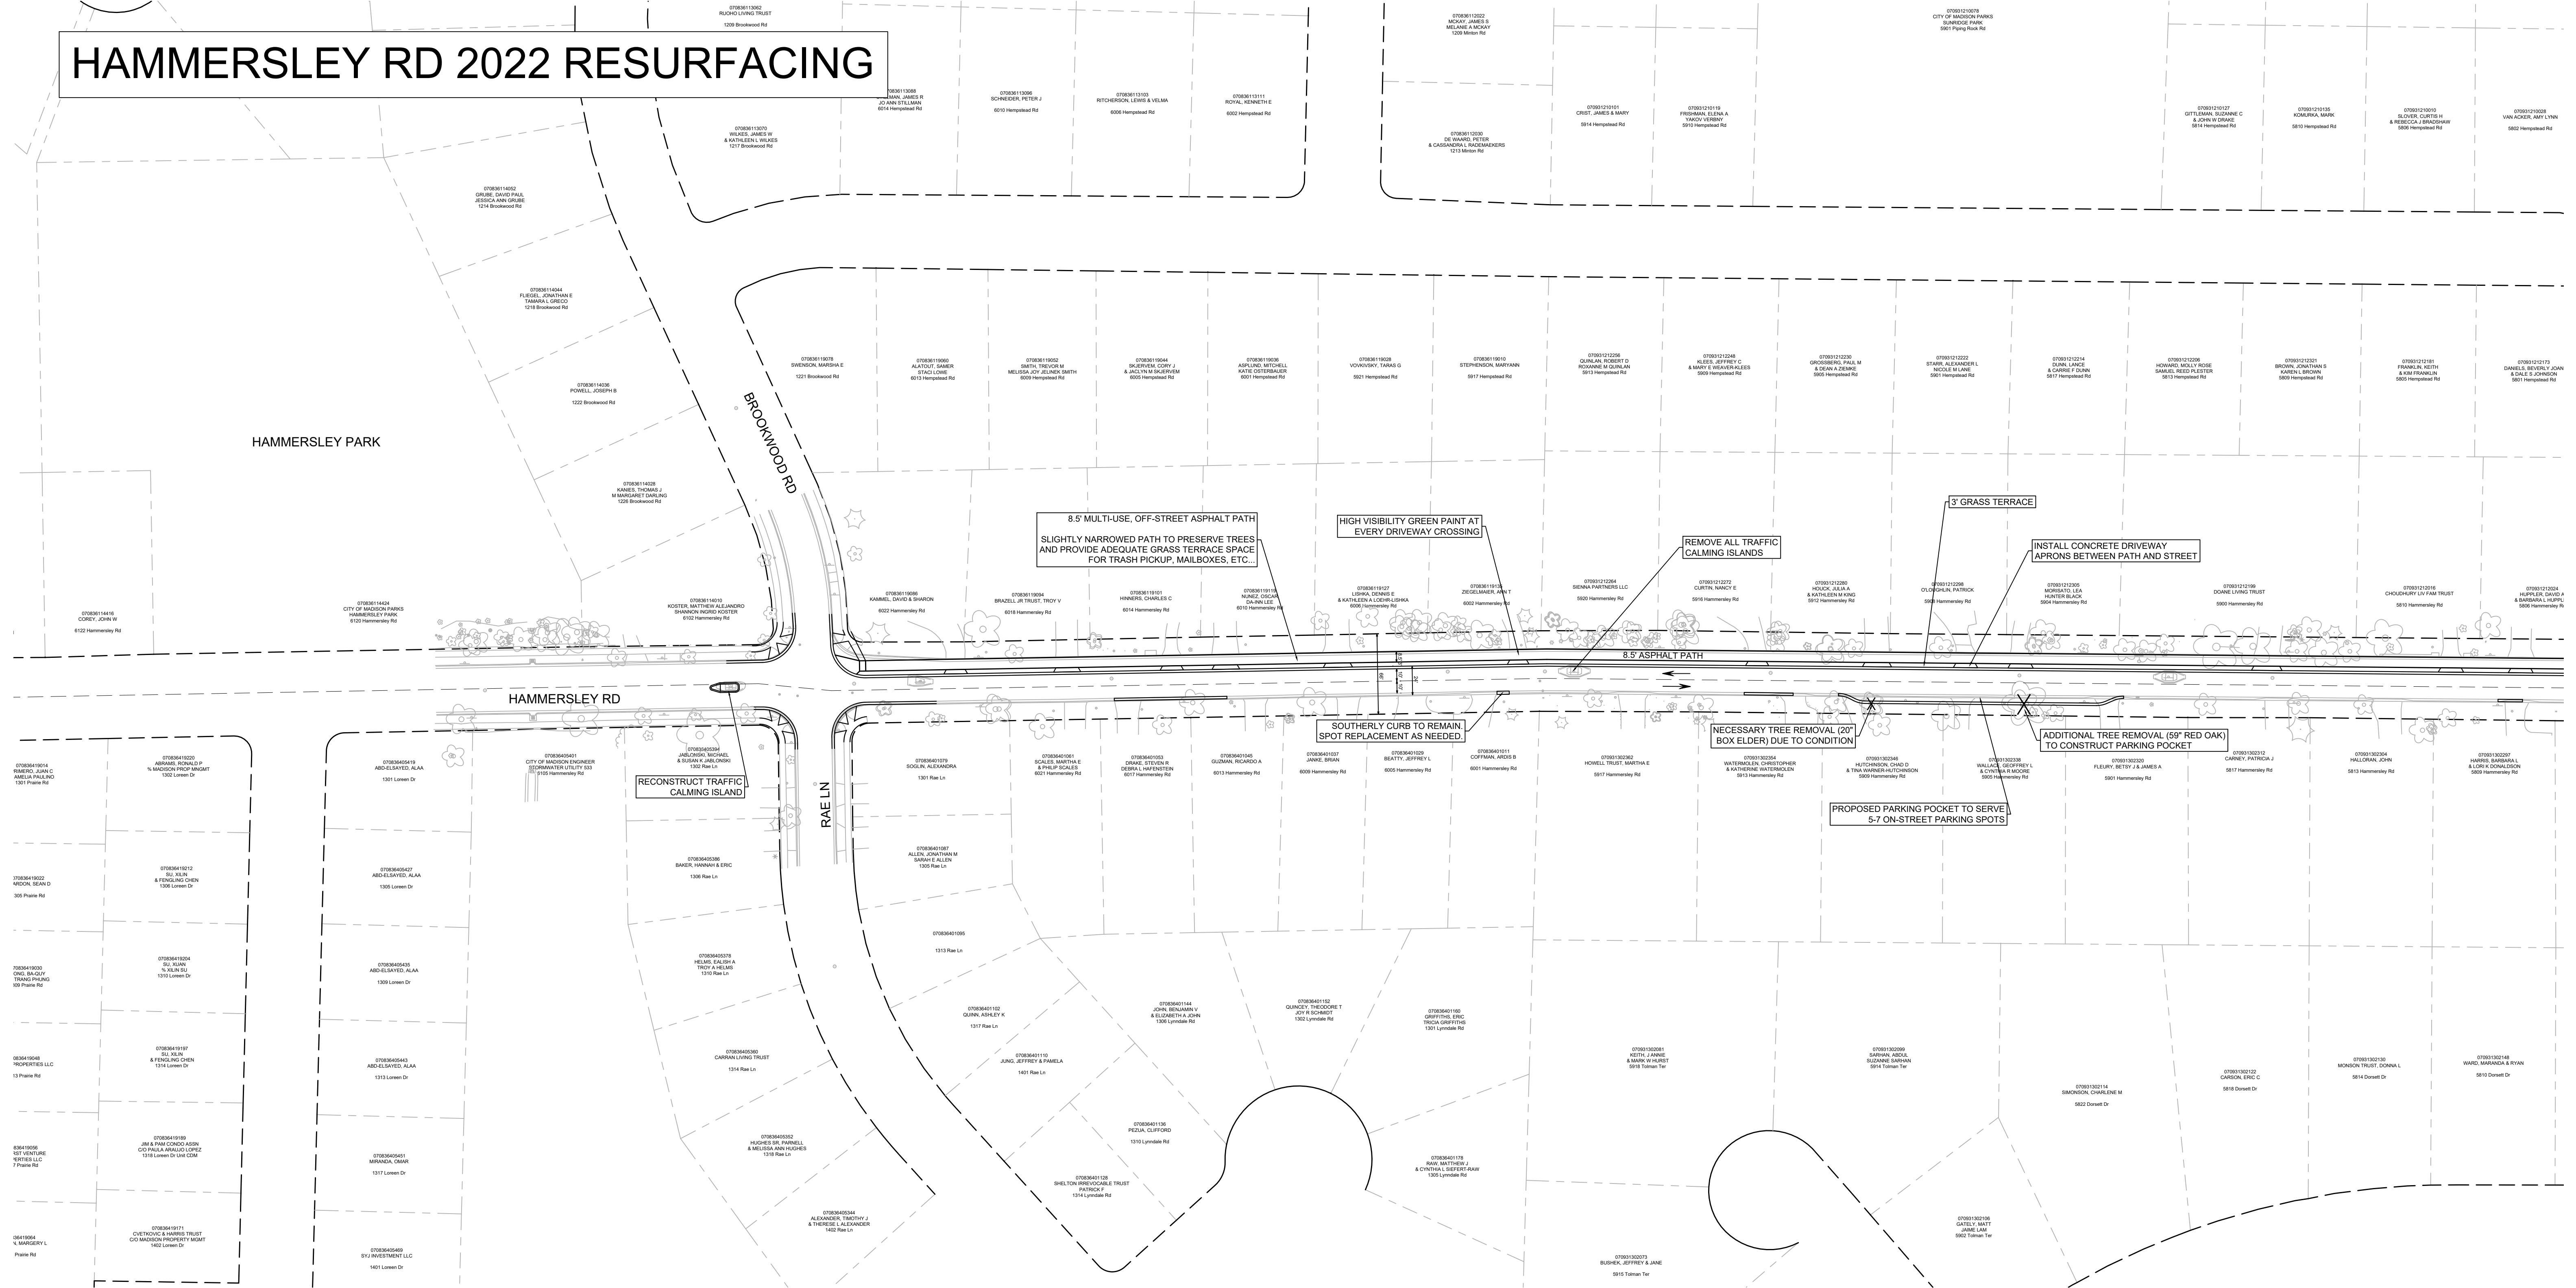

8.5' MULTI-USE, OFF-STREET ASPHALT PATH
SLIGHTLY NARROWED PATH TO PRESERVE TREES
AND PROVIDE ADEQUATE GRASS TERRACE SPACE
FOR TRASH PICKUP, MAILBOXES, ETC.

HIGH VISIBILITY GREEN PAINT AT
EVERY DRIVEWAY CROSSING

REMOVE ALL TRAFFIC
CALMING ISLANDS

3' GRASS TERRACE

INSTALL CONCRETE DRIVEWAY
APRONS BETWEEN PATH AND STREET

SOUTHERLY CURB TO REMAIN
SPOT REPLACEMENT AS NEEDED.

NECESSARY TREE REMOVAL (20'
BOX ELDER) DUE TO CONDITION

ADDITIONAL TREE REMOVAL (59' RED OAK)
TO CONSTRUCT PARKING POCKET

PROPOSED PARKING POCKET TO SERVE
5-7 ON-STREET PARKING SPOTS

RECONSTRUCT TRAFFIC
CALMING ISLAND

HAMMERSLEY PARK

HAMMERSLEY RD

BROOKWOOD RD

RAE LN

BLUSH, JEFFREY & JANE
5915 Tolan Ter

GATELY, MATT
JANE LAM
5902 Tolan Ter

CARSON, ERIC C
5814 Dorsett Dr

WARD, MARGARET RYAN
5810 Dorsett Dr





HAMMERSLEY RD 2022 RESURFACING

