


HIGHLAND-REGENT ALL-WAY STOP CONCEPT 2b (REQUIRES SOME RECONSTRUCTION)

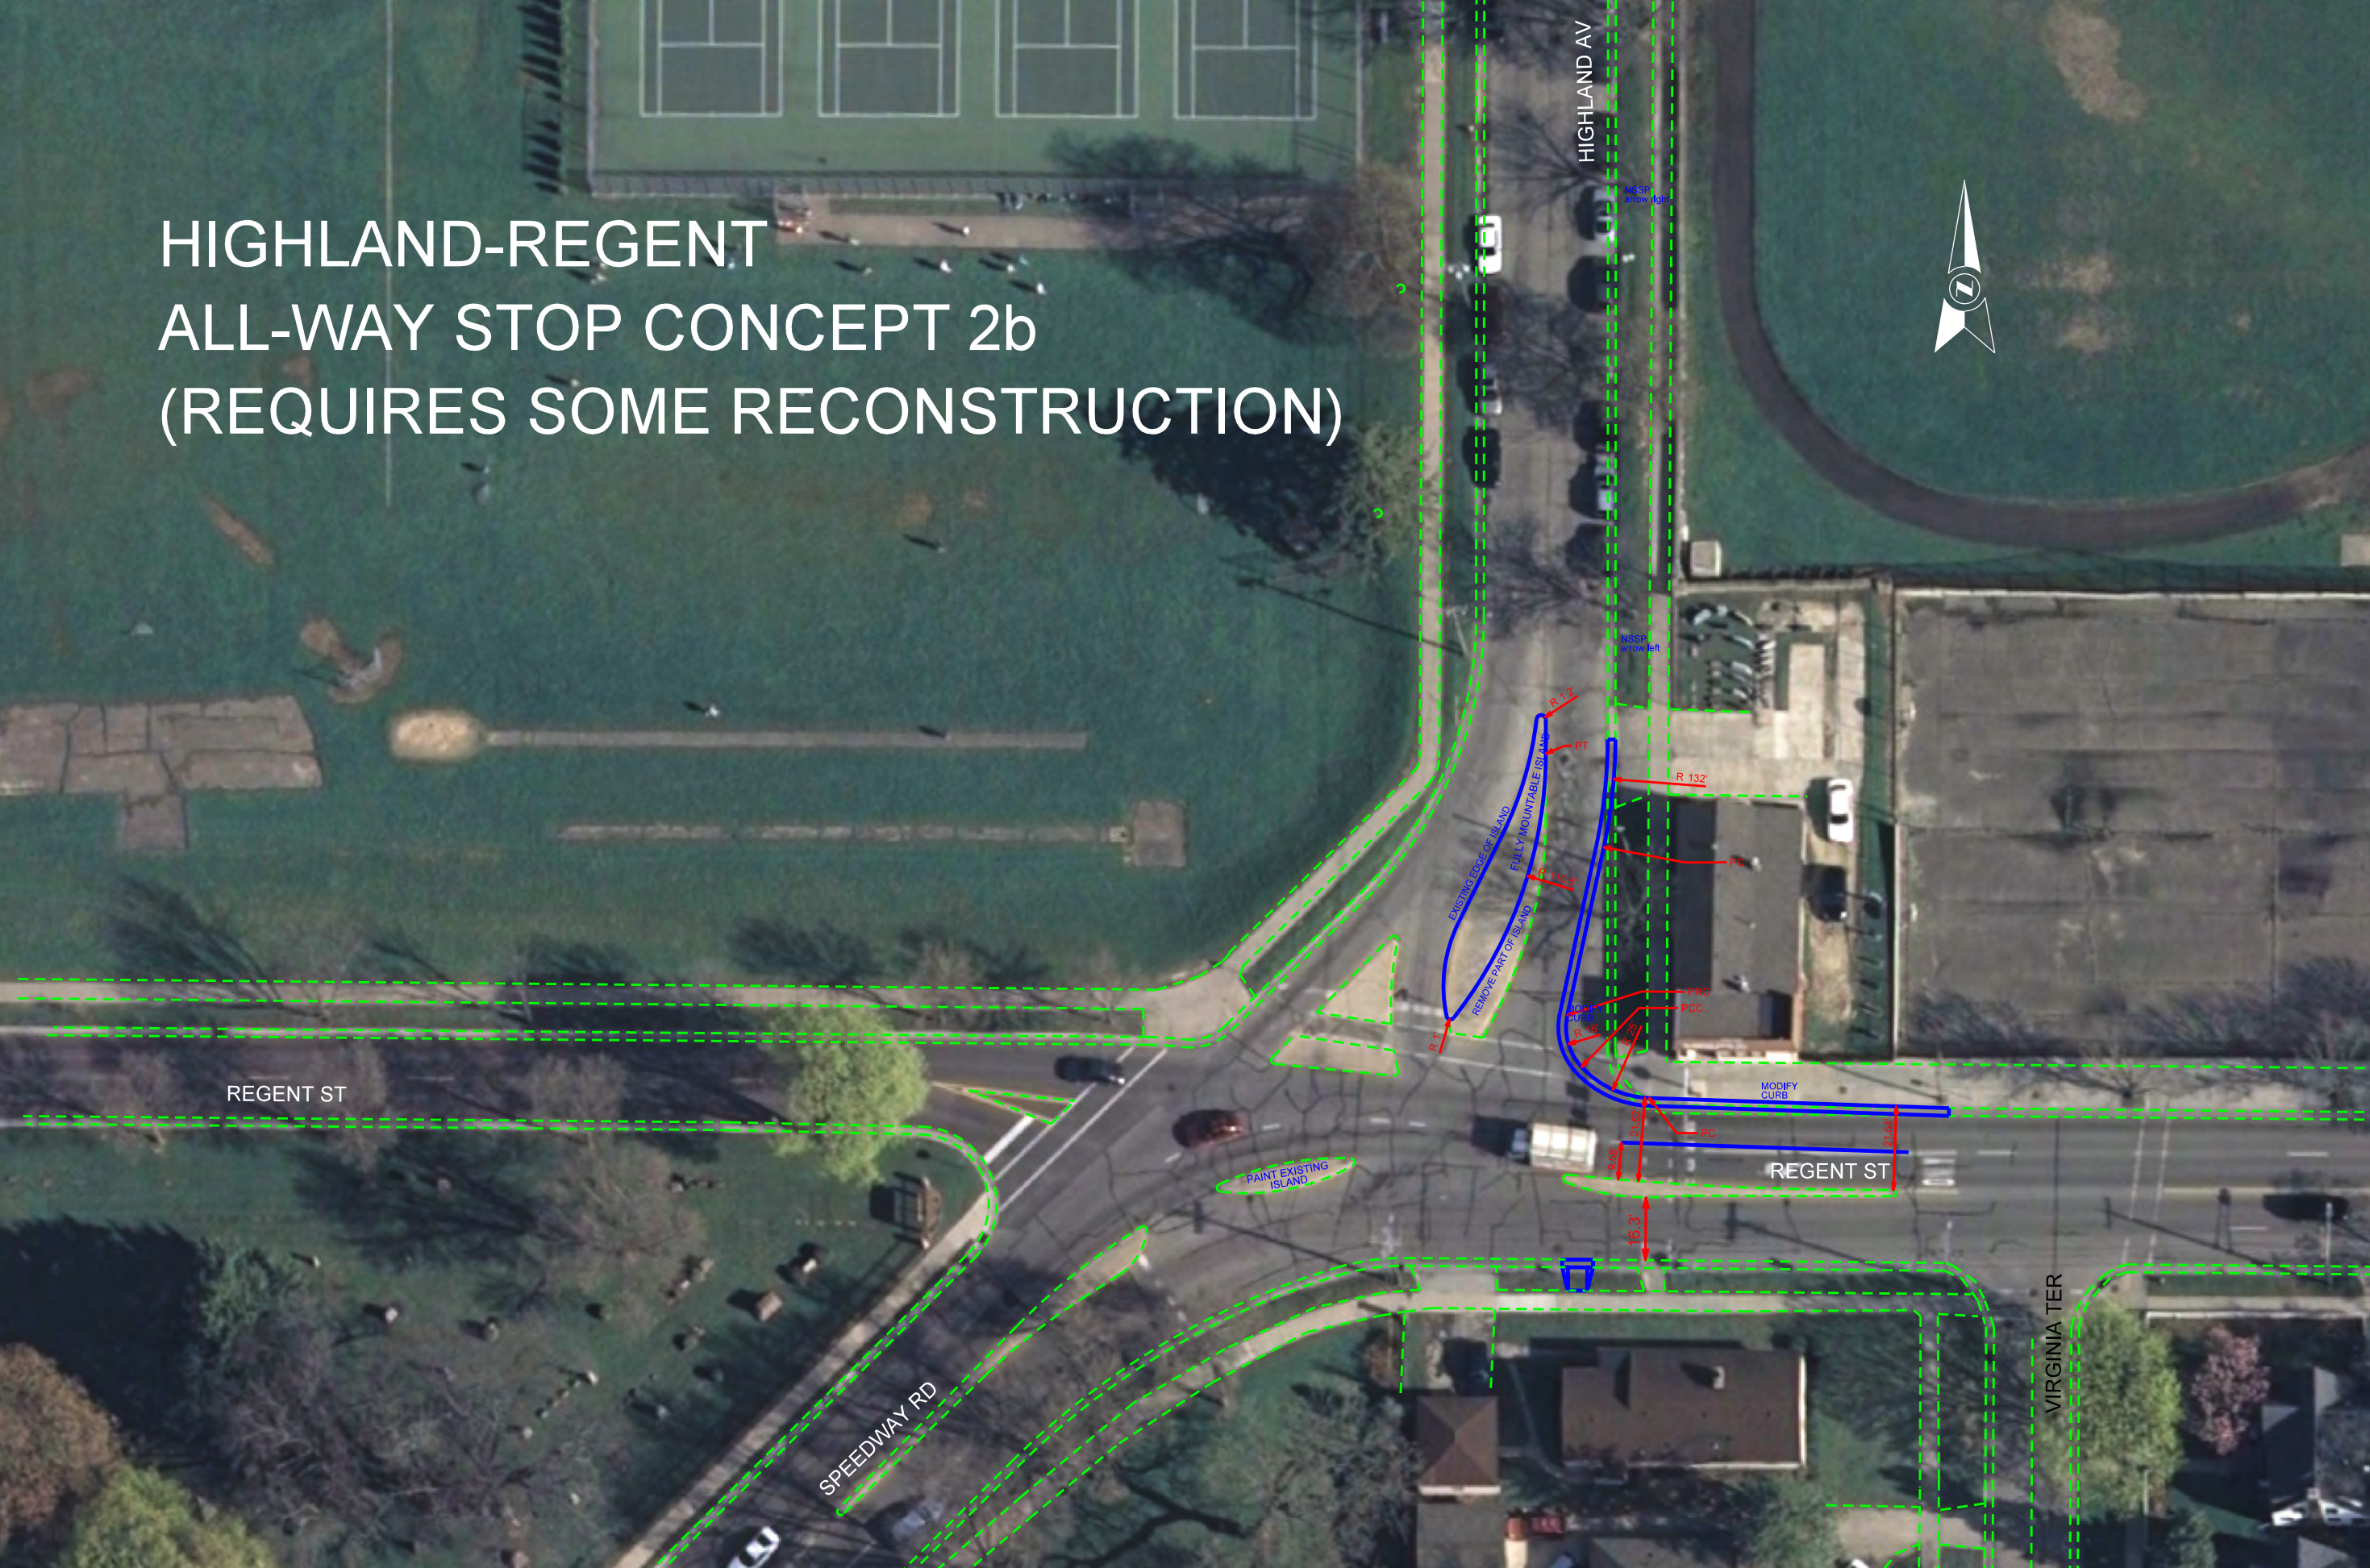

REGENT ST

HIGHLAND AV

SPEEDWAY RD

VIRGINIA TER

REGENT ST

PAINT EXISTING ISLAND

EXISTING EDGE OF ISLAND
FULLY MOUNTABLE ISLAND
REMOVE PART OF ISLAND

MODIFY CURB

R 132

R 131

R -1

R -2

HIGHLAND-REGENT ALL-WAY STOP CONCEPT 2b (REQUIRES SOME RECONSTRUCTION)



REGENT ST

HIGHLAND AV

SPEEDWAY RD

VIRGINIA TER

REGENT ST

PAINT EXISTING ISLAND


REMOVE PART OF ISLAND
FULLY MOUNTABLE ISLAND

MODIFY CURBS

READY CURBS

HIGHLAND-REGENT ALL-WAY STOP CONCEPT 2b (REQUIRES SOME RECONSTRUCTION)

SB WB67 LT NB & WB WB67 RT
WB WB67 LT

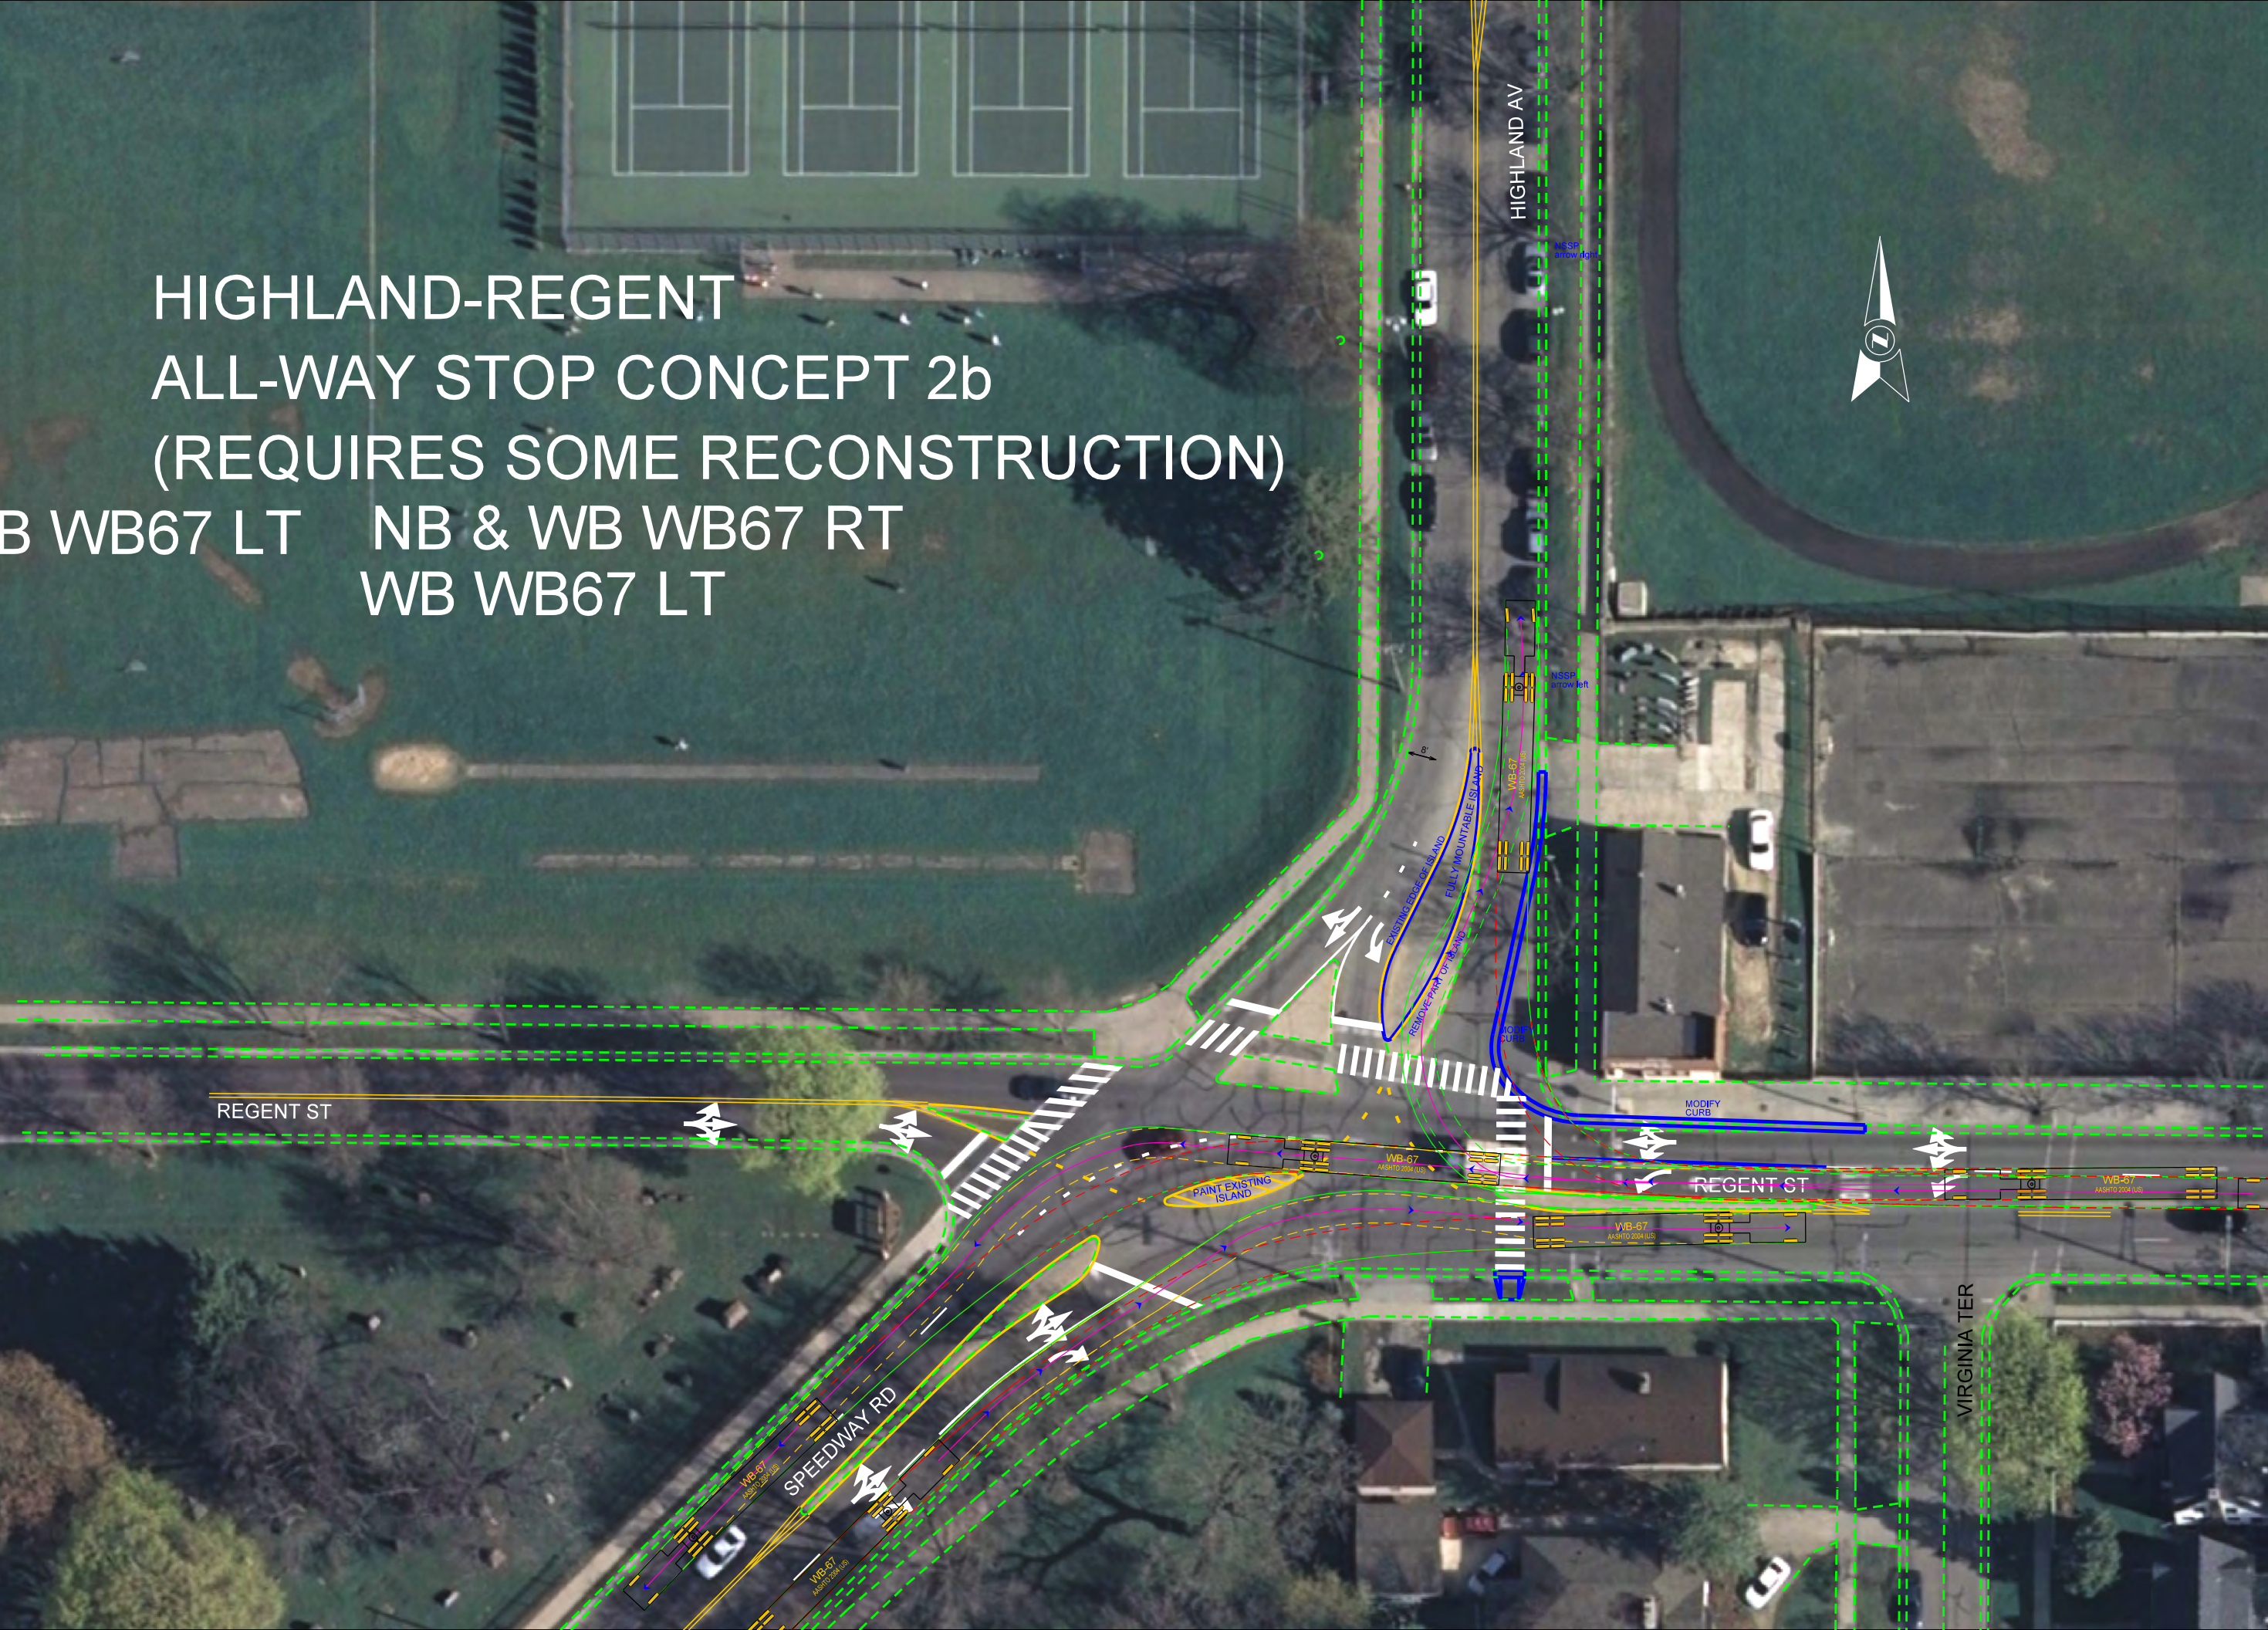

REGENT ST

HIGHLAND AV

SPEEDWAY RD

VIRGINIA TER

REGENT ST

PAINT EXISTING ISLAND

MODIFY CURBS


8'

WB-67
ASHTO 2004 IUS

WB-67
ASHTO 2004 IUS

WB-67
ASHTO 2004 IUS

WB-67
ASHTO 2004 IUS

WB-67A
ASHTO 2004 IUS


HIGHLAND-REGENT ALL-WAY STOP CONCEPT 2b (REQUIRES SOME RECONSTRUCTION)

WB WB67 THROUGH



HIGHLAND-REGENT ALL-WAY STOP CONCEPT 2b (REQUIRES SOME RECONSTRUCTION)

CITY BUS WB RT, SB LT, NB RT & NB THROUGH

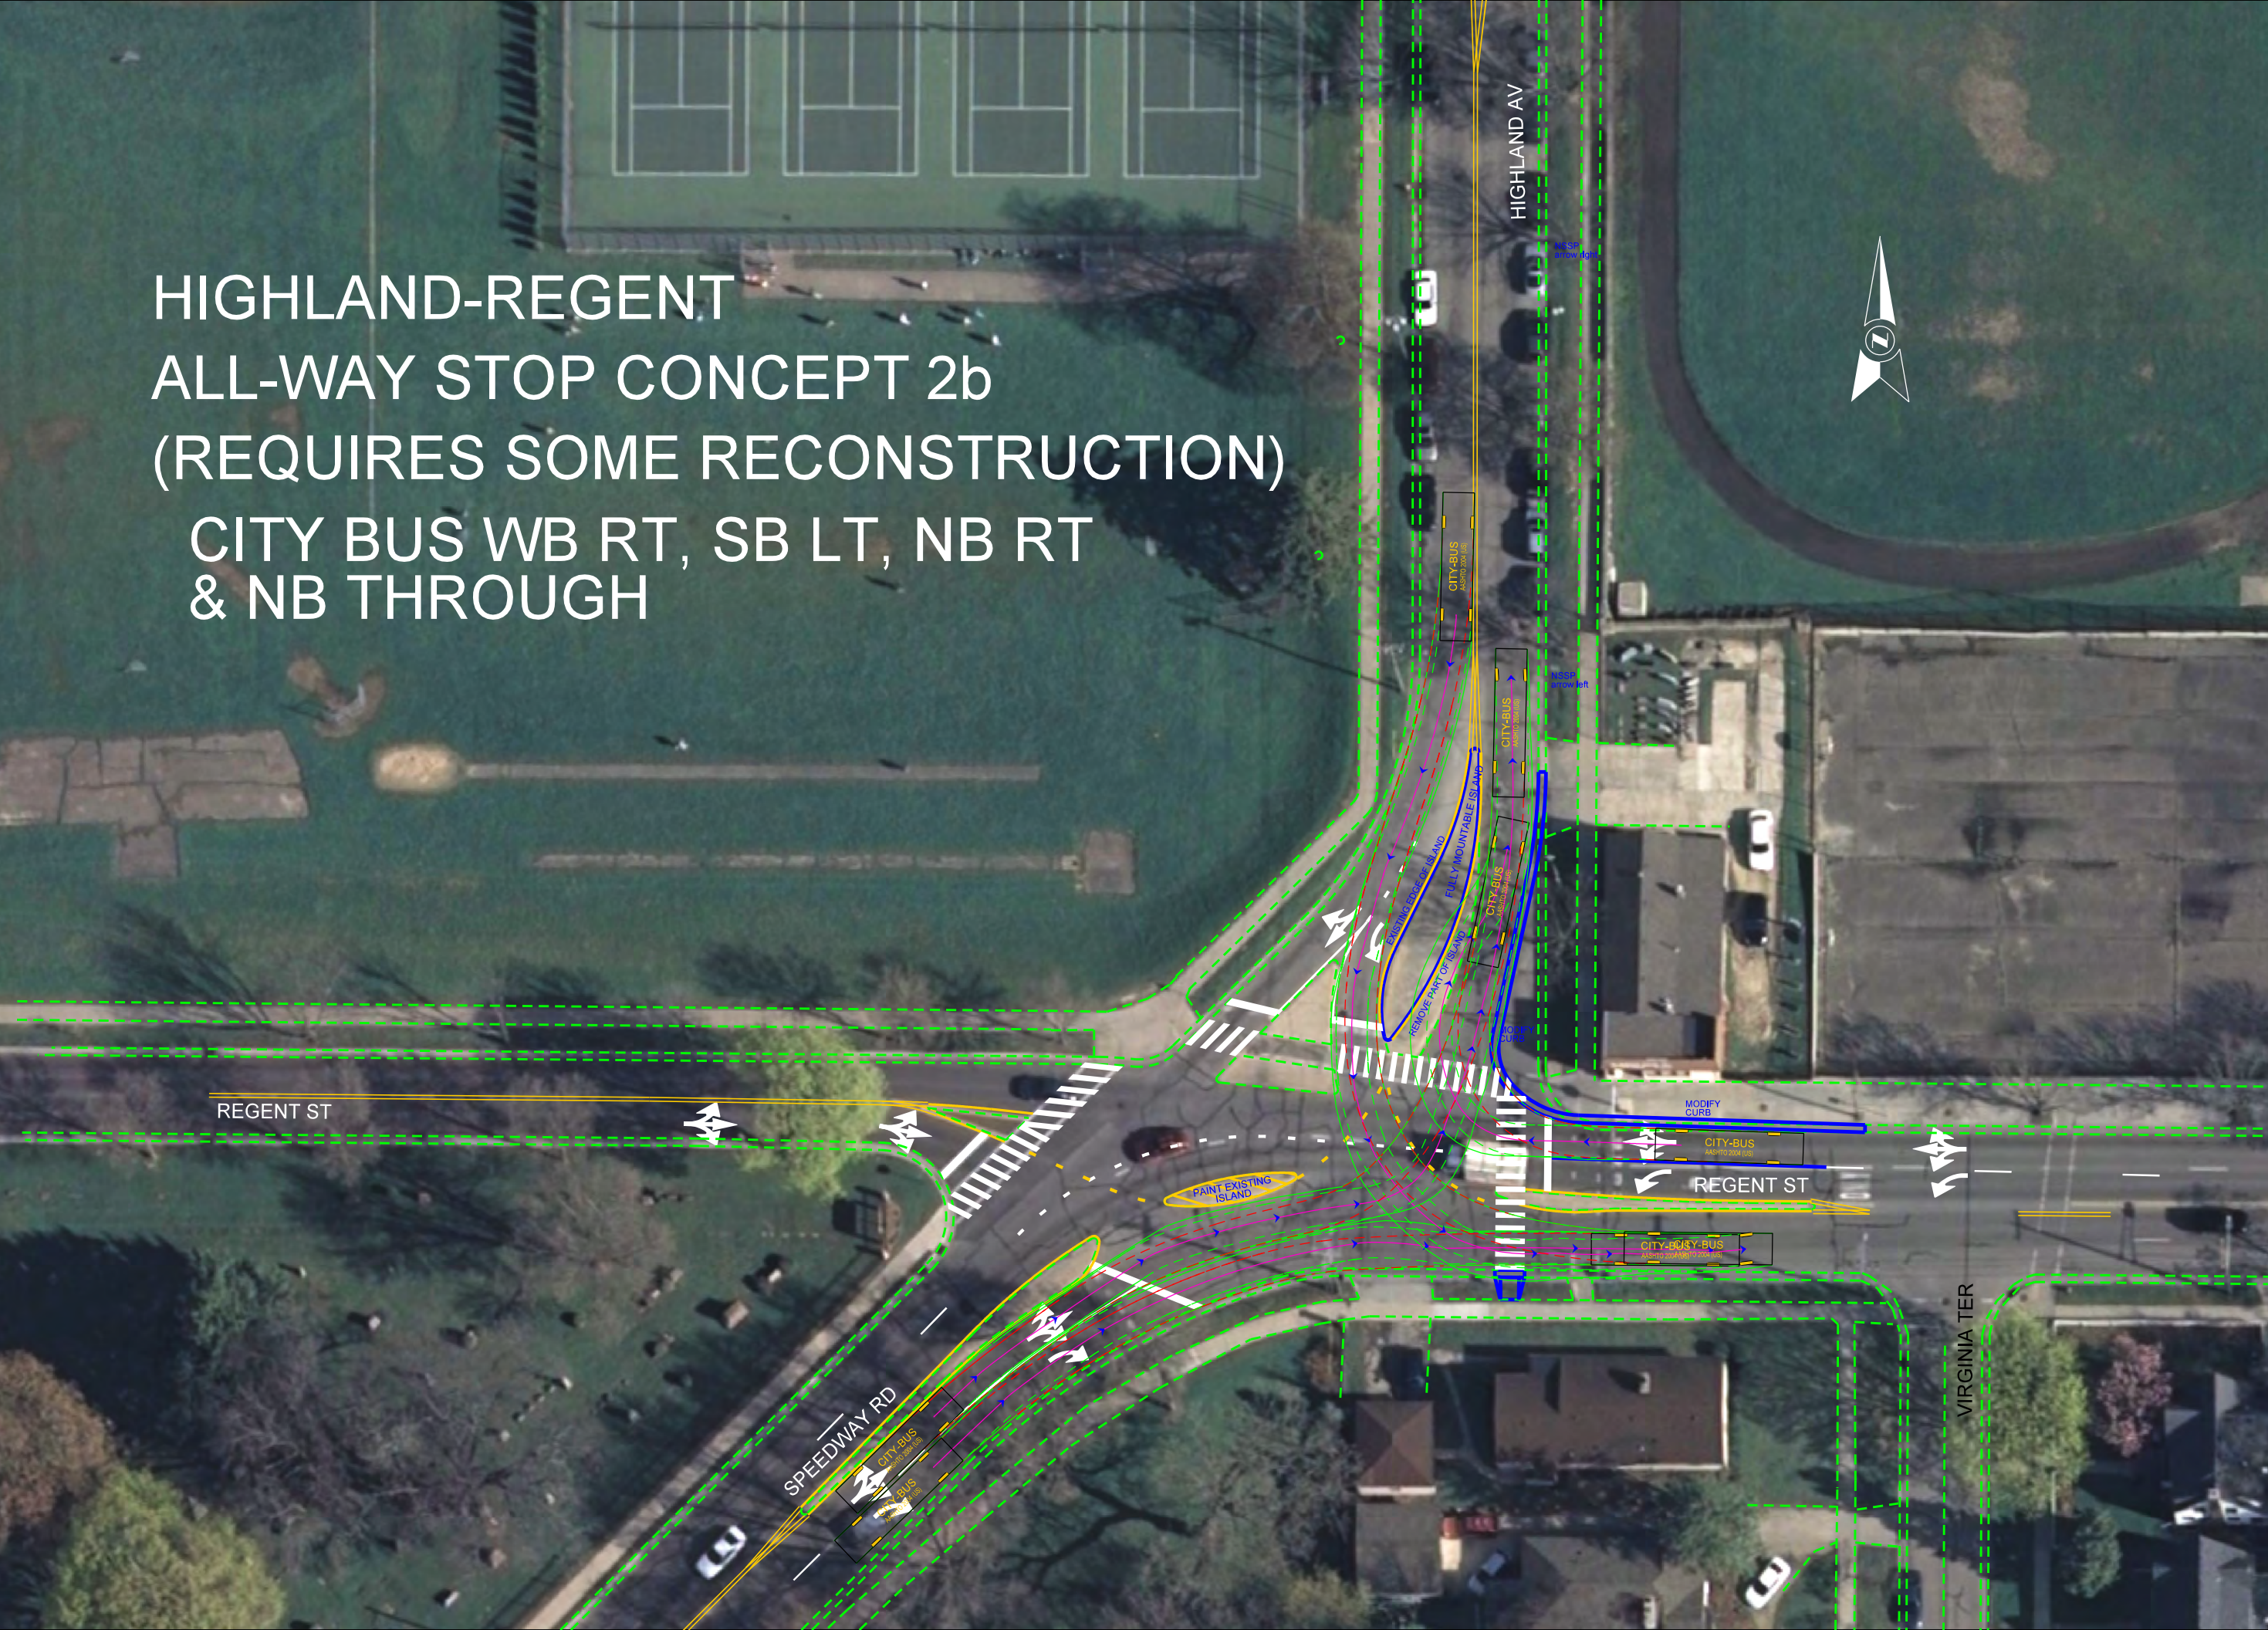

REGENT ST

SPEEDWAY RD

HIGHLAND AV

VIRGINIA TER

PAINT EXISTING ISLAND

REMOVE PART OF ISLAND
FULLY MOUNTABLE ISLAND

MODIFY CURBS

REGENT ST

CITY-BUS

CITY-BUS

CITY-BUS

CITY-BUS

CITY-BUS

CITY-BUSY-BUS