

CLIENT: City of Madison



VOL 2557 PAGE 61

CERTIFIED SURVEY
MAP NO. 3631
DOC. NO. 1636280

Certified Survey Map # 3633
Doc # 1696542

DETAIL FOR LOTS
3 & 4

SCALE: 1"=50'

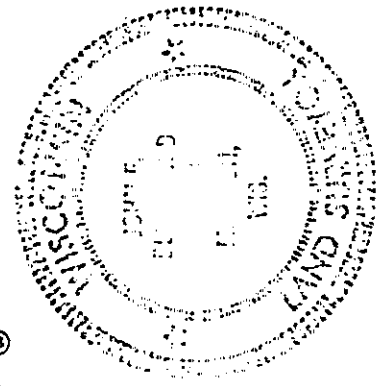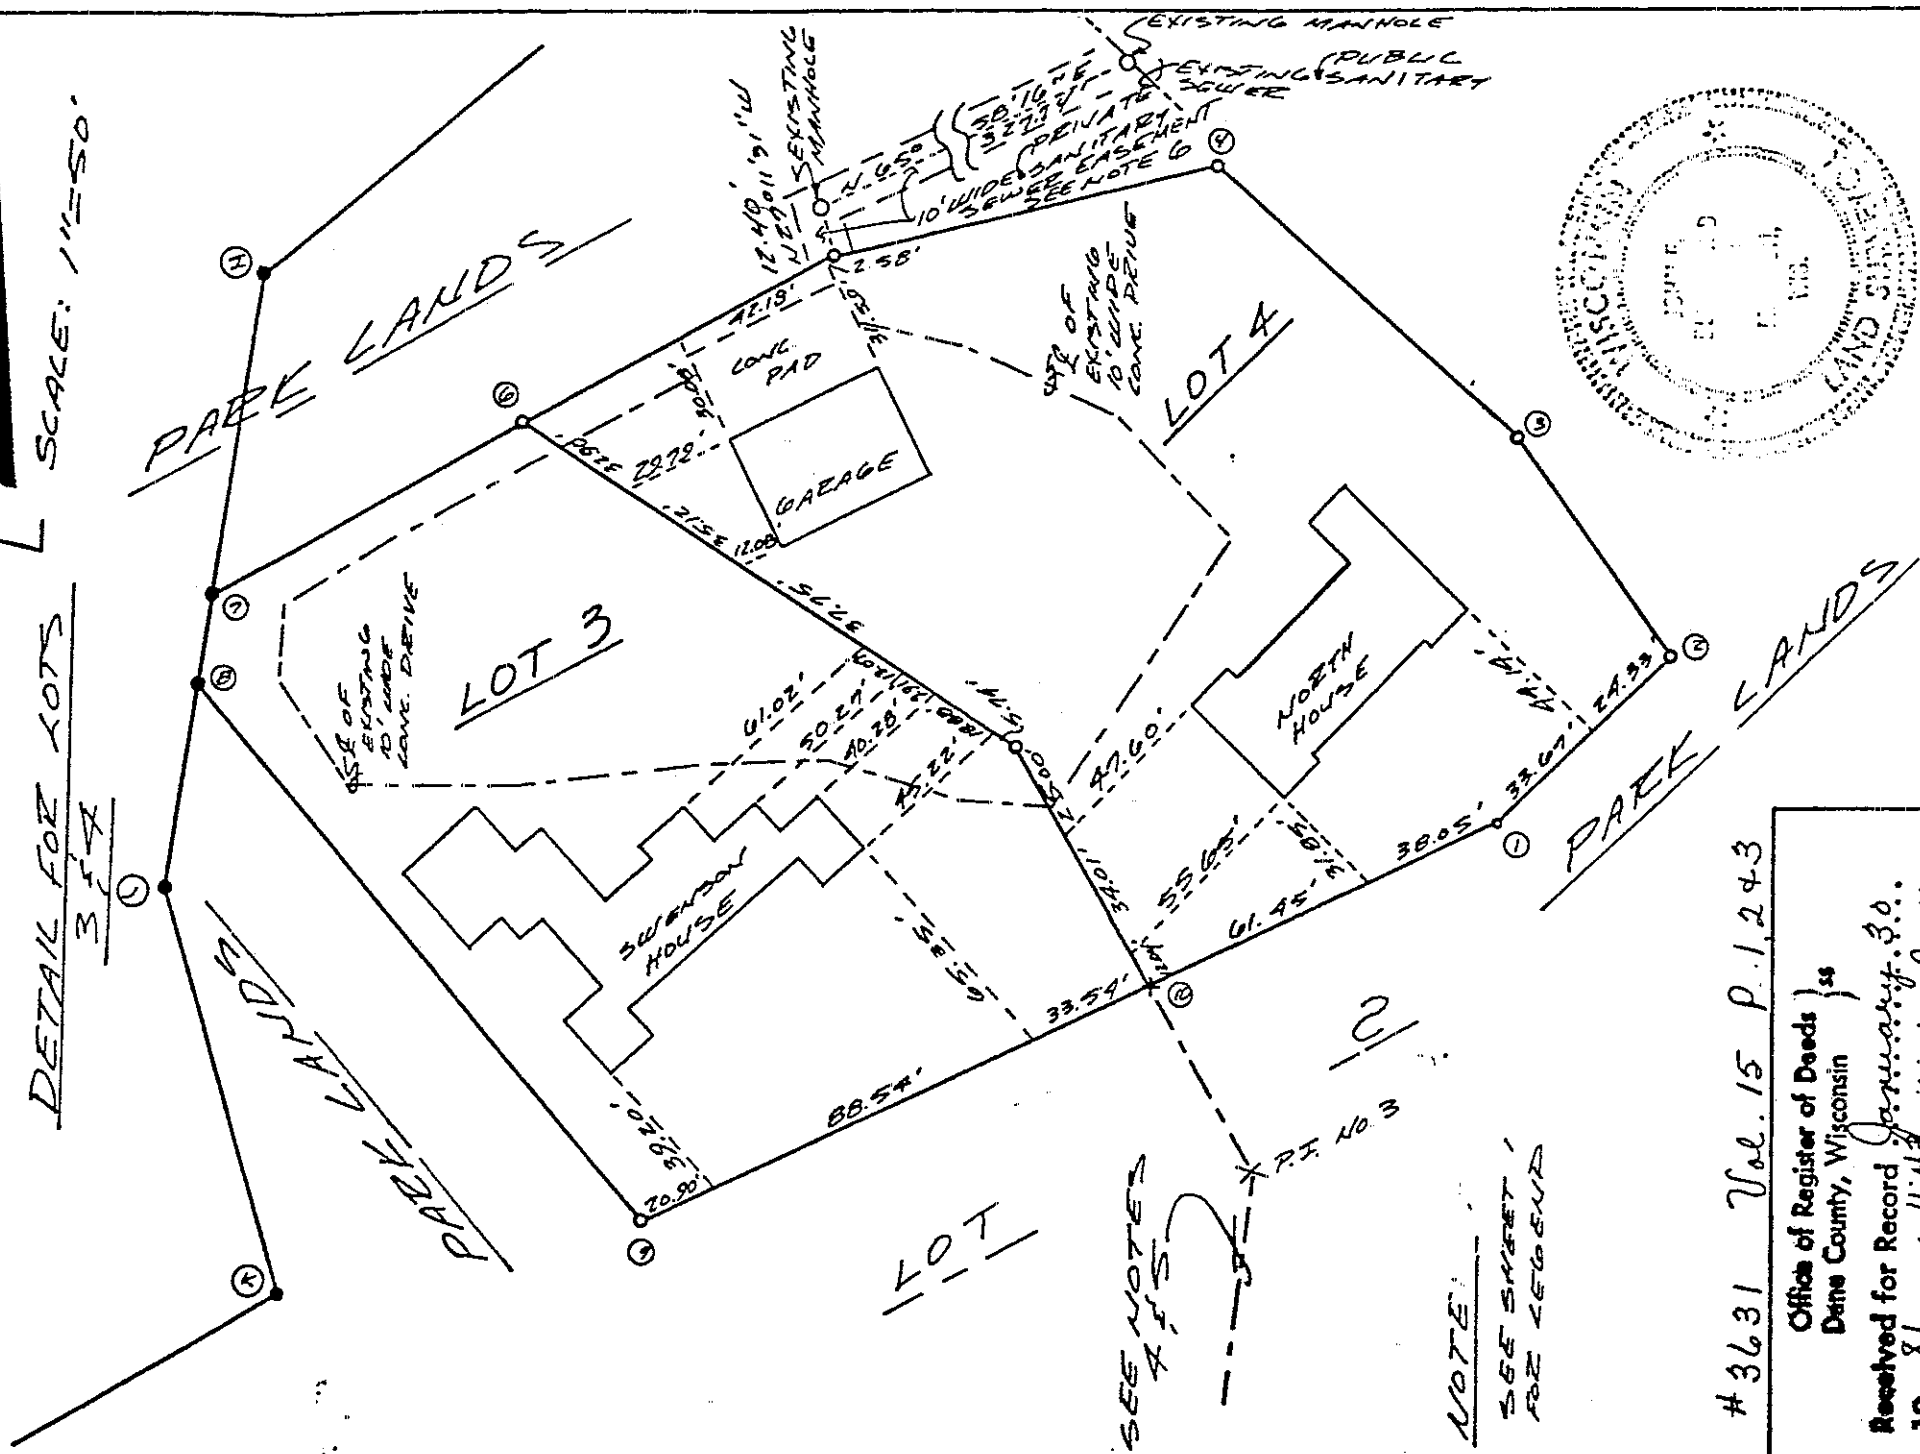

MEAD & HUNT, INC.
ENGINEERS - SURVEYORS
MADISON, WISCONSIN
Tel (608) - 233 - 9706

REVISED 6-6-1980
DWG NO. N-7671-S
SHEET 2 OF 3

NOTE:
SEE SHEET 1
FOR LEGEND

3631 Vol. 15 P. 1, 2, 4, 3

Office of Register of Deeds }
Dane County, Wisconsin }
Received for Record January 30,
19... at 11:43 o'clock... A.M.
and recorded in vol. 15
of Cert. Survey Map on page 1, 2, 4, 3
By KRALIC SUBROVIC, Deputy