




PROPOSED WHEEL CHAIR LIFT WITH CODE
COMPLIANT 32" WIDE X 48" DEEP PLATFORM.
REQUEST VARIANCE FOR ASME I8.1 MAXIMUM
TRAVEL DISTANCE OF 14'-0". PROPOSED
VERTICAL TRAVEL OF 15'-6"

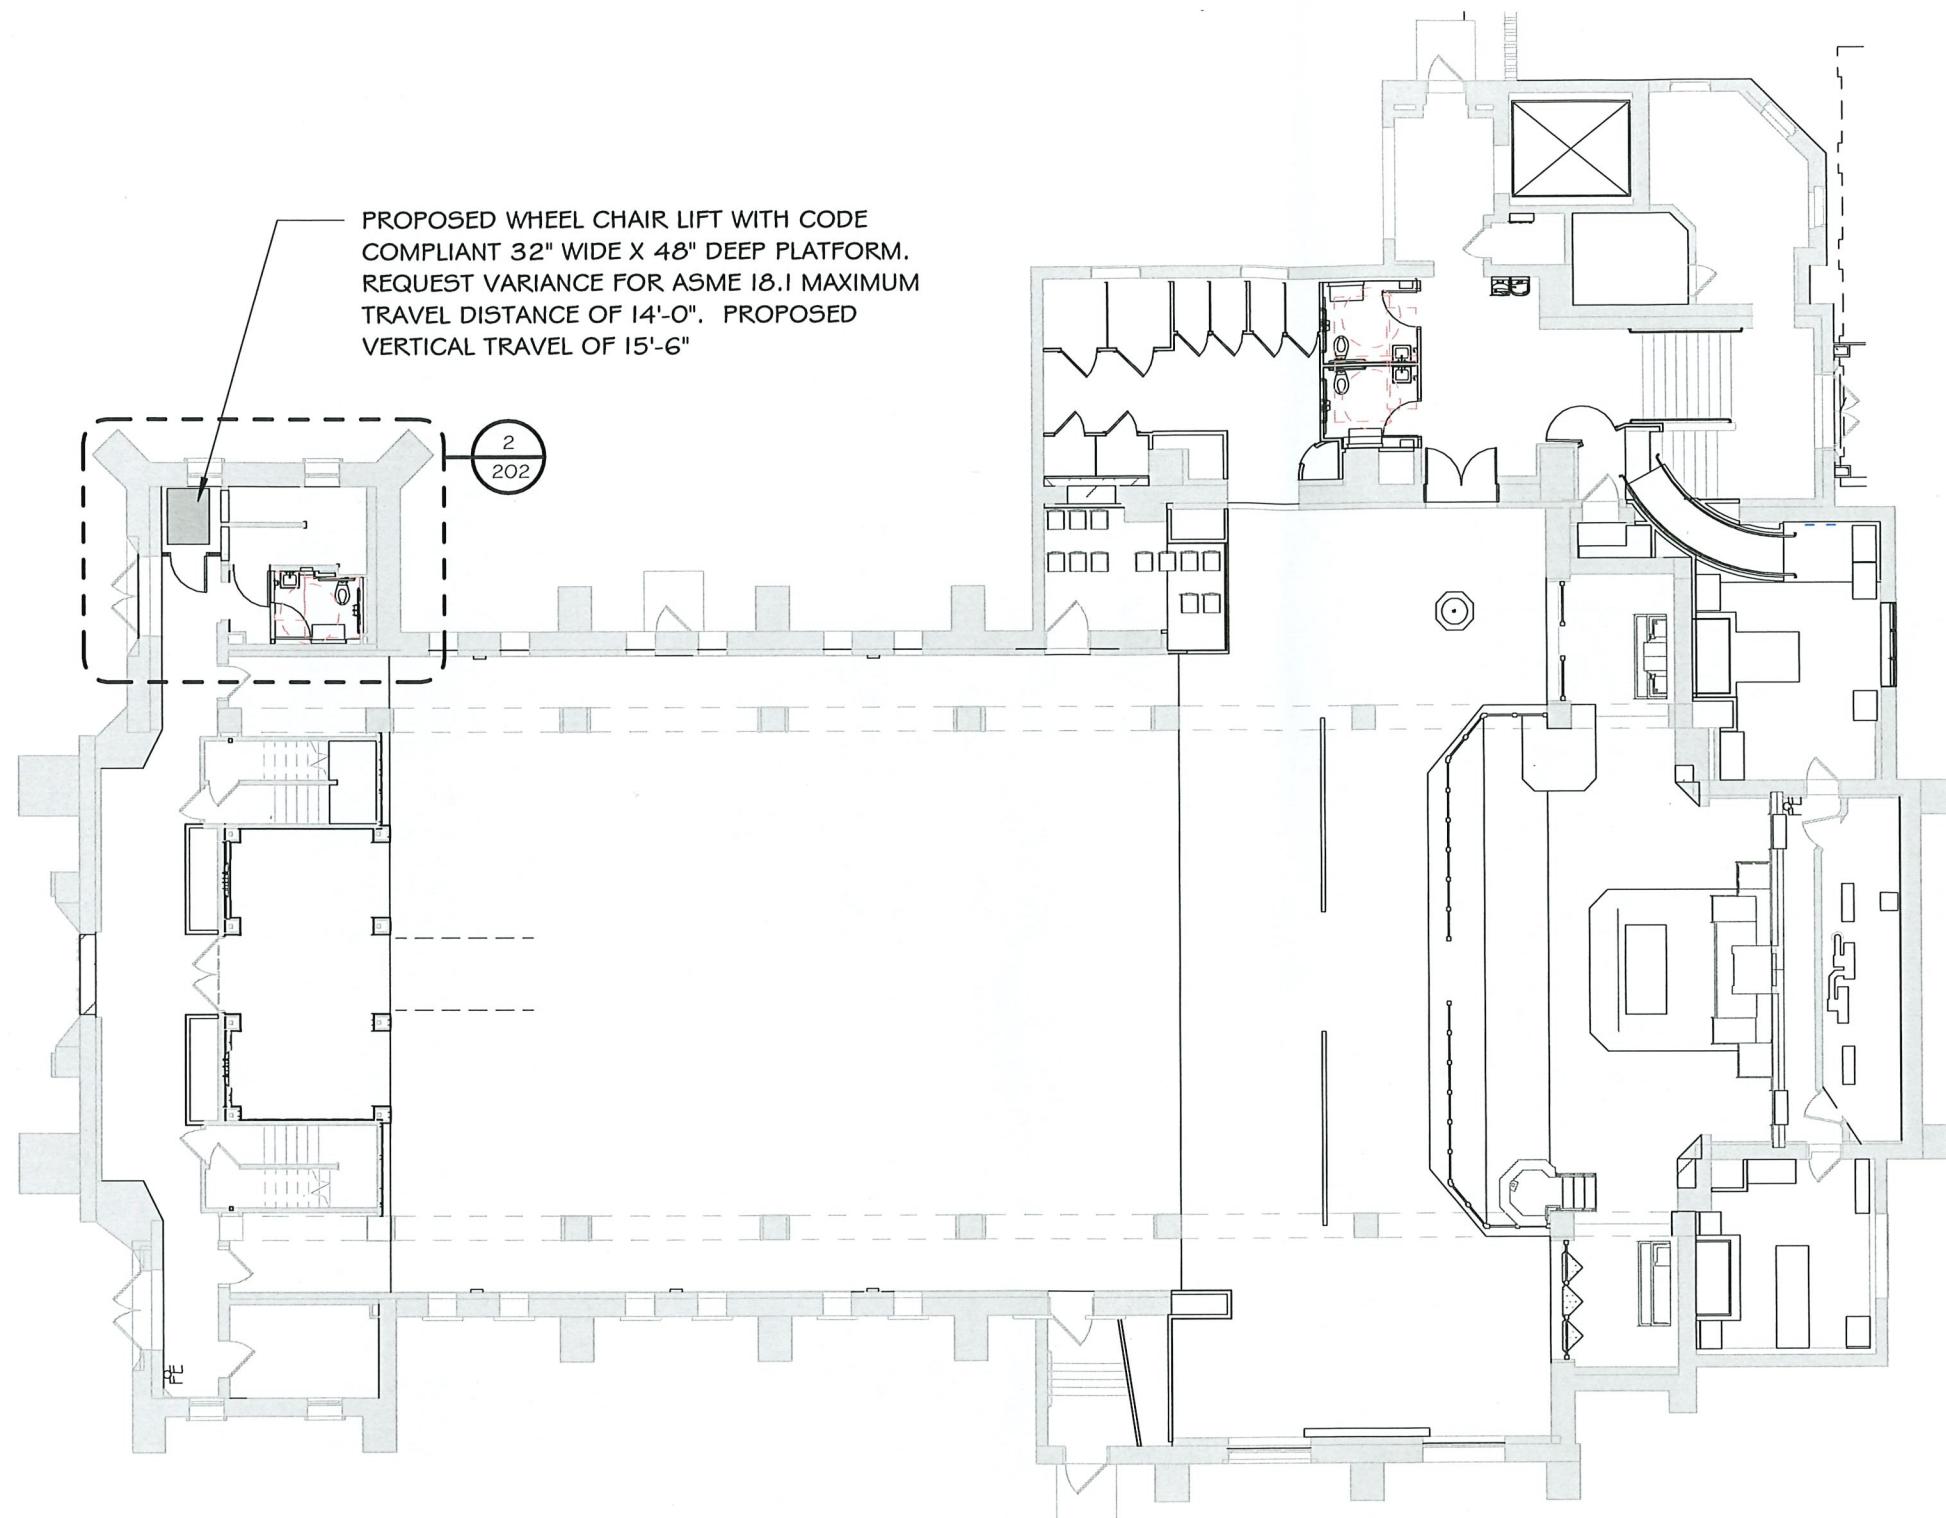

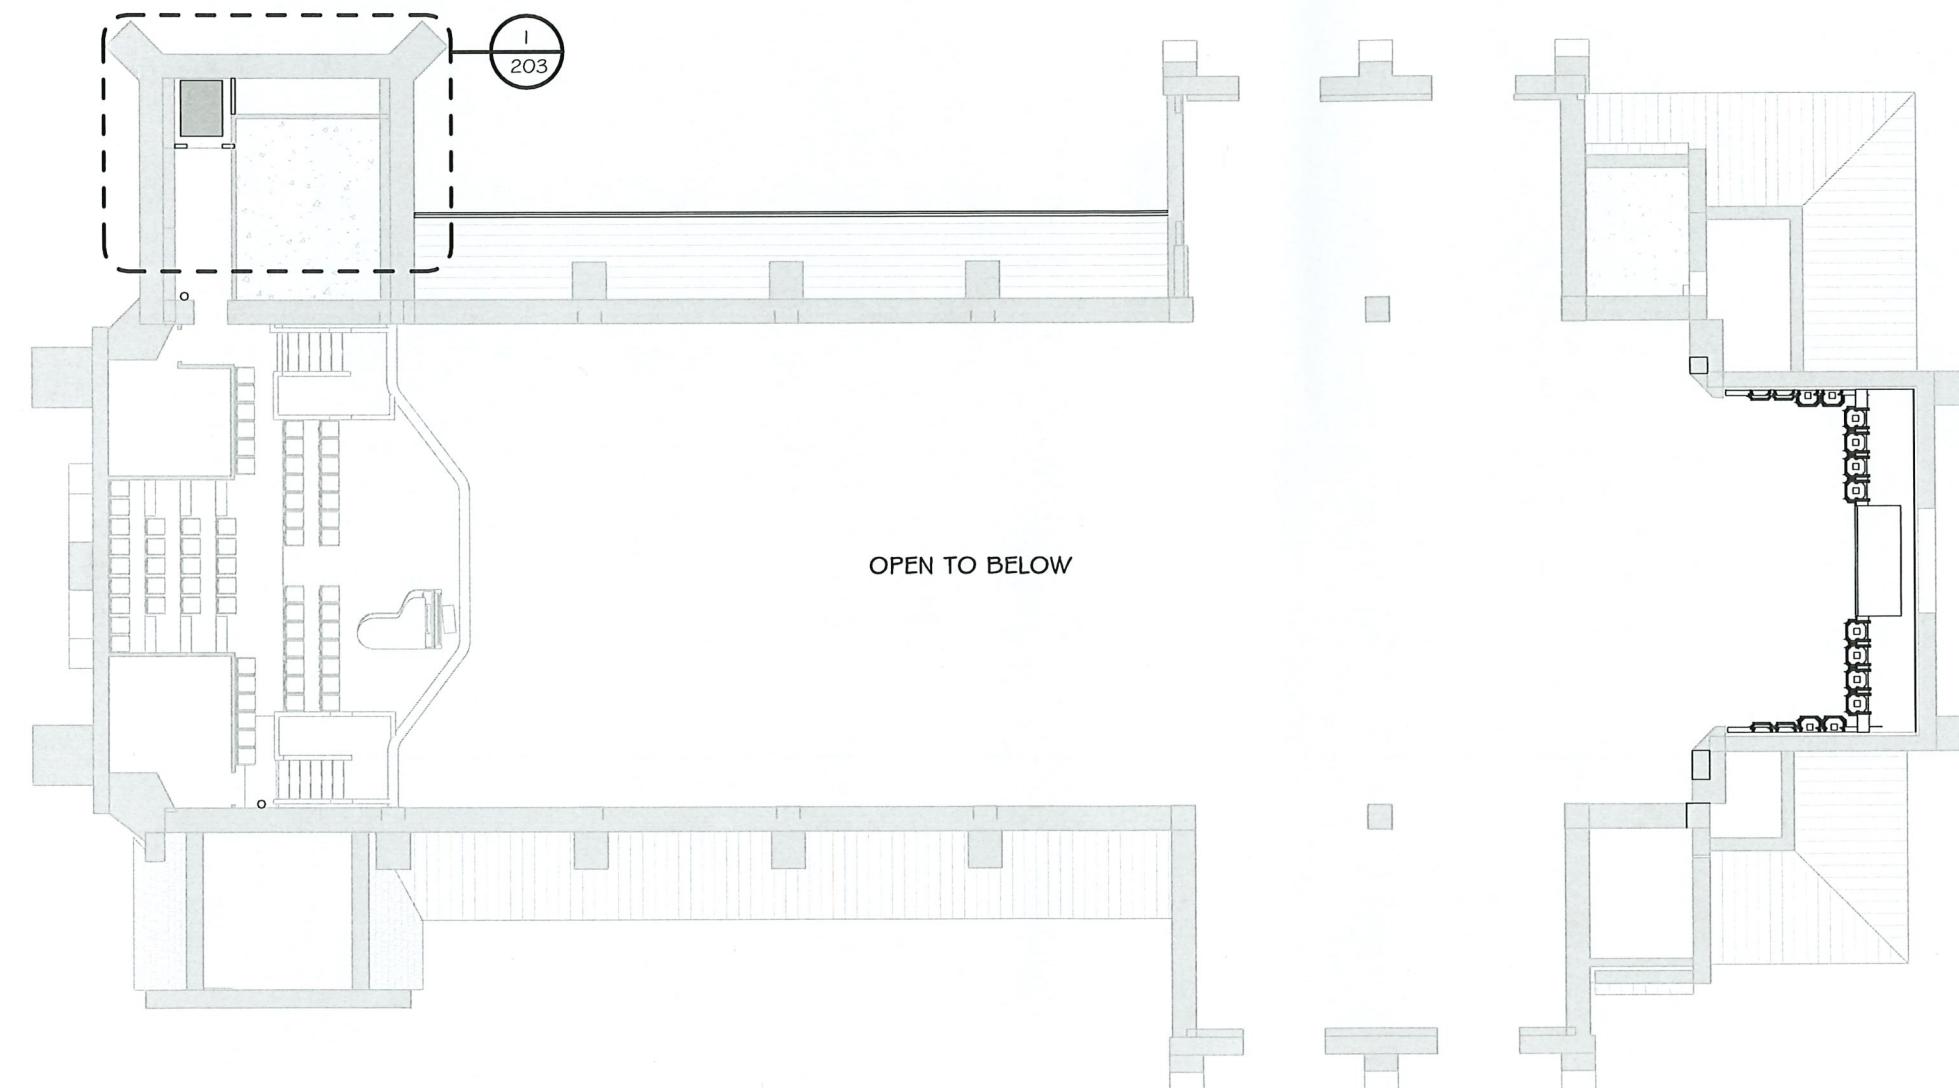

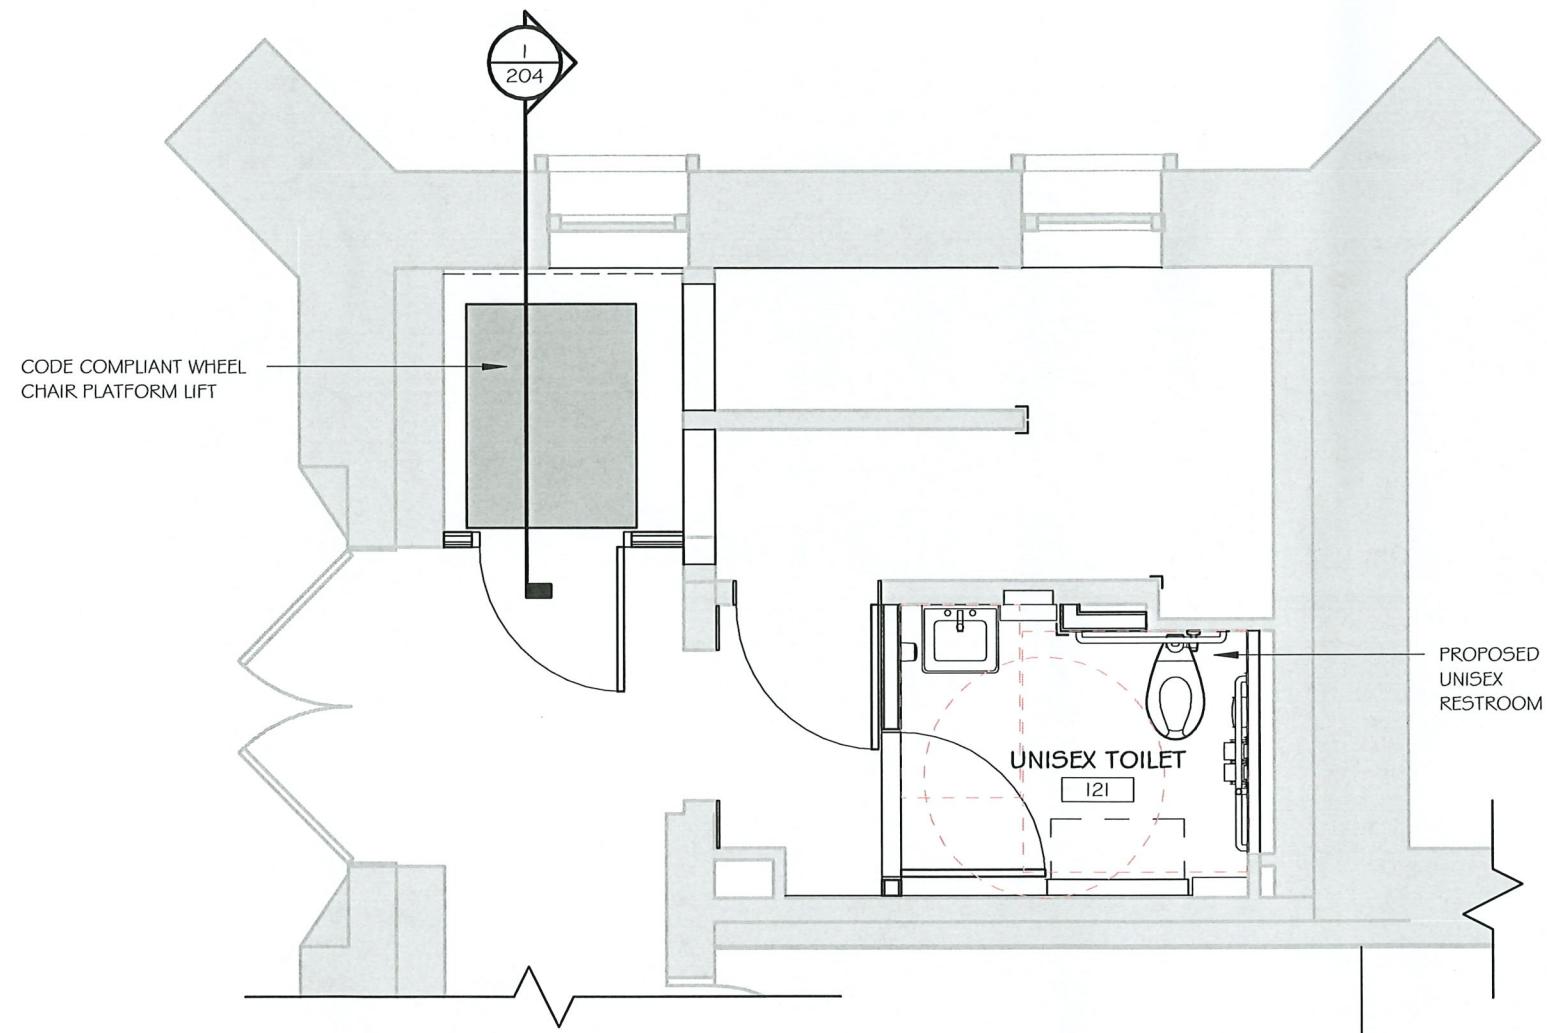

experience | architecture | design

This document contains confidential or proprietary information of Architectural Design Consultants, Inc. Neither this document nor the information herein is to be reproduced, distributed, used or disclosed either in whole or in part except as specifically authorized by Architectural Design Consultants, Inc.

EXPANDED FLOOR PLAN - CHAIR LIFT OPTION

DIOCESE OF MADISON
ST BERNARD CATHEDRAL RENOVATION

23-008
10.31.2024

