


REVISED
3/13/18

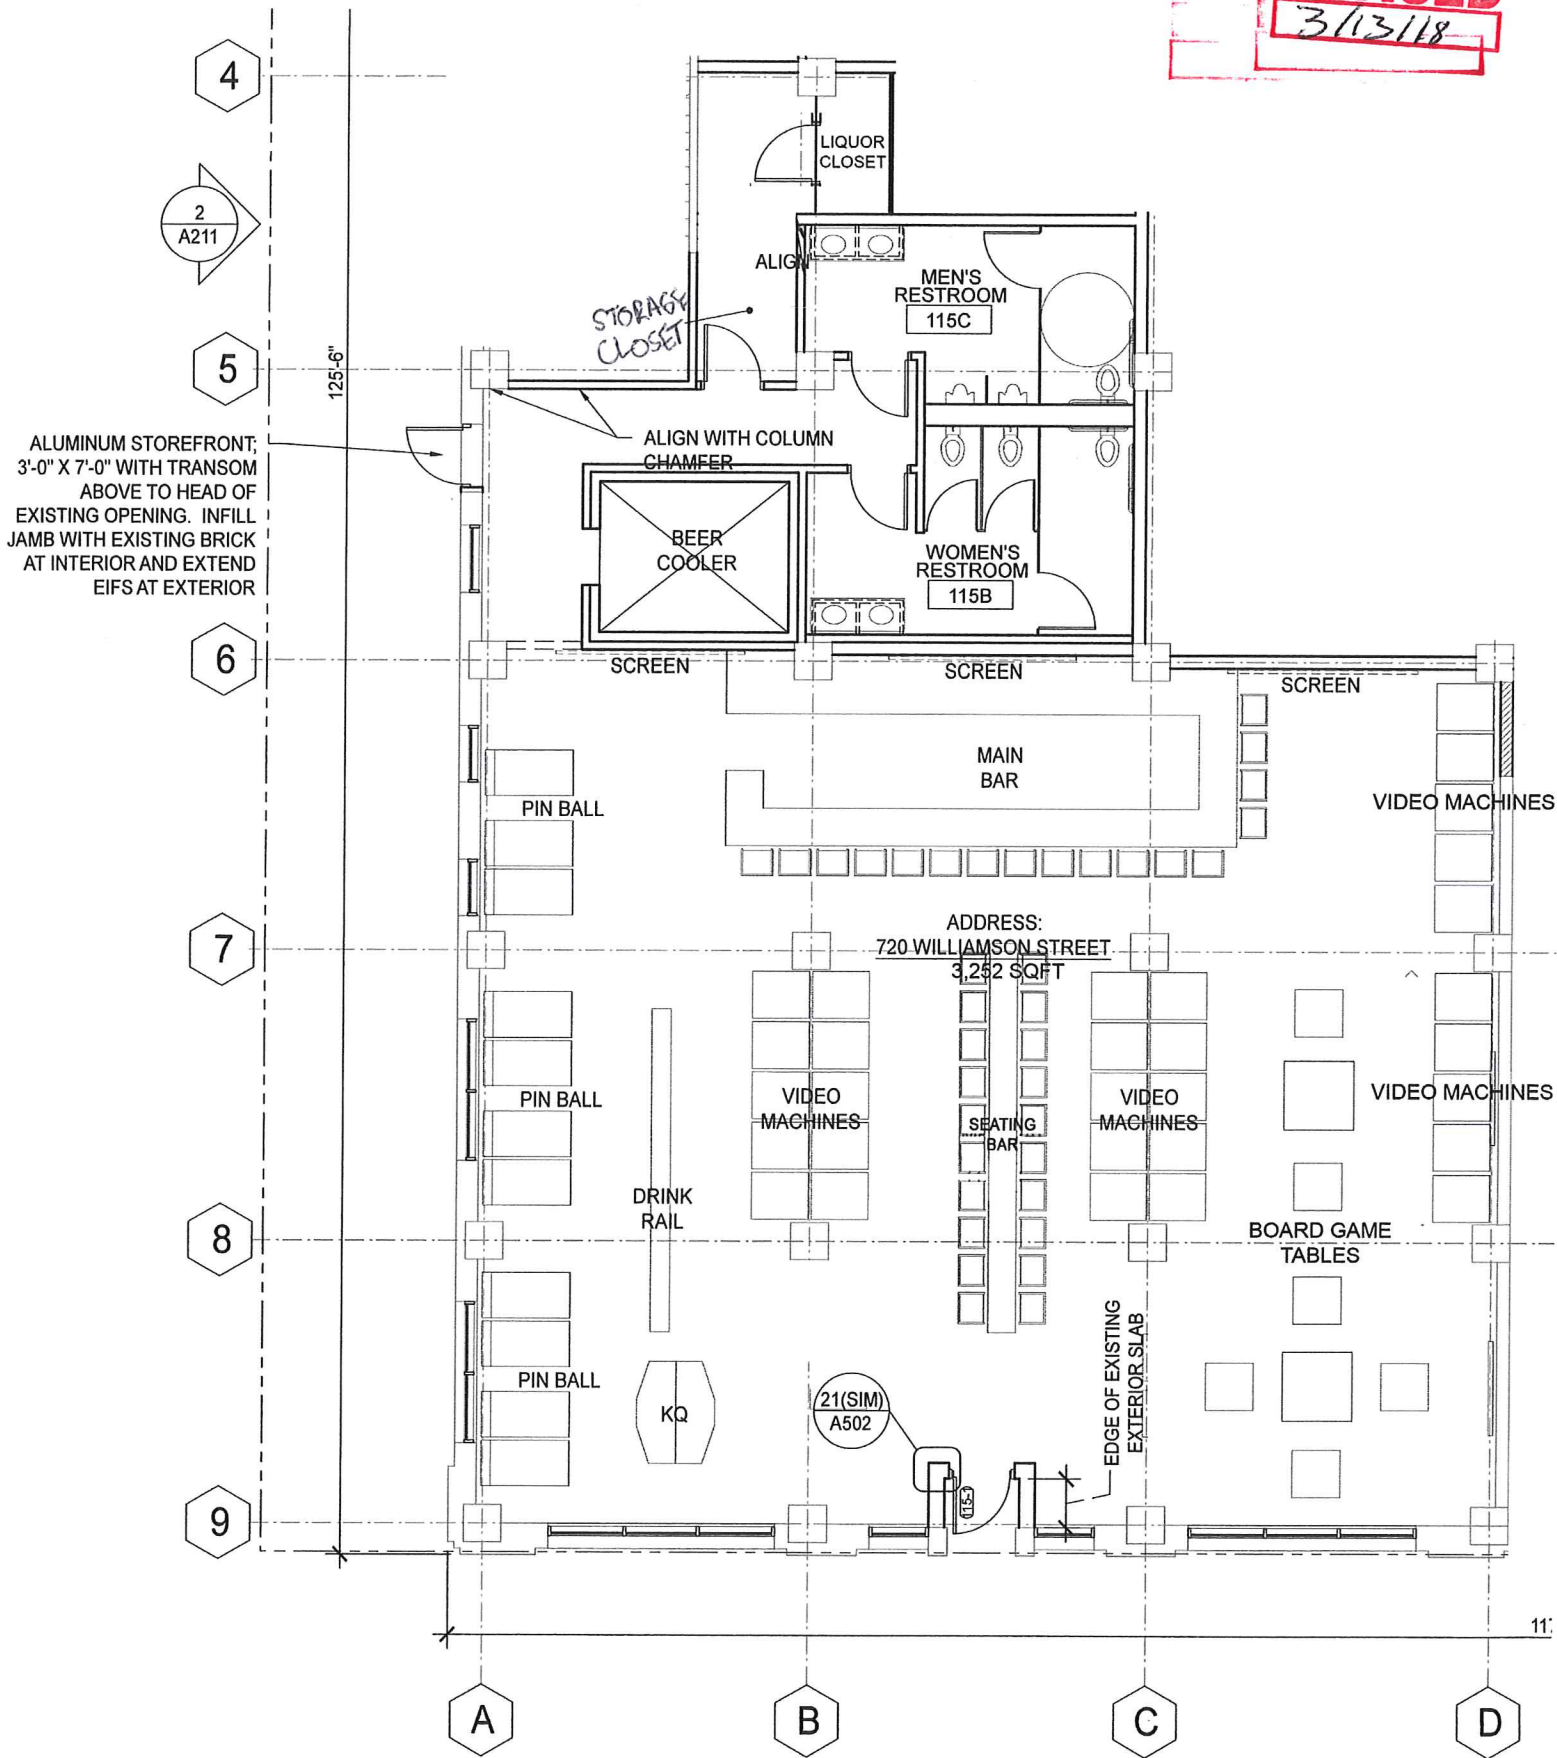

1 BUILDING-(B) GRADE FLOOR PLAN