


EXHIBIT A

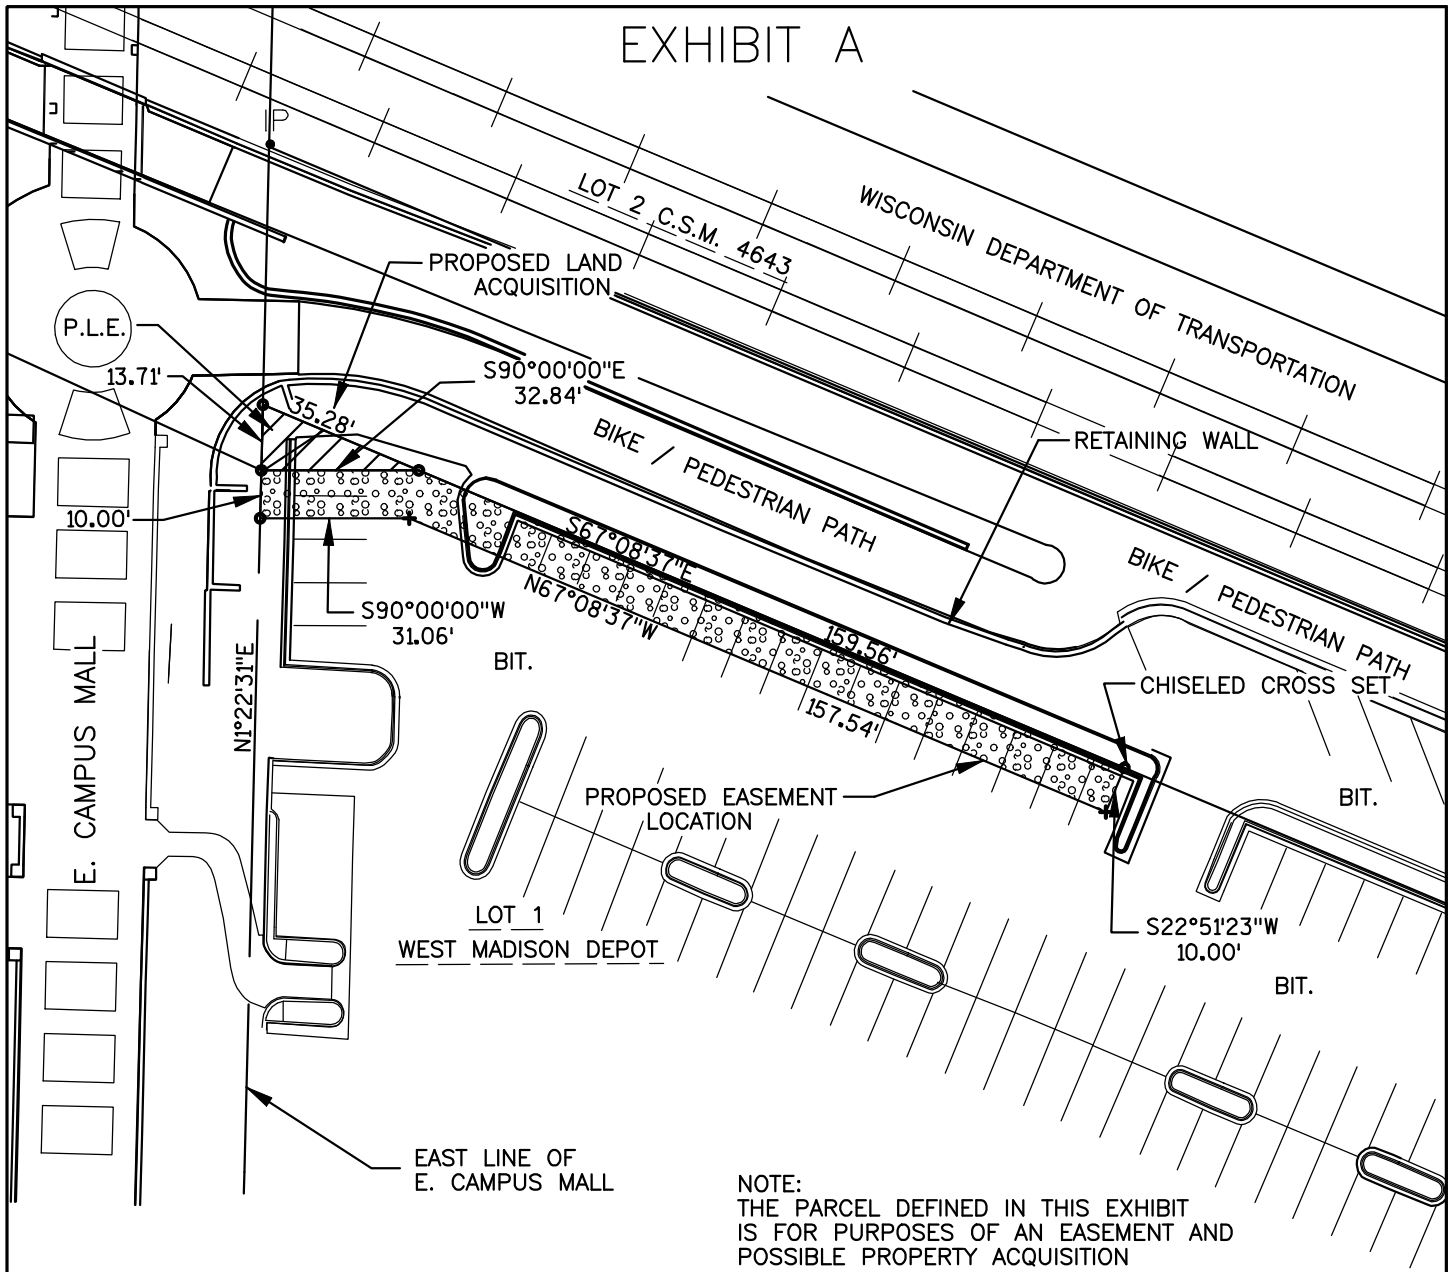

LEGEND

- 3/4" IRON STAKE FOUND
- x CHISELED CROSS FOUND
- o 3/4" X 18" IRON STAKE SET
- + SURVEY MARKER NAIL SET

SCALE: 1" = 40'



BEARINGS ARE REFERENCED TO UW-MADISON CONTROL MONUMENTS #4 AND #3 ON THE WISCONSIN COUNTY COORDINATE SYSTEM, DANE COUNTY ZONE.

NOTE:
THE PARCEL DEFINED IN THIS EXHIBIT IS FOR PURPOSES OF AN EASEMENT AND POSSIBLE PROPERTY ACQUISITION AND IS NOT TO BE CONSTITUTED AS A LAND DIVISION.

PERMANENT LIMITED EASEMENT TO CITY OF MADISON PUBLIC PEDESTRIAN BICYCLE PATH DOC. # 4026880 SEE "P.L.E."

I JAMEY L. REID HEREBY CERTIFY THAT I HAVE PREPARED THIS EXHIBIT MAP AND THE PARCEL AS SHOWN CORRECTLY REPRESENTS THE LOCATION OF THE PROPOSED EASEMENT AND POSSIBLE LAND ACQUISITION TO THE BEST OF MY KNOWLEDGE AND BELIEF.

AYRES ASSOCIATES

1802 PANKRATZ STREET
MADISON, WI 53704
(608) 443-1200