



Project Overview:
CANNONBALL WATER MAIN - PHASE 6 (Project No. 10435)

Board of Public Works: 3/7/18
Previously Presented/Approved: 5/3/17

Project Limits & Location Map –
North Ave to Fish Hatchery Rd, via Bowman Park (Easement) – (Previously Proposed Along WisDOT Railway):

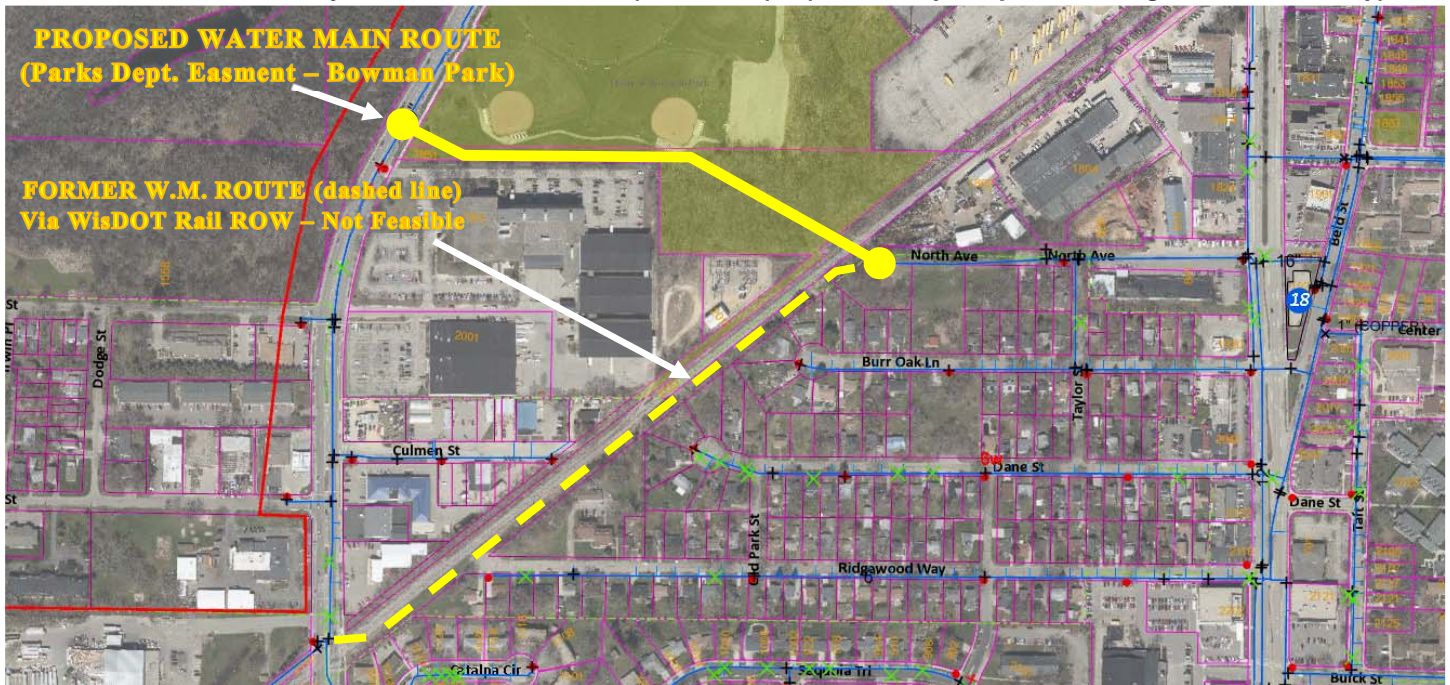

Proposed Project (Yellow Segment) in Relation to Entire Cannonball Water Main Pipeline:

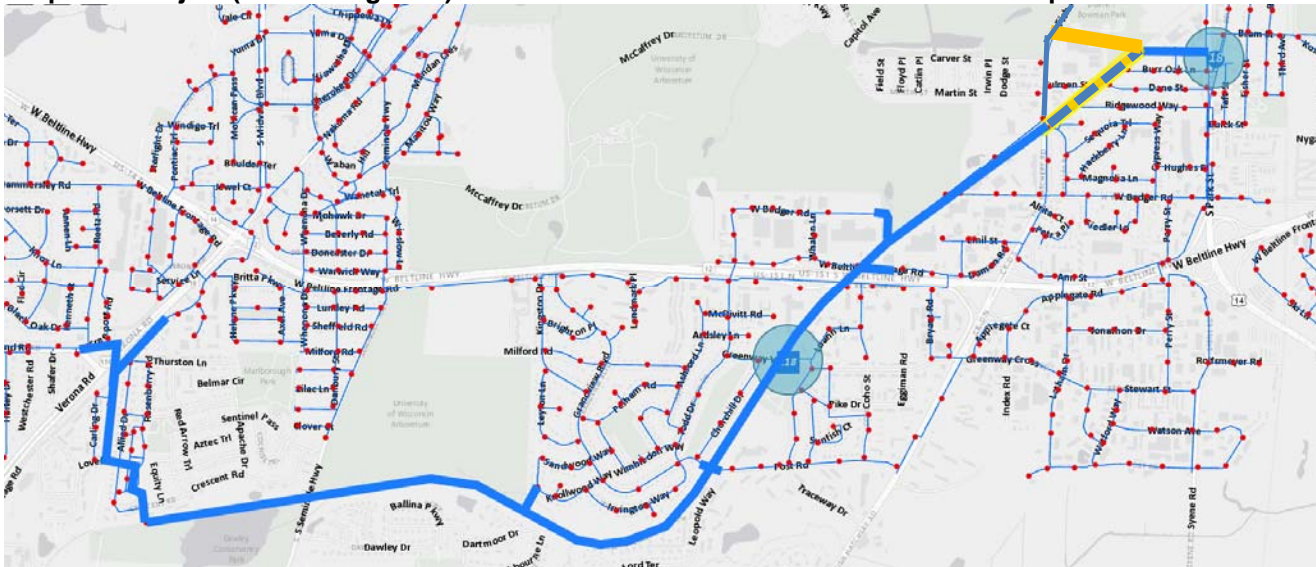

Project Scope: Proposed installation of approximately 1,500-FT of new 12-IN water main extending from the west-end of North Ave, across the WisDOT railroad corridor/All Metals property to Fish Hatchery Rd. This route requires easements across privately owned All Metals Real Estate property (1802 S Park St) and through Duane F. Bowman Park/Bowman Field property owned by the City of Madison Parks Division (1801 Fish Hatchery Rd). Previously approved, the proposed water main route extended along WisDOT railroad property towards Fish Hatchery Rd, which is no longer feasible. This is the final phase of a 5-mile water transmission line and pump station project which connects Unit Well 18 to Pressure Zone 7 in order to improve system hydraulics, redundancy and fire flow capacity along this corridor.

Project Engineer: Adam Wiederhoeft, PE – awiederhoeft@madisonwater.org – 608-266-9121

Project Account Information: 10435-86-179

Estimated Cost: \$410,000, not assessable.

Anticipated Schedule: Bid: Summer 2018, Construction: Fall 2018, Completion: Late Fall 2018