

Vicinity Map:

The image is a screenshot of a web browser displaying a Google Maps page for the Madison Chocolate Company. The browser's address bar shows the URL: www.google.com/maps/place/Madison+Chocolate+Company/@43.0535282. The browser's title bar includes "Safari", "File", "Edit", "View", "History", "Bookmarks", "Window", and "Help". The system tray at the top right shows the time as "Mon 4:03 PM" and the user as "Megan Hile".

The map interface features a search bar at the top left with the text "Madison Chocolate Company". Below the search bar is a large image of the Madison Chocolate Company logo, which includes the text "MADISON CHOCOLATE CO." and "SPECIALTY SWEEETS & CARAMELS". To the right of the logo is a "Directions" button. Below the logo is a blue bar with the text "Madison Chocolate Company", a 4.9-star rating, "45 reviews", and "Chocolate Shop". To the right of this bar is another "Directions" button. Below the blue bar are four icons: "SAVE", "NEARBY", "SEND TO YOUR PHONE", and "SHARE".


Below these icons is a section titled "Fast service · Great dessert" with a right-pointing arrow. Underneath this section are several details: a location pin icon followed by "729 Glenway St, Madison, WI 53711", a globe icon followed by "madisonchocolate.com", a phone icon followed by "(608) 286-1154", a clock icon followed by "Open now: 7AM-6PM", a speech bubble icon followed by "Add a label", and a link that says "SUGGEST AN EDIT".

The main map area shows a street view of Madison, Wisconsin, with a red pin marking the location of Madison Chocolate Company at 729 Glenway St. The map includes labels for "Forest Hill Cemetery", "Glenway Golf Course", "Glenwood Children's Park", "Nakoma Park", "Wingra Park and Boat Livery", "Edgewood College", "Lake Wingra", and "Vilas Park Henry Vilas Zo". The map also shows the "DUDGEON-MONROE" neighborhood and "University of" (partially visible). The Google logo is visible at the bottom center of the map area.

MADISON CHOCOLATE COMPANY

Supplemental Drawing

02.28.2018

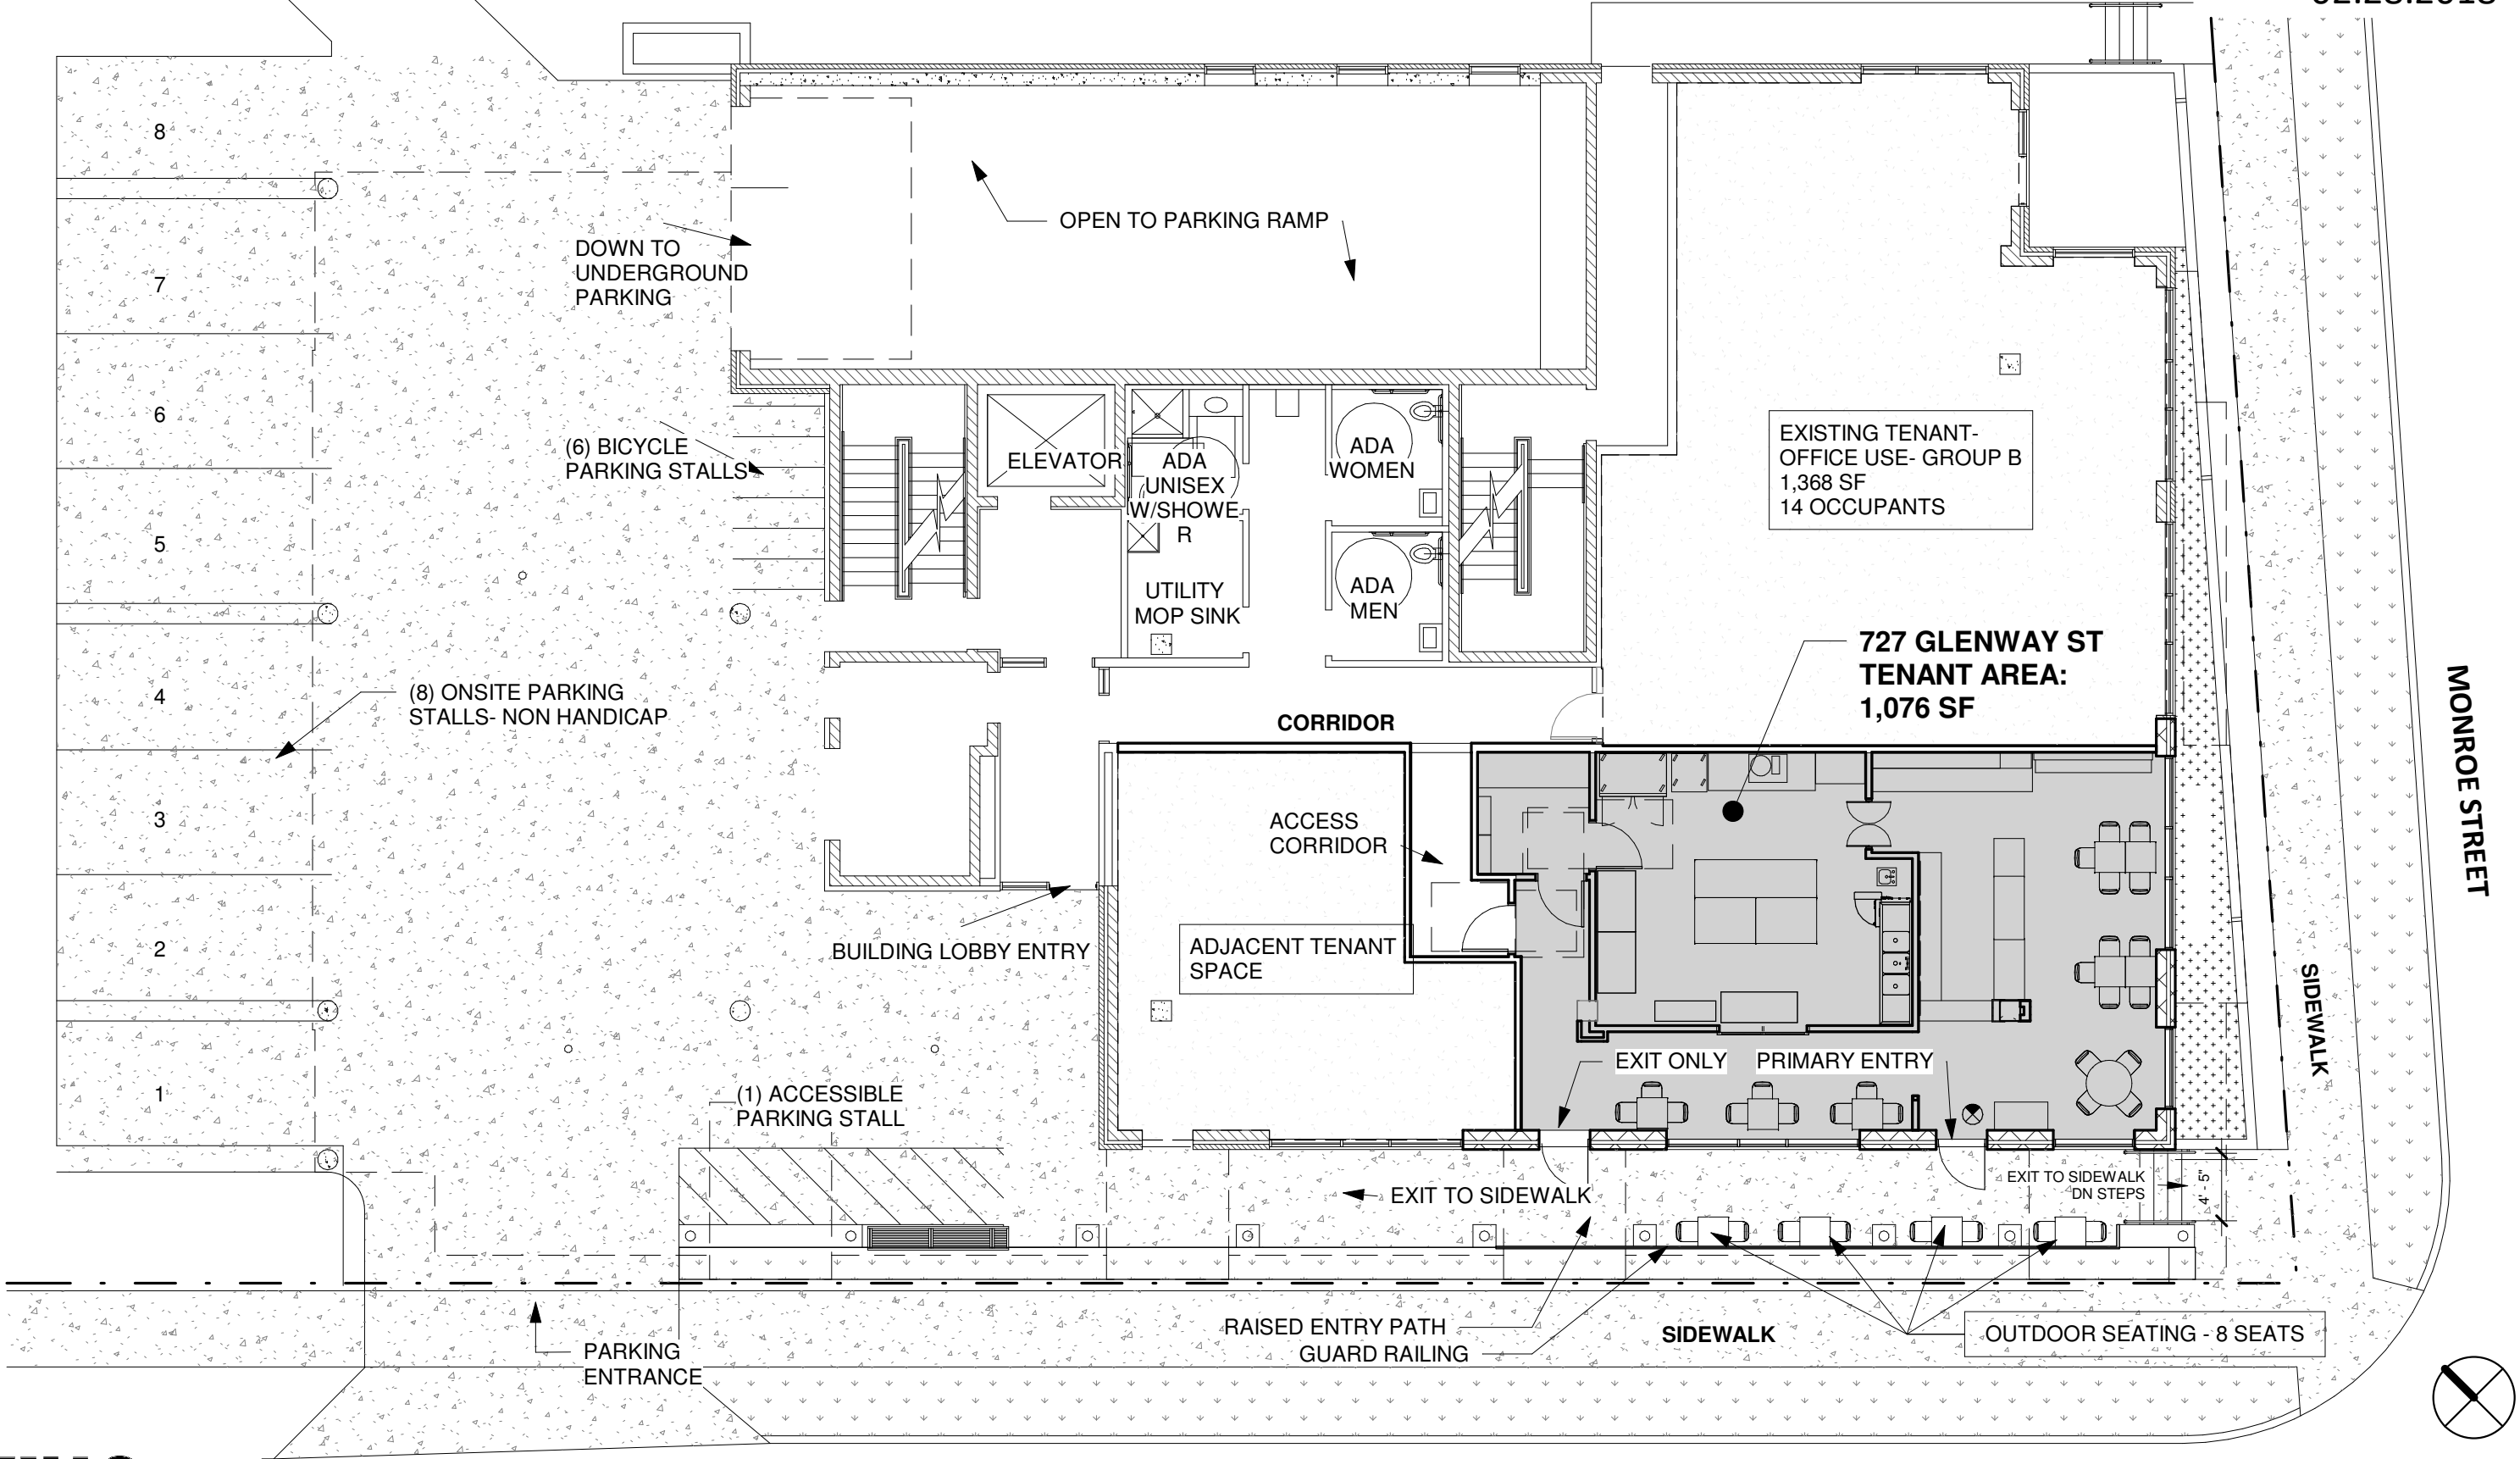

1 SITE PLAN- OUTDOOR SEATING
3/32" = 1'-0"

GLENWAY STREET

SUPP.1
OUTDOOR SEATING