


Felland Road Development - JANNAH Village - Vicinity Map

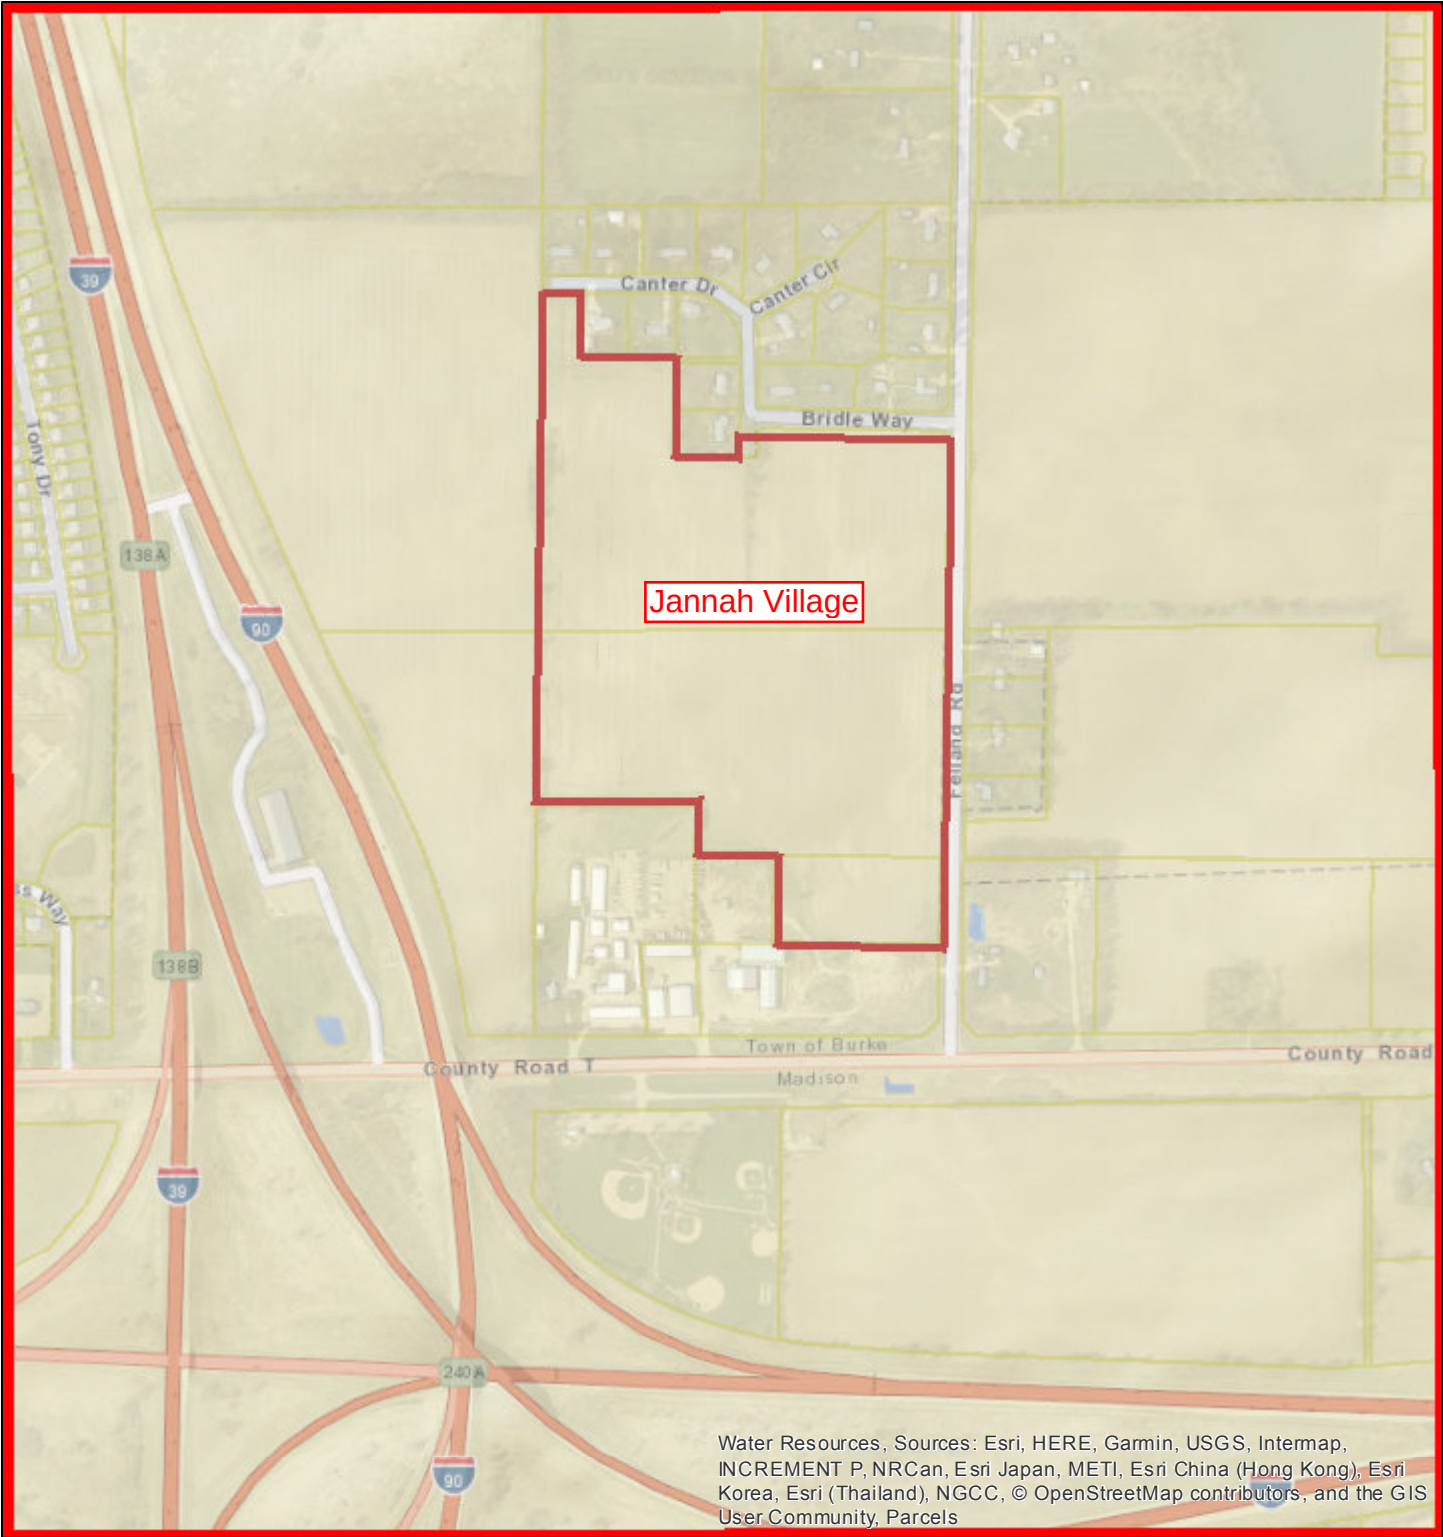




May 15, 2018

1 inch = 600 feet

Rivers and Streams



- Perennial Stream; Hidden Perennial Stream
- - - Intermittent Stream; Hidden Intermittent Stream
- - - Constructed Drainage
- Tax Parcels

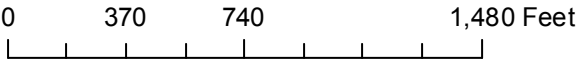

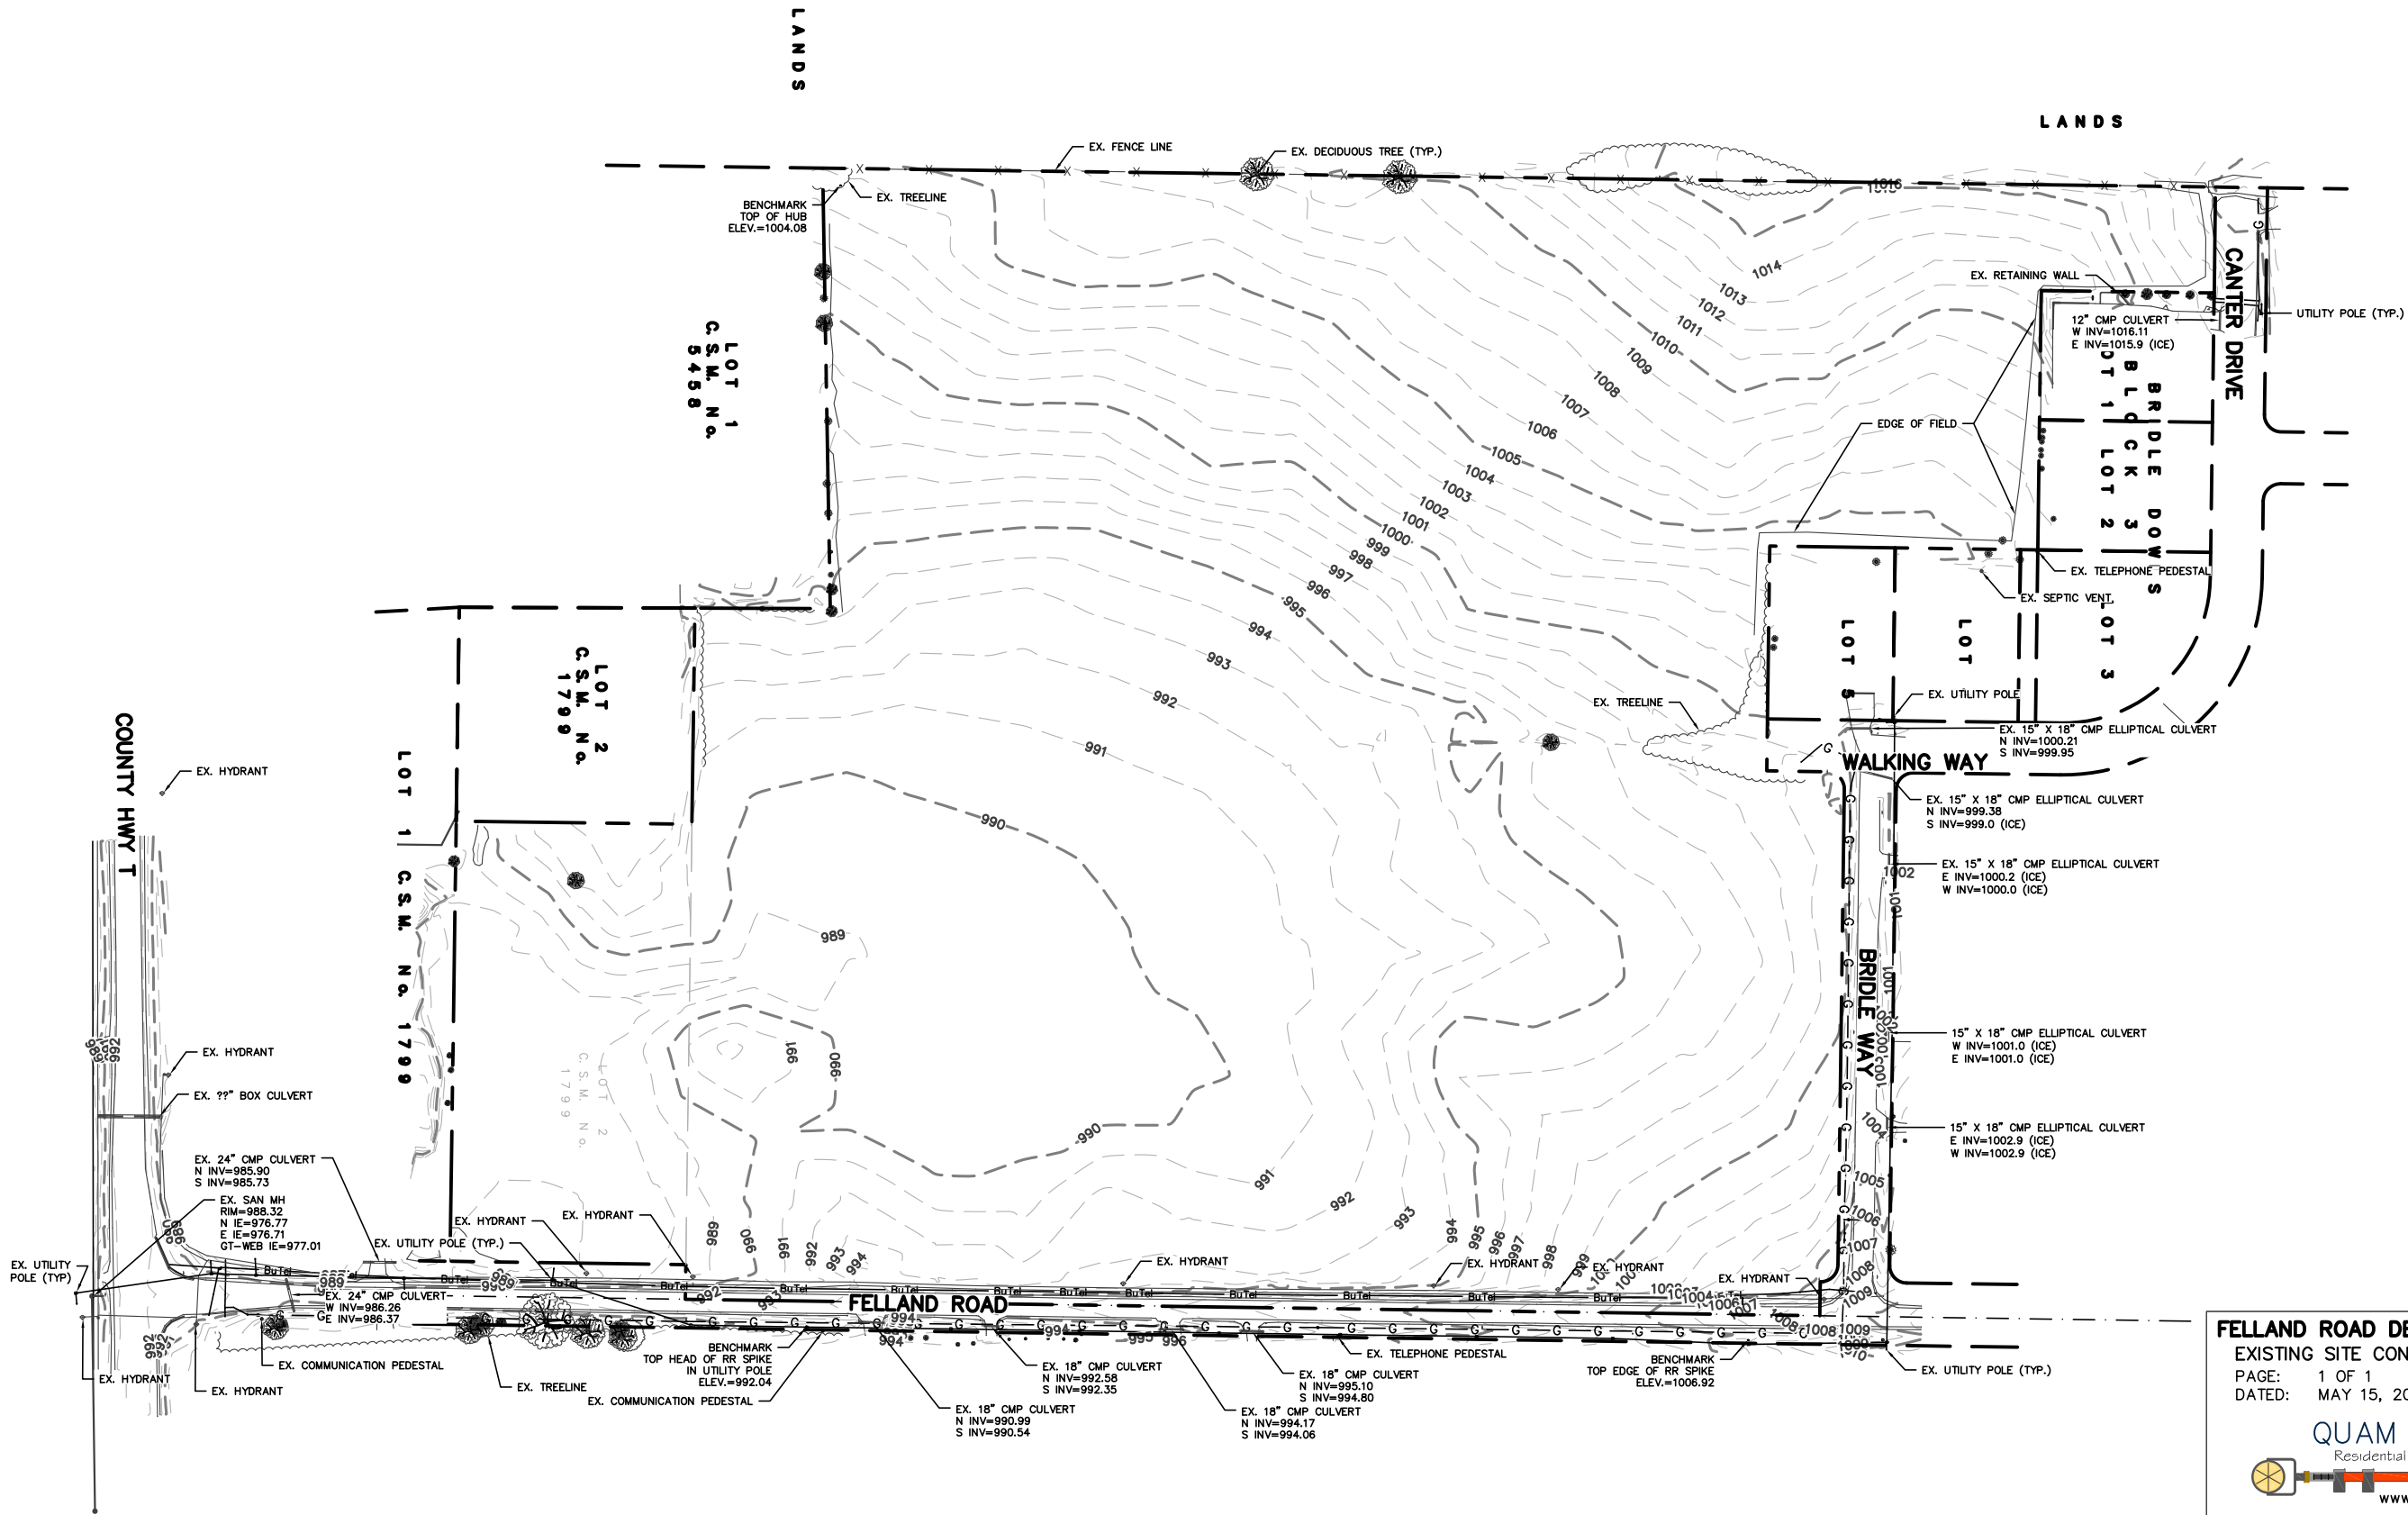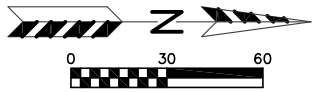

FELLAND ROAD DEVELOPMENT
EXISTING SITE CONDITION PLAN
PAGE: 1 OF 1
DATED: MAY 15, 2018

QUAM ENGINEERING, LLC
Residential and Commercial Site Design Consultants
www.quamengineering.com
4604 Siggelkow Road, Suite A - McFarland, Wisconsin 53558
Phone (608) 838-7750; Fax (608) 838-7752

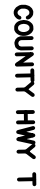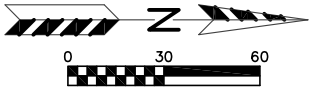

LANDS

FELLAND ROAD DEVELOPMENT

ZONING AMENDMENT MAP

PAGE: 1 OF 1
DATED: MAY 15, 2018

QUAM ENGINEERING, LLC
Residential and Commercial Site Design Consultants

www.quamengineering.com
4604 Siggelkow Road, Suite A – McFarland, Wisconsin 53558
Phone (608) 838-7750; Fax (608) 838-7752

ZONING LEGEND

 SRC1
 SRC3
 SRV2
 TRU1
 PARK
 STORMWATER