



**Office of the Mayor**

David J. Cieslewicz, Mayor

RECEIVED CITY OF MADISON  
CLERKS OFFICE

05 JUL 22 PM 2: 52

City-County Building, Room 403  
210 Martin Luther King, Jr. Boulevard  
Madison, Wisconsin 53703-3345  
PH 608 266 4611  
TTY 608 266 4443  
FAX 608 267 8671  
mayor@cityofmadison.com

March 2, 2005

TO ALL DEPARTMENTS, MADISON MUNICIPAL GOVERNMENT, AND  
OTHER INTERESTED AGENCIES:

SUBJECT: Milwaukee Street-Starkweather Square, LLC Annexation, Town of  
Blooming Grove


SUBSTITUTE ORDINANCE ENACTMENT NO. 05-00032

The Common Council, at its meeting on February 1, 2005, adopted Substitute Ordinance Enactment Number 05-00032, annexing the territory as shown on the attached map to Aldermanic District 3, City of Madison.

This territory is subject to all rules, regulations, and ordinances governing said district in the City of Madison. You are hereby requested to furnish the usual municipal services to this area, upon receipt of this notice. If you have any questions or require additional information, contact Bill Roberts or Sheri Milleville at 266-4635.

# ANNEXATION TO THE CITY OF MADISON

ORDINANCE No. \_\_\_\_\_ ALD. DISTRICT ANNEXED TO \_\_\_\_\_  
 I.D. No. \_\_\_\_\_ AREA (625.031 sq. ft.) 14.3487 acres  
 DATE ADOPTED \_\_\_\_\_  
 DATE PUBLISHED \_\_\_\_\_

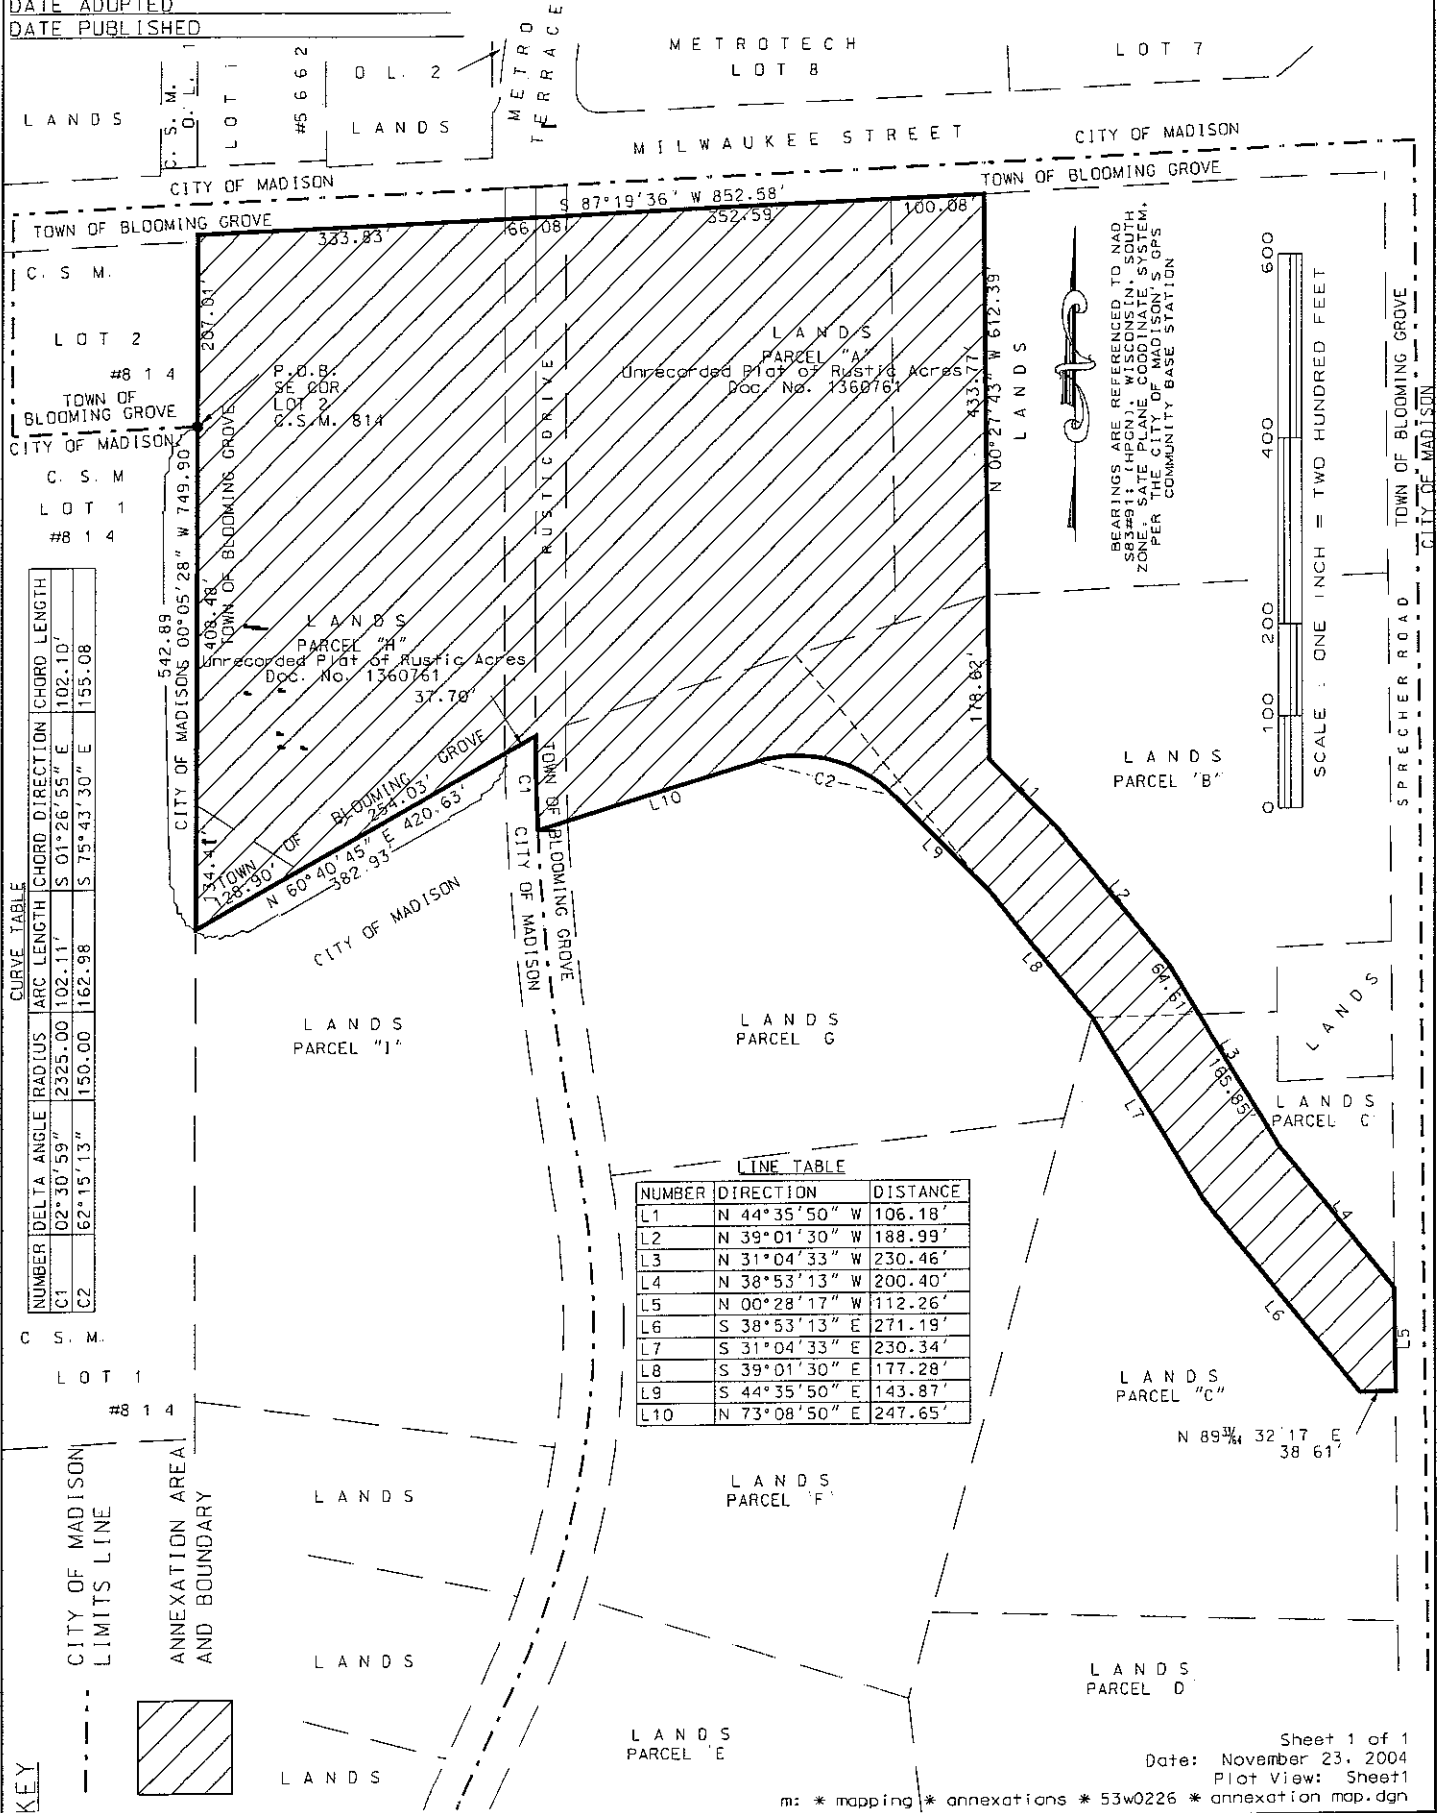

BEARINGS ARE REFERENCED TO NAD 83 (NAD 83) (CHPN); WISCONSIN SOUTH ZONE PLANE COORDINATE SYSTEM, PER COMMUNITY BASE STATION.

