


CONVENTIONAL SIGNS AND ABBREVIATIONS

STATE LINE	-----	SECTION CORNER		FOUNDATION OR RUIN BUILDING		AC.	ACRE	MI.	MILE	HOME	HOUSE
COUNTY LINE	-----	NOTATION FOR COMBUSTIBLE FLUIDS		CEMETERY		AH.	AHEAD	P.	PAGE	L.	LENGTH OF CURVE
TOWNSHIP AND RANGE LINES	-----	NOTATION FOR HIGH VOLTAGE TRANSMISSION LINES		R/W MONUMENT		ALUM. MON.	ALUMINUM MONUMENT	P.C.	POINT OF CURVATURE	R/W	RIGHT OF WAY
SECTION LINE	-----	BRIDGE		NON-MONUMENTED R/W POINT		ANT.	ANTENNA	P.E.	PRIVATE ENTRANCE	S.	SHED
QUARTER LINE	-----	STREAM OR RIVER		IRON PIN		A.P.	ACCESS POINT	PERM.	PERMANENT	S.D.	STORM DRAINAGE
SIXTEENTH LINE	-----	LAKE		VALVE		B.	BARN	P.T.	POINT OF TANGENCY	S.F.	SQUARE FEET
NEW REFERENCE LINE	-----	CULVERT (Box, Pipe Or Cattle Pass)		WINDMILL		BK.	BACK	P.I.	POINT OF INTERSECTION	STA.	STATION
NEW R/W LINE	-----	ENCROACHING SIGN		MANHOLE, SEPTIC VENT, WELL, ETC.		B.M.	BENCHMARK	PLE	PERMANENT LIMITED EASEMENT	SE	SUPER ELEVATION
EXISTING R/W LINE	-----	ELECTRIC POLE		GAS PUMPS		C.	CHURCH	R.	RADIUS	RO	RUN OUT
PROPERTY LINE	-----	TELEPHONE POLE		BUSHES		C/L	CENTERLINE	R.D.E.	RESTRICTED DEVELOPMENT EASEMENT	V	DESIGN SPEED CONDOMINIUM
CORPORATE LIMITS	-----	PEDESTAL (Label Type - Communications, Electric)		TREES (Deciduous) (Coniferous)		CONC. MON.	CONCRETE MONUMENT	REM.	REMAINING	CONDO	
LOT, TIE AND OTHER MINOR LINES	-----	NO ACCESS (By Acquisition)		WOODS		CONST.	CONSTRUCTION	REST.	RESTAURANT		
SLOPE INTERCEPTS	-----	NO ACCESS (By Statutory Authority)		ENCROACHING SIGN		C.P.	CULVERT PIPE	RT	RIGHT		
UNDERGROUND FACILITY (Communications, Electric, Etc.)	-----	NO ACCESS (By Previous Project)				C.S.M.	CERTIFIED SURVEY MAP	T	TANGENT		
FENCE	-----					D.	DEGREE OF CURVE	TAV.	TAVERN		
TEMPORARY INTEREST	-----					ETAL	AND OTHERS	TEMP.	TEMPORARY		
EASEMENT (Highway, Permanent Limited or Restricted Development)	-----					FRL.	FRACTIONAL	TLE	TEMPORARY LIMITED EASEMENT		
BEAM GUARD	-----					H.E.	HIGHWAY EASEMENT	VOL.	VOLUME		
TRANSMISSION STRUCTURES (Line Optional)	-----					L.C.	LONG CHORD OF CURVE	W	WALL		
RAIL LINE	-----					L.C.B.	LONG CHORD BEARING	FT.	FEET		

R/W PROJECT NUMBER	5994-00-00-2	SHEET NUMBER	4.1	TOTAL SHEETS	10
FEDERAL PROJECT NUMBER					
PLAT OF RIGHT-OF-WAY REQUIRED FOR					
MONONA DRIVE, CITY OF MONONA, CITY OF MADISON					
WINNEQUAH ROAD - COTTAGE GROVE ROAD					
CTH BB			DANE COUNTY		
CONSTRUCTION PROJECT NUMBER					
5994-00-71					

END RELOCATION ORDER
STA 147+50.40
 298.64' EAST AND 506.25' NORTH OF THE WEST 1/4 CORNER OF SECTION 9, T7N, R10E, CITY OF MONONA AND CITY OF MADISON, DANE COUNTY, WISCONSIN

BEGIN RELOCATION ORDER
STA 111+19.87
 4.05' WEST AND 2288.94' NORTH OF THE WEST 1/4 CORNER OF SECTION 16, T7N, R10E, CITY OF MONONA AND CITY OF MADISON, DANE COUNTY, WISCONSIN

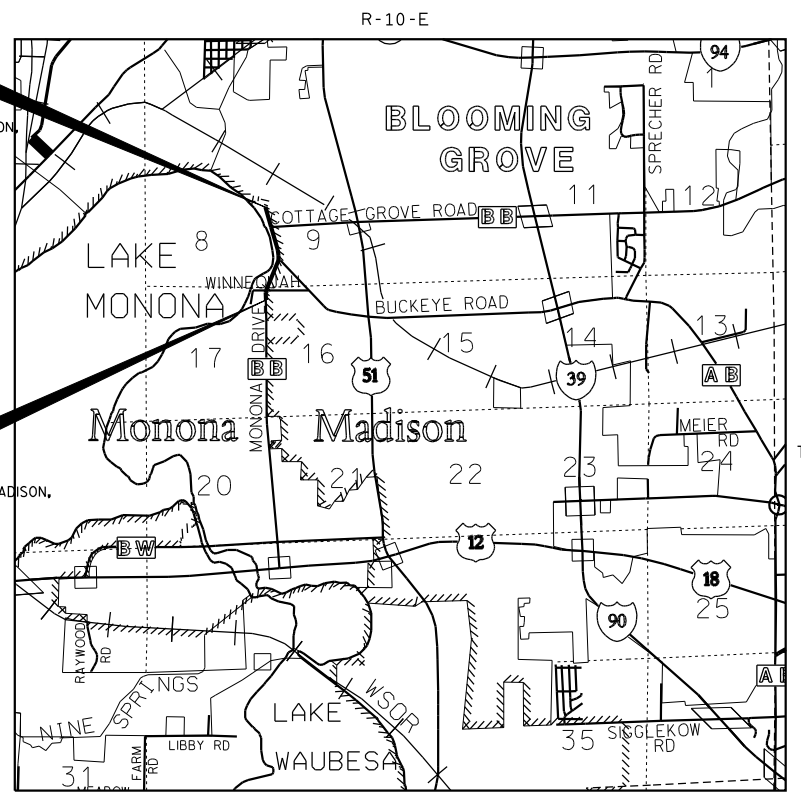

TOTAL NET LENGTH OF CENTERLINE = 0.69 MI.

NOTES

COORDINATES AND BEARINGS ON THIS PLAT ARE ORIENTED TO THE WISCONSIN COUNTY COORDINATE SYSTEM, DANE COUNTY ZONE, NAD 83 (1991) ADJUSTMENT. THE COORDINATES SHOWN ARE GRID COORDINATES AND ARE TO BE USED AS GRID OR GROUND VALUES ON THIS PLAT.

RIGHT-OF-WAY MONUMENTS WILL BE PLACED PRIOR TO THE COMPLETION OF THIS PROJECT.

RIGHT-OF-WAY BOUNDARIES ARE DEFINED WITH COURSES OF THE PERIMETER OF THE HIGHWAY LANDS REFERENCED TO THE U.S. PUBLIC LAND SURVEY SYSTEM OR OTHER SURVEYS OF PUBLIC RECORD.

ACCEPTED FOR
DANE COUNTY

(Signature) _____ (Title) _____
 (Date) _____

ACCEPTED FOR
CITY OF MONONA

(Signature) _____ (Title) _____
 (Date) _____


ACCEPTED FOR
CITY OF MADISON

(Signature) _____ (Title) _____
 (Date) _____

R/W PLAT PREPARED BY:
 Foth Infrastructure & Environment, LLC

REVISION DATE

(Date) _____ Todd J. Buhr RLS S-2614

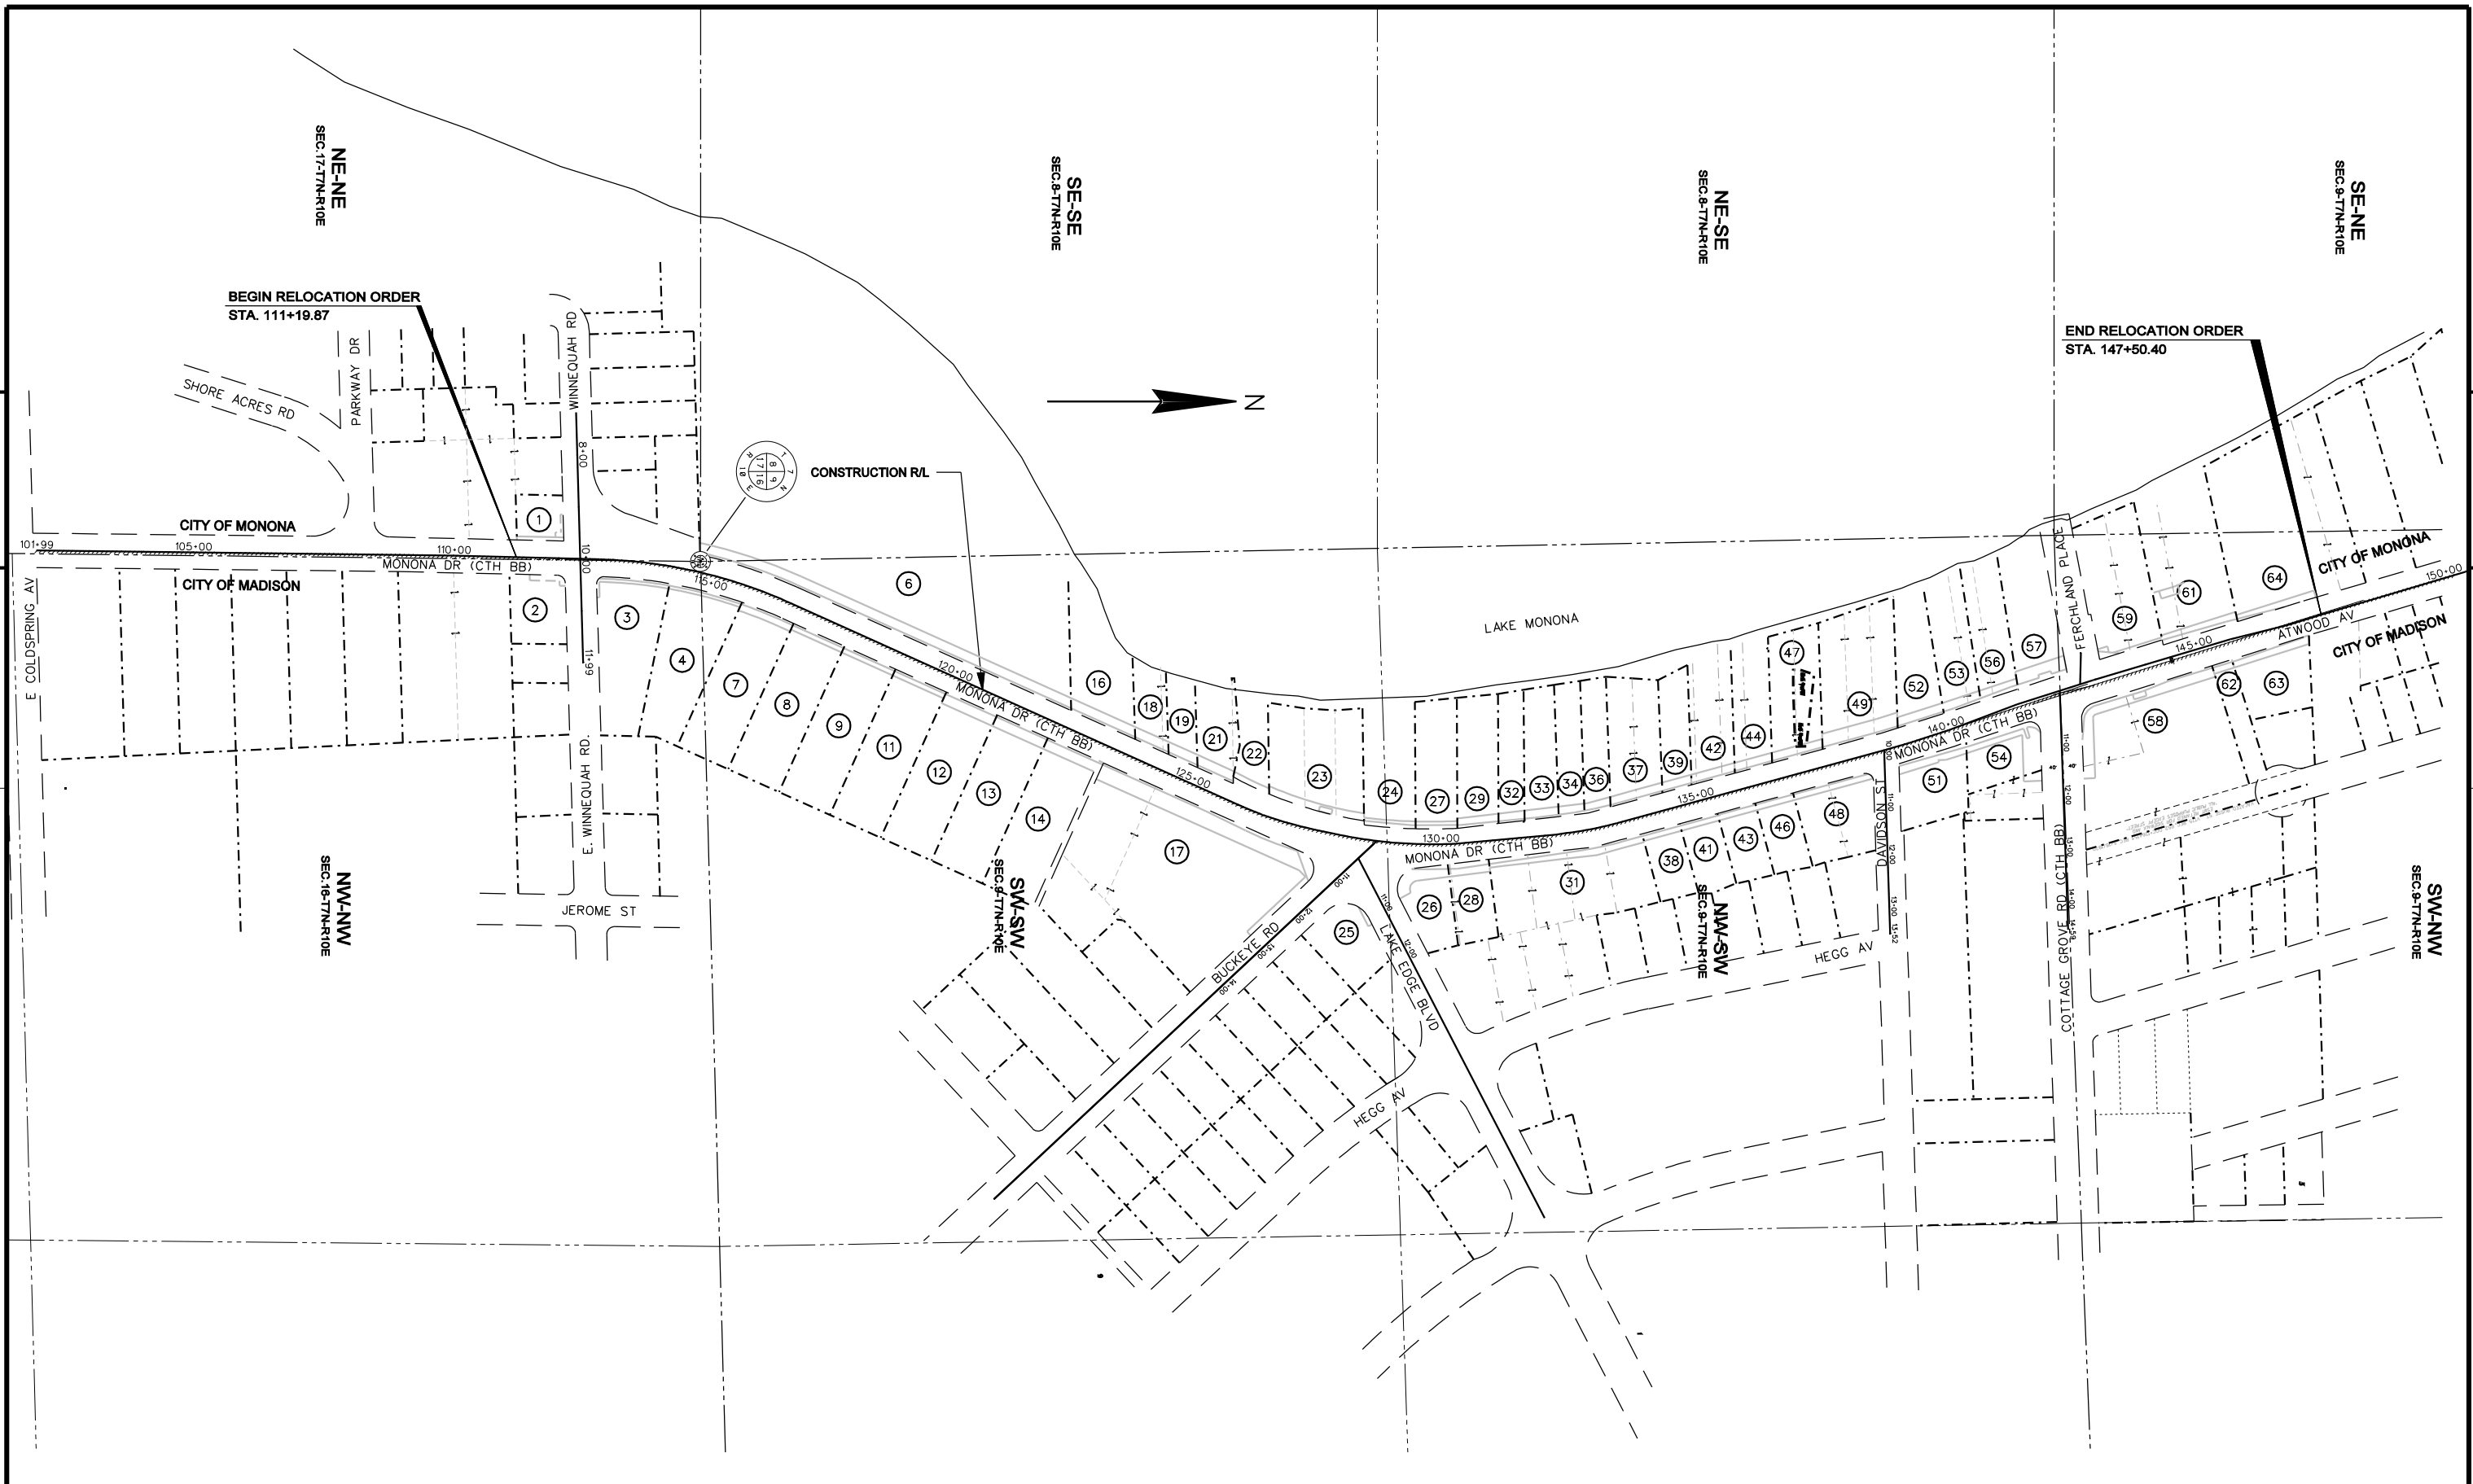

4

4

REVISION DATE	DATE - -10	NOT TO SCALE	HWY: MONONA DR. (C.T.H. BB)	STATE R/W PROJECT NUMBER 5994-00-00-2	PLAT SHEET 4.2
			COUNTY: DANE	CONSTRUCTION PROJECT NUMBER 5994-00-71	PS&E SHEET

FILE NAME: X:\MDVE\08\08M085\CAD\PLANS\ROW-4.2-LAYOUT.DGN

PLOT DATE: DECEMBER 15, 2010

PLOT BY: TODD J. BUHR

PLOT NAME:

PLOT SCALE: 1:40

WISDOT/CADD SHEET 70

E

SCHEDULE OF LANDS & INTERESTS REQUIRED

OWNER'S NAMES ARE SHOWN FOR REFERENCE PURPOSES ONLY AND ARE SUBJECT TO CHANGE PRIOR TO THE TRANSFER OF LAND INTERESTS TO THE CITY OF MONONA AND THE CITY OF MADISON. AREAS SHOWN IN THE TOTAL AREA COLUMN MAY BE APPROXIMATE AND ARE DERIVED FROM TAX ROLLS OR OTHER AVAILABLE SOURCES AND MAY NOT INCLUDE LANDS OF THE OWNER WHICH ARE NOT CONTIGUOUS TO THE AREA TO BE ACQUIRED.

NOTE: PARCEL NUMBERS SHOWN AS (*1*) ARE PARCELS BEING ACQUIRED IN THE NAME OF THE CITY OF MONONA, ALL ELSE ARE IN THE NAME OF THE CITY OF MADISON.

PARCEL NUMBER	OWNERSHIP	SHEET	INTEREST REQUIRED	TOTAL AREA	R/W (ACRES)			TOTAL AREA REMAINING	TLE AREA (acre)
					NEW	EXISTING	TOTAL		
1	CHLOE, LLC	4.5	FEE,TLE	0.18	0.01	0.00	0.01	0.17	0.01
2	JOSHUA HELD	4.5	TLE	0.33	0.00	0.00	0.00	0.33	0.01
3	HUGH B. & DOROTHY COX	4.5	FEE,TLE	0.75	0.01	0.00	0.01	0.74	0.02
4	BRETT M. & KATHLEEN M. SACKETT	4.5	FEE,TLE	0.75	0.01	0.00	0.01	0.74	0.02
6	NORBERTINE NOVITATE	4.5-4.6	FEE,TLE	9.88	0.07	0.00	0.07	9.81	0.32
7	JACOB A. WICKE	4.5	FEE,TLE	0.75	0.01	0.00	0.01	0.74	0.03
8	THOMAS O. & JUDITH M. GRIFFIN	4.5-4.6	FEE,TLE	0.75	0.01	0.00	0.01	0.74	0.02
9	BRYAN & ERICA SHEFCHIK	4.6	FEE,TLE	0.75	0.01	0.00	0.01	0.74	0.02
11	TERRACE AVENUE PROPERTIES	4.6	FEE,TLE	0.75	0.01	0.00	0.01	0.74	0.02
12	KATHLEEN A. DREW	4.6	FEE,TLE	0.75	0.01	0.00	0.01	0.74	0.05
13	MARYANN M. TYUS	4.6	FEE,TLE	0.75	0.01	0.00	0.01	0.74	0.05
14	EAST MADISON/MONONA COALITION OF AGING INC.	4.6-4.7	FEE,TLE	0.75	0.01	0.00	0.01	0.74	0.05
16	CITY OF MONONA	4.6-4.7	FEE,TLE	0.59	0.01	0.00	0.01	0.58	0.06
17	ANDING PROPERTIES, LLC	4.7	FEE,TLE	2.86	0.05	0.00	0.05	2.81	0.34
18	JAMES H. STELLHORN & STEPHANIE A. MILLER	4.7	FEE,TLE	0.28	0.01	0.00	0.01	0.27	0.03
19	HARLAN, LLC	4.7	FEE,TLE	0.22	0.01	0.00	0.01	0.21	0.02
21	MARRI ANNE LICHTFELD	4.7	FEE,TLE	0.34	0.01	0.00	0.01	0.33	0.03
22	GOTTSCHALK LIVING TRUST	4.7	TLE	0.28	0.00	0.00	0.00	0.28	0.02
23	WATERFRONT PLACE CONDOMINIMUM	4.7	FEE,TLE	0.93	0.01	0.00	0.01	0.92	0.06
24	OLAF E. LARSON	4.7	FEE,TLE	0.58	0.02	0.00	0.02	0.56	0.01
25	CHANDELLE SCHULTE & WENDY G. STANLEY	4.7-4.8	TLE	0.37	0.00	0.00	0.00	0.37	0.01
26	JAMES A. RETTERER	4.8	FEE,TLE	0.29	0.01	0.00	0.01	0.28	0.06
27	OLAF E. & IONE A. LARSON	4.8	FEE,TLE	0.48	0.01	0.00	0.01	0.47	0.01
28	DENNIS M. LYNCH & MARTY L. RICHARDS	4.7-4.8	FEE,TLE	0.28	0.02	0.00	0.02	0.26	0.03
29	PATRICIA A. BYRNE	4.8	FEE,TLE	0.46	0.01	0.00	0.01	0.45	0.03
31	LAKE EDGE LUTHERAN CHURCH	4.8	FEE,TLE	1.99	0.04	0.00	0.04	1.95	0.07
32	KENNETH VANDEN WYMELENBERG	4.8	FEE,TLE	0.30	0.004	0.00	0.004	0.30	0.02
33	ROBERT T. & TINA ING YAHNG	4.8	FEE,TLE	0.40	0.004	0.00	0.004	0.40	0.02
34	JOSEPHINE M. GREGORY & DALE R. GREGORY & GAIL M. GREGORY & JILL E. ARNDT	4.8	FEE,TLE	0.31	0.004	0.00	0.004	0.31	0.02

REVISION DATE	DATE - -10	SCALE, FEET 0 N/A	HWY: MONONA DR. (CTH BB)	STATE R/W PROJECT NUMBER 5994-00-00-2	PLAT SHEET 4.3
			COUNTY: DANE	CONSTRUCTION PROJECT NUMBER 5994-00-71	PS&E SHEET E

SCHEDULE OF LANDS & INTERESTS REQUIRED

OWNER'S NAMES ARE SHOWN FOR REFERENCE PURPOSES ONLY AND ARE SUBJECT TO CHANGE PRIOR TO THE TRANSFER OF LAND INTERESTS TO THE CITY.

AREAS SHOWN IN THE TOTAL AREA COLUMN MAY BE APPROXIMATE AND ARE DERIVED FROM TAX ROLLS OR OTHER AVAILABLE SOURCES AND MAY NOT INCLUDE LANDS OF THE OWNER WHICH ARE NOT CONTIGUOUS TO THE AREA TO BE ACQUIRED.

NOTE: PARCEL NUMBERS SHOWN AS (*1*) ARE PARCELS BEING ACQUIRED IN THE NAME OF THE CITY OF MONONA, ALL ELSE ARE IN THE NAME OF THE CITY OF MADISON.

PARCEL NUMBER	OWNERSHIP	SHEET	INTEREST REQUIRED	TOTAL AREA	R/W (ACRES)			TOTAL AREA REMAINING	TLE	PLE
					NEW	EXISTING	TOTAL		AREA(ac)	
36	REX M. & DEBRA JEAN OLSON	4.8	FEE,TLE	0.31	0.01	0.00	0.01	0.30	0.02	
37	WATERFORD BAY CONDOMINIUM	4.8	FEE,TLE	0.61	0.01	0.00	0.01	0.60	0.04	
38	LIN G. JACOBSON	4.8	FEE,TLE	0.23	0.01	0.00	0.01	0.22	0.02	
39	MICHAEL C. & SHARON A. DEVENISH	4.8-4.9	FEE,TLE	0.35	0.00	0.00	0.00	0.35	0.02	
41	SHERYL L. LOPER	4.8-4.9	FEE,TLE	0.24	0.01	0.00	0.01	0.23	0.02	
42	ORHAN AND CIGDEM UNAL	4.9	FEE,TLE	0.50	0.01	0.00	0.01	0.49	0.03	
43	LAURIE J. GRINNELL	4.9	FEE,TLE	0.24	0.01	0.00	0.01	0.23	0.02	
44	RICHARD GARTNER & MARY PAUL LONG	4.9	FEE,TLE	0.44	0.01	0.00	0.01	0.43	0.03	
46	JOHN H. & CHERYL J. PAYNE	4.9	FEE,TLE	0.24	0.01	0.00	0.01	0.23	0.02	
47	FIDDLERS MOUND CONDOMINIUM	4.9	FEE,TLE	0.30	0.01	0.00	0.01	0.29	0.03	
48	4002 DENTAL BUILDING, LLC	4.9	FEE,TLE	0.50	0.01	0.00	0.01	0.49	0.02	
49	WATERS EDGE CONDOMINIUM	4.9	FEE,TLE	0.83	0.01	0.00	0.01	0.82	0.09	
51	RALPH STINSON	4.9	FEE,TLE	0.40	0.02	0.00	0.02	0.38	0.04	
52	WATERS EDGE CONDOMINIUM PHASE II	4.9	FEE,TLE	0.47	0.01	0.00	0.01	0.46	0.03	
53	APEX MONONA LLC	4.9	FEE,TLE	0.45	0.01	0.00	0.01	0.44	0.03	
54	JAMES MALCHESKI	4.9-4.10	FEE,TLE	0.56	0.03	0.00	0.03	0.53	0.11	
56	LAKESIDE TERRACE CONDOMINIUMS	4.9-4.10	FEE,TLE	0.45	0.01	0.00	0.01	0.44	0.02	
57	WINCHESTER BAY CONDOMINIUMS	4.10	FEE,TLE	0.64	0.02	0.00	0.02	0.62	0.06	
58	COTTAGE GROVE INV., LLC & EAST MADISON RE LLC ETAL	4.10	FEE,TLE,PLE	1.83	0.03	0.00	0.03	1.80	0.16	0.01
59	WATER CREST CONDOMINIUMS	4.10	FEE,TLE	0.86	0.008	0.000	0.008	0.852	0.02	
61	ON THE LAKE CONDOMINIUM	4.10	FEE,TLE	0.97	0.03	0.00	0.03	0.94	0.04	
62	CHARLES S. COENS & HAROLD R. SABROFF	4.10	FEE,TLE	0.21	0.004	0.000	0.004	0.206	0.01	
63	ZINGBORN VENTURES, LLC	4.10	FEE,TLE	0.41	0.01	0.00	0.01	0.40	0.05	
64	MONONA APARTMENT INVESTORS, LLC	4.10	FEE,TLE	1.93	0.01	0.00	0.01	1.92	0.04	
UTILITIES										
101	MADISON GAS AND ELECTRIC	4.5,8,9,10	RELEASE OF RIGHTS							
102	SBC	4.5,7,10	RELEASE OF RIGHTS							
103	Town San. Dist. No.6 of Town of Blooming Grove	4.5	RELEASE OF RIGHTS							
105	AMERITECH	4.6,7	RELEASE OF RIGHTS							
106	TOWN OF BLOOMING GROVE	4.7	RELEASE OF RIGHTS							
107	CITY OF MADISON	4.1	RELEASE OF RIGHTS							
108	CITY OF MONONA	4.5	RELEASE OF RIGHTS							

REVISION DATE	DATE - -10	SCALE, FEET 0 N/A	HWY: MONONA DR. (CTH BB)	STATE R/W PROJECT NUMBER 5994-00-00-2	PLAT SHEET 4.4
			COUNTY: DANE	CONSTRUCTION PROJECT NUMBER 5994-00-71	PS&E SHEET E

PARCEL 1 - LINE TABLE		
LINE	BEARING	DISTANCE
L1	S88°24'36"W	7.01'
L2	N01°19'36"E	90.12'
L3	N88°24'36"E	7.01'
L4	S01°19'36"W	90.12'

HWY	BASIS OF EXISTING RW	WIDTH
MONONA DRIVE (C.T.H. BB)	PLATTED	VARIES
WINNEQUAH ROAD	PLATTED	60'

CURVE DATA C1:
 DELTA = 44°53'20"
 R = 14.10'
 LCB = N20°21'15"W
 LC = 10.77'
 L = 11.05'


EXISTING (EAST) R/W CURVE DATA - C2:
 DELTA = 22°07'54"
 R = 914.45'
 LCB = N13°09'22"E
 LC = 351.03'
 L = 376.65'

EXISTING (WEST) R/W CURVE DATA - C3:
 DELTA = 11°27'37"
 R = 980.45'
 LCB = S18°29'31"W
 LC = 195.78'
 L = 196.11'

NEW (WEST) R/W CURVE DATA - C4:
 DELTA = 11°31'11"
 R = 984.45'
 LCB = N18°27'44"E
 LC = 197.60'
 L = 197.93'


NEW R/W CURVE DATA: C100
 DELTA = 22°47'18"
 R = 910.45'
 LCB = S12°50'59"W
 LC = 359.74'
 L = 376.65'

FEE COORDINATE TABLE		
Point ID	Y	X
199	483147.62	836677.80
200	483147.42	836670.80
201	483237.52	836672.88
100	483305.22	836752.15
101	483655.94	836832.16
106	483498.42	836701.89
107	483685.85	836764.47

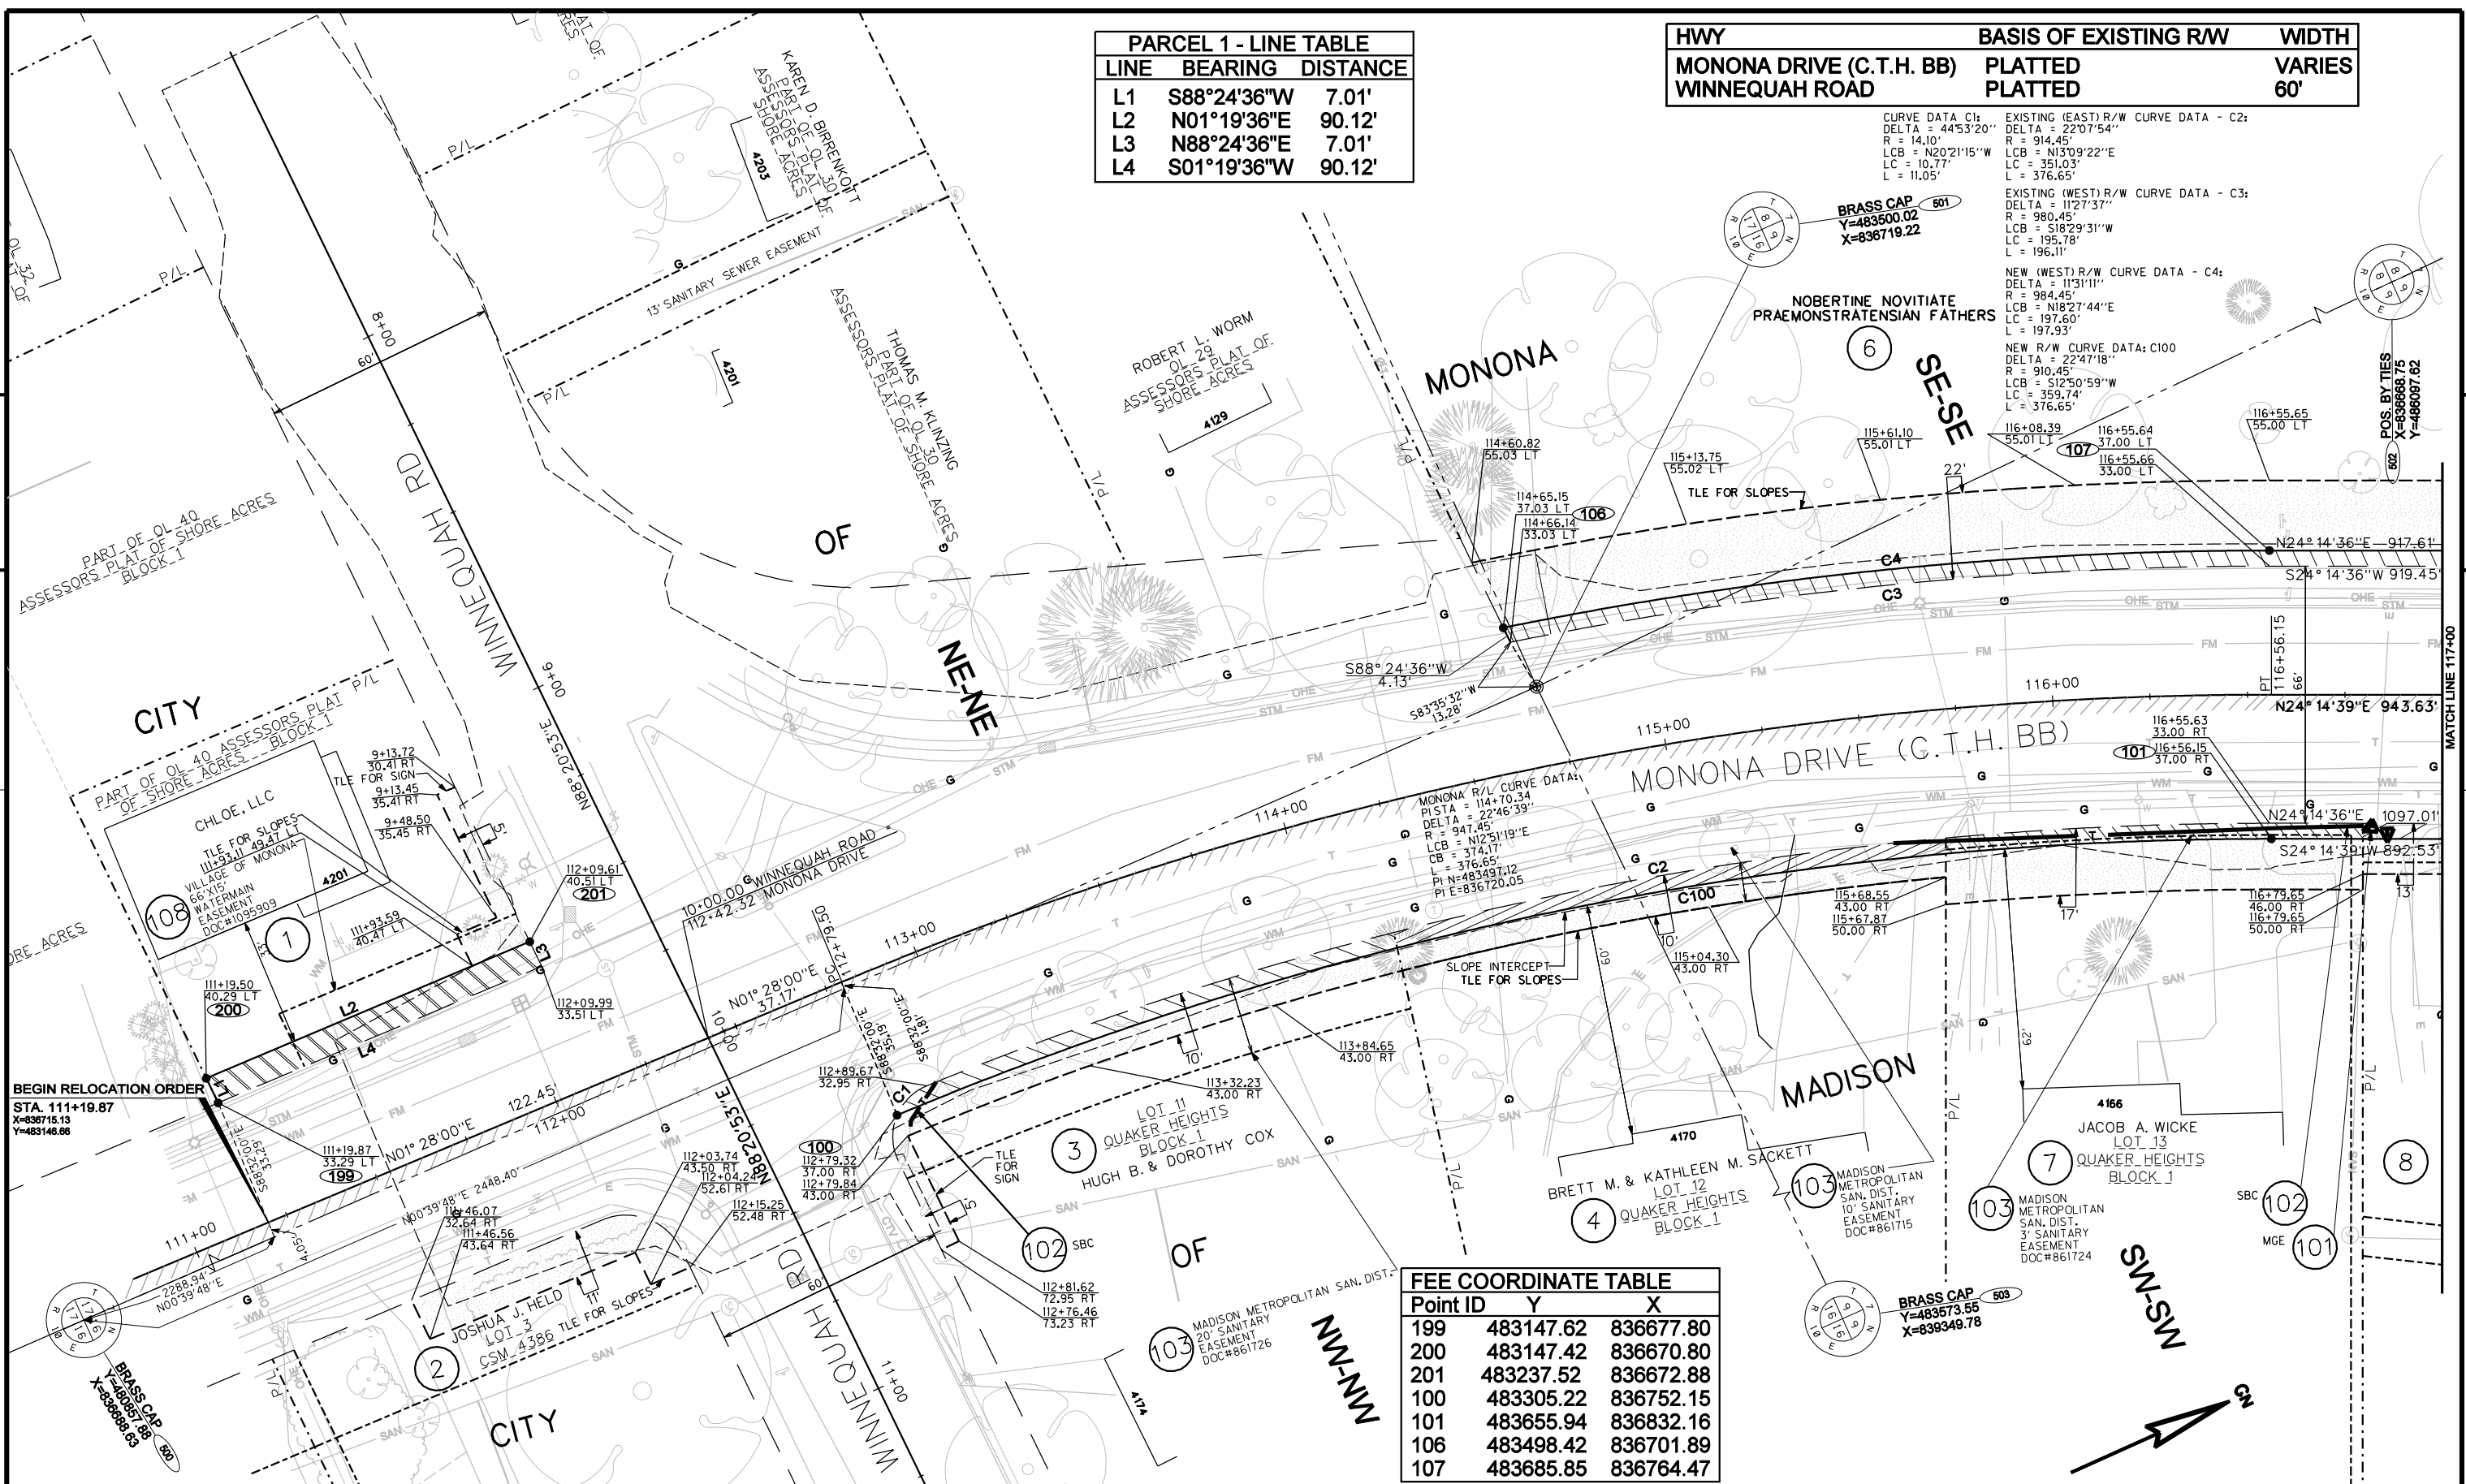

REVISION DATE	DATE	SCALE, FEET	HWY: MONONA DR. (C.T.H. BB)	STATE R/W PROJECT NUMBER	5994-00-00-2	PLAT SHEET	4.5
	GRID FACTOR		COUNTY: DANE	CONSTRUCTION PROJECT NUMBER	5994-00-71	PS&E SHEET	E


HWY	BASIS OF EXISTING R/W	WIDTH
MONONA DRIVE (C.T.H. BB)	PLATTED	VARIES

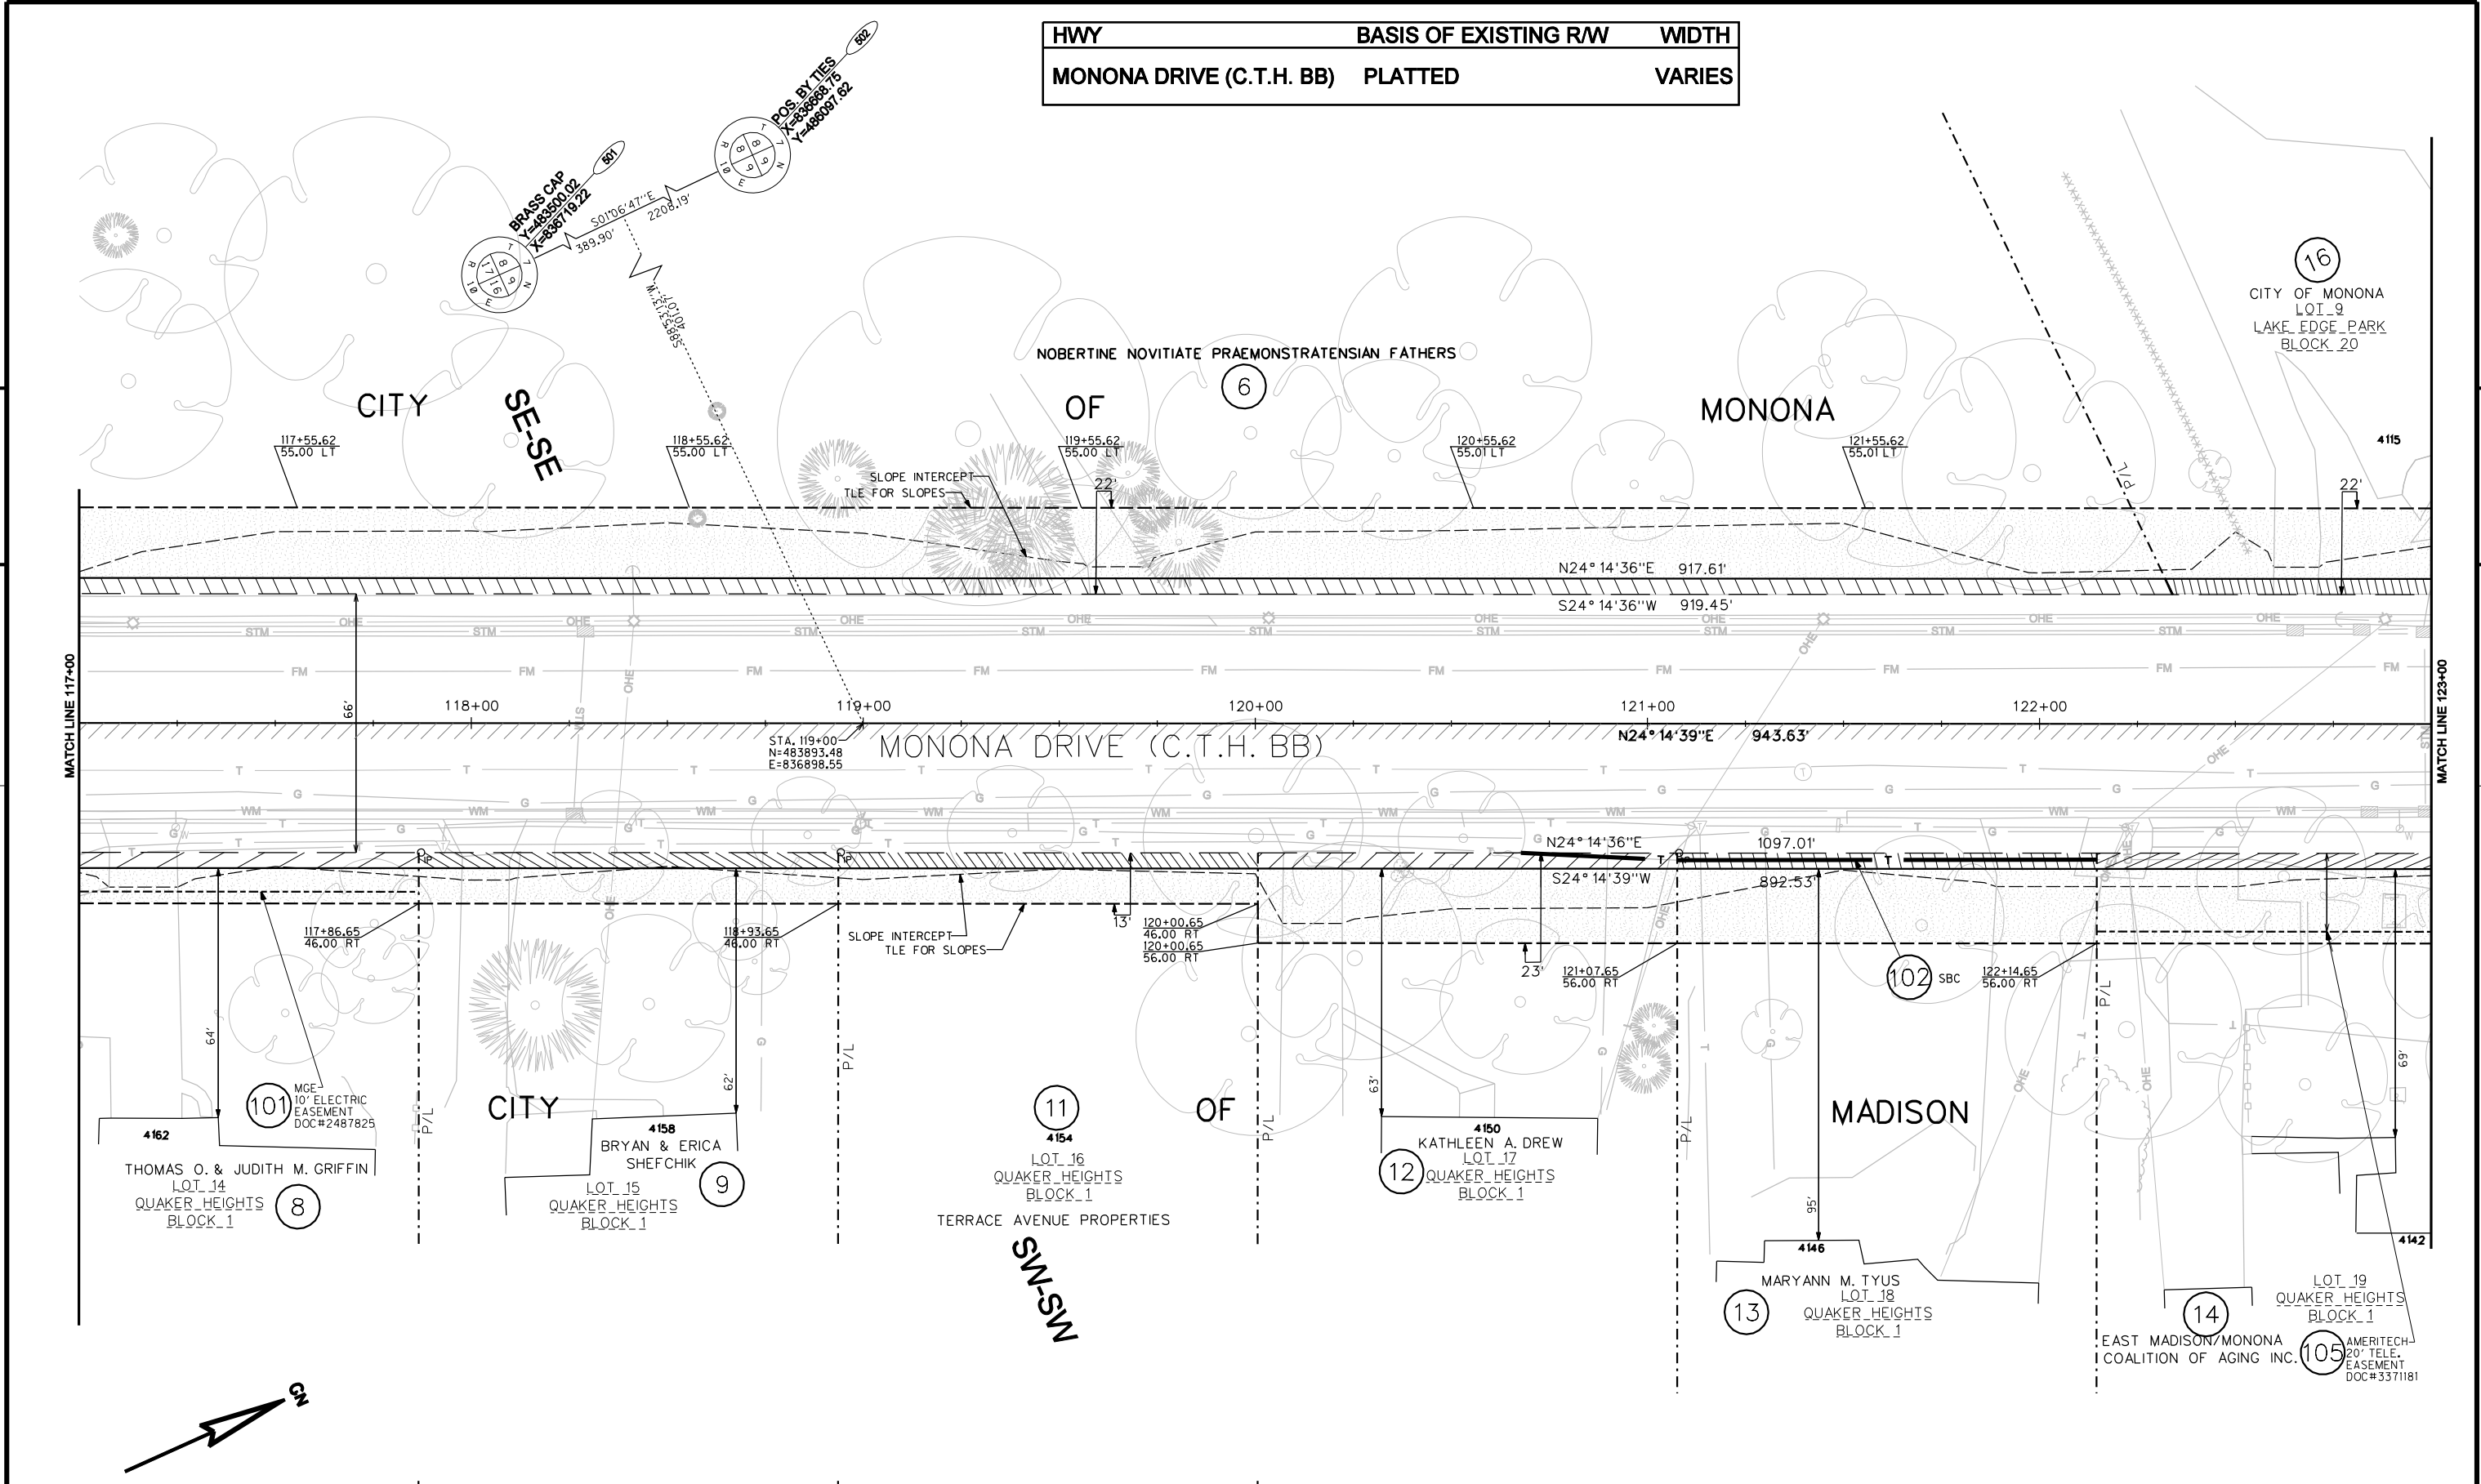

4

4

REVISION DATE	DATE	SCALE, FEET 0 20 40	HWY: MONONA DR. (C.T.H. BB)	STATE R/W PROJECT NUMBER 5994-00-00-2	PLAT SHEET 4.6
	GRID FACTOR		COUNTY: DANE	CONSTRUCTION PROJECT NUMBER 5994-00-71	PS&E SHEET

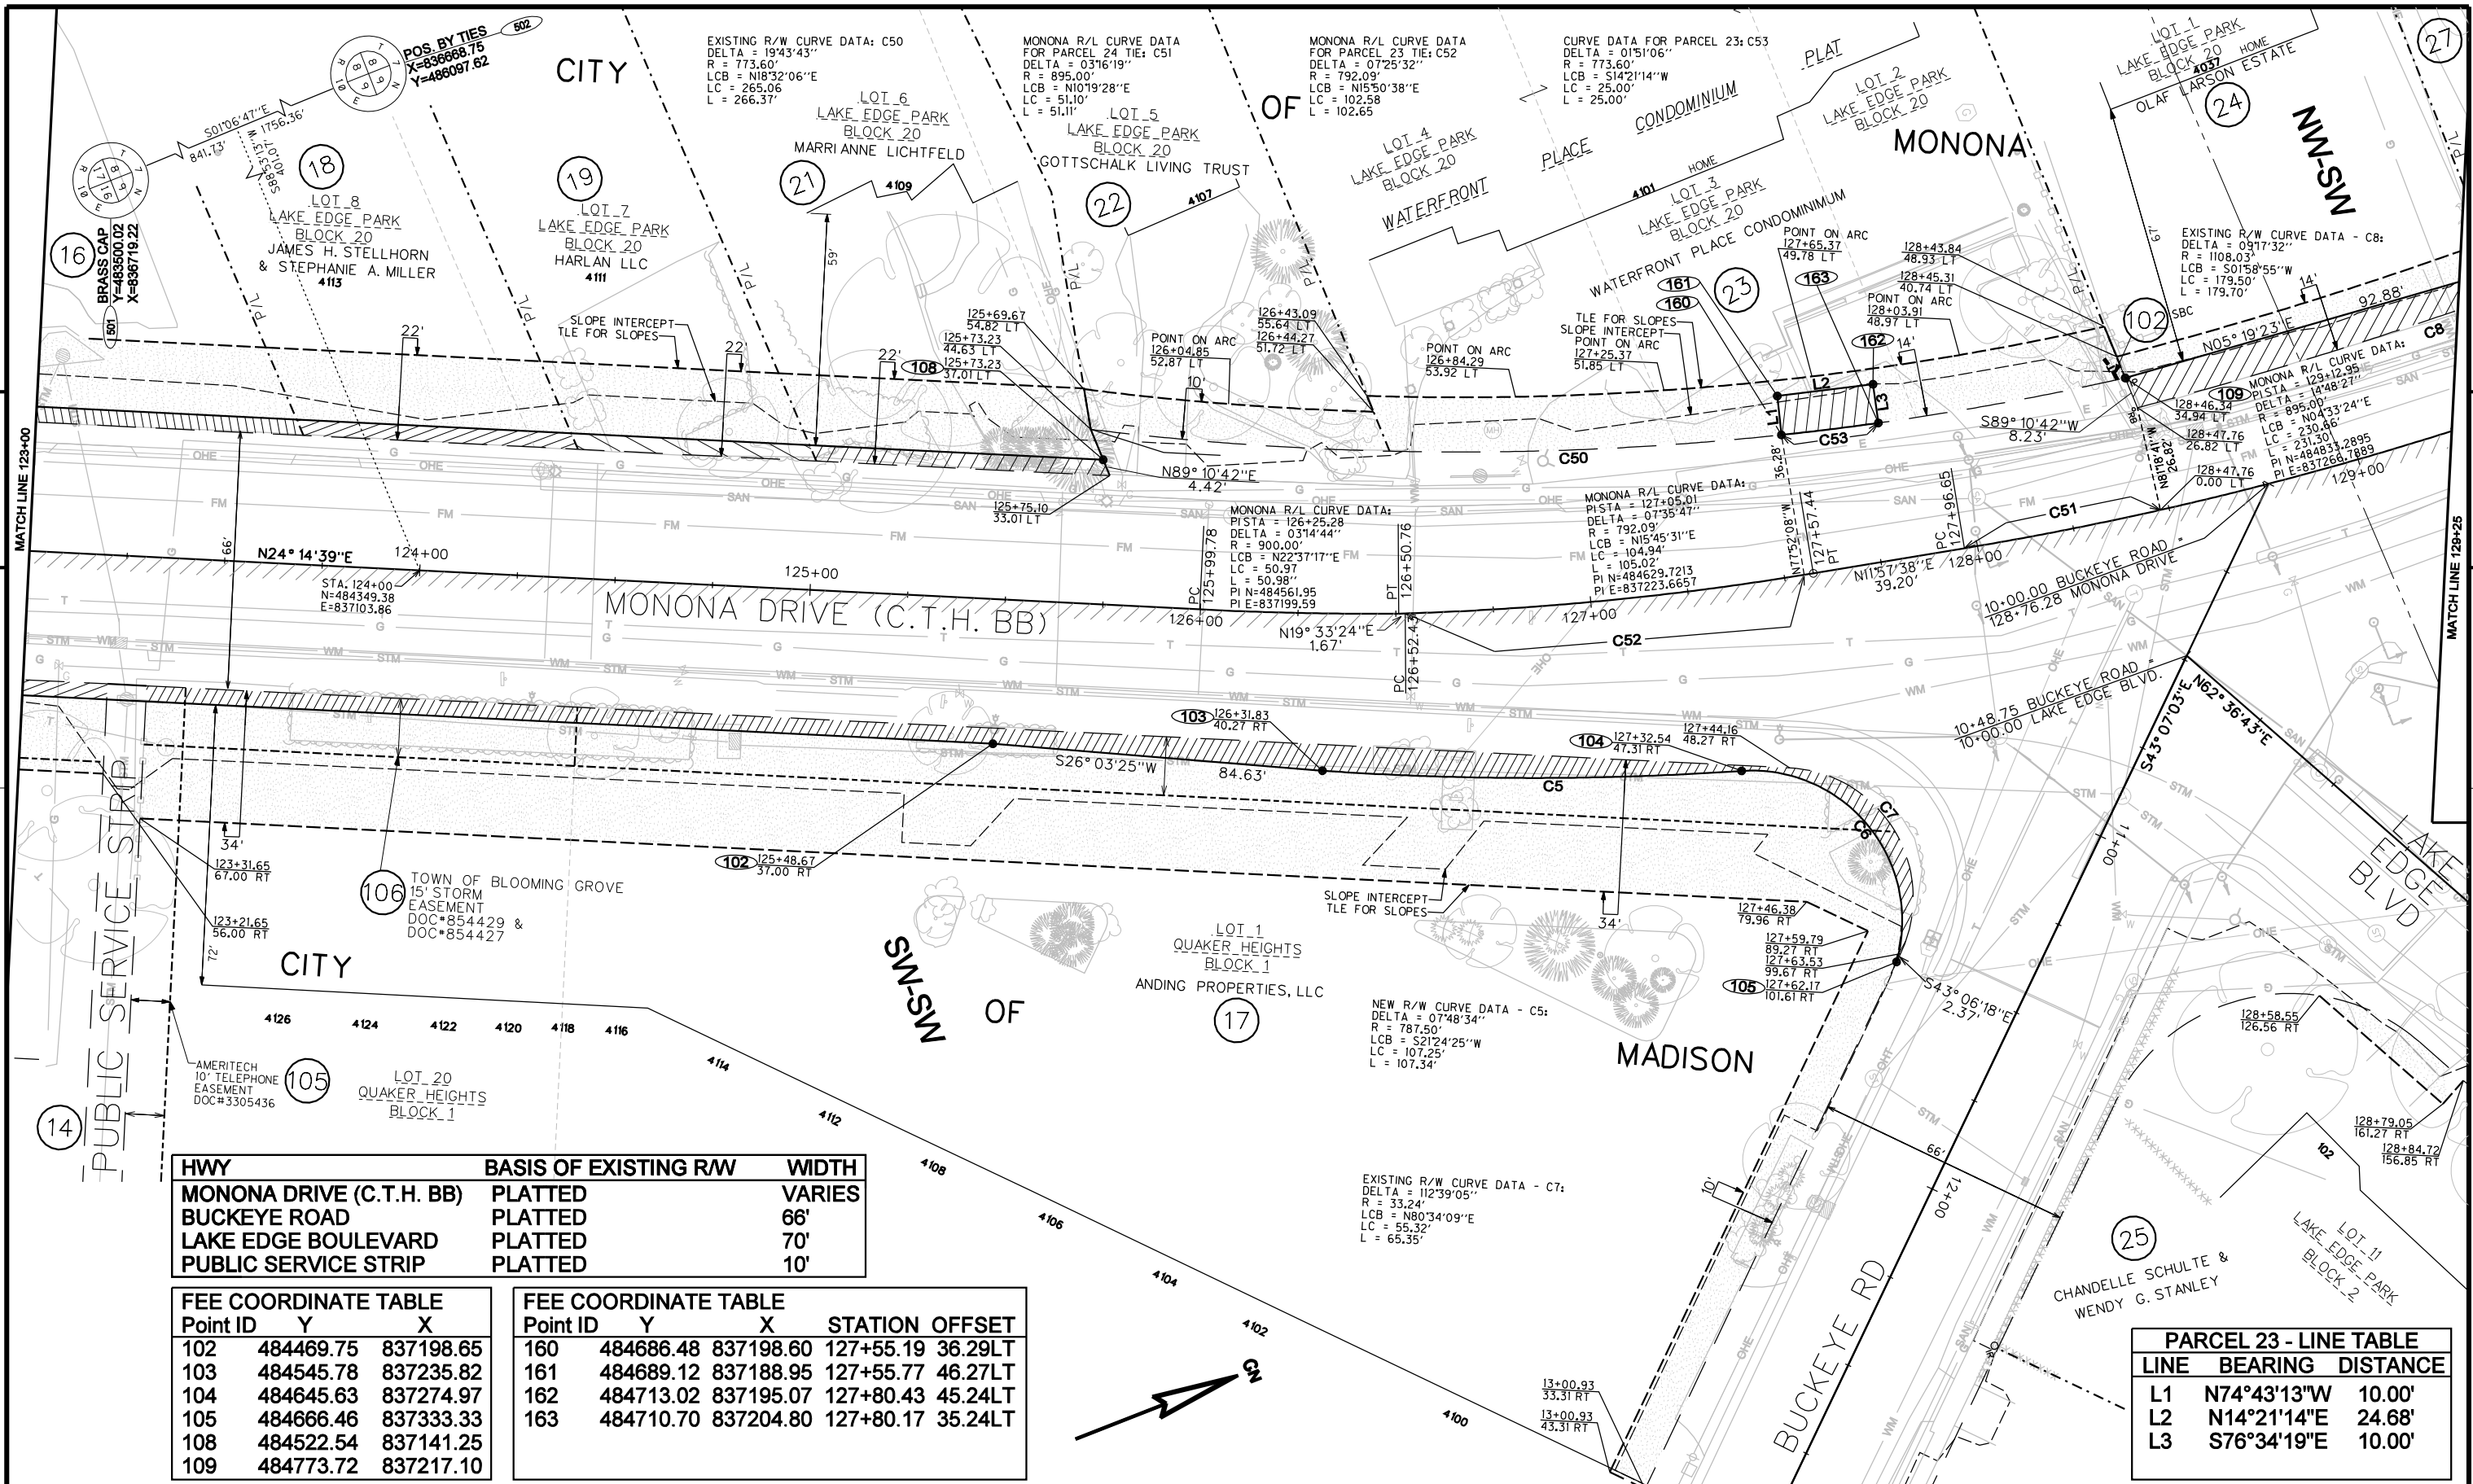

HWY	BASIS OF EXISTING R/W	WIDTH
MONONA DRIVE (C.T.H. BB)	PLATTED	VARIES
BUCKEYE ROAD	PLATTED	66'
LAKE EDGE BOULEVARD	PLATTED	70'
PUBLIC SERVICE STRIP	PLATTED	10'

FEE COORDINATE TABLE		
Point ID	Y	X
102	484469.75	837198.65
103	484545.78	837235.82
104	484645.63	837274.97
105	484666.46	837333.33
108	484522.54	837141.25
109	484773.72	837217.10

FEE COORDINATE TABLE			
Point ID	Y	X	STATION OFFSET
160	484686.48	837198.60	127+55.19 36.29LT
161	484689.12	837188.95	127+55.77 46.27LT
162	484713.02	837195.07	127+80.43 45.24LT
163	484710.70	837204.80	127+80.17 35.24LT



PARCEL 23 - LINE TABLE		
LINE	BEARING	DISTANCE
L1	N74°43'13"W	10.00'
L2	N14°21'14"E	24.68'
L3	S76°34'19"E	10.00'

REVISION DATE	DATE	SCALE, FEET	HWY: MONONA DR. (C.T.H. BB)	STATE R/W PROJECT NUMBER	5994-00-00-2	PLAT SHEET	4.7
	GRID FACTOR	0 20 40	COUNTY: DANE	CONSTRUCTION PROJECT NUMBER	5994-00-71	PS&E SHEET	E

FEE COORDINATE TABLE		
Point ID	Y	X
111	484866.20	837225.72
112	484959.08	837225.11
113	485101.14	837211.13
114	485137.86	837206.85
115	485177.60	837200.96
116	485214.39	837194.21
117	485250.75	837185.39
126	484865.24	837309.98
127	484901.66	837310.11
128	484952.38	837309.03
129	485179.77	837275.45
131	485270.22	837256.78

HWY	BASIS OF EXISTING R/W	WIDTH
MONONA DRIVE (C.T.H. BB)	PLATTED	VARIABLE
LAKE EDGE BLVD	PLATTED	70'


LINE TABLE FOR THE LINE BETWEEN
RW POINT 115 AND RW POINT 116
BEARING: N10° 24' 09" W
DISTANCE: 37.41

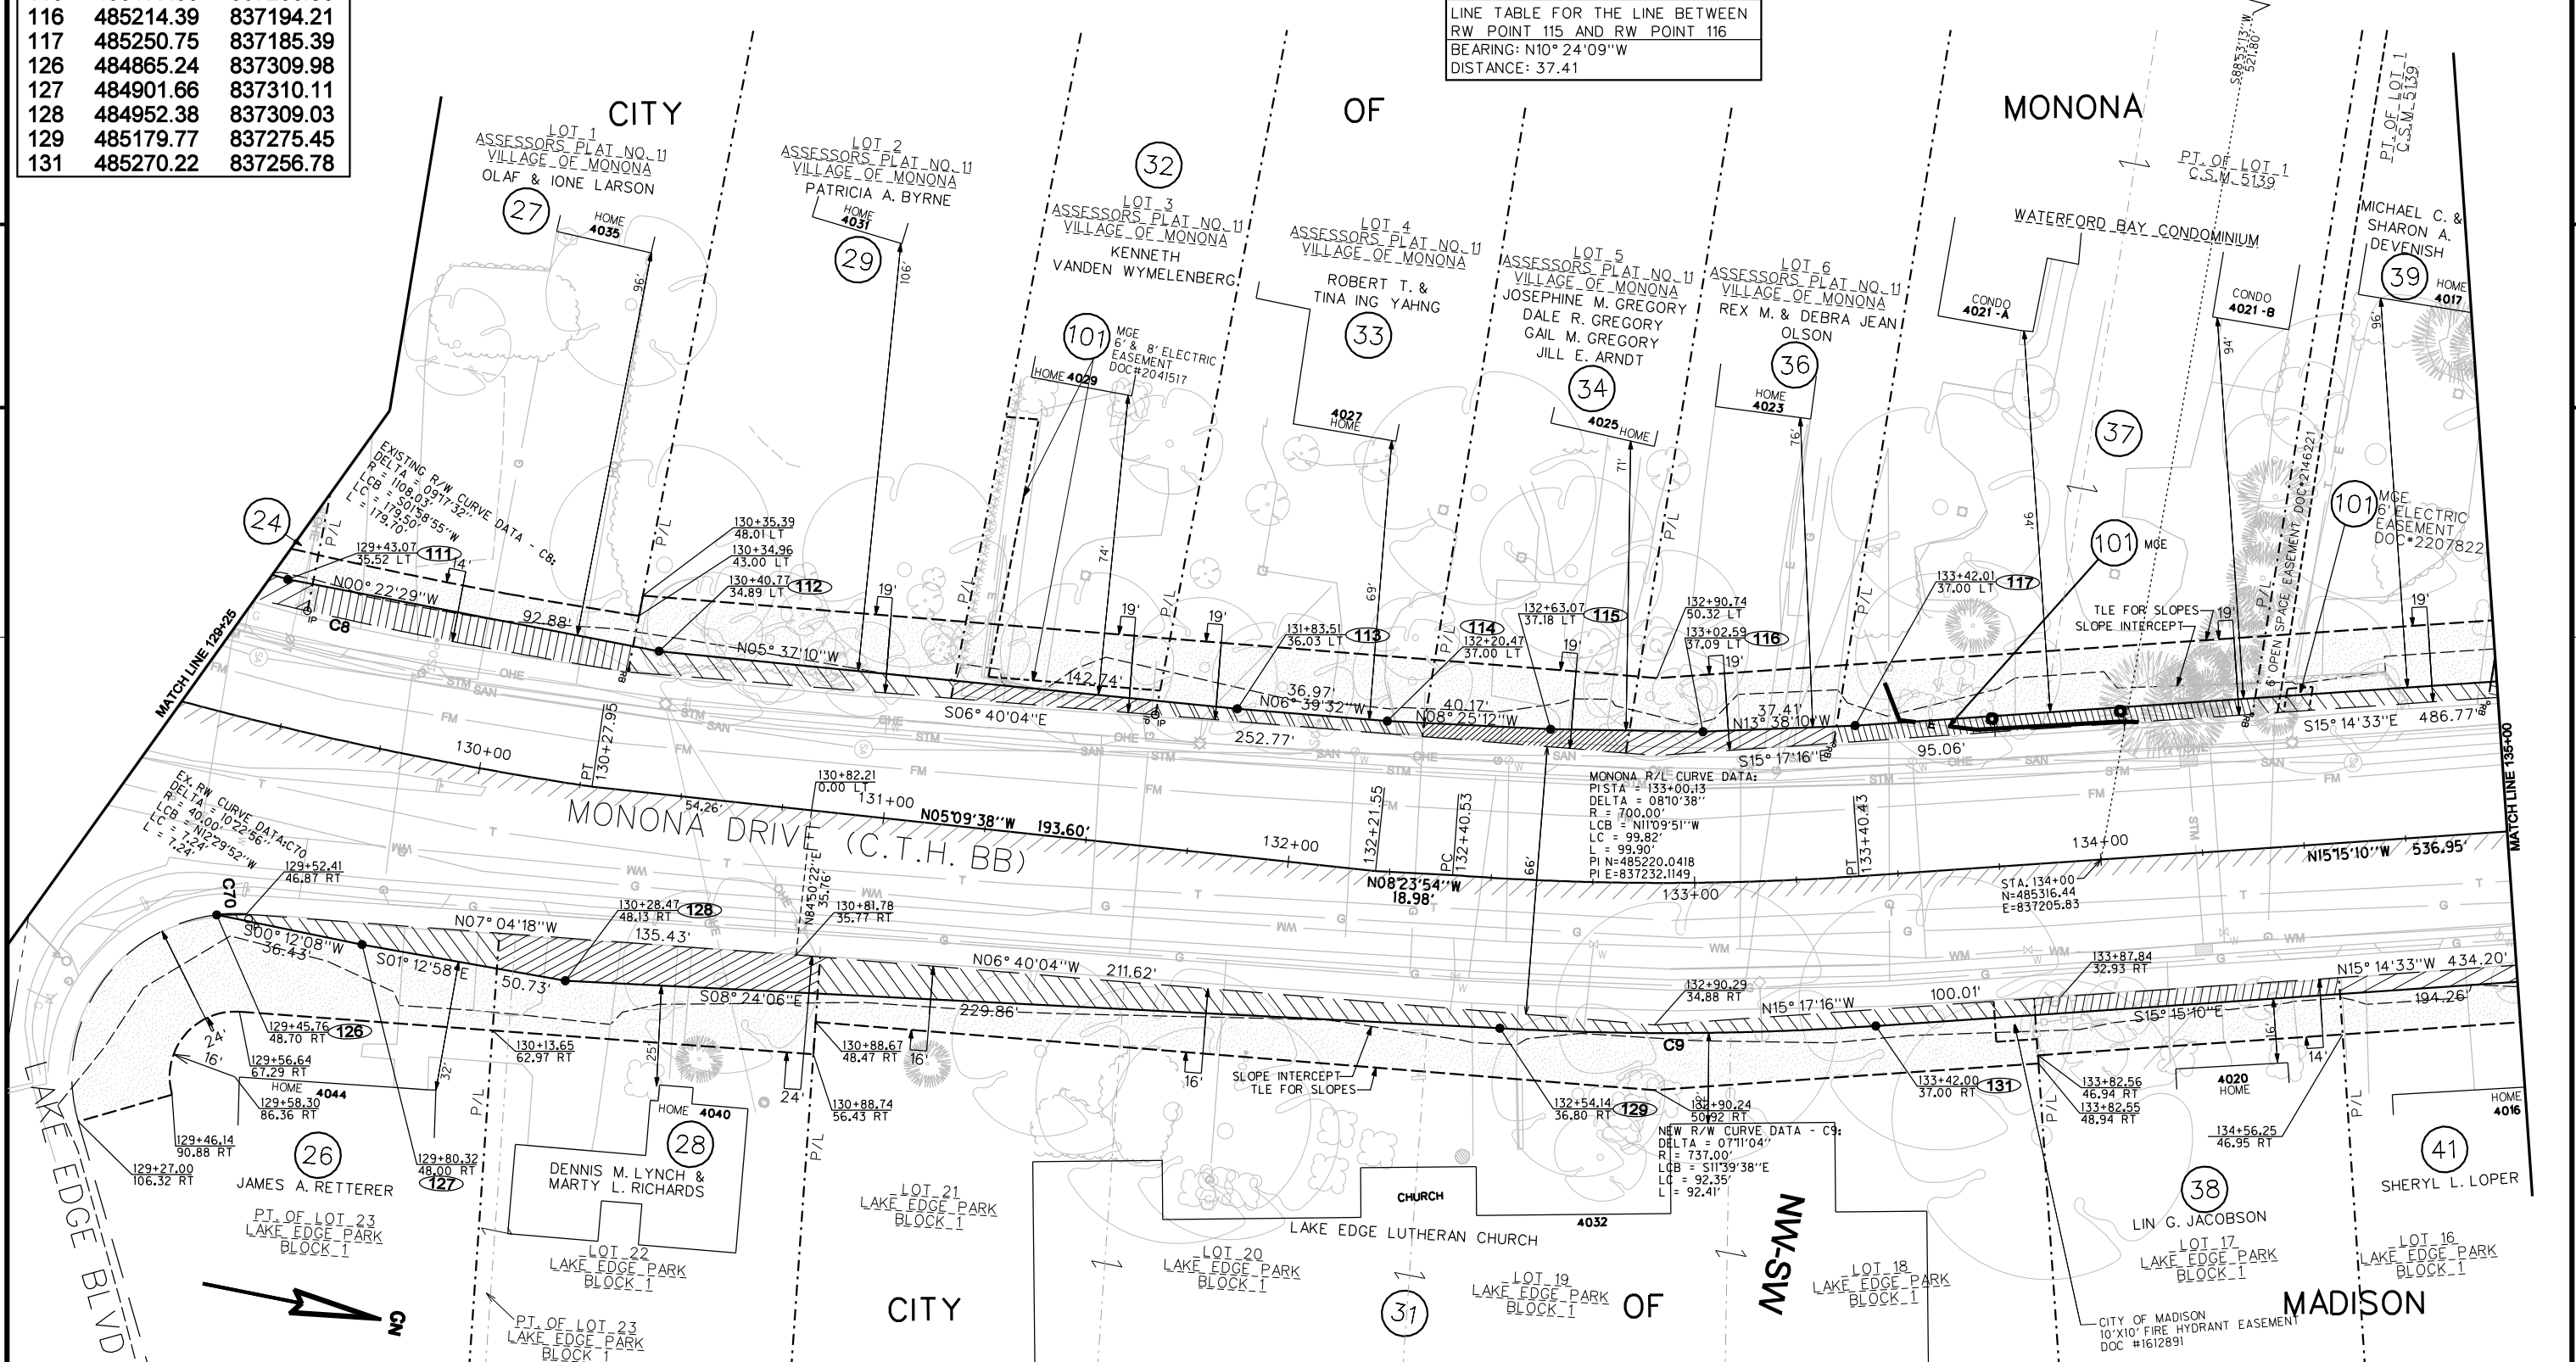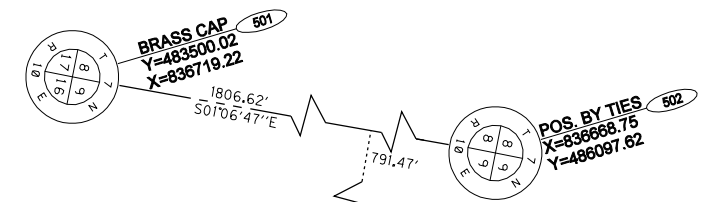

REVISION DATE	DATE	SCALE, FEET	HWY: MONONA DR. (C.T.H. BB)	STATE RW PROJECT NUMBER	5994-00-00-2	PLAT SHEET	4.8
	GRID FACTOR		COUNTY: DANE	CONSTRUCTION PROJECT NUMBER	5994-00-71	PS&E SHEET	E


HWY	BASIS OF EXISTING R/W	WIDTH
MONONA DRIVE (C.T.H. BB)	PLATTED	VARIES
DAVIDSON STREET	PLATTED	50'

FEE COORDINATE TABLE		
Point ID	Y	X
119	485763.97	837045.44
121	485802.49	837034.07
122	485905.77	837001.22
132	485457.63	837205.68
133	485457.37	837204.71
134	485741.75	837127.17
135	485800.33	837112.12
136	485905.77	837001.22

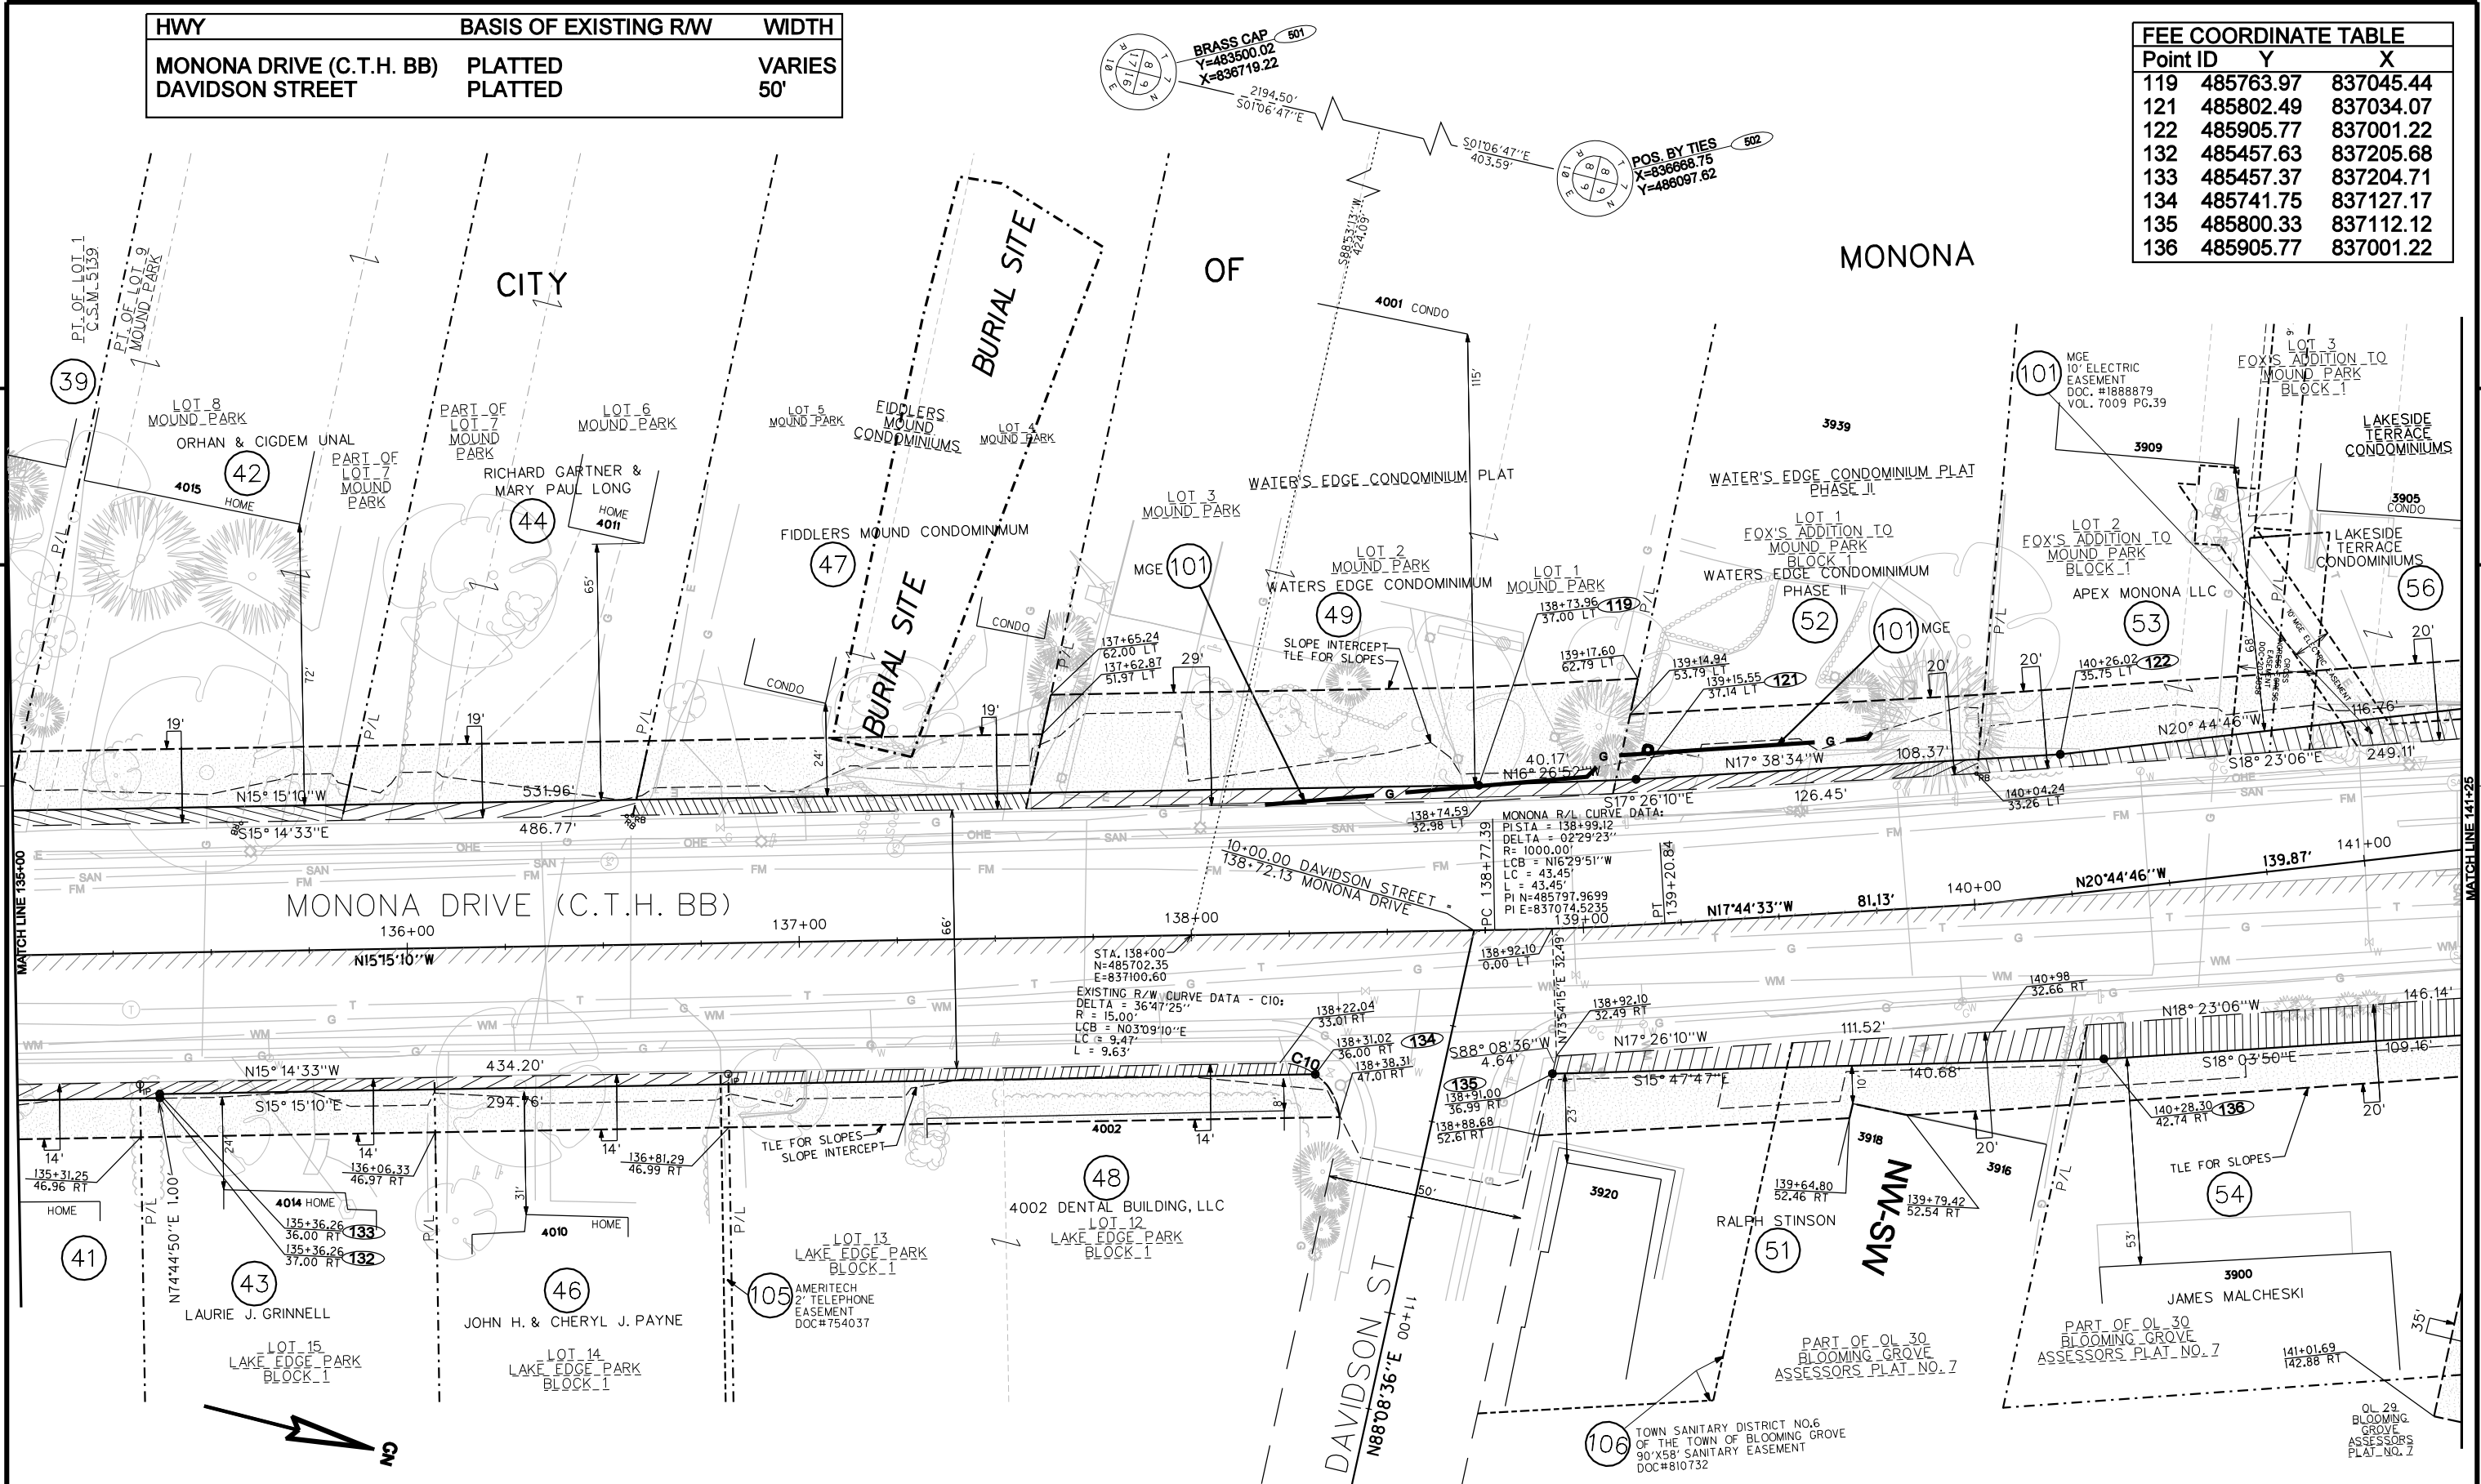

REVISION DATE	DATE	SCALE, FEET	HWY: MONONA DR. (C.T.H. BB)	STATE R/W PROJECT NUMBER	5994-00-00-2	PLAT SHEET	4.9
	GRID FACTOR	0 20 40	COUNTY: DANE	CONSTRUCTION PROJECT NUMBER	5994-00-71	PS&E SHEET	E

HWY	BASIS OF EXISTING RW	WIDTH
ATWOOD AVENUE	PLATTED	66'
MONONA DRIVE (C.T.H. BB)	PLATTED	VARIES
COTTAGE GROVE ROAD	PLATTED	80'
FERCHLAND PLACE	PLATTED	VARIES

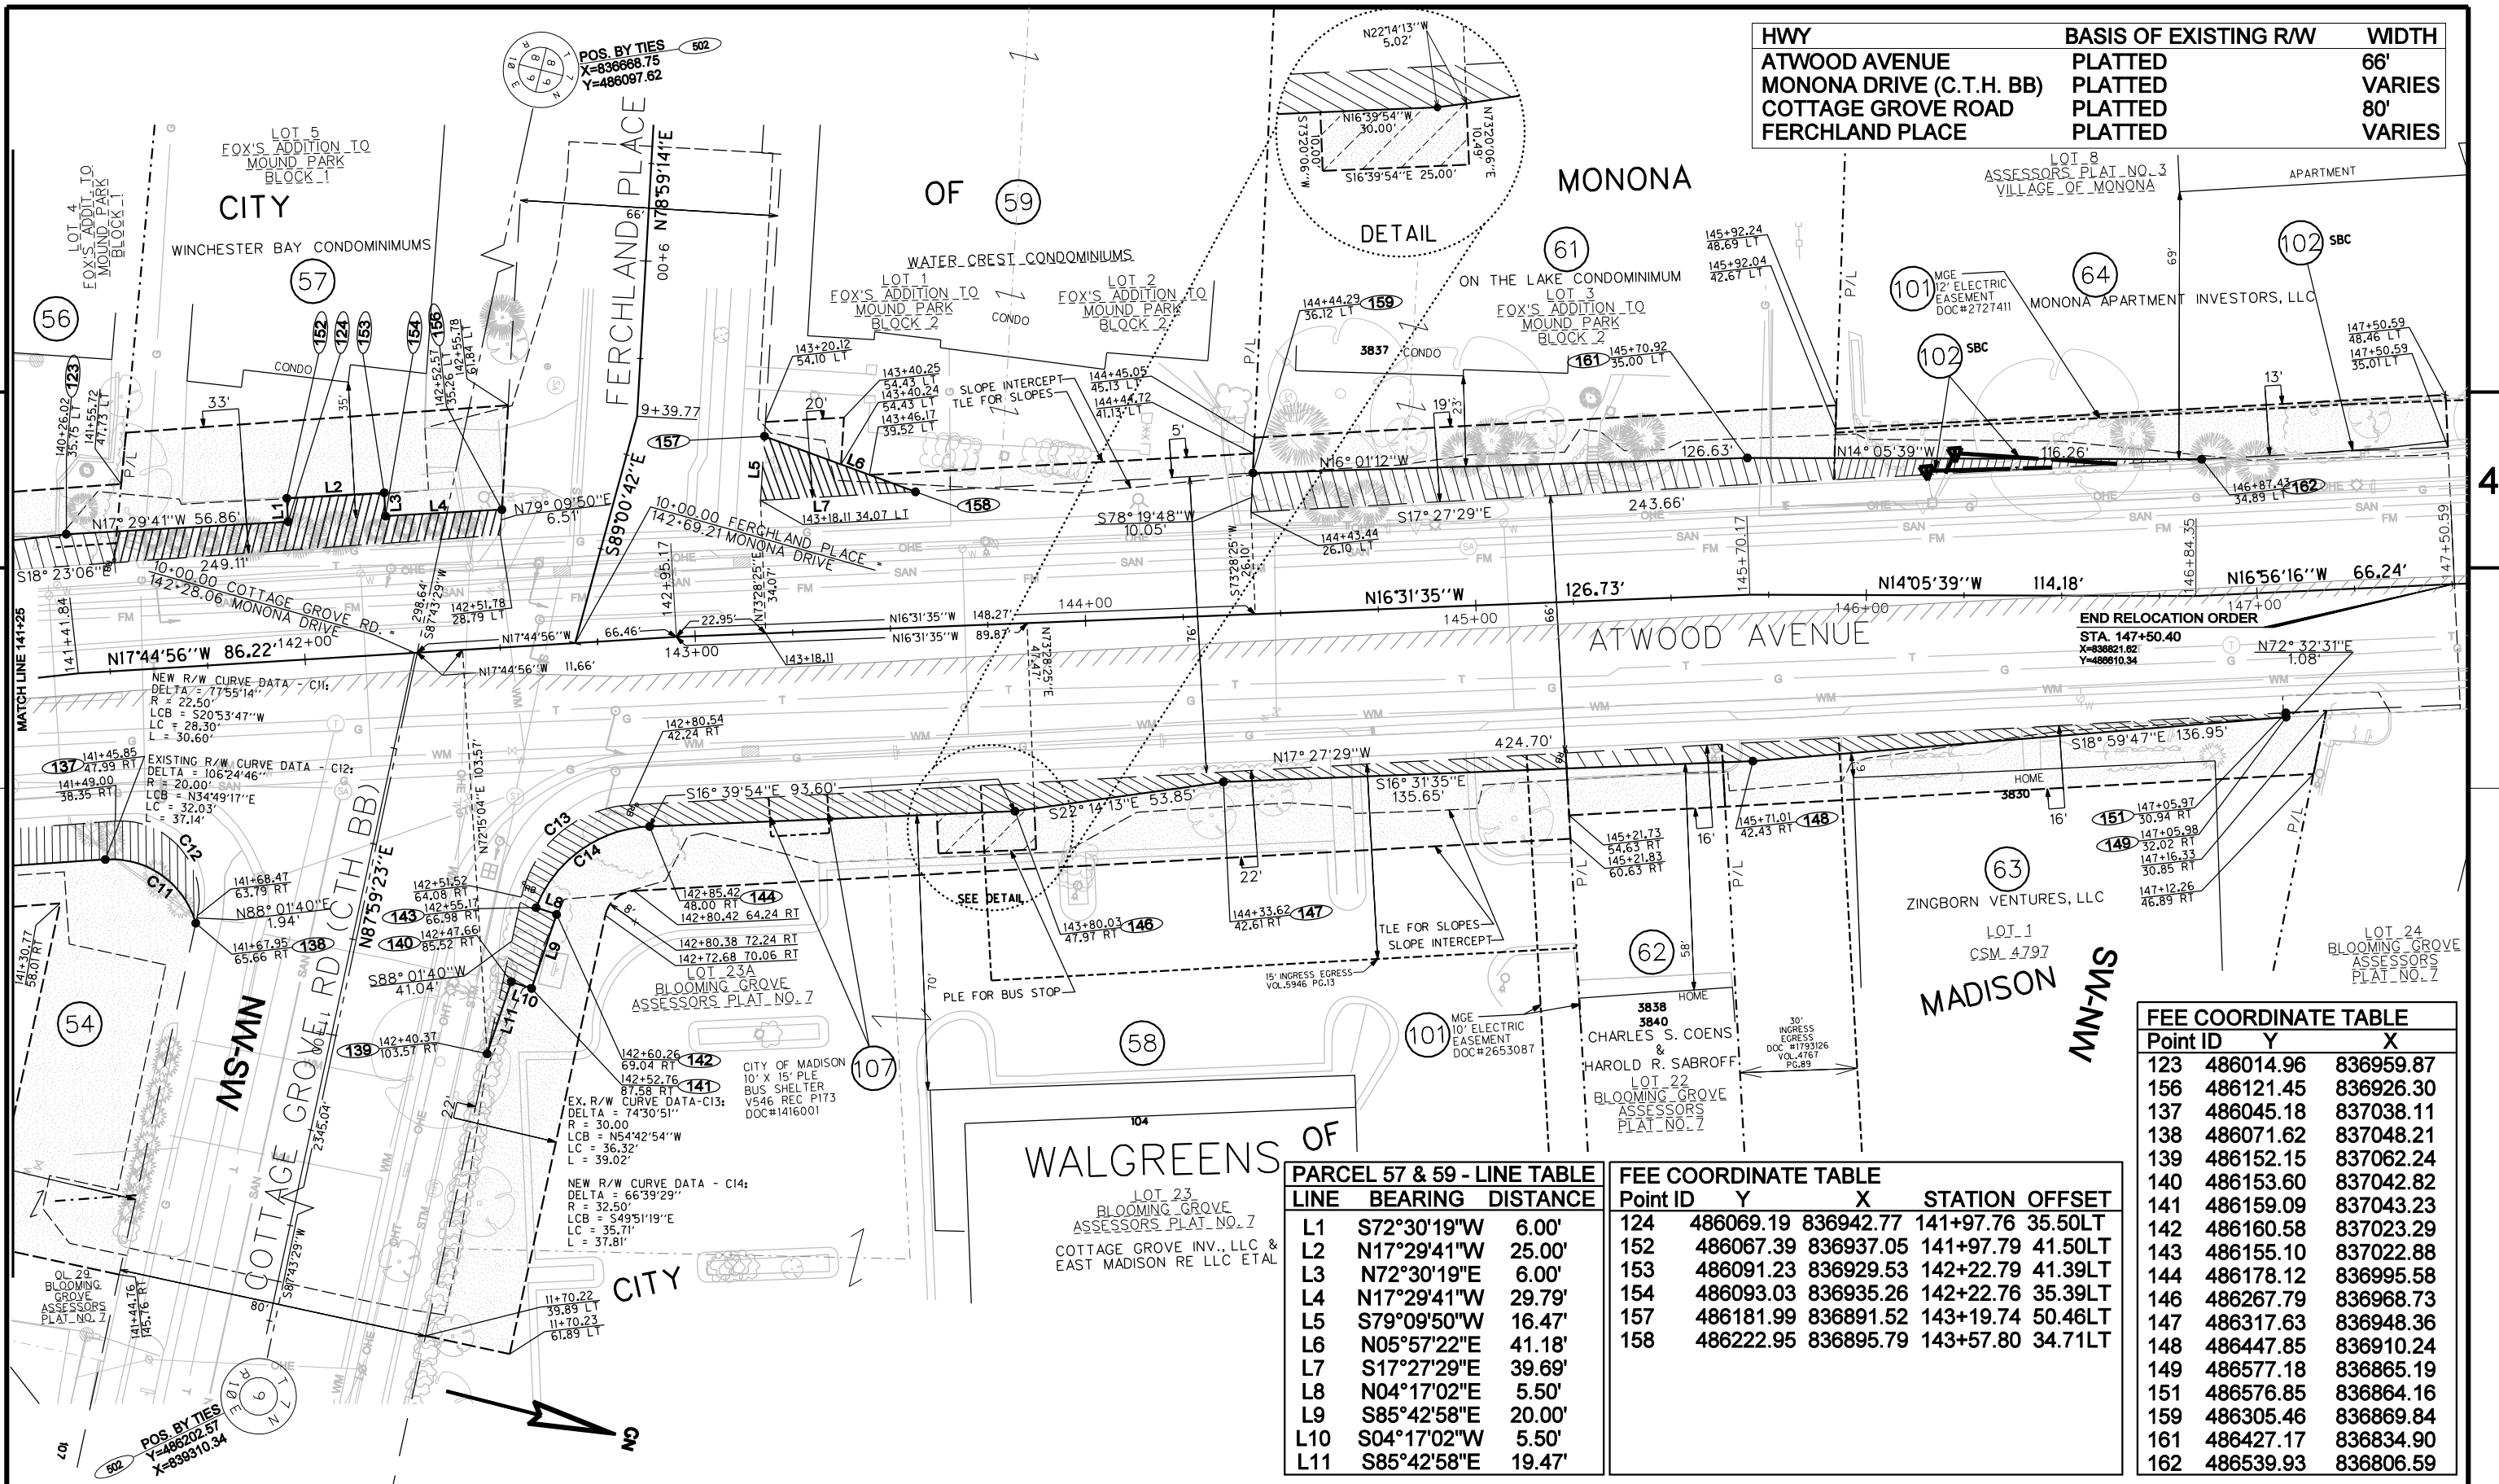

PARCEL 57 & 59 - LINE TABLE

LINE	BEARING	DISTANCE
L1	S72°30'19"W	6.00'
L2	N17°29'41"W	25.00'
L3	N72°30'19"E	6.00'
L4	N17°29'41"W	29.79'
L5	S79°09'50"W	16.47'
L6	N05°57'22"E	41.18'
L7	S17°27'29"E	39.69'
L8	N04°17'02"E	5.50'
L9	S85°42'58"E	20.00'
L10	S04°17'02"W	5.50'
L11	S85°42'58"E	19.47'

FEE COORDINATE TABLE

Point ID	Y	X	STATION OFFSET
124	486069.19	836942.77	141+97.76 35.50LT
152	486067.39	836937.05	141+97.79 41.50LT
153	486091.23	836929.53	142+22.79 41.39LT
154	486093.03	836935.26	142+22.76 35.39LT
157	486181.99	836891.52	143+19.74 50.46LT
158	486222.95	836895.79	143+57.80 34.71LT

FEE COORDINATE TABLE

Point ID	Y	X
123	486014.96	836959.87
156	486121.45	836926.30
137	486045.18	837038.11
138	486071.62	837048.21
139	486152.15	837062.24
140	486153.60	837042.82
141	486159.09	837043.23
142	486160.58	837023.29
143	486155.10	837022.88
144	486178.12	836995.58
146	486267.79	836968.73
147	486317.63	836948.36
148	486447.85	836910.24
149	486577.18	836865.19
151	486576.85	836864.16
159	486305.46	836869.84
161	486427.17	836834.90
162	486539.93	836806.59

REVISION DATE	DATE	SCALE, FEET	HWY: MONONA DR. (C.T.H. BB)	STATE RW PROJECT NUMBER	5994-00-00-2	PLAT SHEET	4.10
	GRID FACTOR	0 20 40	COUNTY: DANE	CONSTRUCTION PROJECT NUMBER	5994-00-71	PS&E SHEET	E