


ULTIMATE FINISHED SECTION
HOEPKER ROAD

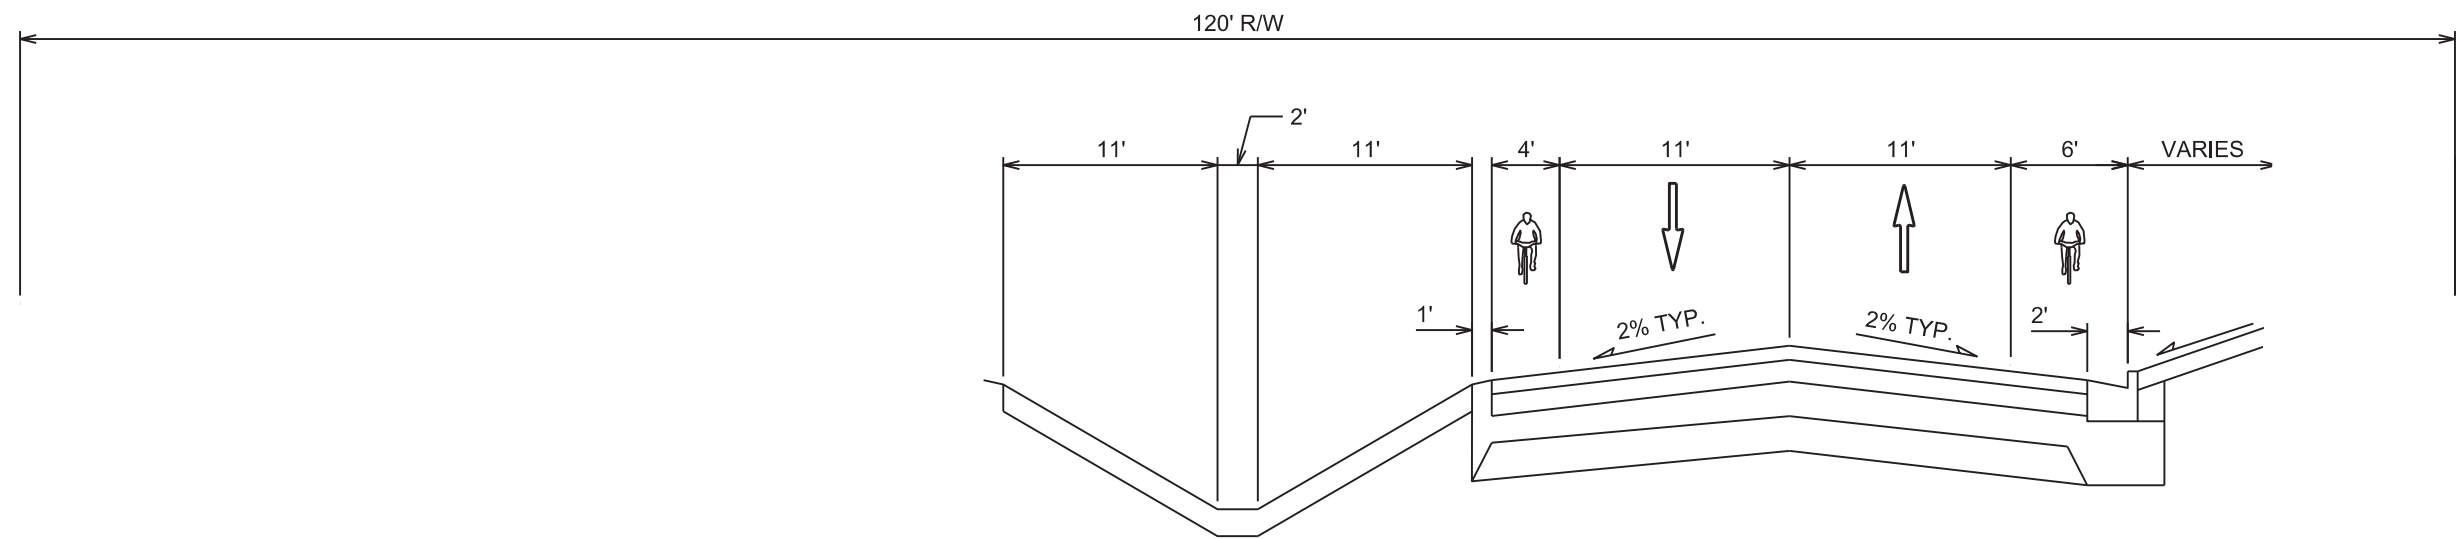

TYPICAL FINISHED SECTION
HOEPKER ROAD