


EXHIBIT B

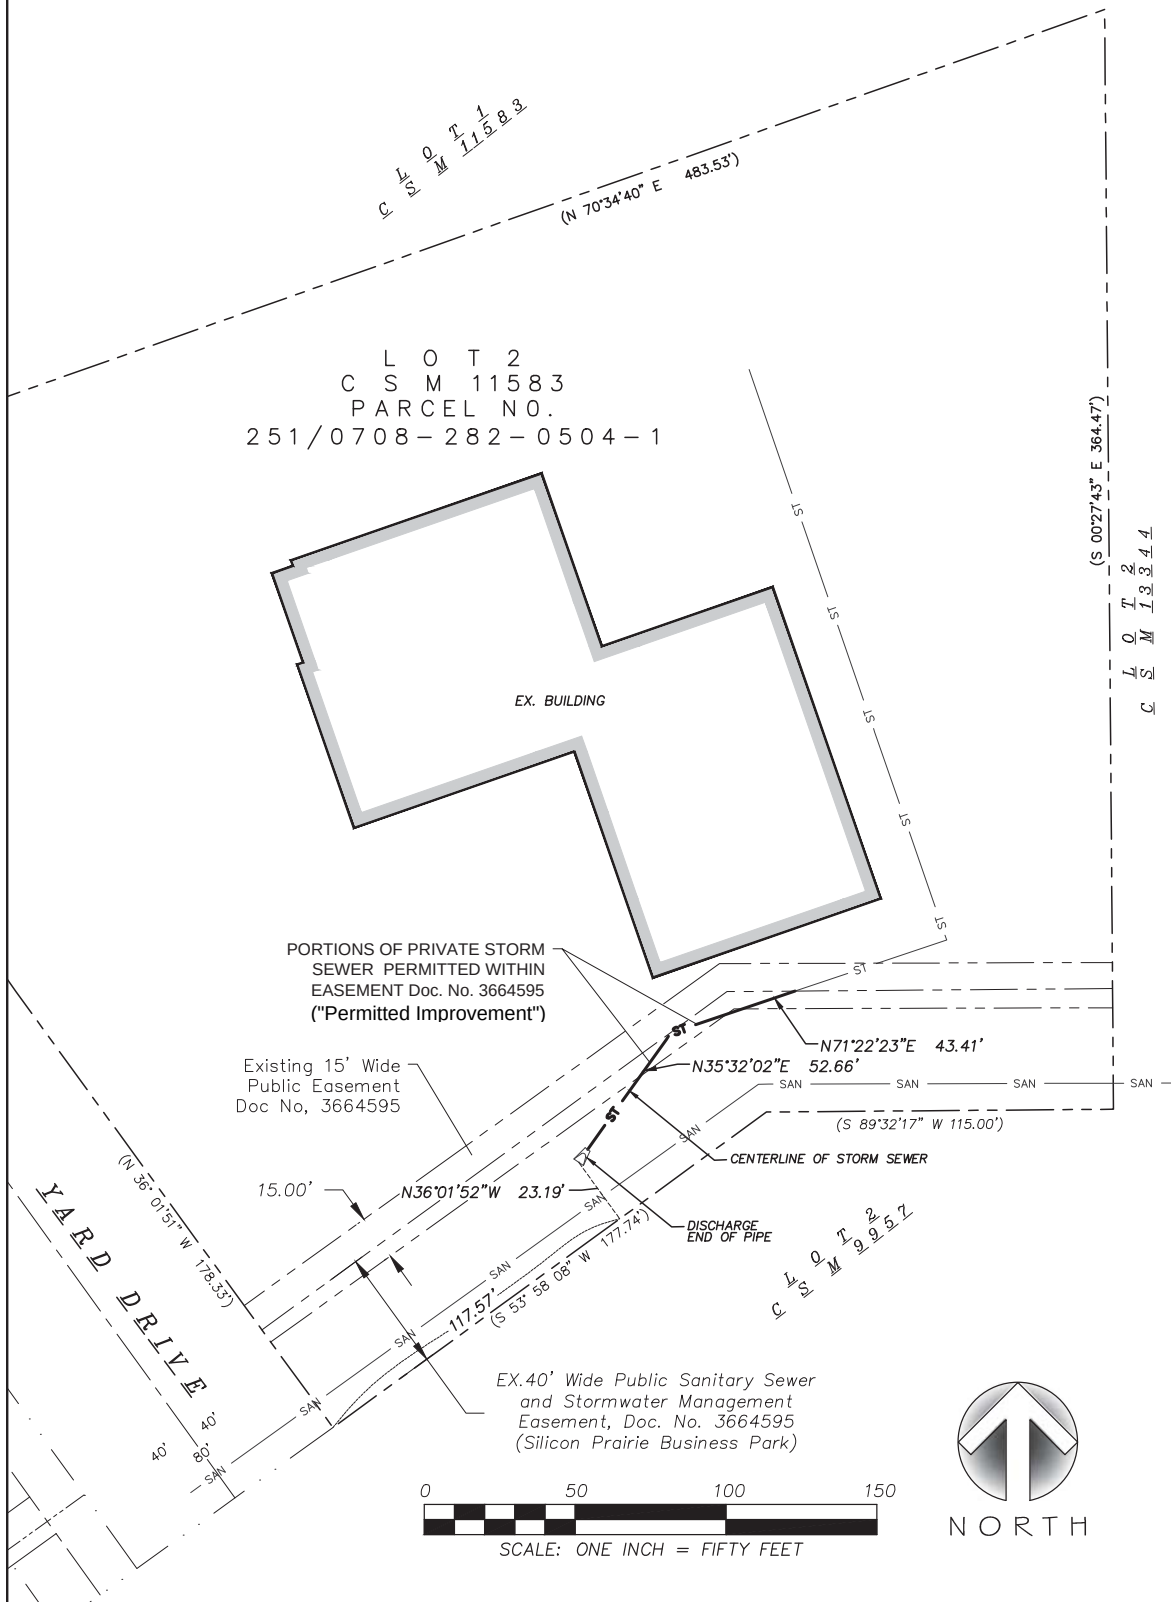

V: \Projects\2018\118.0482.30\CADD\SURV-STM-EASEMENT.dwg

PREPARED FOR:
City of Madison, Engineering
1600 Emil Street
Madison, WI 53713

PREPARED BY:
Snyder & Associates, Inc.
5010 Voges Road
Madison, WI 53718
(608) 838-0444
www.snyder-associates.com

CONSENT TO OCCUPY MAP

ALL LOCATED IN LOT 2 OF CERTIFIED SURVEY MAP NO. 11583
RECORDED IN DOCUMENT NO. 4127353, DANE COUNTY REGISTER OF
DEEDS, ALSO LOCATED IN THE NORTHWEST QUARTER OF SECTION 28,
TOWNSHIP 7 NORTH, RANGE 8 EAST, CITY OF MADISON, DANE
COUNTY, WISCONSIN.

FN: 118.0482.30
DATE: 8-1-18

REVISIONS:

SHEET
1 OF 1