

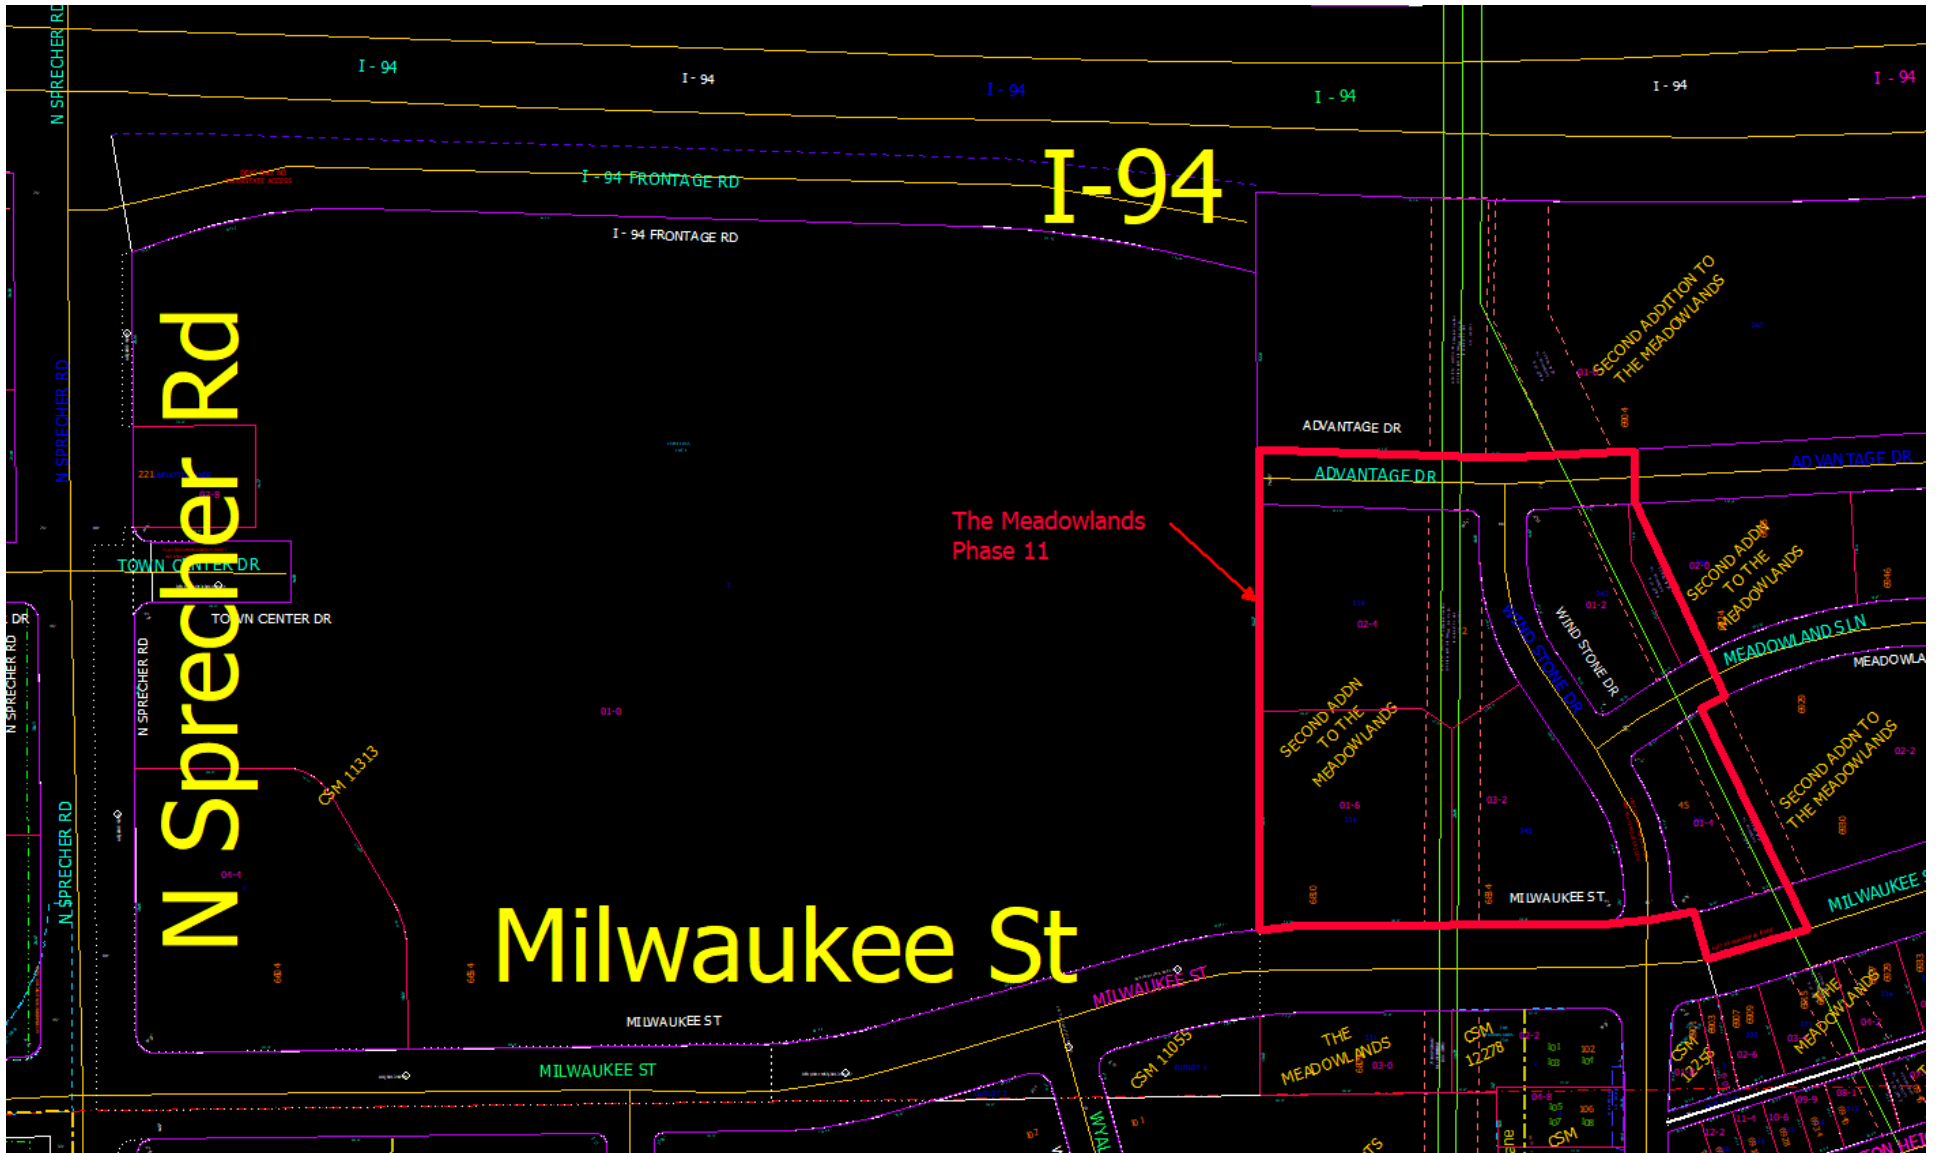


The Meadowlands Phase 11 – Location Map
Contract 8489, Project 11748

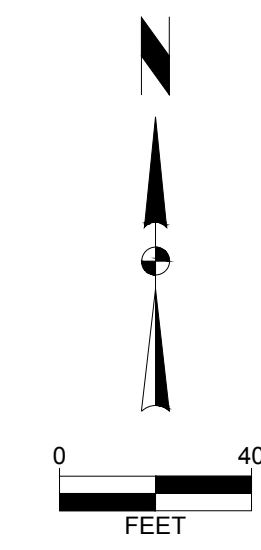

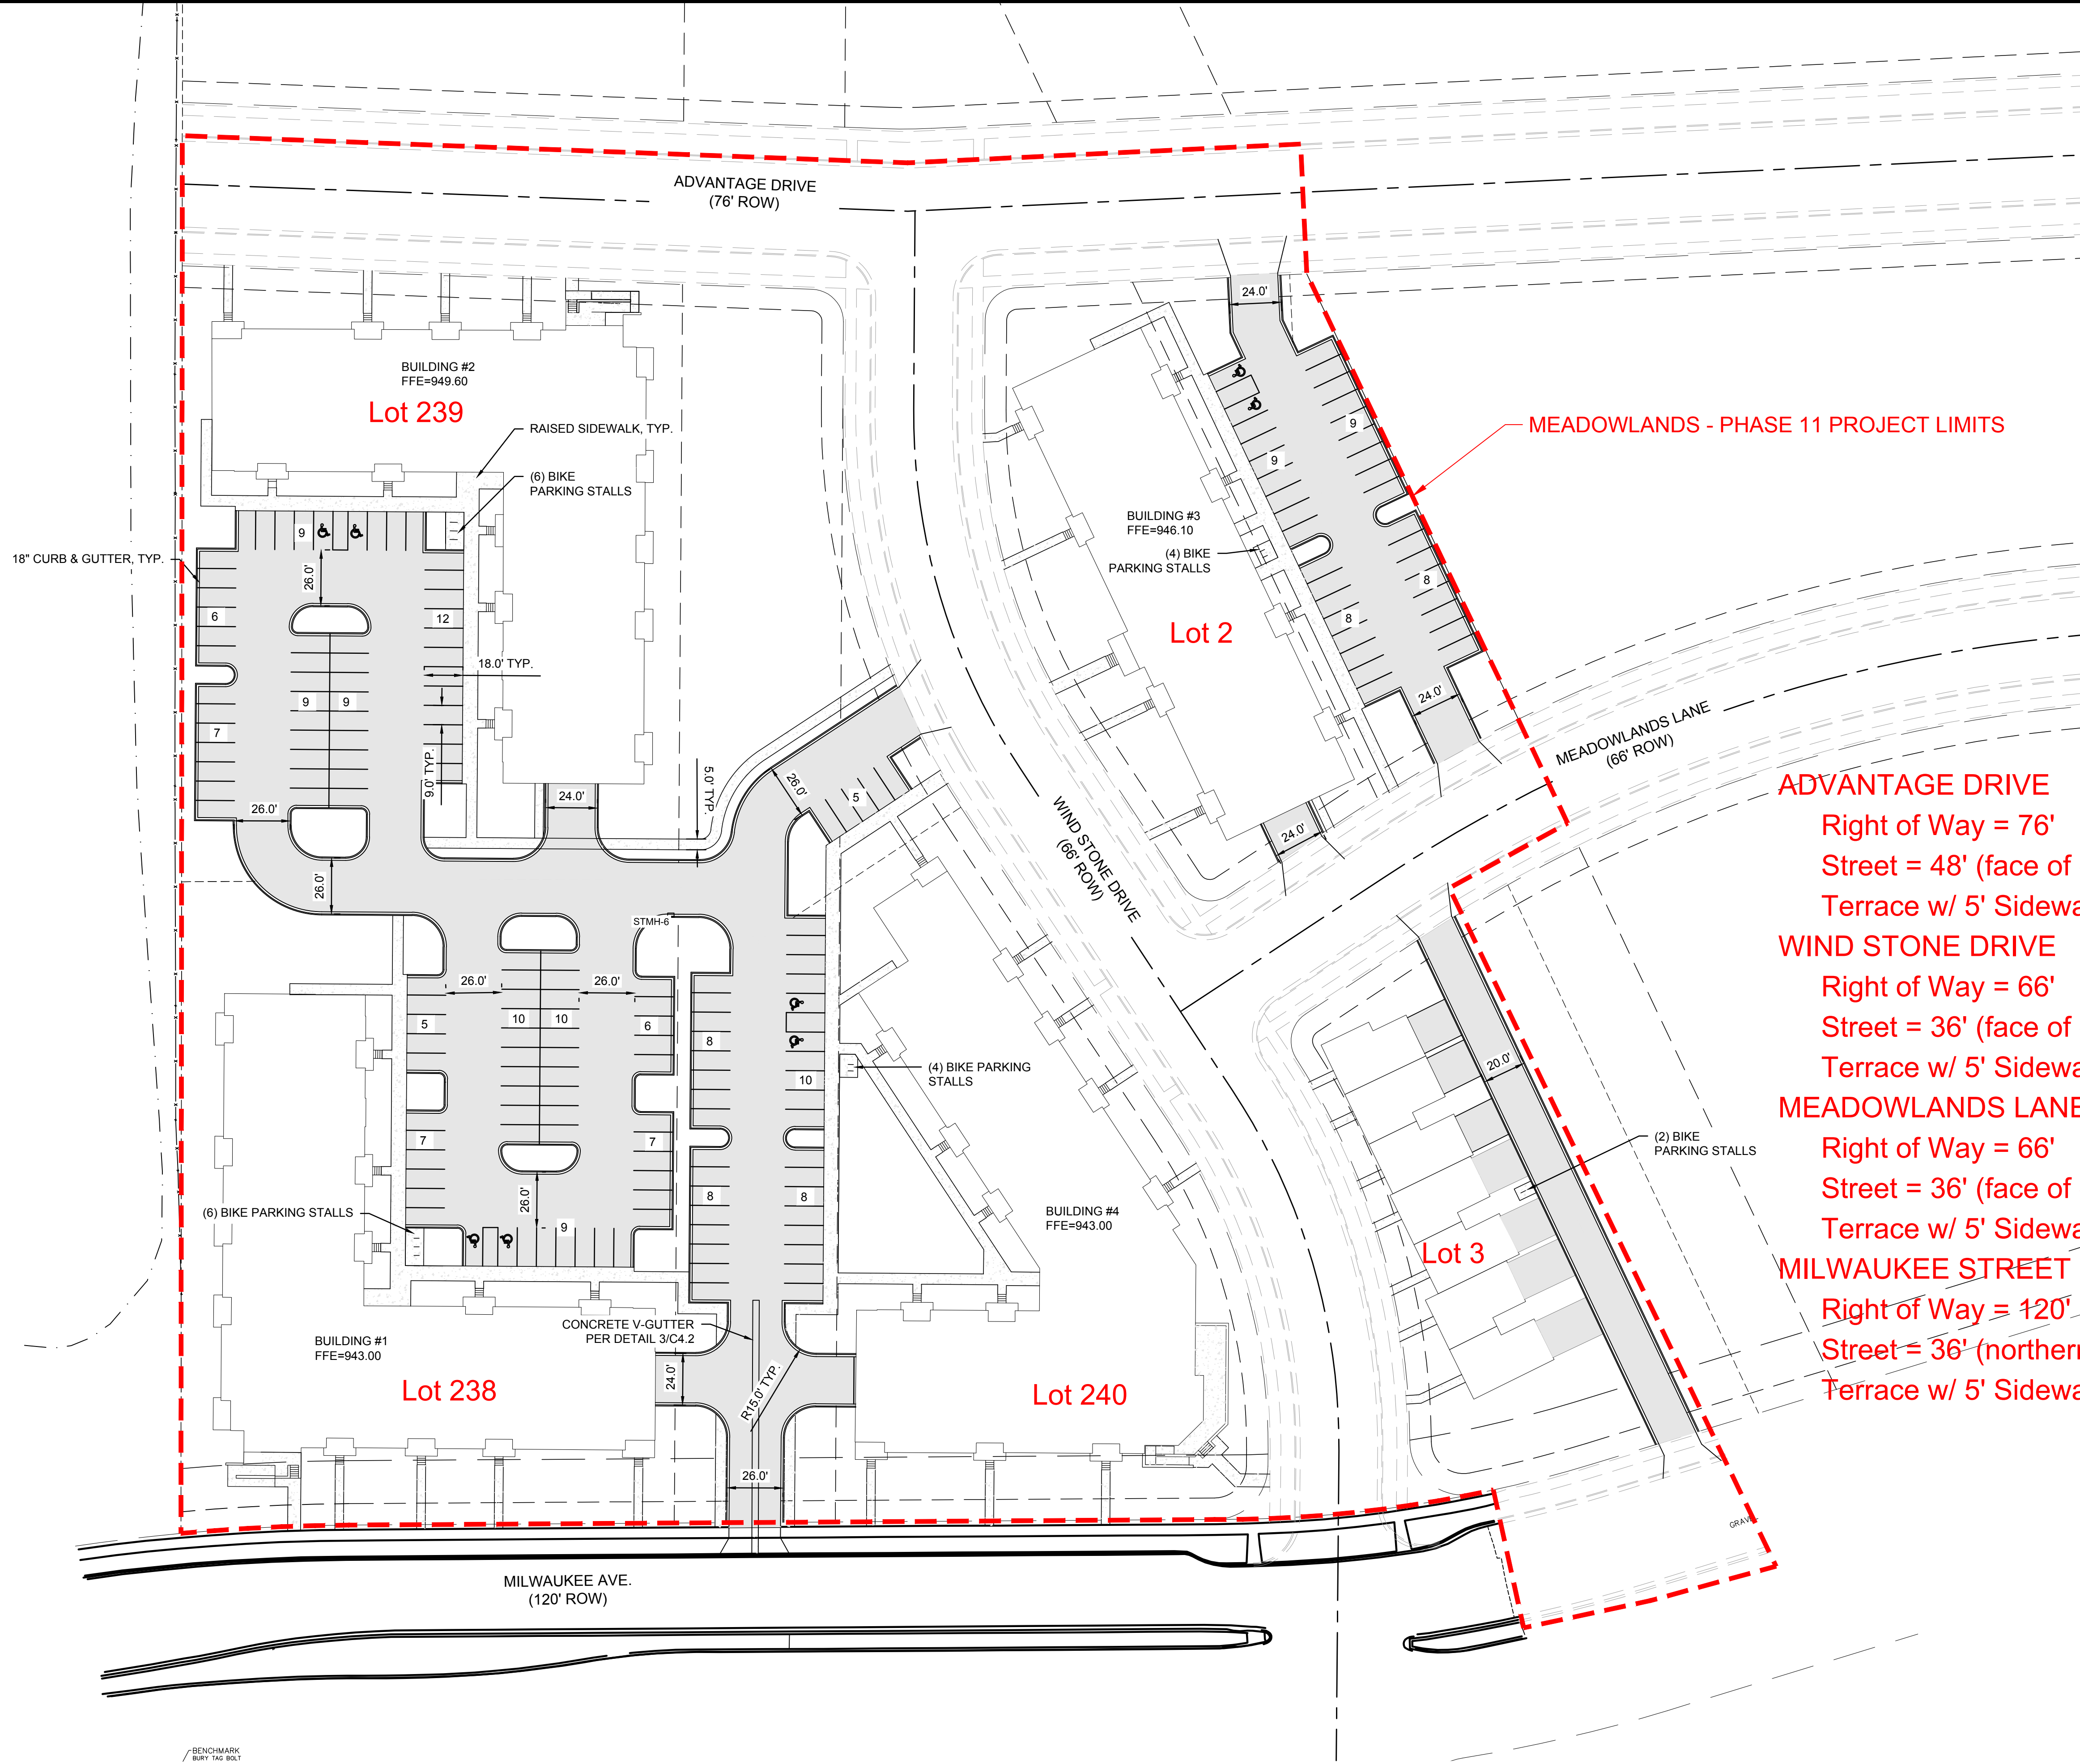

LEGEND

	ASPHALT
	CONCRETE

- ADVANTAGE DRIVE**
 Right of Way = 76'
 Street = 48' (face of curb to face of curb)
 Terrace w/ 5' Sidewalk = 14' (No sidewalk on north side)
- WIND STONE DRIVE**
 Right of Way = 66'
 Street = 36' (face of curb to face of curb)
 Terrace w/ 5' Sidewalk = 15' each side
- MEADOWLANDS LANE**
 Right of Way = 66'
 Street = 36' (face of curb to face of curb)
 Terrace w/ 5' Sidewalk = 15' each side
- MILWAUKEE STREET**
 Right of Way = 120'
 Street = 36' (northern portion of boulevard)
 Terrace w/ 5' Sidewalk = 14' north terrace

REVISION	DATE	BY	NOTED

MARK: Engineer: BCA Technician: BCA
 Checked By: MLC Date: 01-07-2019 Field Bk: Pg: EXHIBIT
 118.1129.30

THE MEADOWLANDS - PHASE 11
 PROJECT LIMITS
 MADISON, WI
 5010 VOGES ROAD
 MADISON, WISCONSIN 53718
 608-636-0444 | www.snyder-associates.com
SNYDER & ASSOCIATES, INC.

SNYDER & ASSOCIATES
 118.1129.30
 EXHIBIT