

# Alumni Park: Vignettes



Landmarks Commission 9/30/13

09.30.2013



THE UNIVERSITY  
of  
**WISCONSIN**  
MADISON



Imagining the Next 100 Years

WISCONSIN UNION REDEVELOPMENT PROJECT  
PHASE 2

DFD #: 09K1K-01

SMITHGROUP **JR**

UTHEIN/WILSON  
MOODY-NOLAN



# Alumni Park: Alumni Welcome Plaza



Landmarks Commission 9/30/13

09.30.2013



Imagining the Next 100 Years



WISCONSIN UNION REDEVELOPMENT PROJECT  
PHASE 2  
DFD #: 09K1K-01

SMITHGROUP JJR

UTHEIN/WILSON  
MOODY•NOLAN



# Site Sections

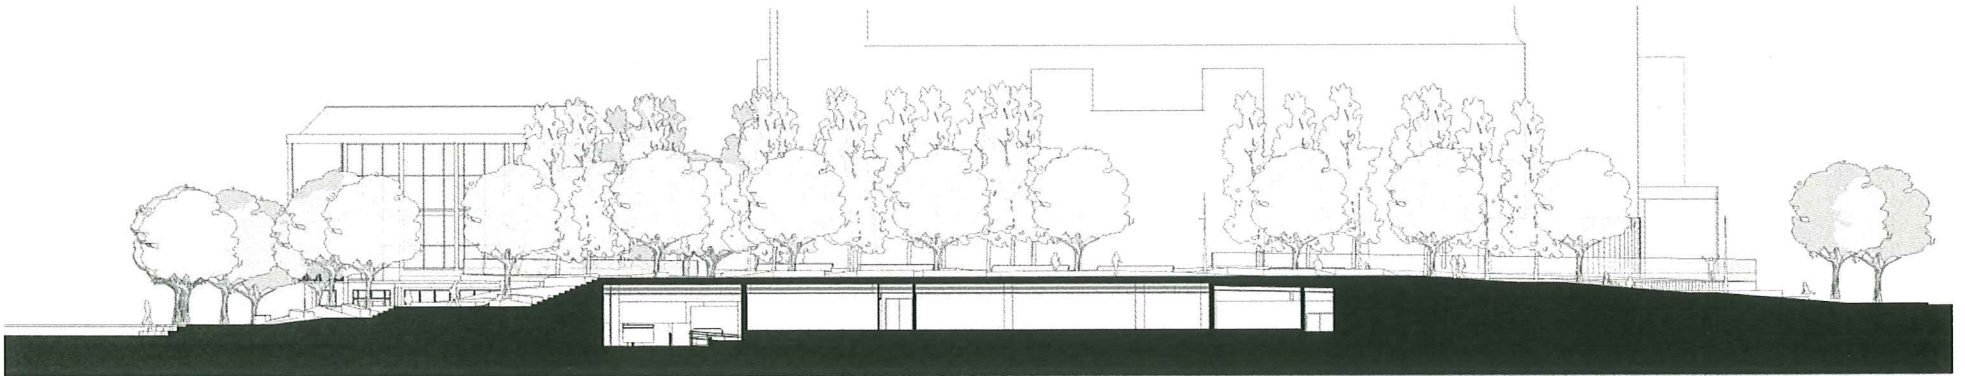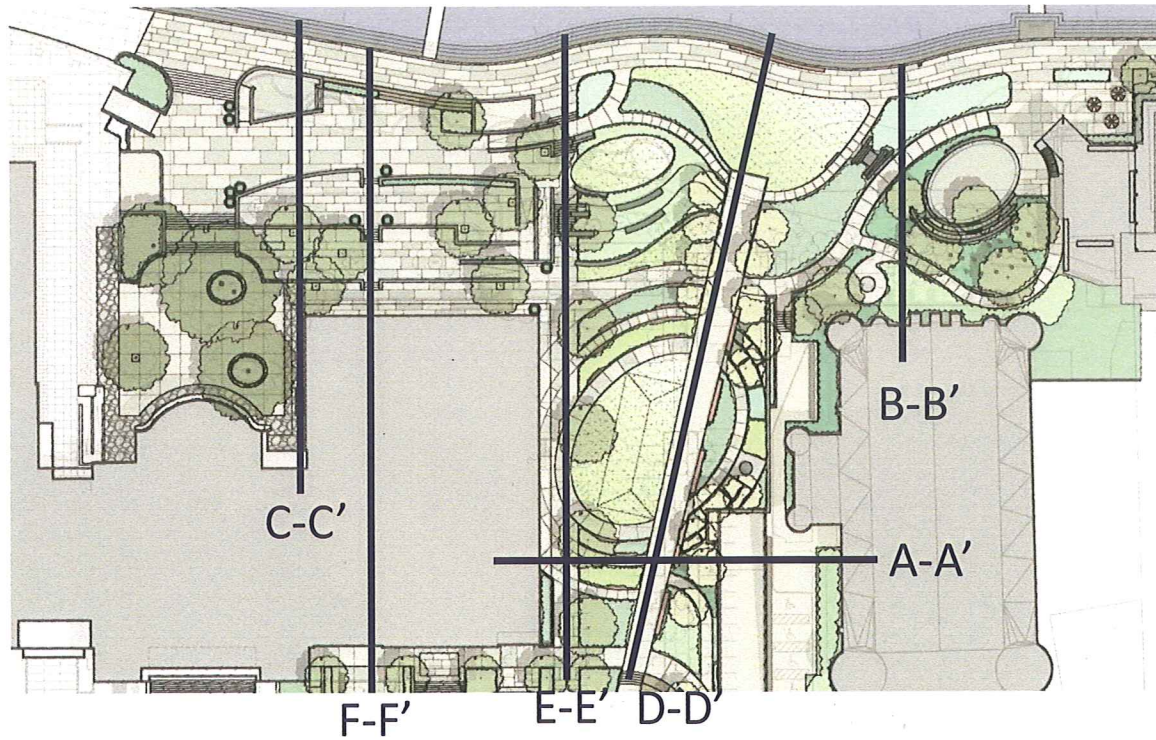

Section Along the Seam E-E'

Landmarks Commission 9/30/13

09.30.2013



WISCONSIN UNION REDEVELOPMENT PROJECT  
PHASE 2


DFD #: 09K1K-01

SMITHGROUP **JR**


UTHLEIN/WILSON  
MOODY·NOLAN




# Site Sections

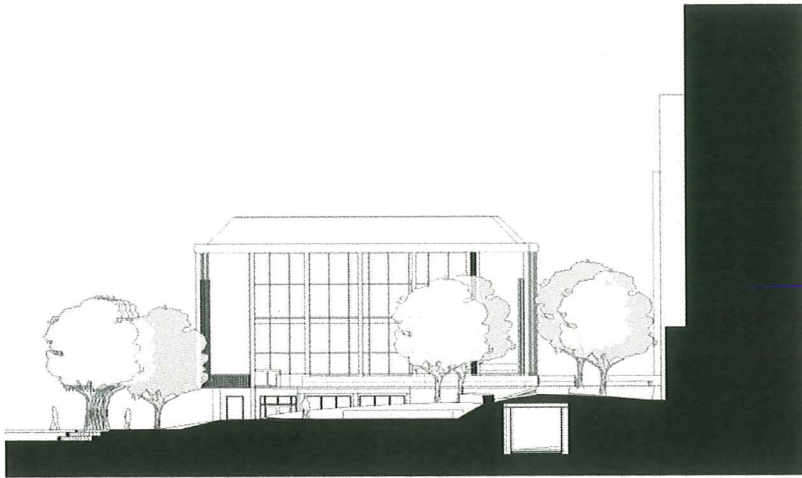

Section Red Gym and Tunnel B-B'

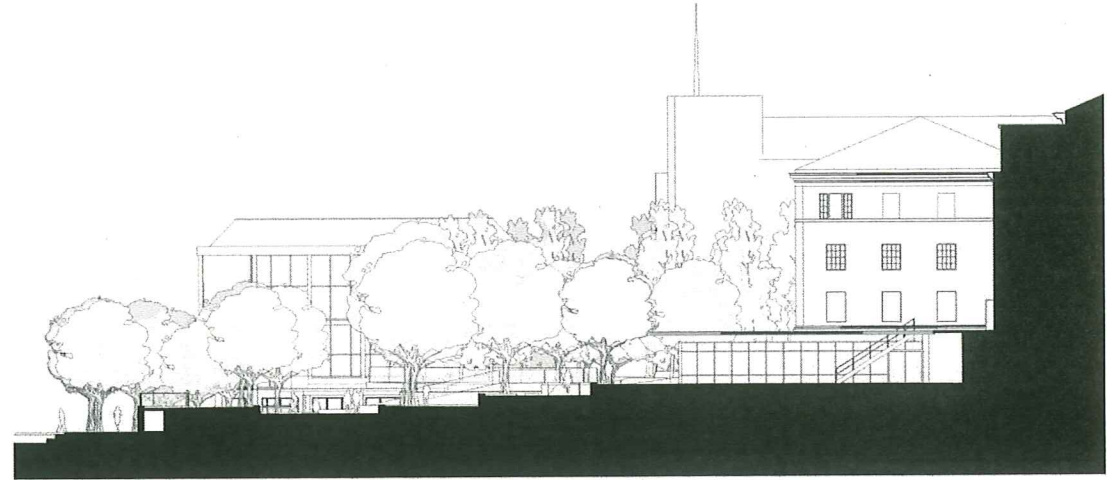

Section The Terrace C-C'

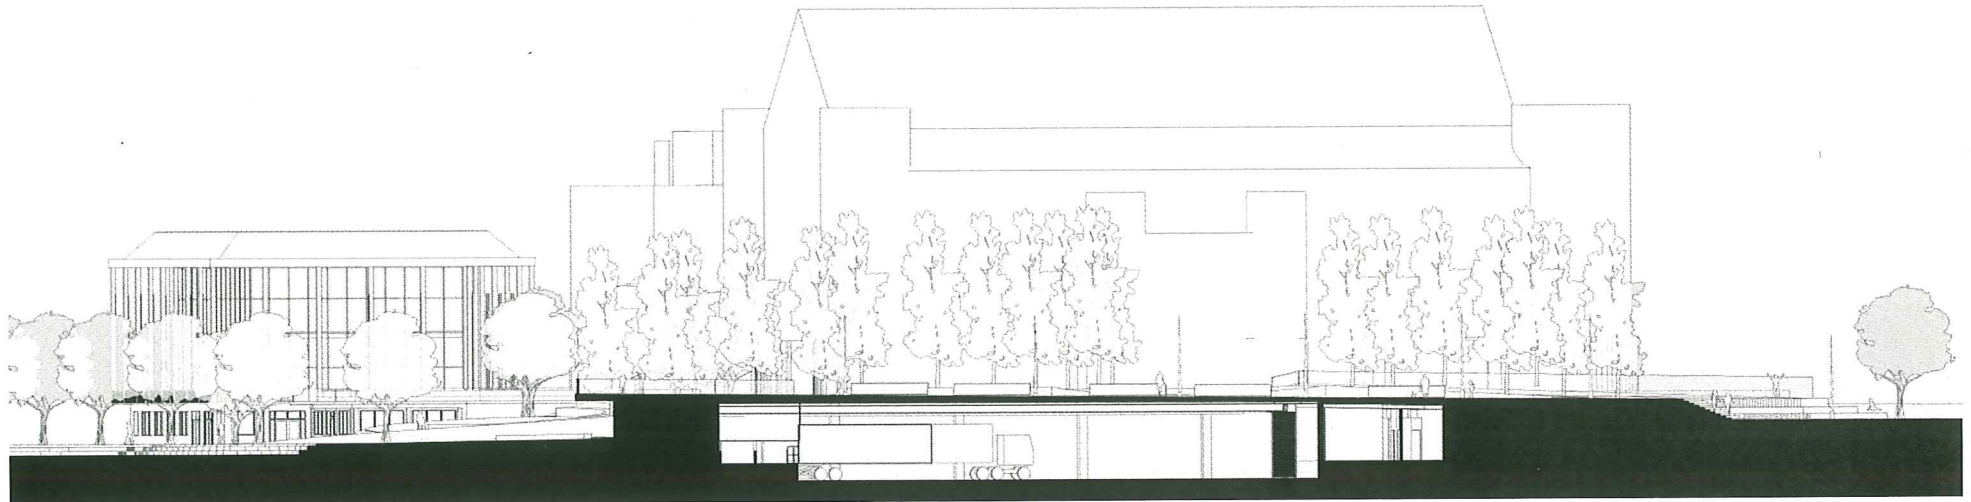

Section Alumni Way D-D'

Landmarks Commission 9/30/13

09.30.2013



THE UNIVERSITY  
of  
**WISCONSIN**  
MADISON



Imagining the Next 100 Years

WISCONSIN UNION REDEVELOPMENT PROJECT  
PHASE 2


DFD #: 09K1K-01

SMITHGROUP **JR**


UTHEIN/WILSON  
MOODY•NOLAN



# Site Sections

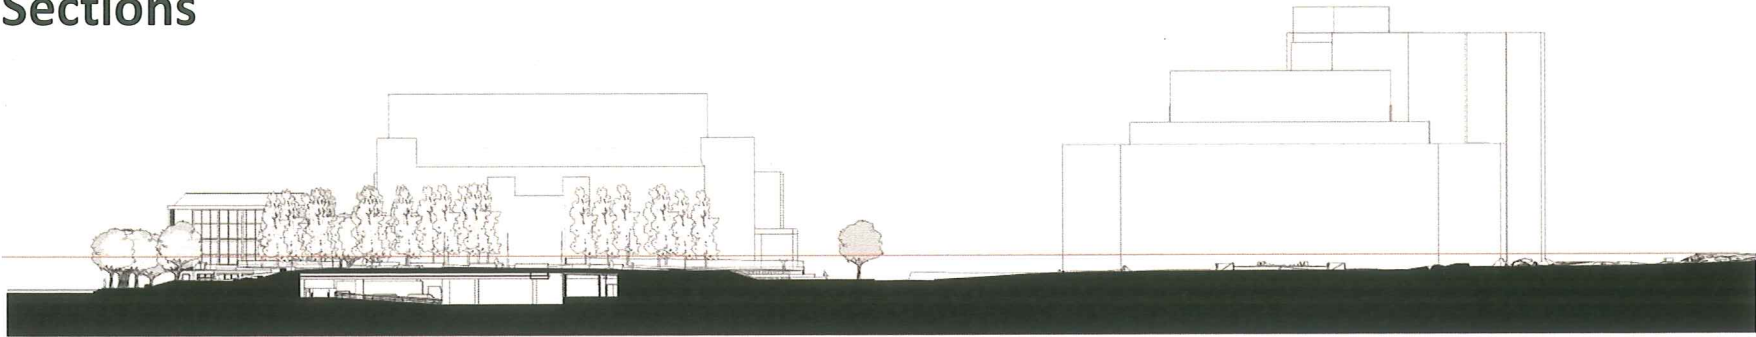

State Street to Lake

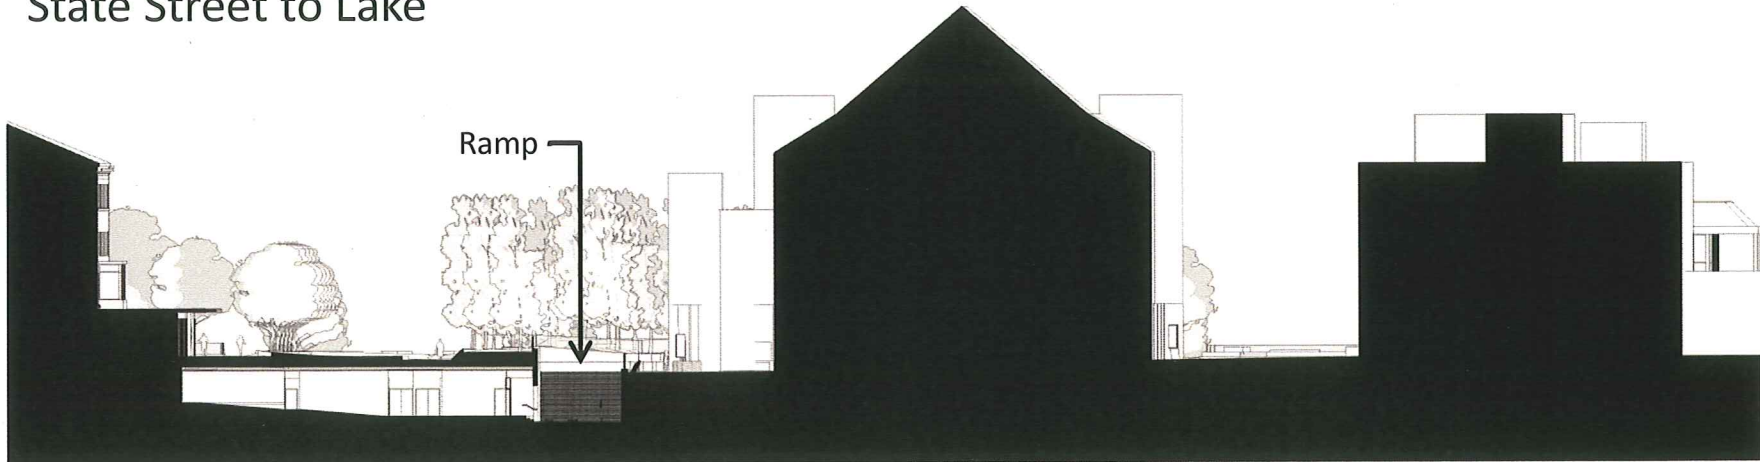

Section Loading Dock Ramp A-A'



Section Loading Dock Ramp F-F'

Landmarks Commission 9/30/13

09.30.2013



THE UNIVERSITY  
of  
**WISCONSIN**  
MADISON



Imagining the Next 100 Years

WISCONSIN UNION REDEVELOPMENT PROJECT  
PHASE 2

DFD #: 09K1K-01

SMITHGROUP **JJR**

UTHEIN/WILSON  
MOODY-NOLAN



# Red Gym / Lot 1



Landmarks Commission 9/30/13

09.30.2013



THE UNIVERSITY  
**of WISCONSIN**  
MADISON



Imagining the Next 100 Years

WISCONSIN UNION REDEVELOPMENT PROJECT  
PHASE 2  
DFD #: 09K1K-01

SMITHGROUP **JR**

UTILEIN/WILSON  
MOODY•NOLAN



# Red Gym



Landmarks Commission 9/30/13

09.30.2013




WISCONSIN UNION REDEVELOPMENT PROJECT  
PHASE 2  
DFD #: 09K1K-01

SMITHGROUP JJR

UTHEIN/WILSON  
MOODY·NOLAN



# Red Gym: Property Lines

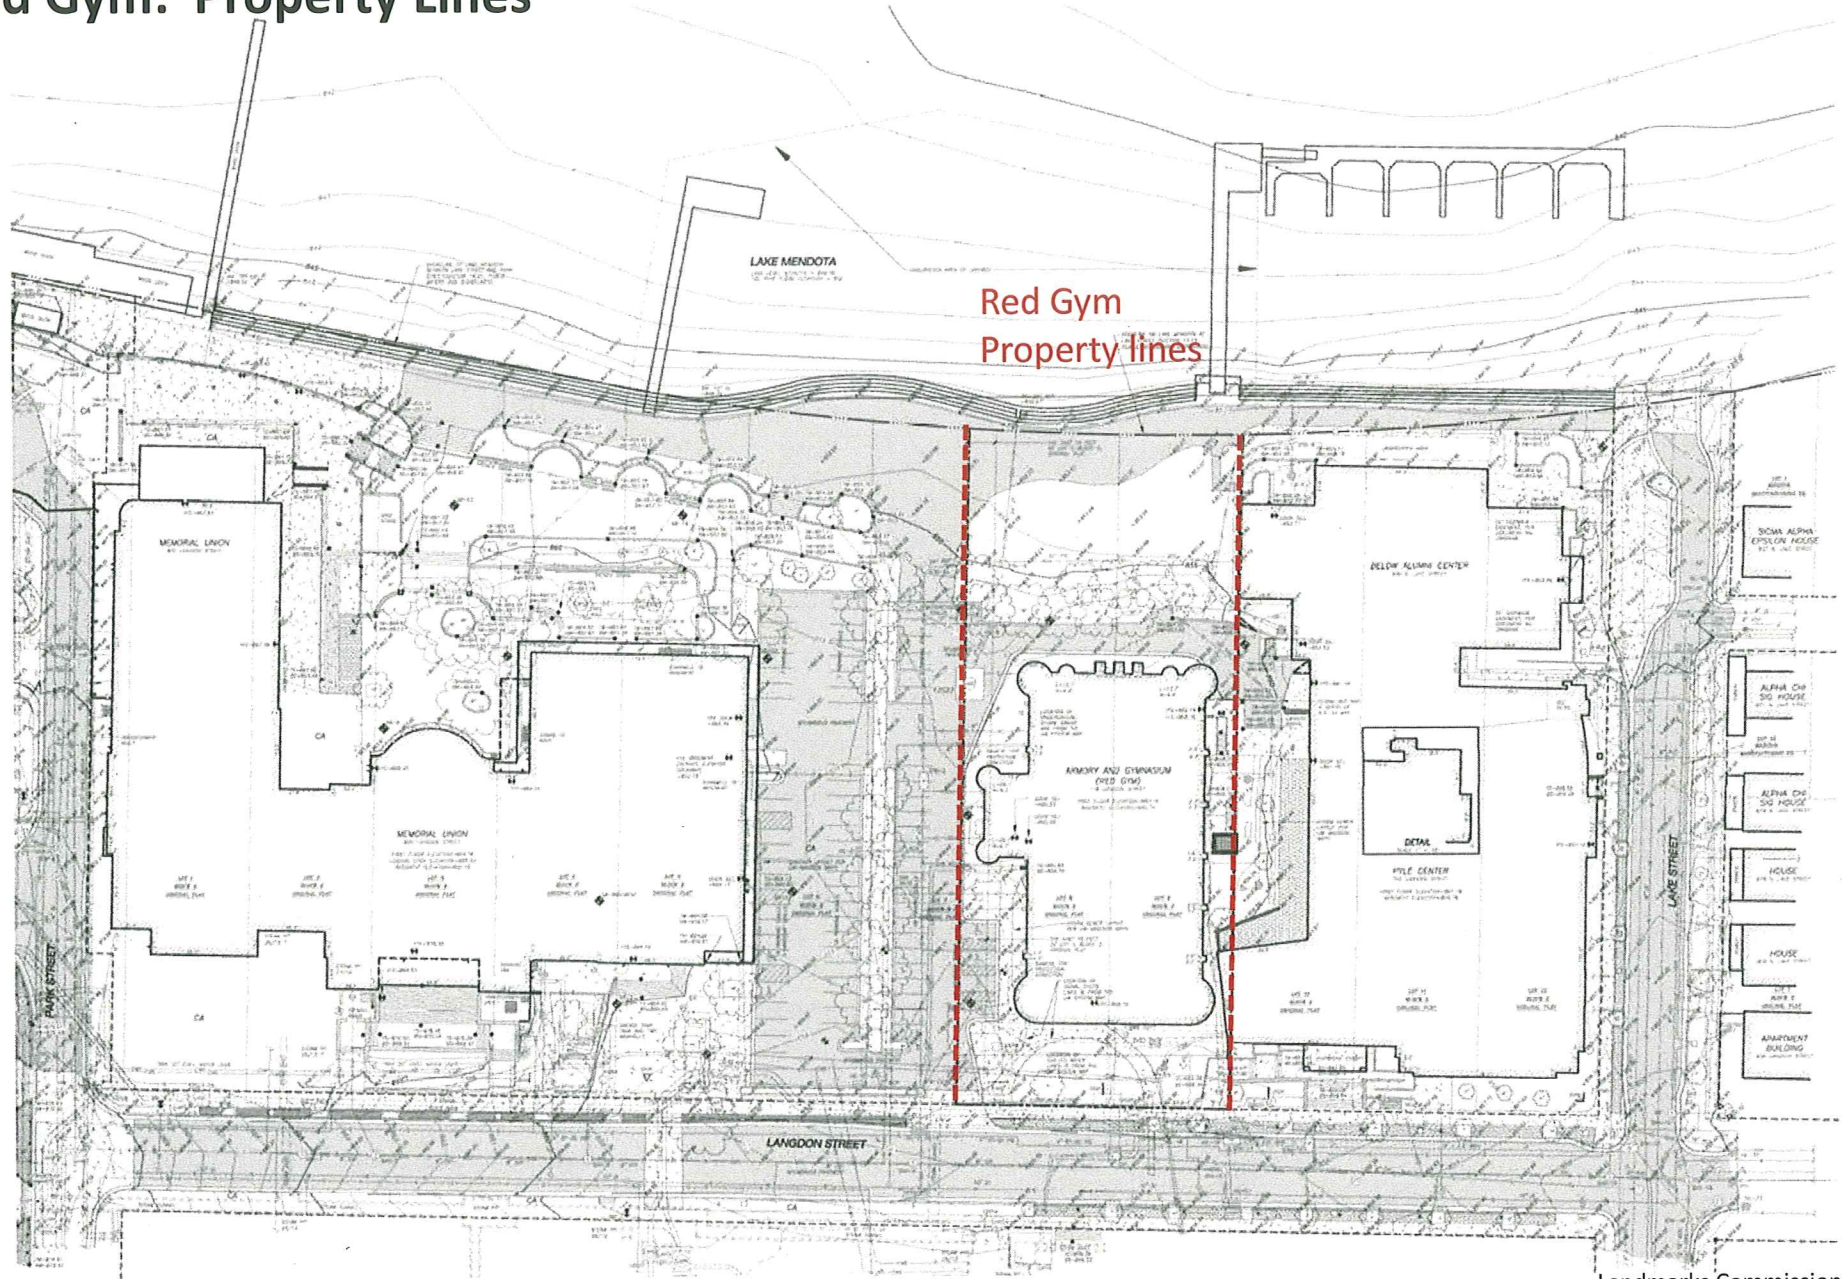

Landmarks Commission 9/30/13

09.30.2013



WISCONSIN UNION REDEVELOPMENT PROJECT  
PHASE 2

DFD #: 09K1K-01


SMITHGROUP **JR**

UTHLEIN/WILSON  
MOODY-NOLAN

Imagining the Next 100 Years



# Underground Loading Facility Exhaust Ventilation Concept

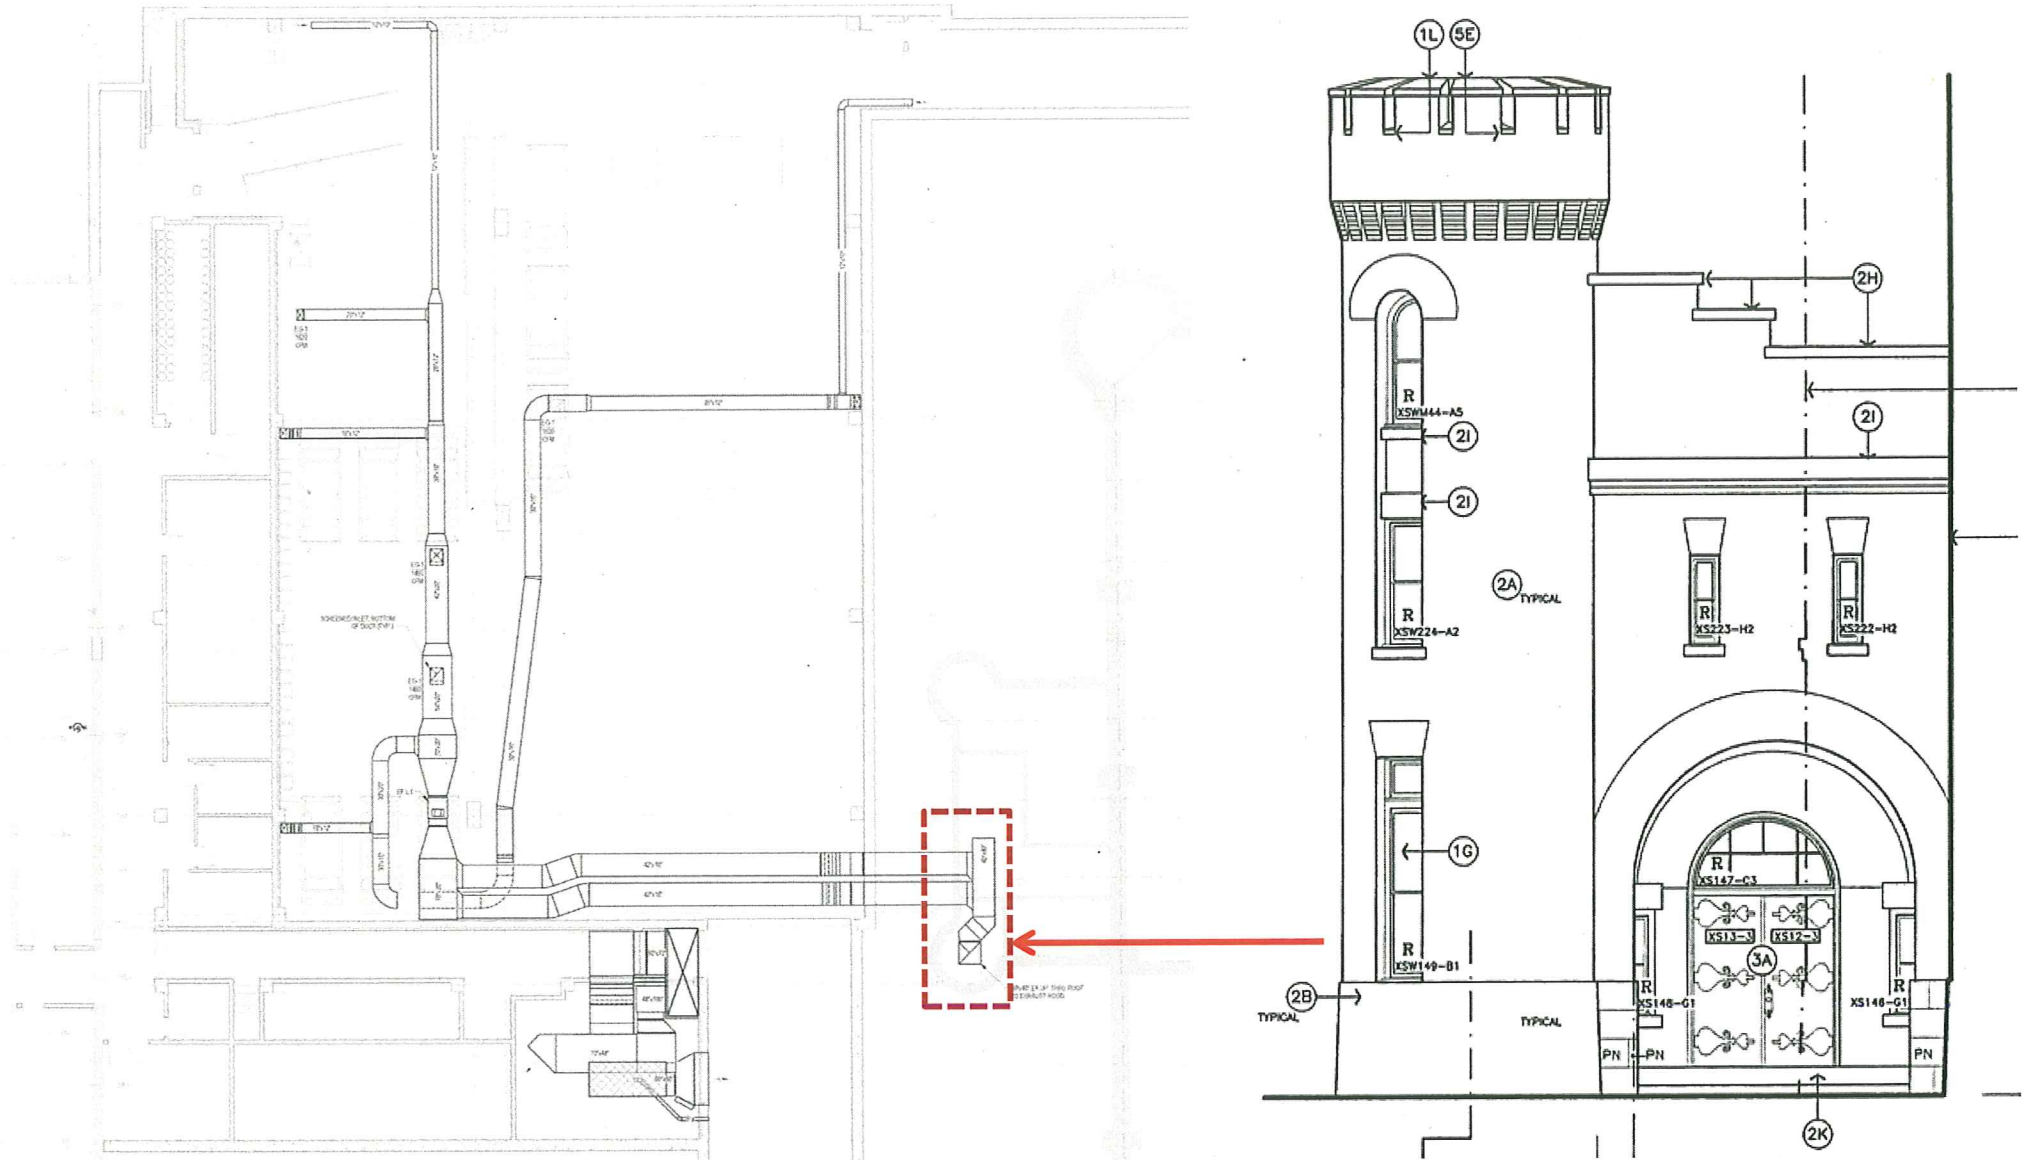

Mechanical exhaust ventilation serving the underground Load-in Facility will be plumbed below grade to the Red Gym's westernmost, south turret. Ductwork will rise within turret to vent through the roof. All work will be concealed from view.


Landmarks Commission 9/30/13

09.30.2013



# Underground Loading Facility Ventilation Concept


Memorial Union

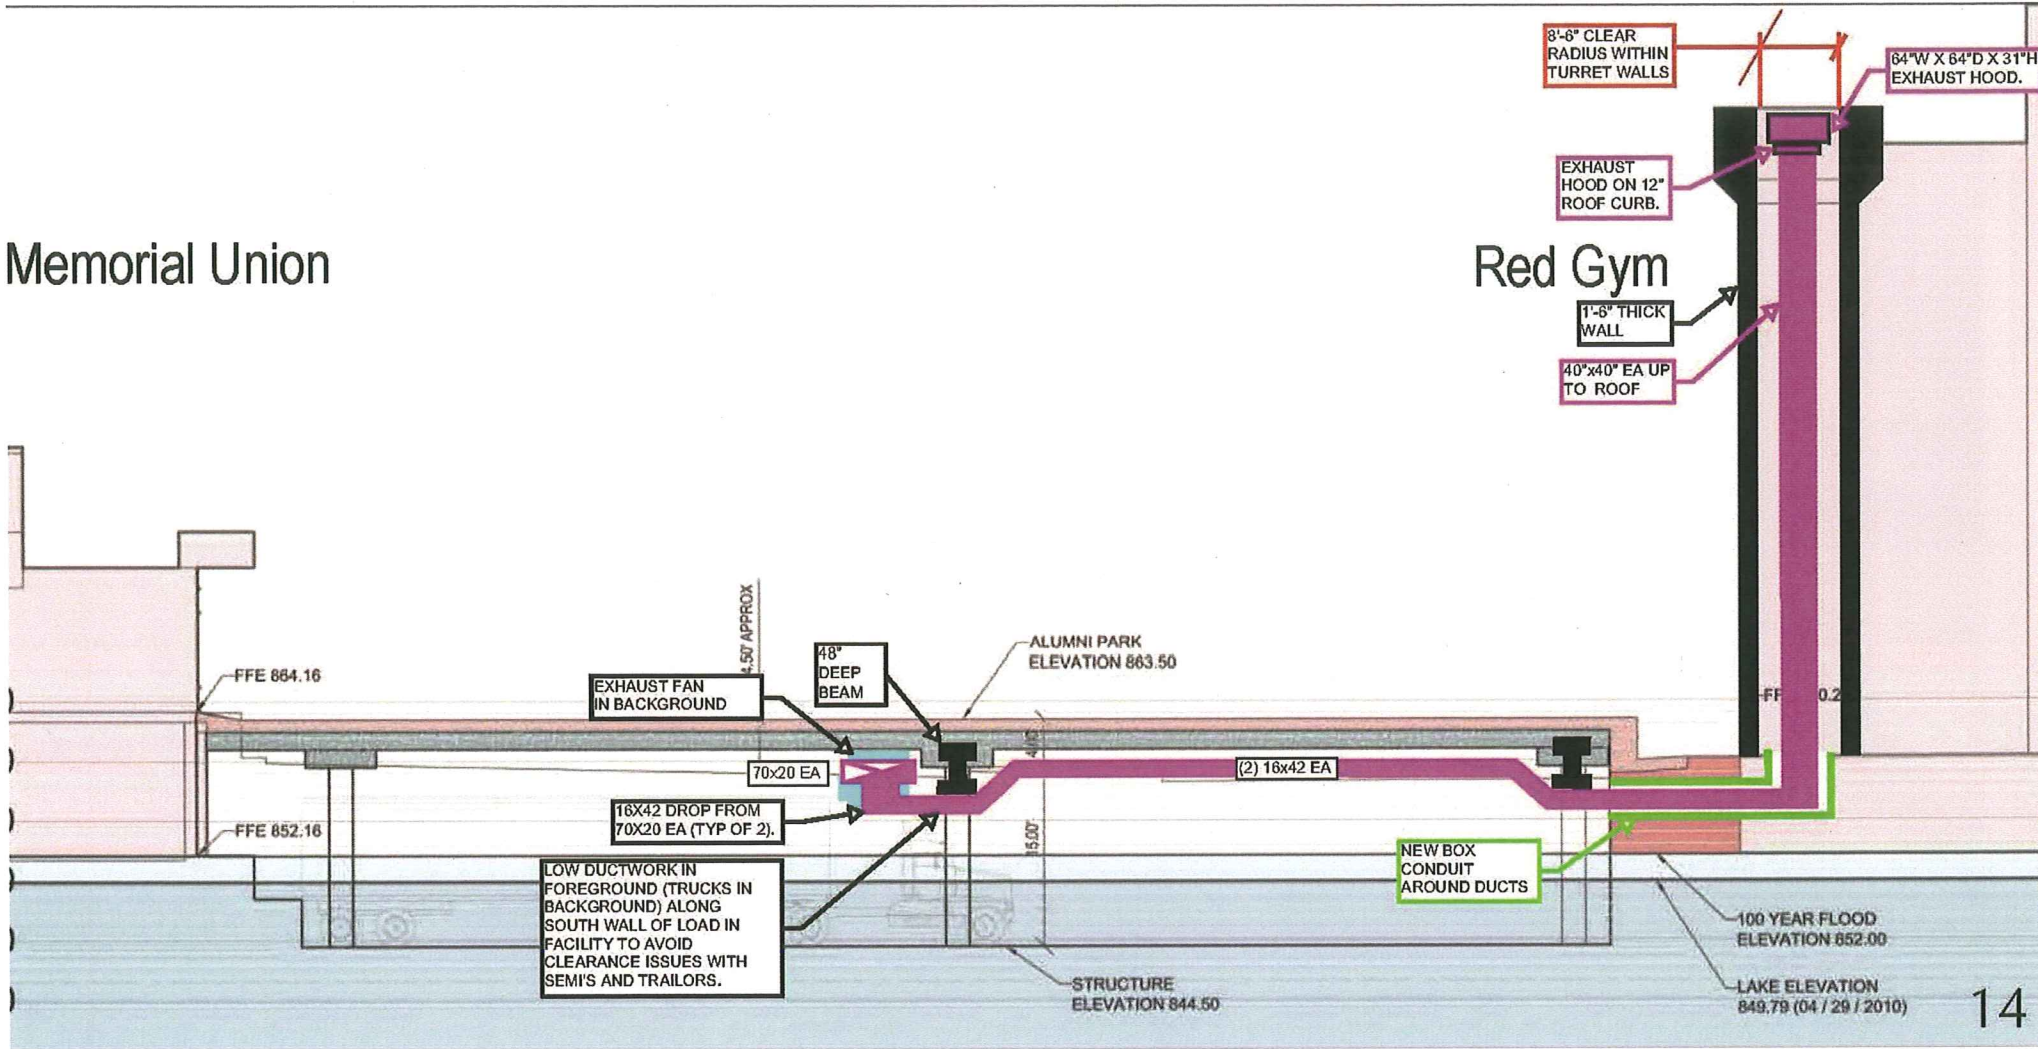

Mechanical exhaust ventilation serving the underground Load-in Facility will be plumbed below grade to the Red Gym's western most, south turret. Ductwork will rise within turret to vent through the roof. All work will be concealed from view.

Landmarks Commission 9/30/13

09.30.2013

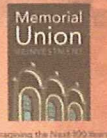

WISCONSIN UNION REDEVELOPMENT PROJECT  
PHASE 2  
DFD #: 09K1K-01





# Alumni Park: Alumni Welcome Plaza



Area in front of Red Gym to remain unchanged.

Landmarks Commission 9/30/13

09.30.2013



WISCONSIN UNION REDEVELOPMENT PROJECT  
PHASE 2  
DFD #: 09K1K-01

SMITHGROUP JJR

UTHEIN/WILSON  
MOODY•NOLAN



# Alumni Park: Loading Ramp (View along Red Gym)



Area in front of Red Gym to remain unchanged.

Landmarks Commission 9/30/13

09.30.2013



THE UNIVERSITY  
**of WISCONSIN**  
MADISON



Imagining the Next 100 Years

WISCONSIN UNION REDEVELOPMENT PROJECT  
PHASE 2  
DFD #: 09K1K-01

SMITHGROUP **DR**

UTILEIN/WILSON  
MOODY•NOLAN



# Alumni Park: Red Gym (View at North West Red Gym)



Landmarks Commission 9/30/13

09.30.2013



THE UNIVERSITY  
of  
**WISCONSIN**  
MADISON



Imagining the Next 100 Years

WISCONSIN UNION REDEVELOPMENT PROJECT  
PHASE 2

DFD #: 09K1K-01

SMITHGROUP **JJR**

UHLER/WILSON  
MOODY-NOLAN



# Alumni Park: Alumni House (View to Classroom and Prospect Point)



Landmarks Commission 9/30/13

09.30.2013



Imagining the Next 100 Years


WISCONSIN UNION REDEVELOPMENT PROJECT  
PHASE 2  
DFD #: 09K1K-01

SMITHGROUP **JR**

UTHLEIN/WILSON  
MOODY·NOLAN



# Alumni Park: View from lake

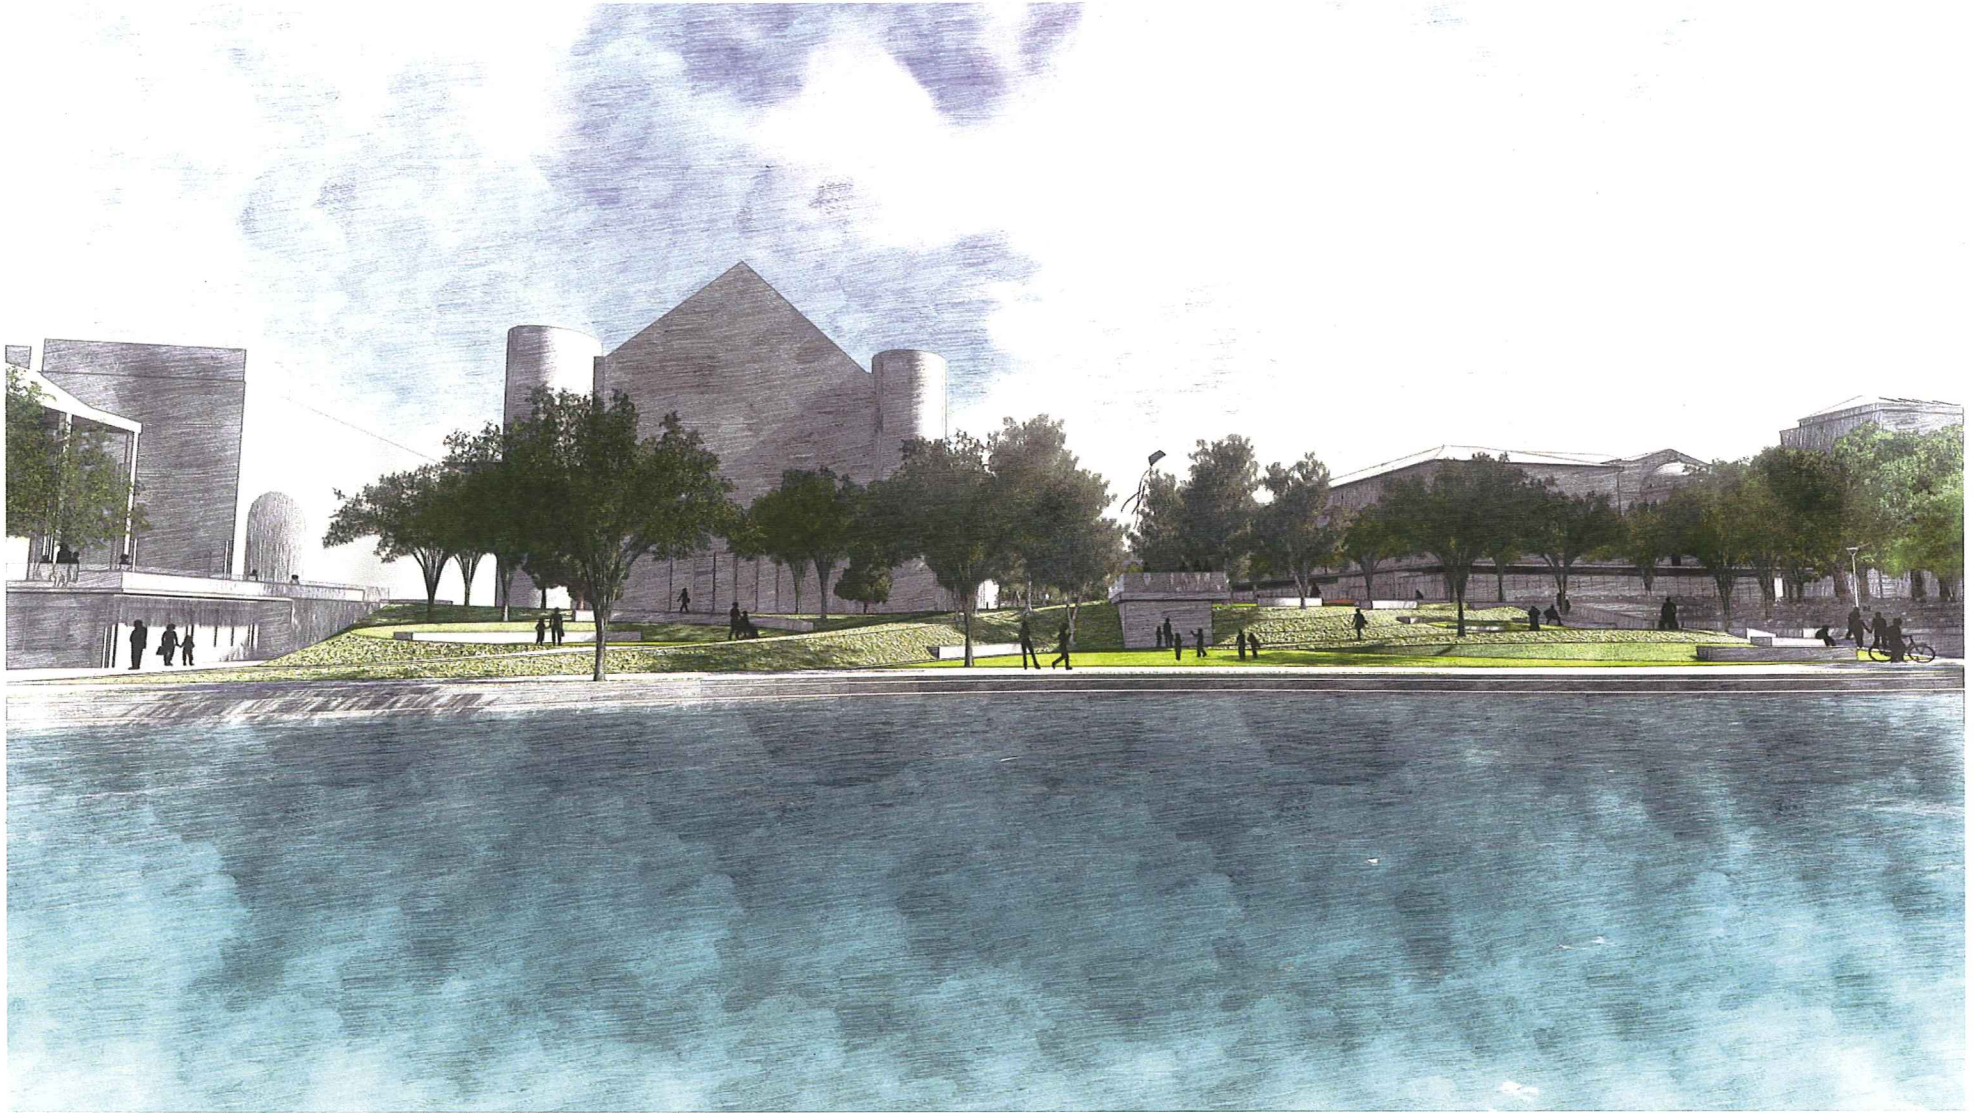

Landmarks Commission 9/30/13

09.30.2013




WISCONSIN UNION REDEVELOPMENT PROJECT  
PHASE 2  
DFD #: 09K1K-01

SMITHGROUP JJR

UTHLEIN WILSON  
MOODY NOLAN



# Alumni House: Bird's Eye

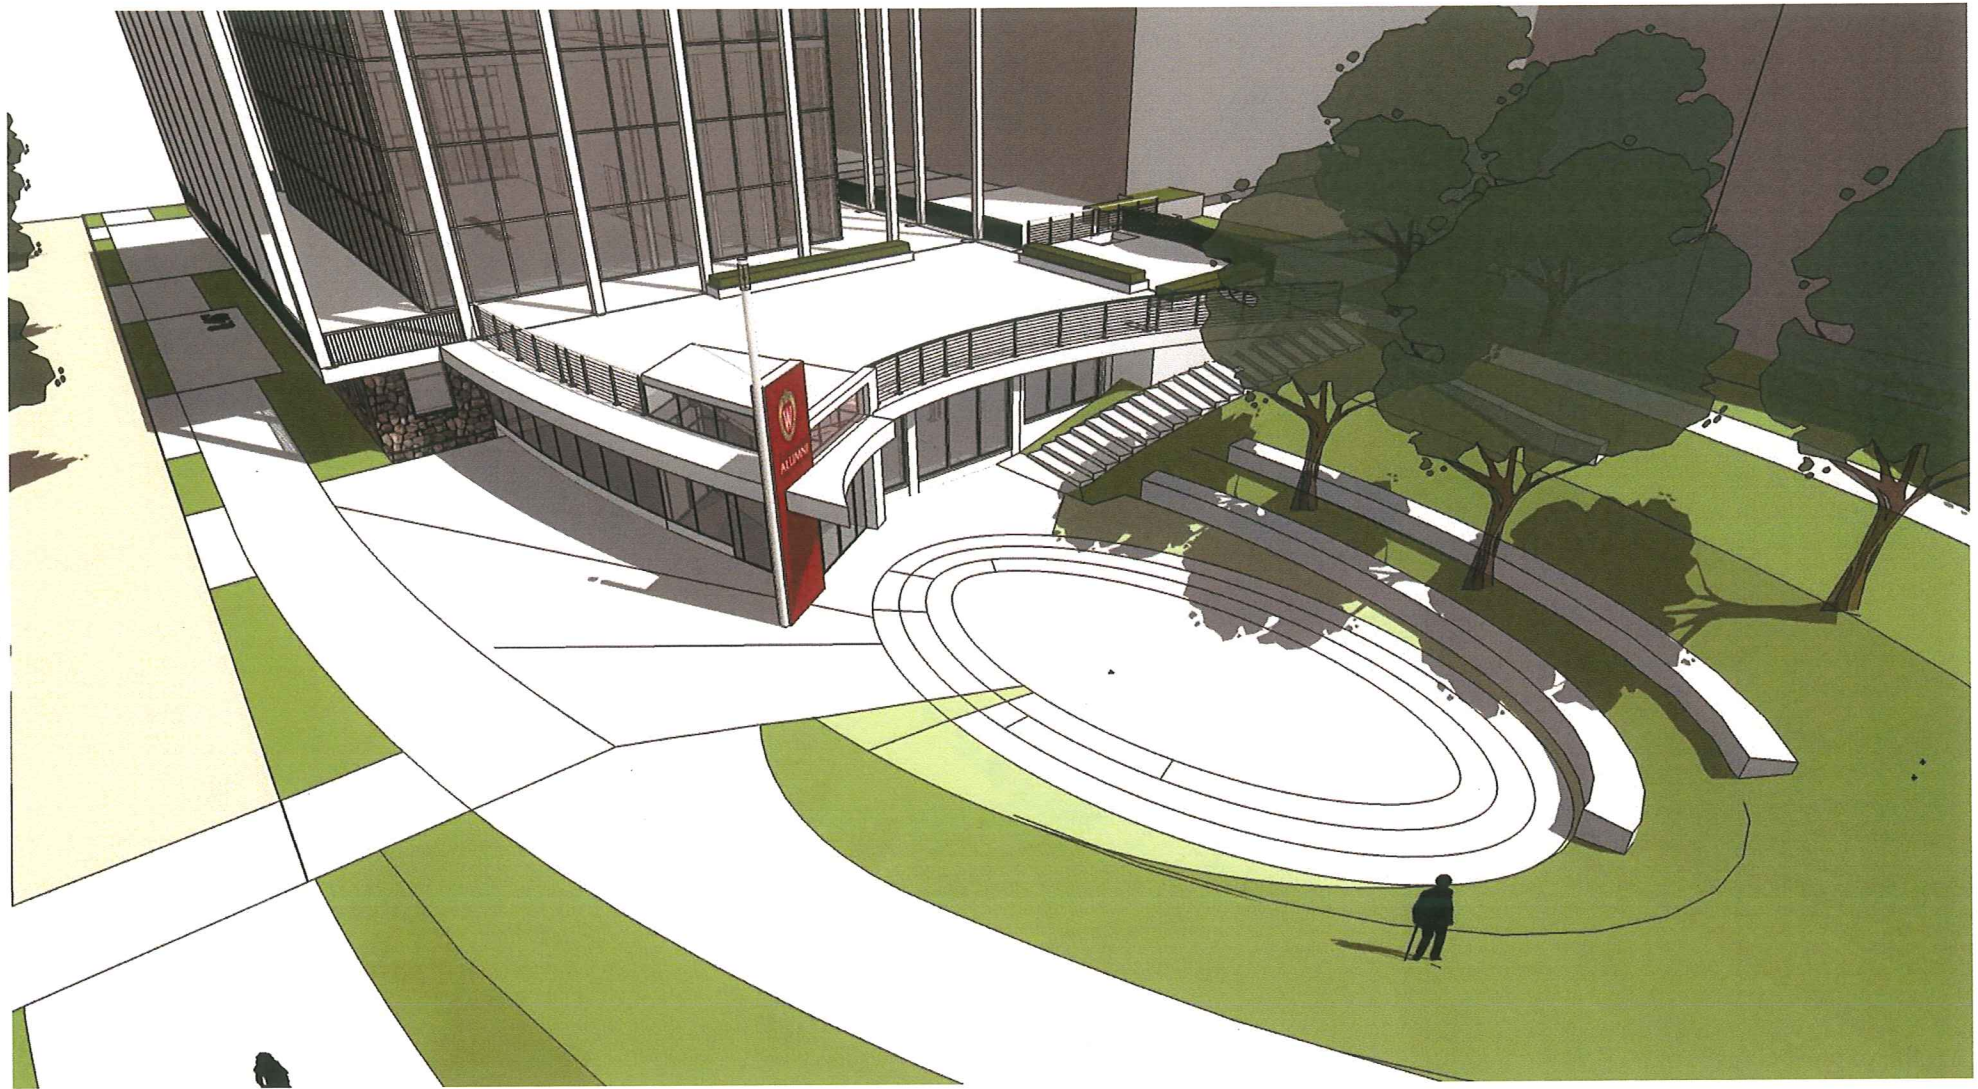

Landmarks Commission 9/30/13

09.30.2013



Imagining the Next 100 Years


WISCONSIN UNION REDEVELOPMENT PROJECT  
PHASE 2  
DFD #: 09K1K-01

SMITHGROUP JJR

UTHLEIN/WILSON  
MOODY•NOLAN



# Alumni House: Floor Plan

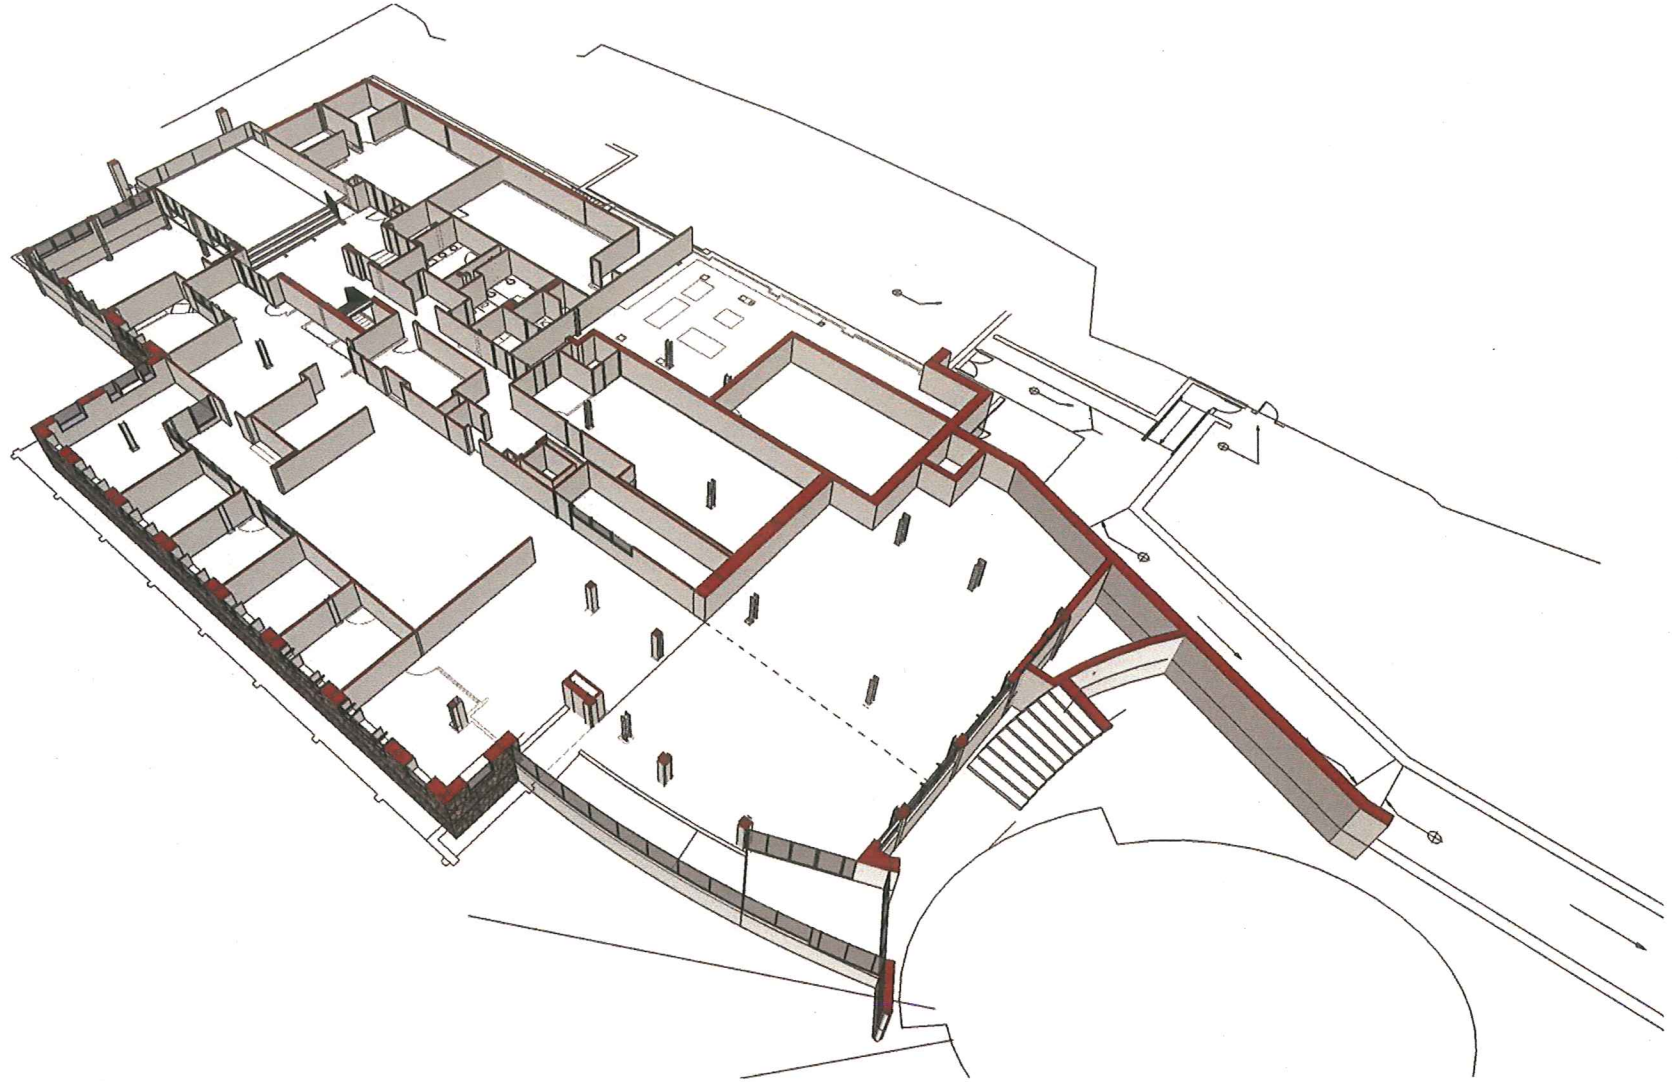

Landmarks Commission 9/30/13

09.30.2013



THE UNIVERSITY  
of  
**WISCONSIN**  
MADISON



Imagining the Next 100 Years

WISCONSIN UNION REDEVELOPMENT PROJECT  
PHASE 2

DFD #: 09K1K-01

SMITHGROUP JJR

UTHEIN WILSON  
MOODY-NOLAN



# Alumni House: View from Pier



Landmarks Commission 9/30/13

09.30.2013



Imagining the Next 100 Years

WISCONSIN UNION REDEVELOPMENT PROJECT  
PHASE 2  
DFD #: 09K1K-01

SMITHGROUP **JR**

UTHLEIN/WILSON  
MOODY•NOLAN



# Alumni House: Bird's Eye



Landmarks Commission 9/30/13

09.30.2013



WISCONSIN UNION REDEVELOPMENT PROJECT  
PHASE 2  
DFD #: 09K1K-01

SMITHGROUP **JR**

UTHEIN/WILSON  
MOODY-NOLAN