



**BIRRENKOTT
SURVEYING, INC.**

P.O. Box 237
1677 N. Bristol Street
Sun Prairie, WI. 53590
Phone (608) 837-7463
Fax (608) 837-1081


CERTIFIED SURVEY MAP
PART OF LOT 1, CERTIFIED SURVEY MAP NO. 2225,
PART OF THE SOUTHEAST 1/4 OF THE SOUTHEAST
1/4, ALL IN SECTION 24, T8N, R9E, CITY OF
MADISON, DANE COUNTY, WISCONSIN

NOTES:

- 1) LOT 1 TO BE ANNEXED INTO THE CITY OF MADISON.
- 2) LOT 2 TO REMAIN IN THE TOWN OF WESTPORT.

Legend:

- = FOUND IRON STAKE
- + = FOUND "X" IN CONCRETE
- = SET 1"x24" IRON PIPE MIN. WGT. 1.13 LBS/FT
- ⊙ = SET RAILROAD SPIKE
- ⊕ = SANITARY MANHOLE

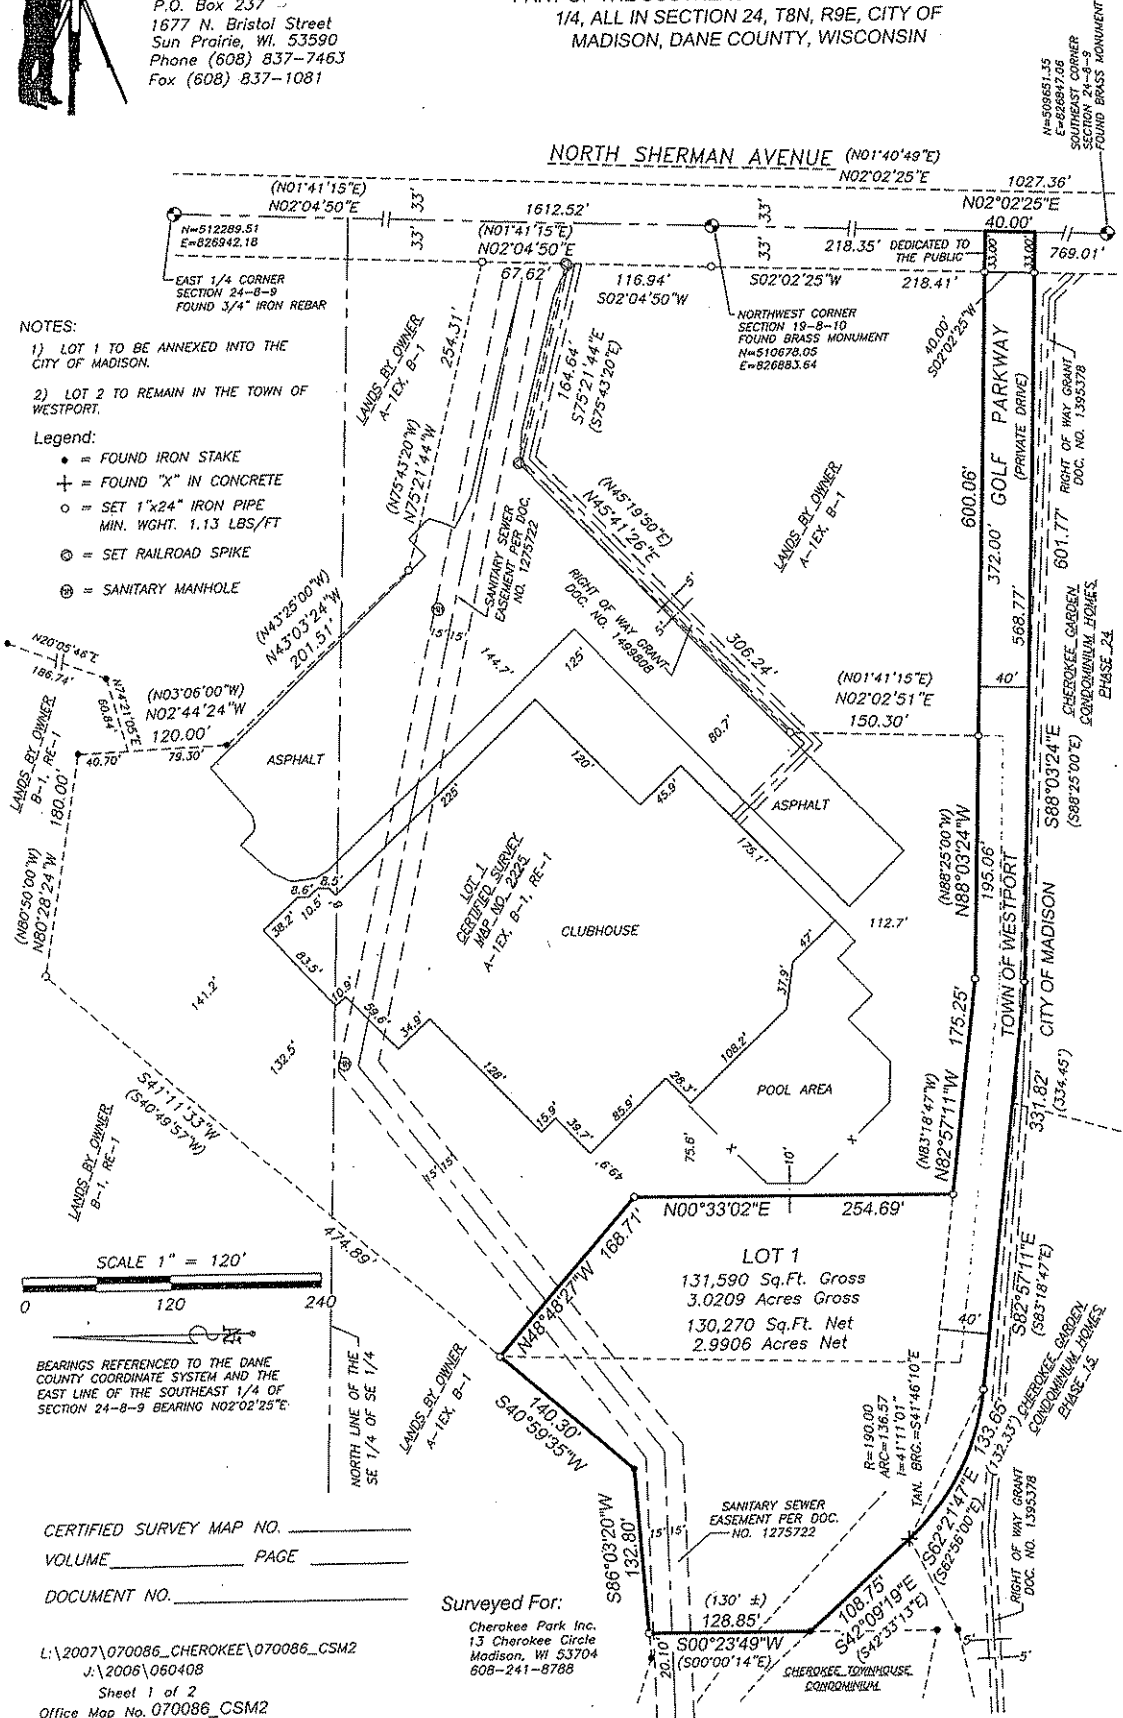

CERTIFIED SURVEY MAP NO. _____
VOLUME _____ PAGE _____
DOCUMENT NO. _____

Surveyed For:
Cherokee Park Inc.
13 Cherokee Circle
Madison, WI 53704
608-241-8788

L:\2007\070086_CHEROKEE\070086_CSM2
J:\2006\060408
Sheet 1 of 2
Office Map No. 070086_CSM2