


City of Madison - S. High Point Rd Ext
(Raymond Rd to Mid Town Plat Limit)
Local Street
Dane County
Single Lane Roundabout with Two-Way Left Turn Lane

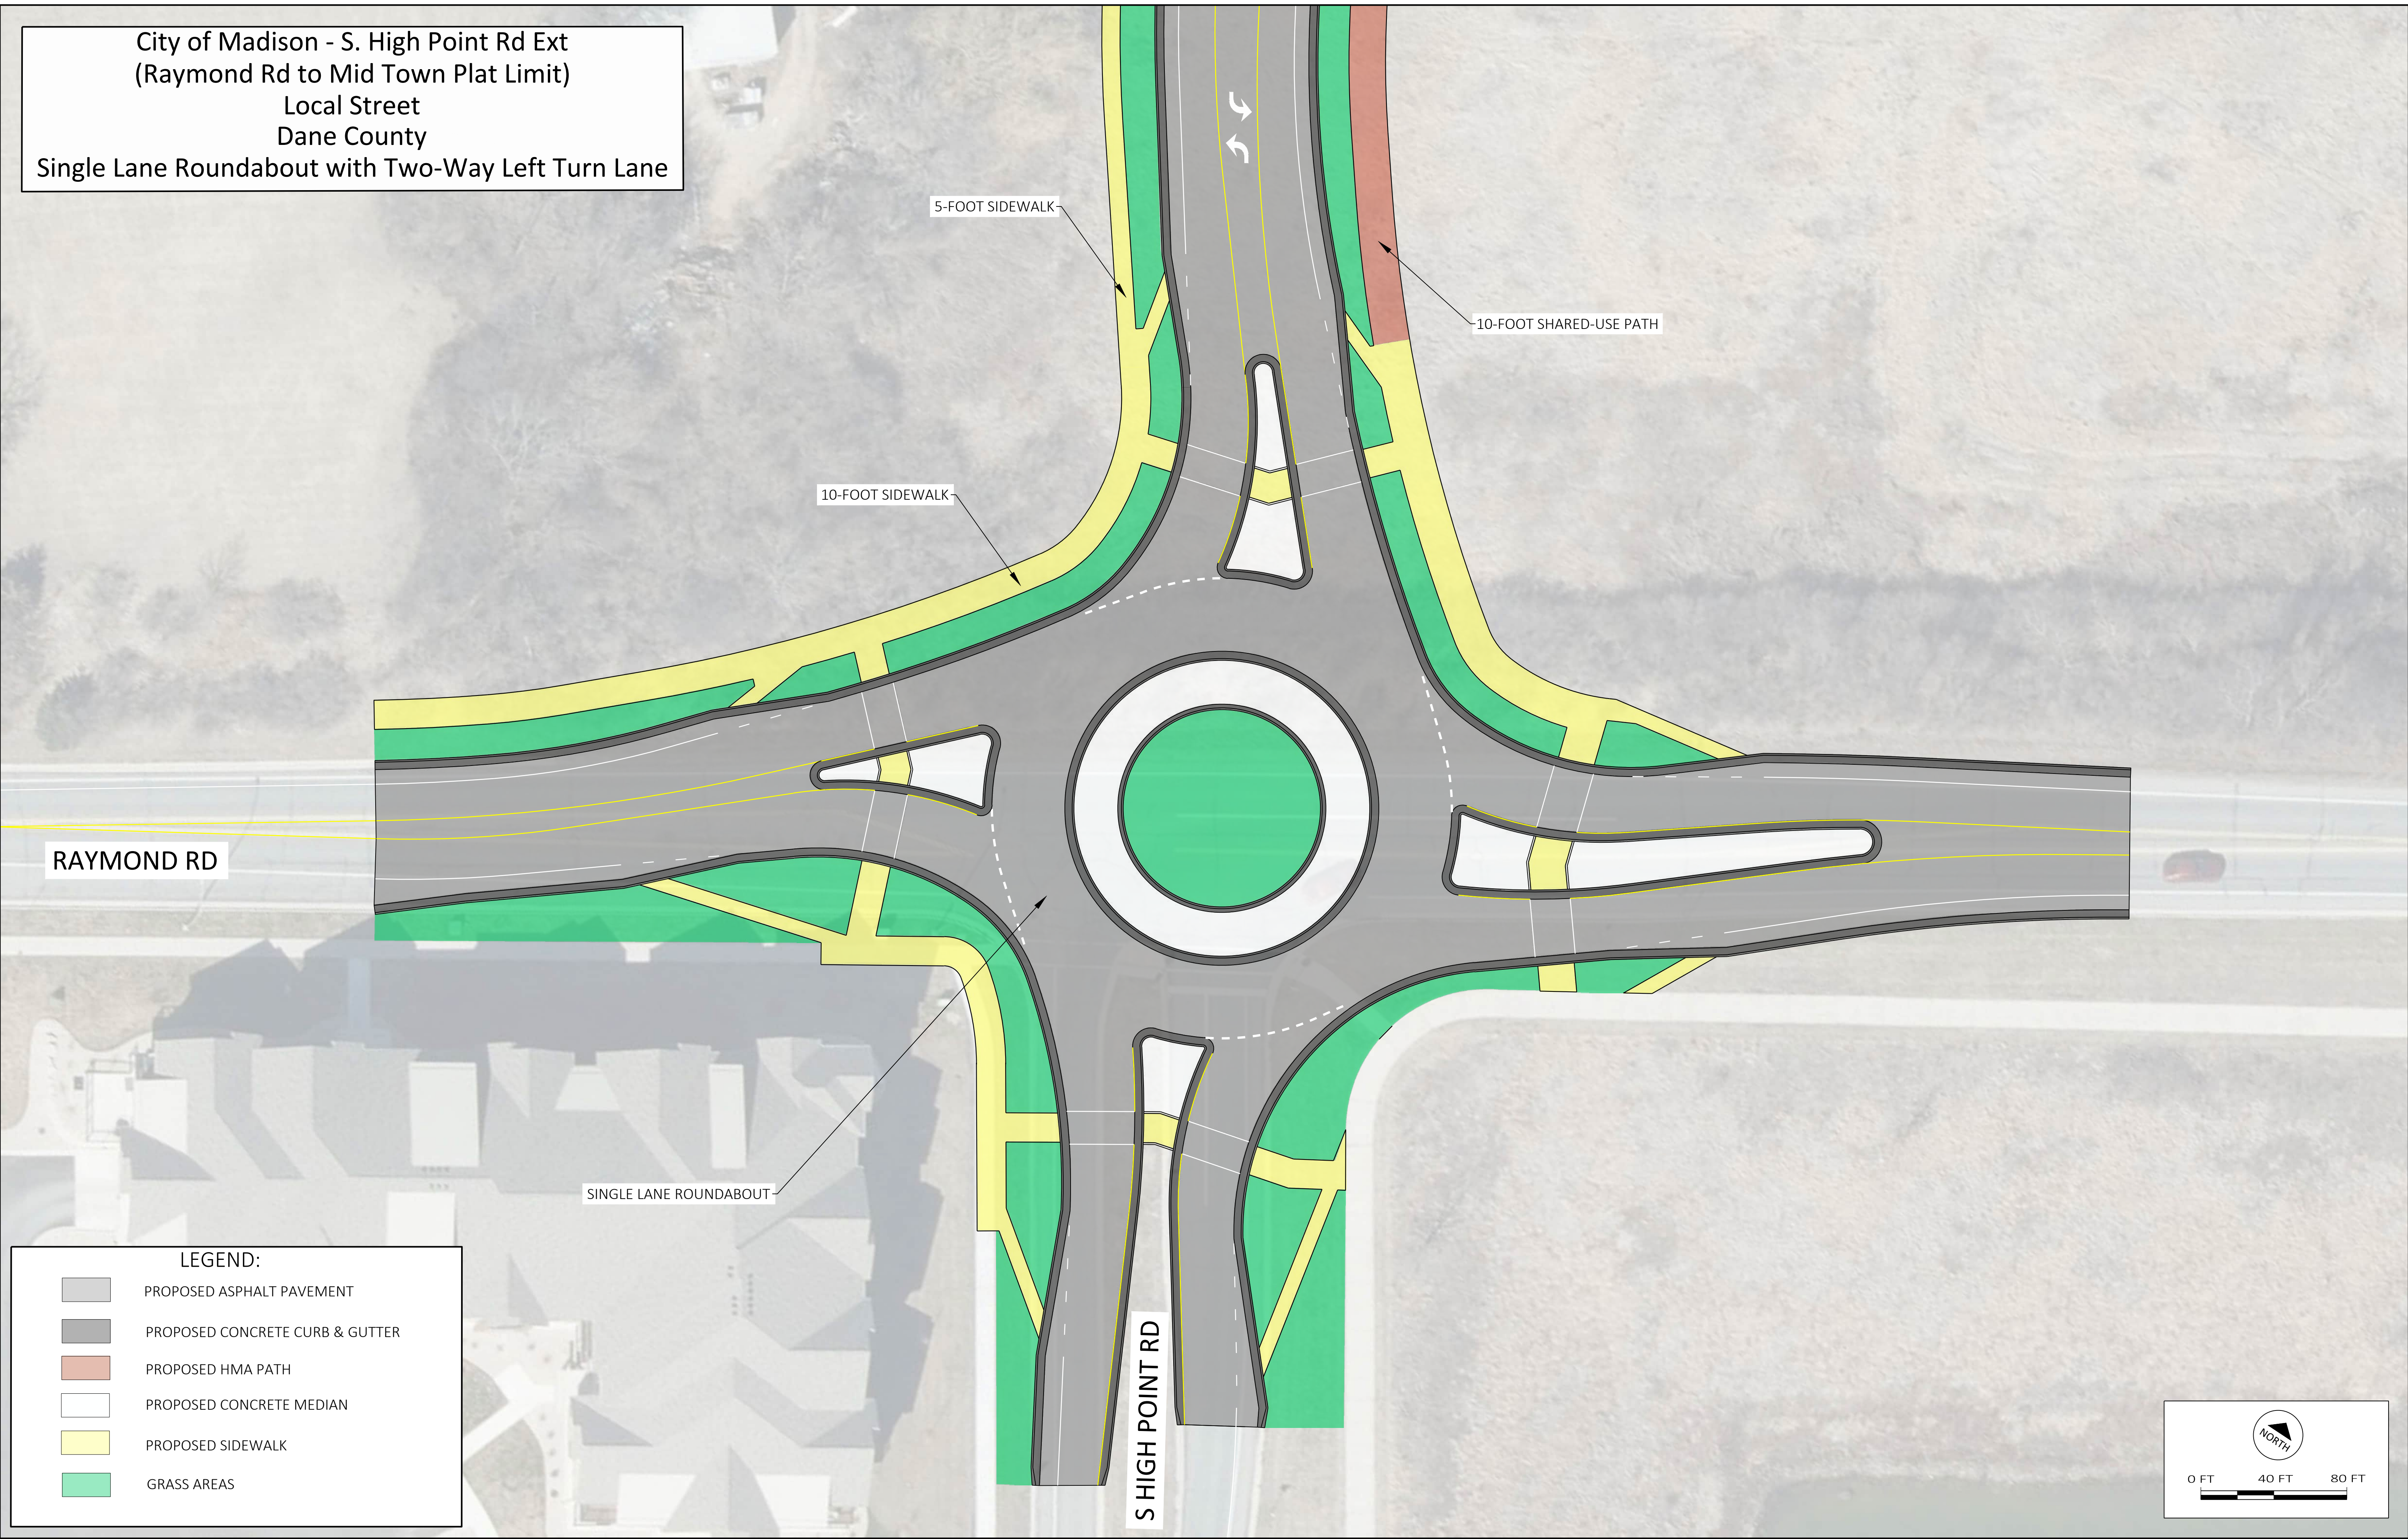

LEGEND:

- PROPOSED ASPHALT PAVEMENT
- PROPOSED CONCRETE CURB & GUTTER
- PROPOSED HMA PATH
- PROPOSED CONCRETE MEDIAN
- PROPOSED SIDEWALK
- GRASS AREAS



0 FT 40 FT 80 FT