


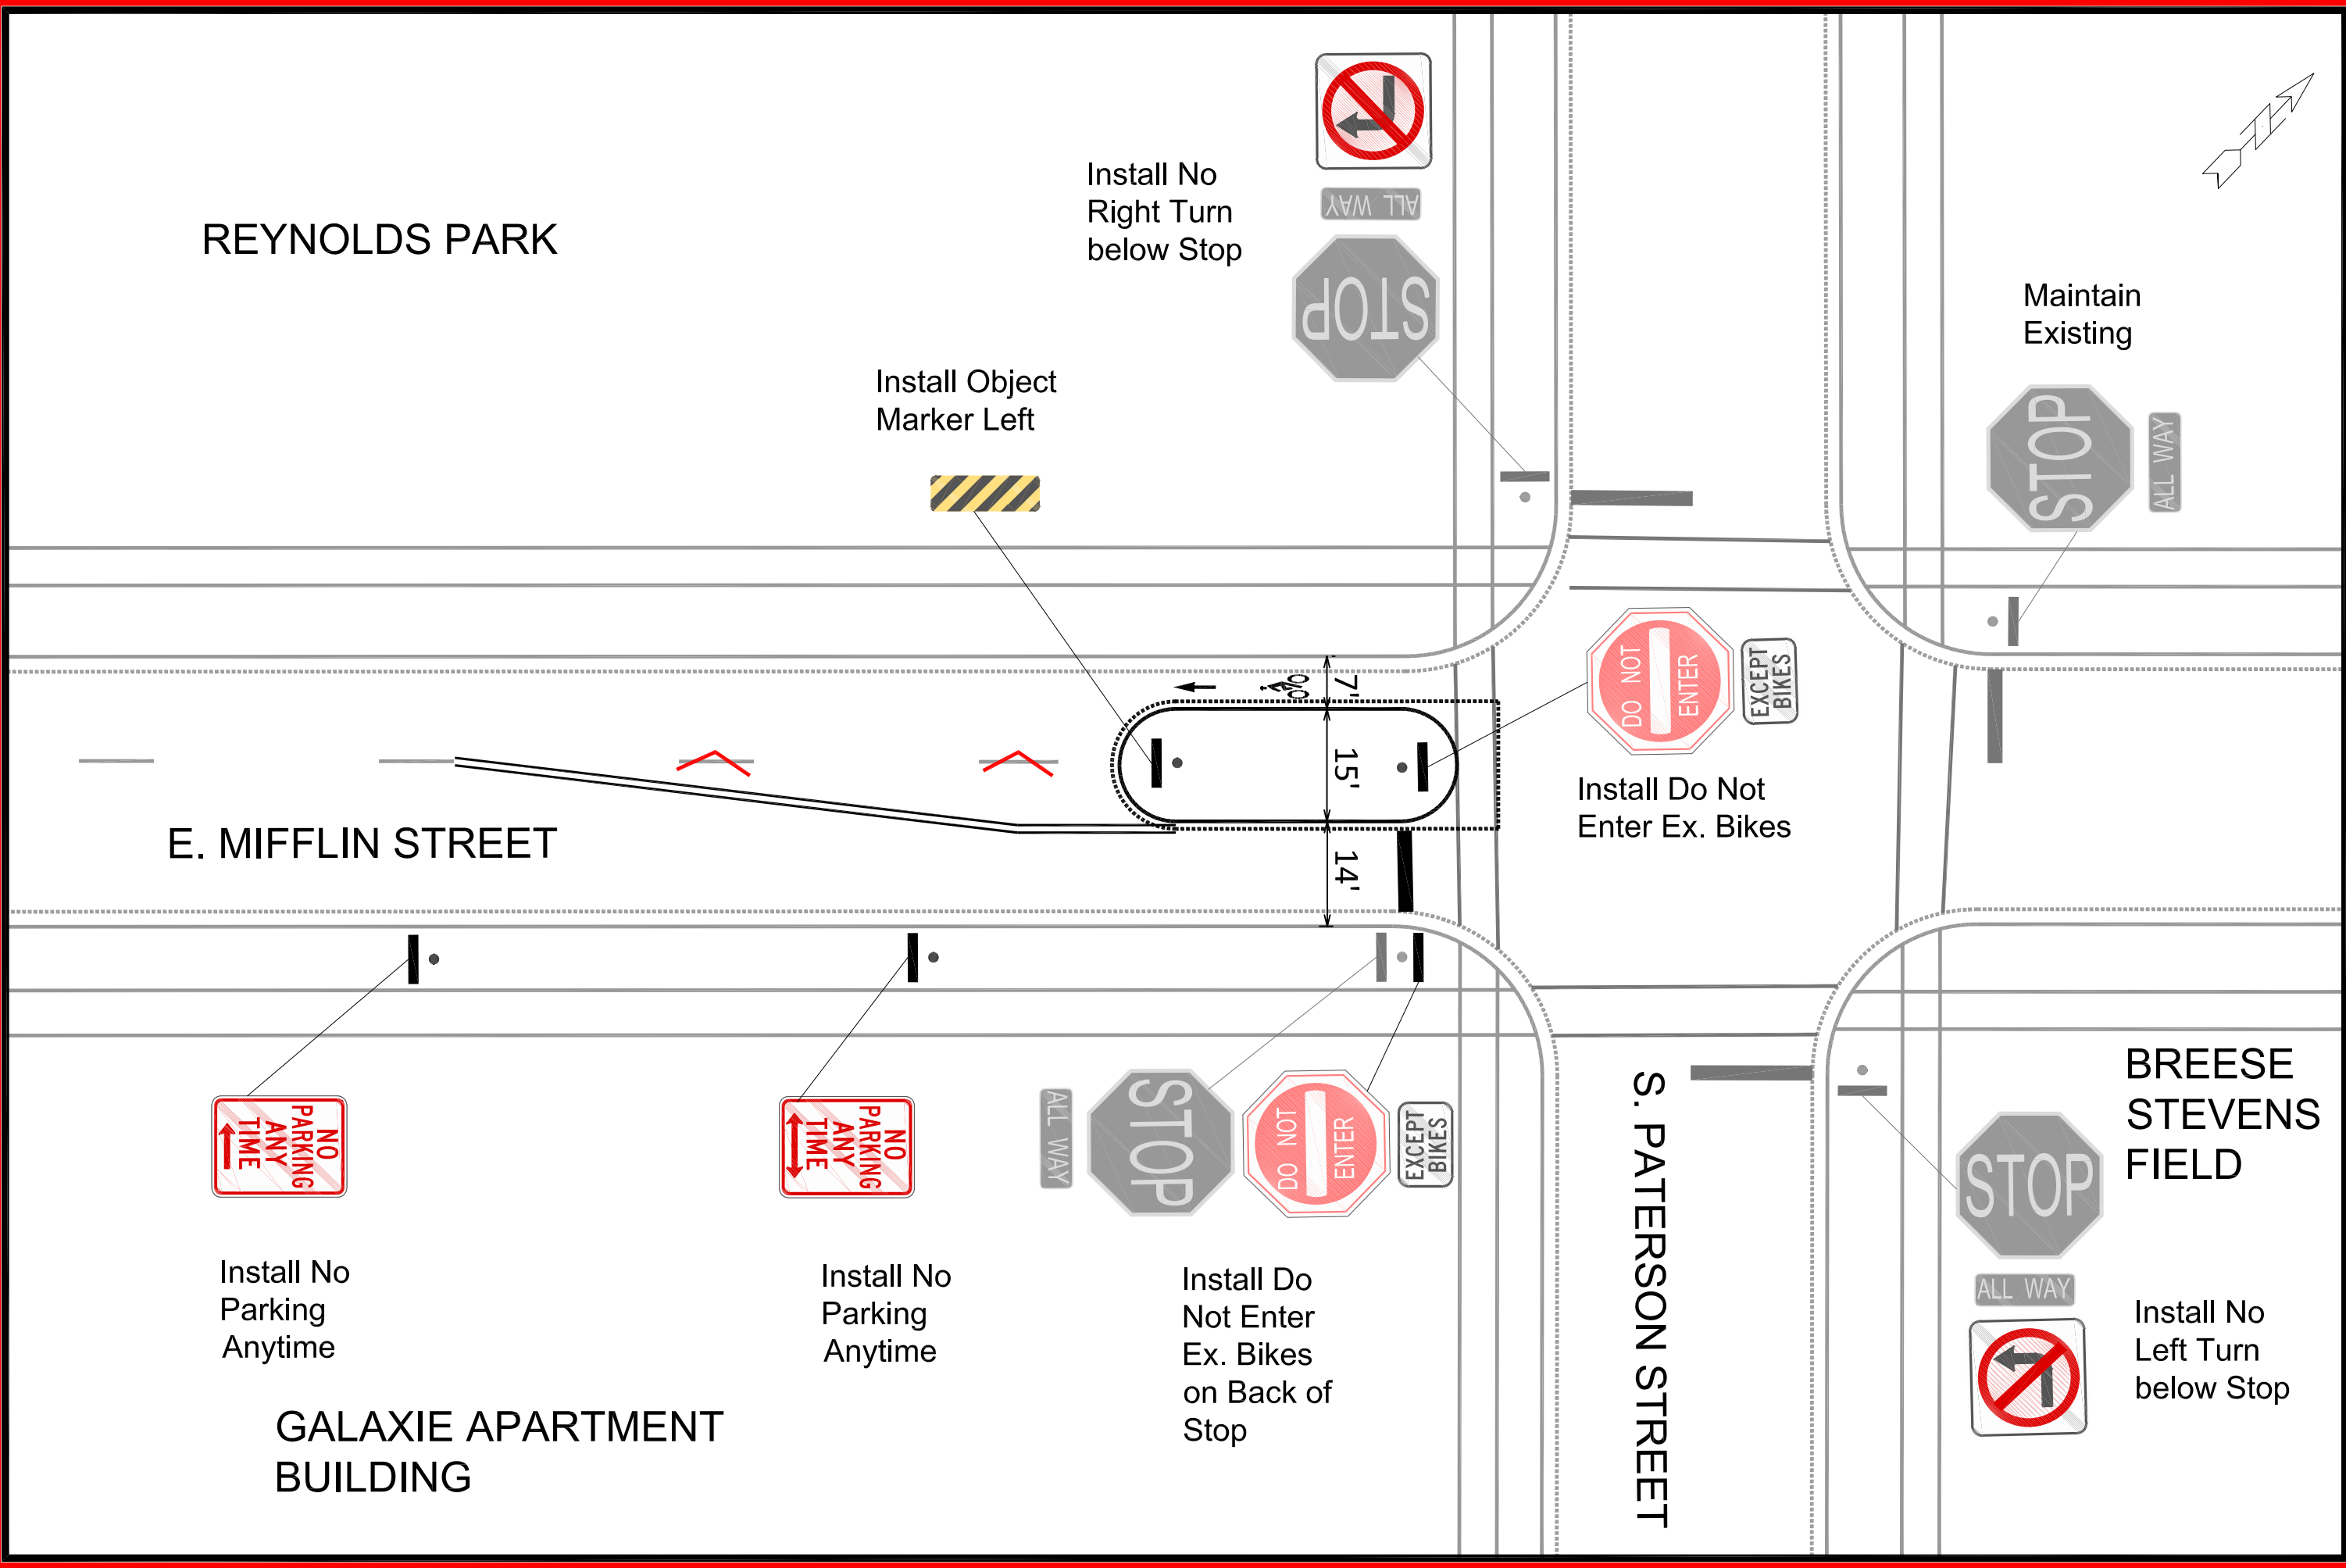

TRANSPORTATION COMMISSION EXHIBIT		MADISON, WI		EX-1	
E. MIFFLIN - S. PATERSON DIVERTER		CONTRACT NO:			
M:\DESIGN\Traffic\Maps_Plans\Sk-Maps\sk2024_Mifflin_Paterson_Diverter\Test_Option2.dwg					
CITY OF MADISON WISCONSIN					
---		---		---	
EX-1					
MARK		REVISION		DATE	
Designed By: SDM		Date: 7/26/2024 2:58 PM		BY	
				EX-1	