


Eagle Trace Phase Map

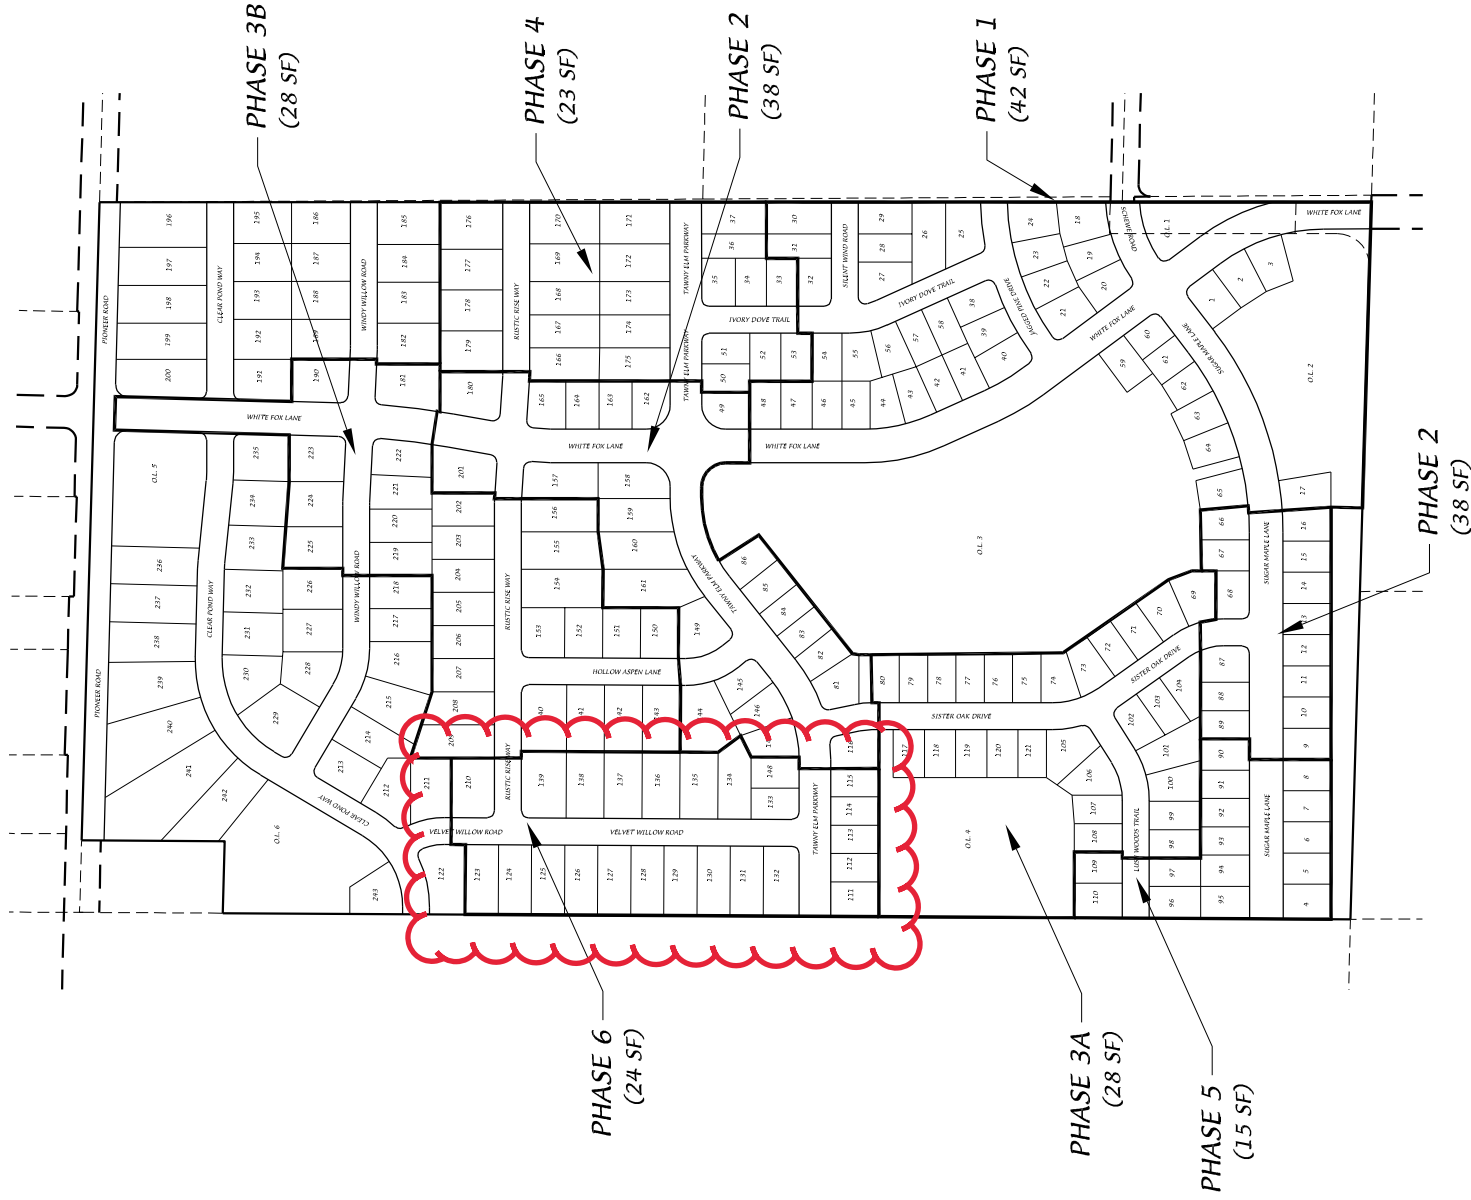


Scale 1" = 400'

DATE: 07-28-21
 F.N.: 20-05-148
 REV.

DRAWN BY: ATF

D'ONOFRIO KOTTKE AND ASSOCIATES, INC.
 7530 Westward Way, Madison, WI 53717
 Phone: 608.833.7530 • Fax: 608.833.1089
YOUR NATURAL RESOURCE FOR LAND DEVELOPMENT

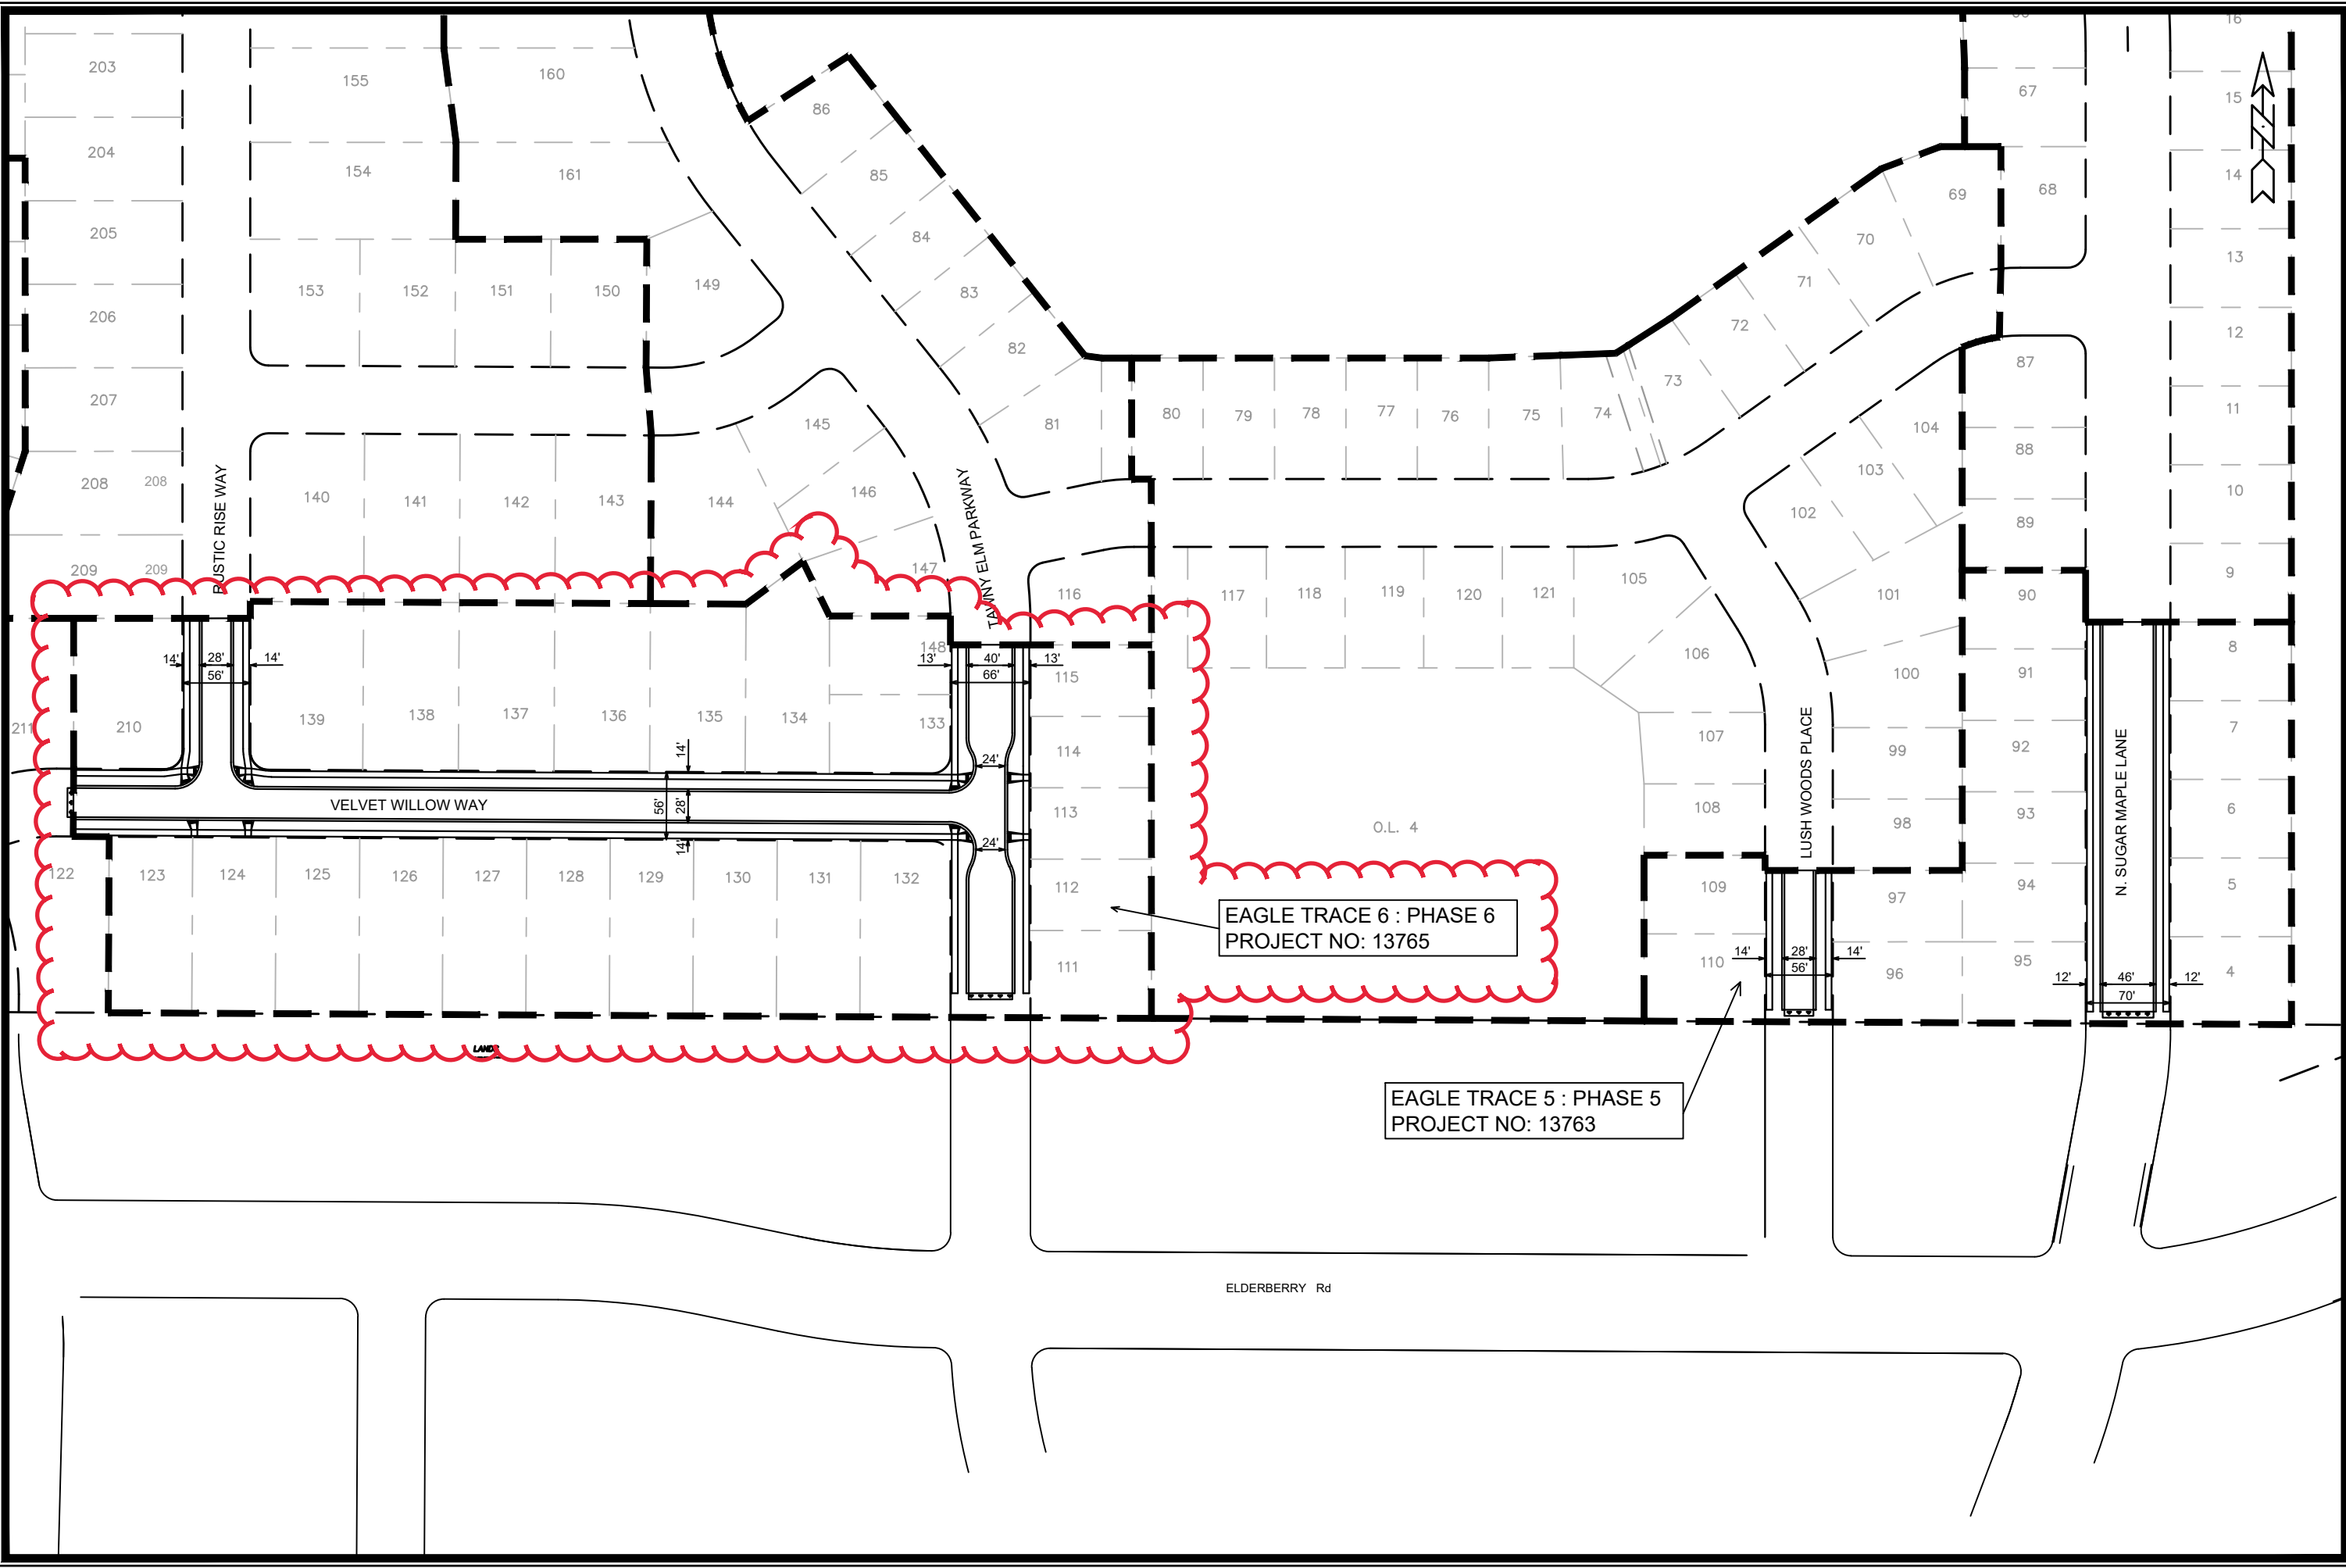

MARK	REVISION	DATE	BY
###	###	###	###
###	###	###	###
###	###	###	###
###	###	###	###

13763
MADISON, WI
CONTRACT NO: 9066

BOARD OF PUBLIC WORKS EXHIB
EAGLE TRACE 5

M:\DESIGN\Projects\13763\CAD\Streets\13763EN-Street\Inwork.dwg



13763
9066