

COTTAGE TO BE REMOVED

NOT FOR CONSTRUCTION....



LOWER PHOTOS SHOW DIRT FLOORS UNDER FLOORBOARDS.

NOT FOR CONSTRUCTION....




04.05.16

Pamela Mather
4341/4337 Mineral Point Rd
Madison, WI 53705

NOT FOR CONSTRUCTION....

NOT FOR CONSTRUCTION....

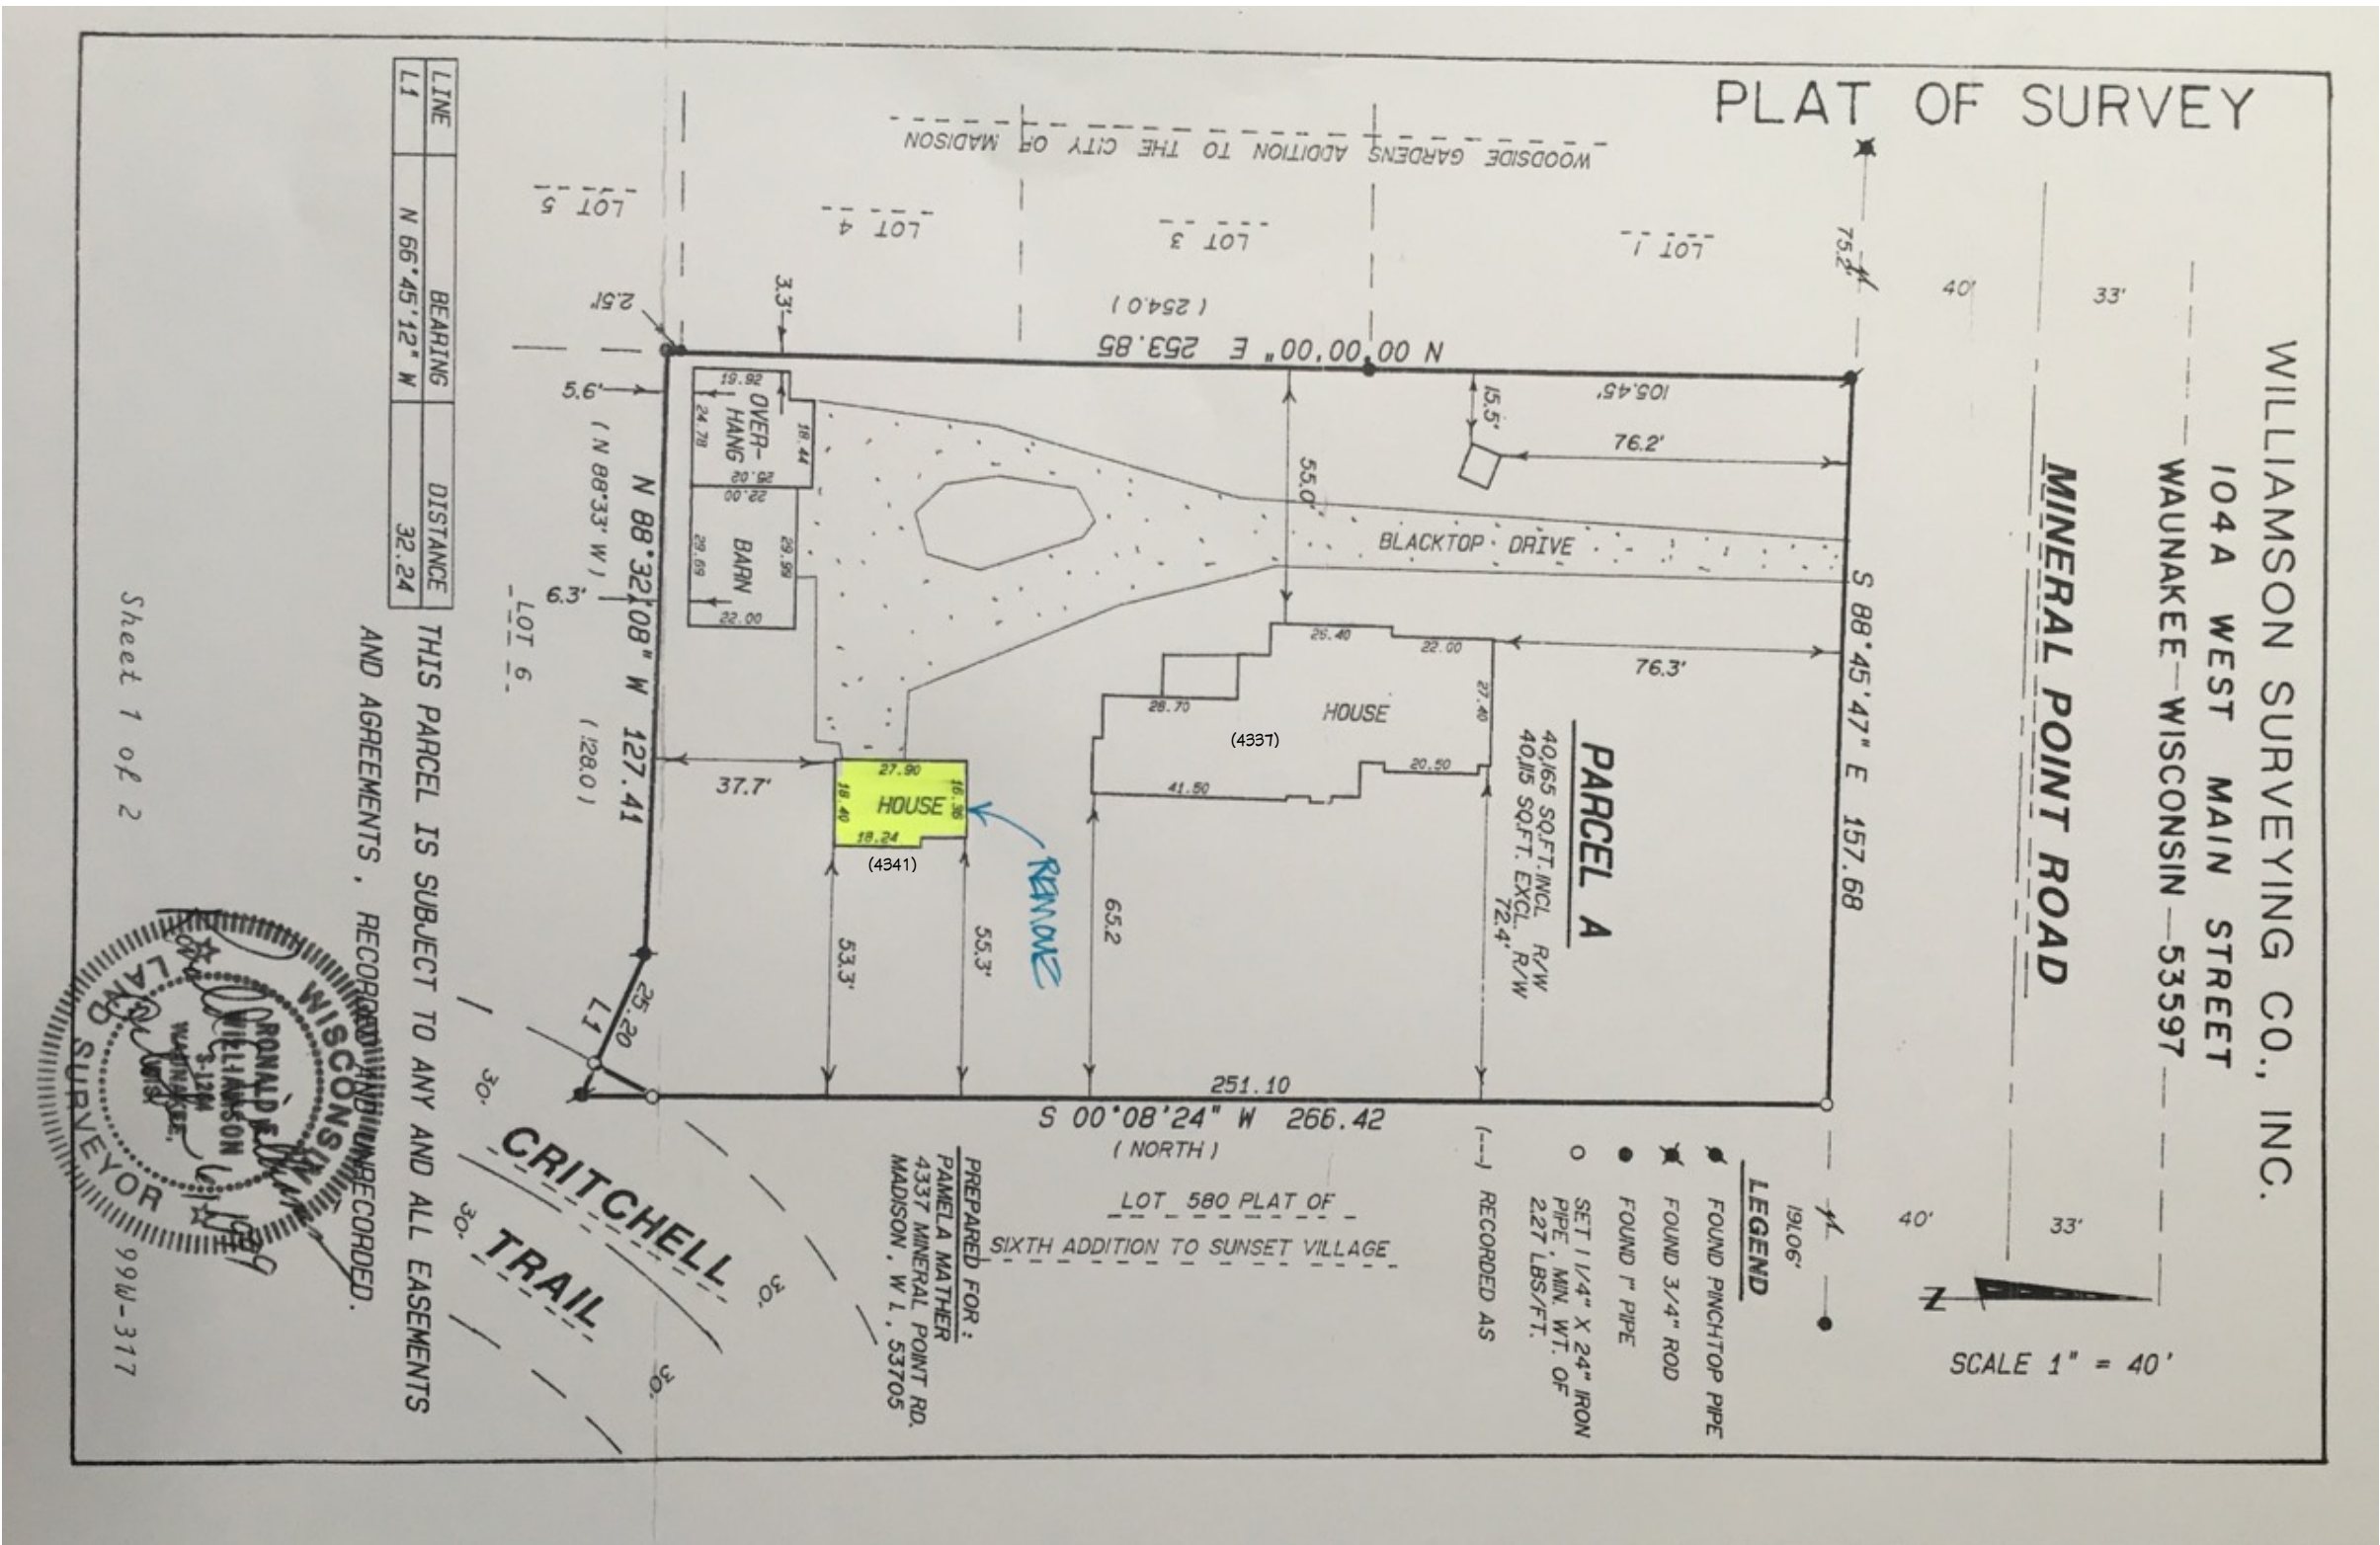

04.05.16

Pamela Mather
4341/4337 Mineral Point Rd
Madison, WI 53705