



THIS INSTRUMENT WAS DRAFTED BY:  
 JOSEPH RHONE  
 11/7/2022  
 MADISON GAS AND ELECTRIC  
 RIGHTS OF WAY DEPARTMENT



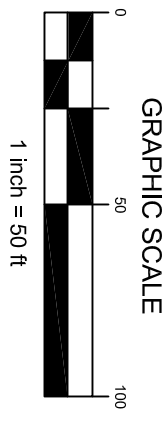

GRAPHIC SCALE

THIS INSTRUMENT WAS DRAFTED BY:  
**JOSEPH RHONE**  
 11/17/2022  
 MADISON GAS AND ELECTRIC  
 RIGHTS OF WAY DEPARTMENT


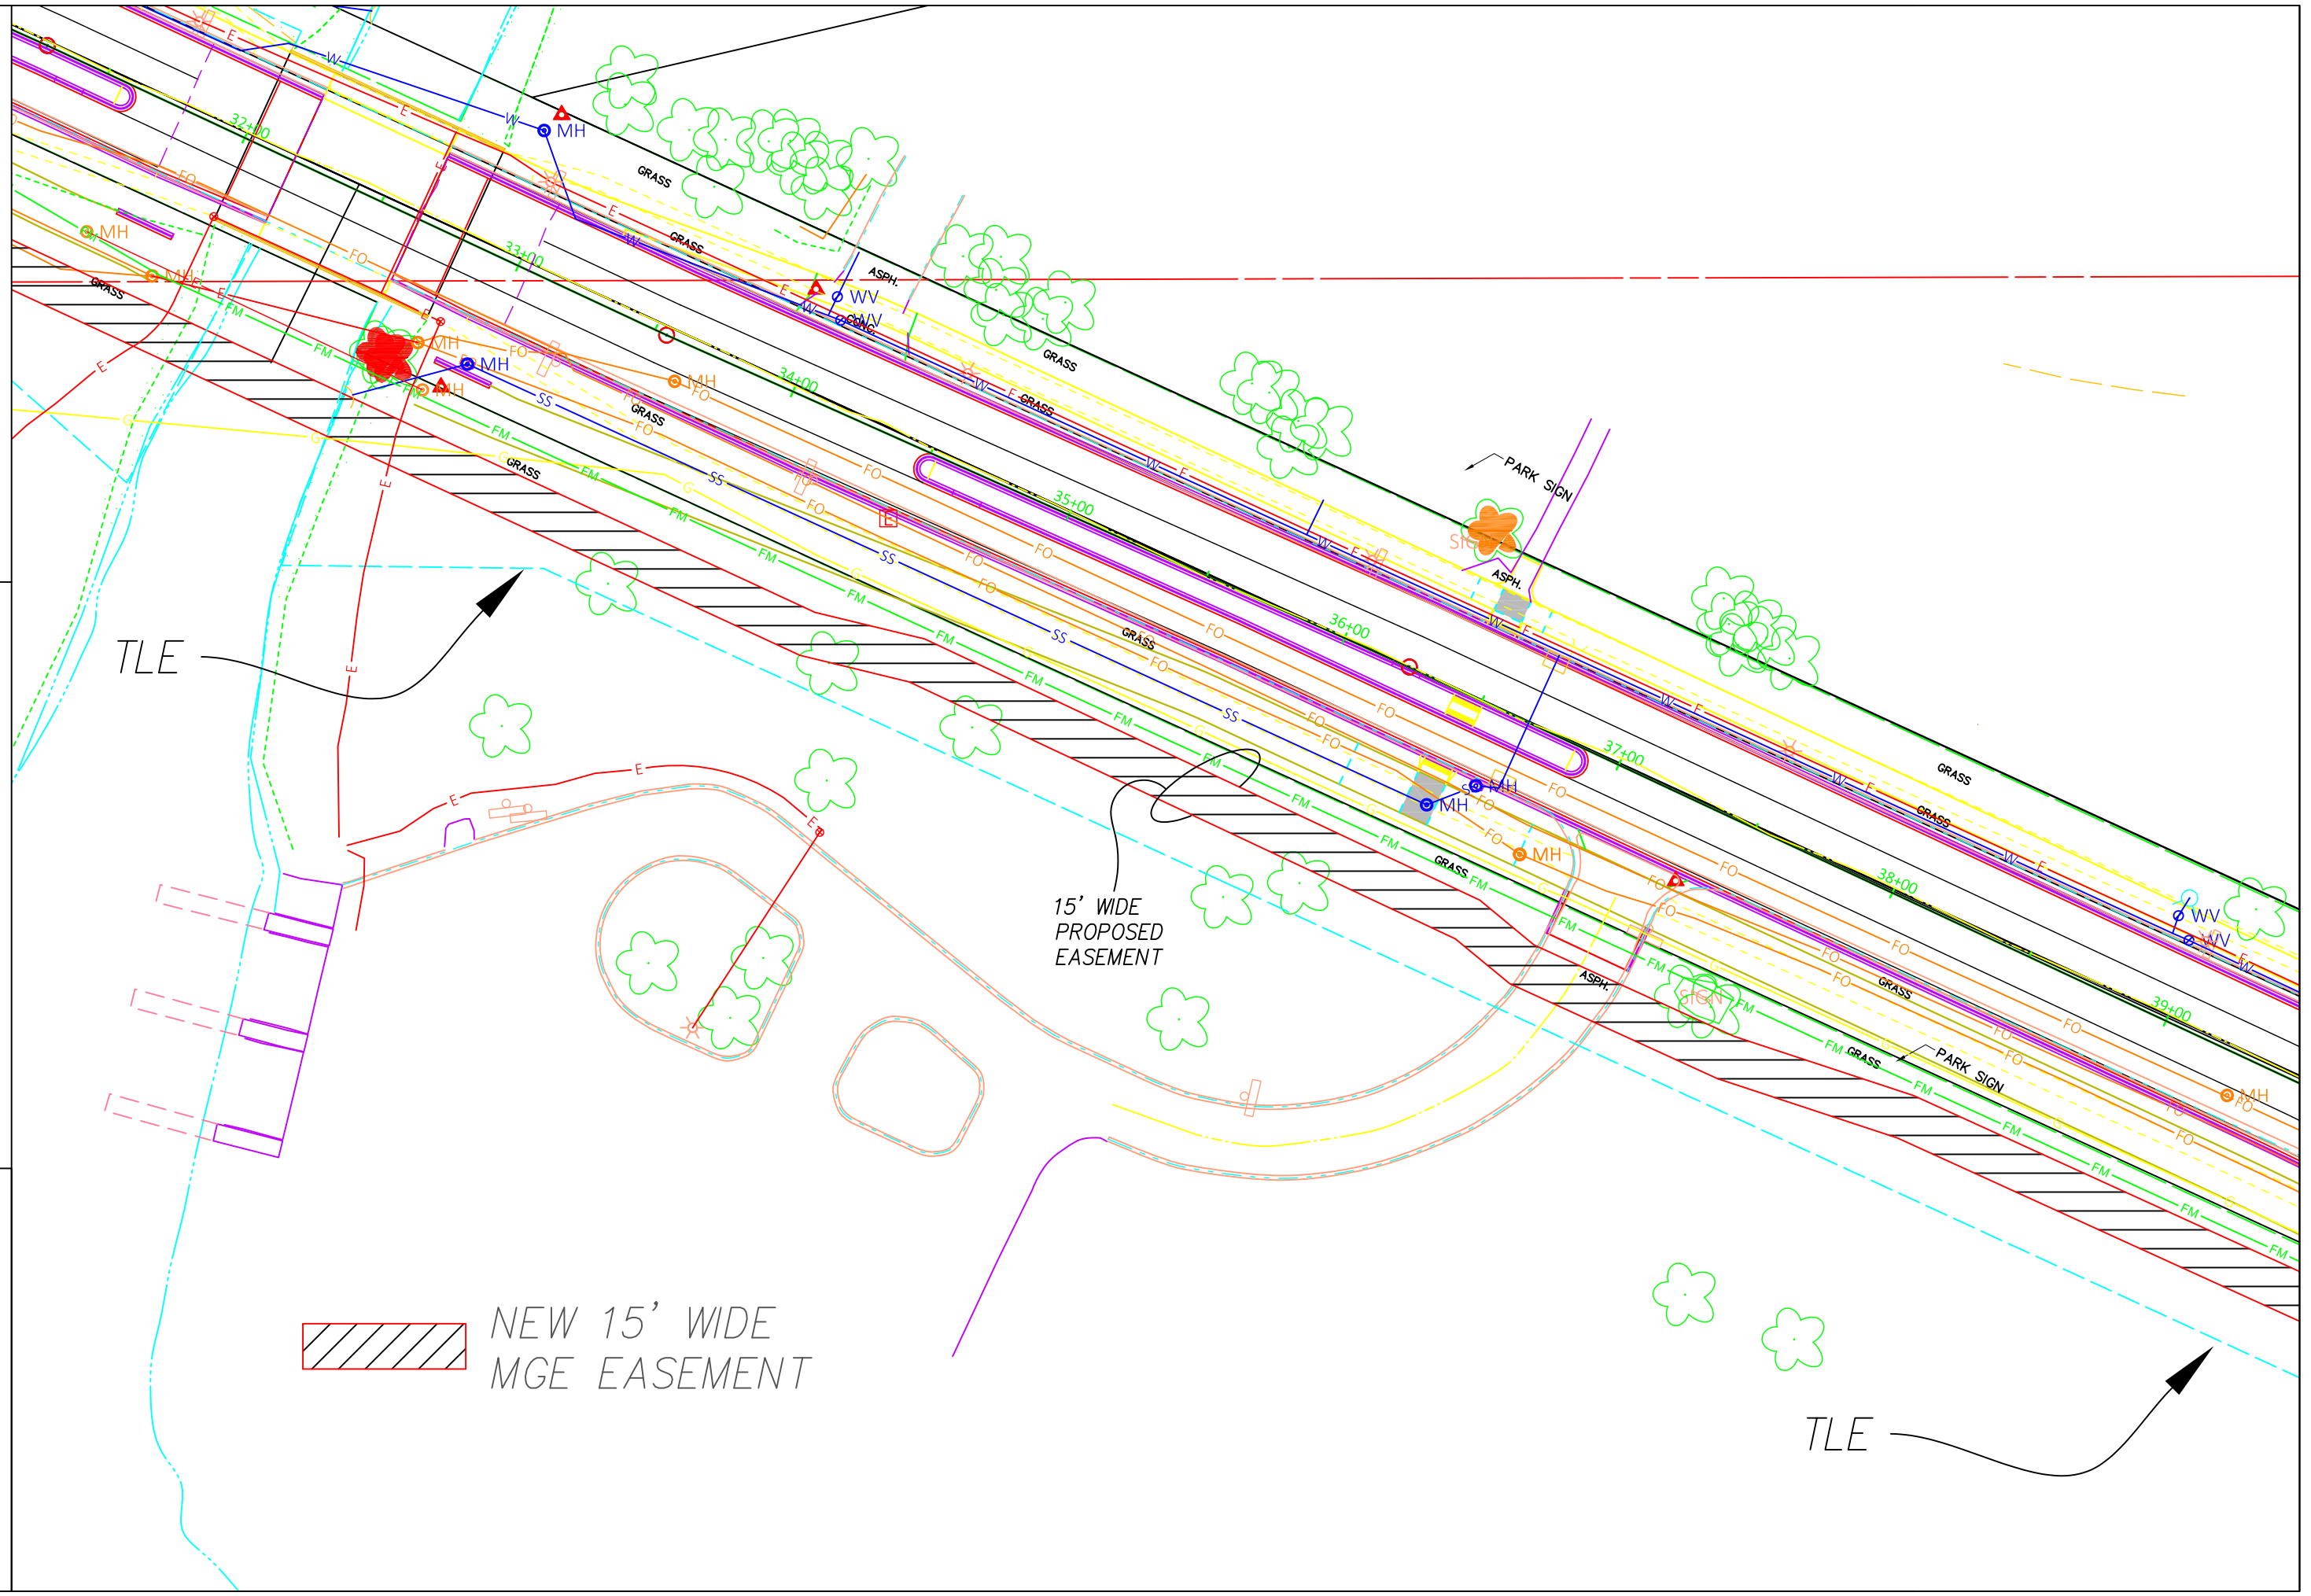


 NEW 15' WIDE MGE EASEMENT

15' WIDE PROPOSED EASEMENT

TLE

TLE

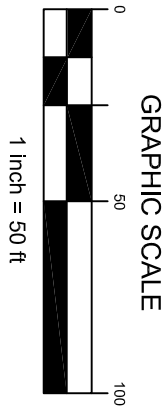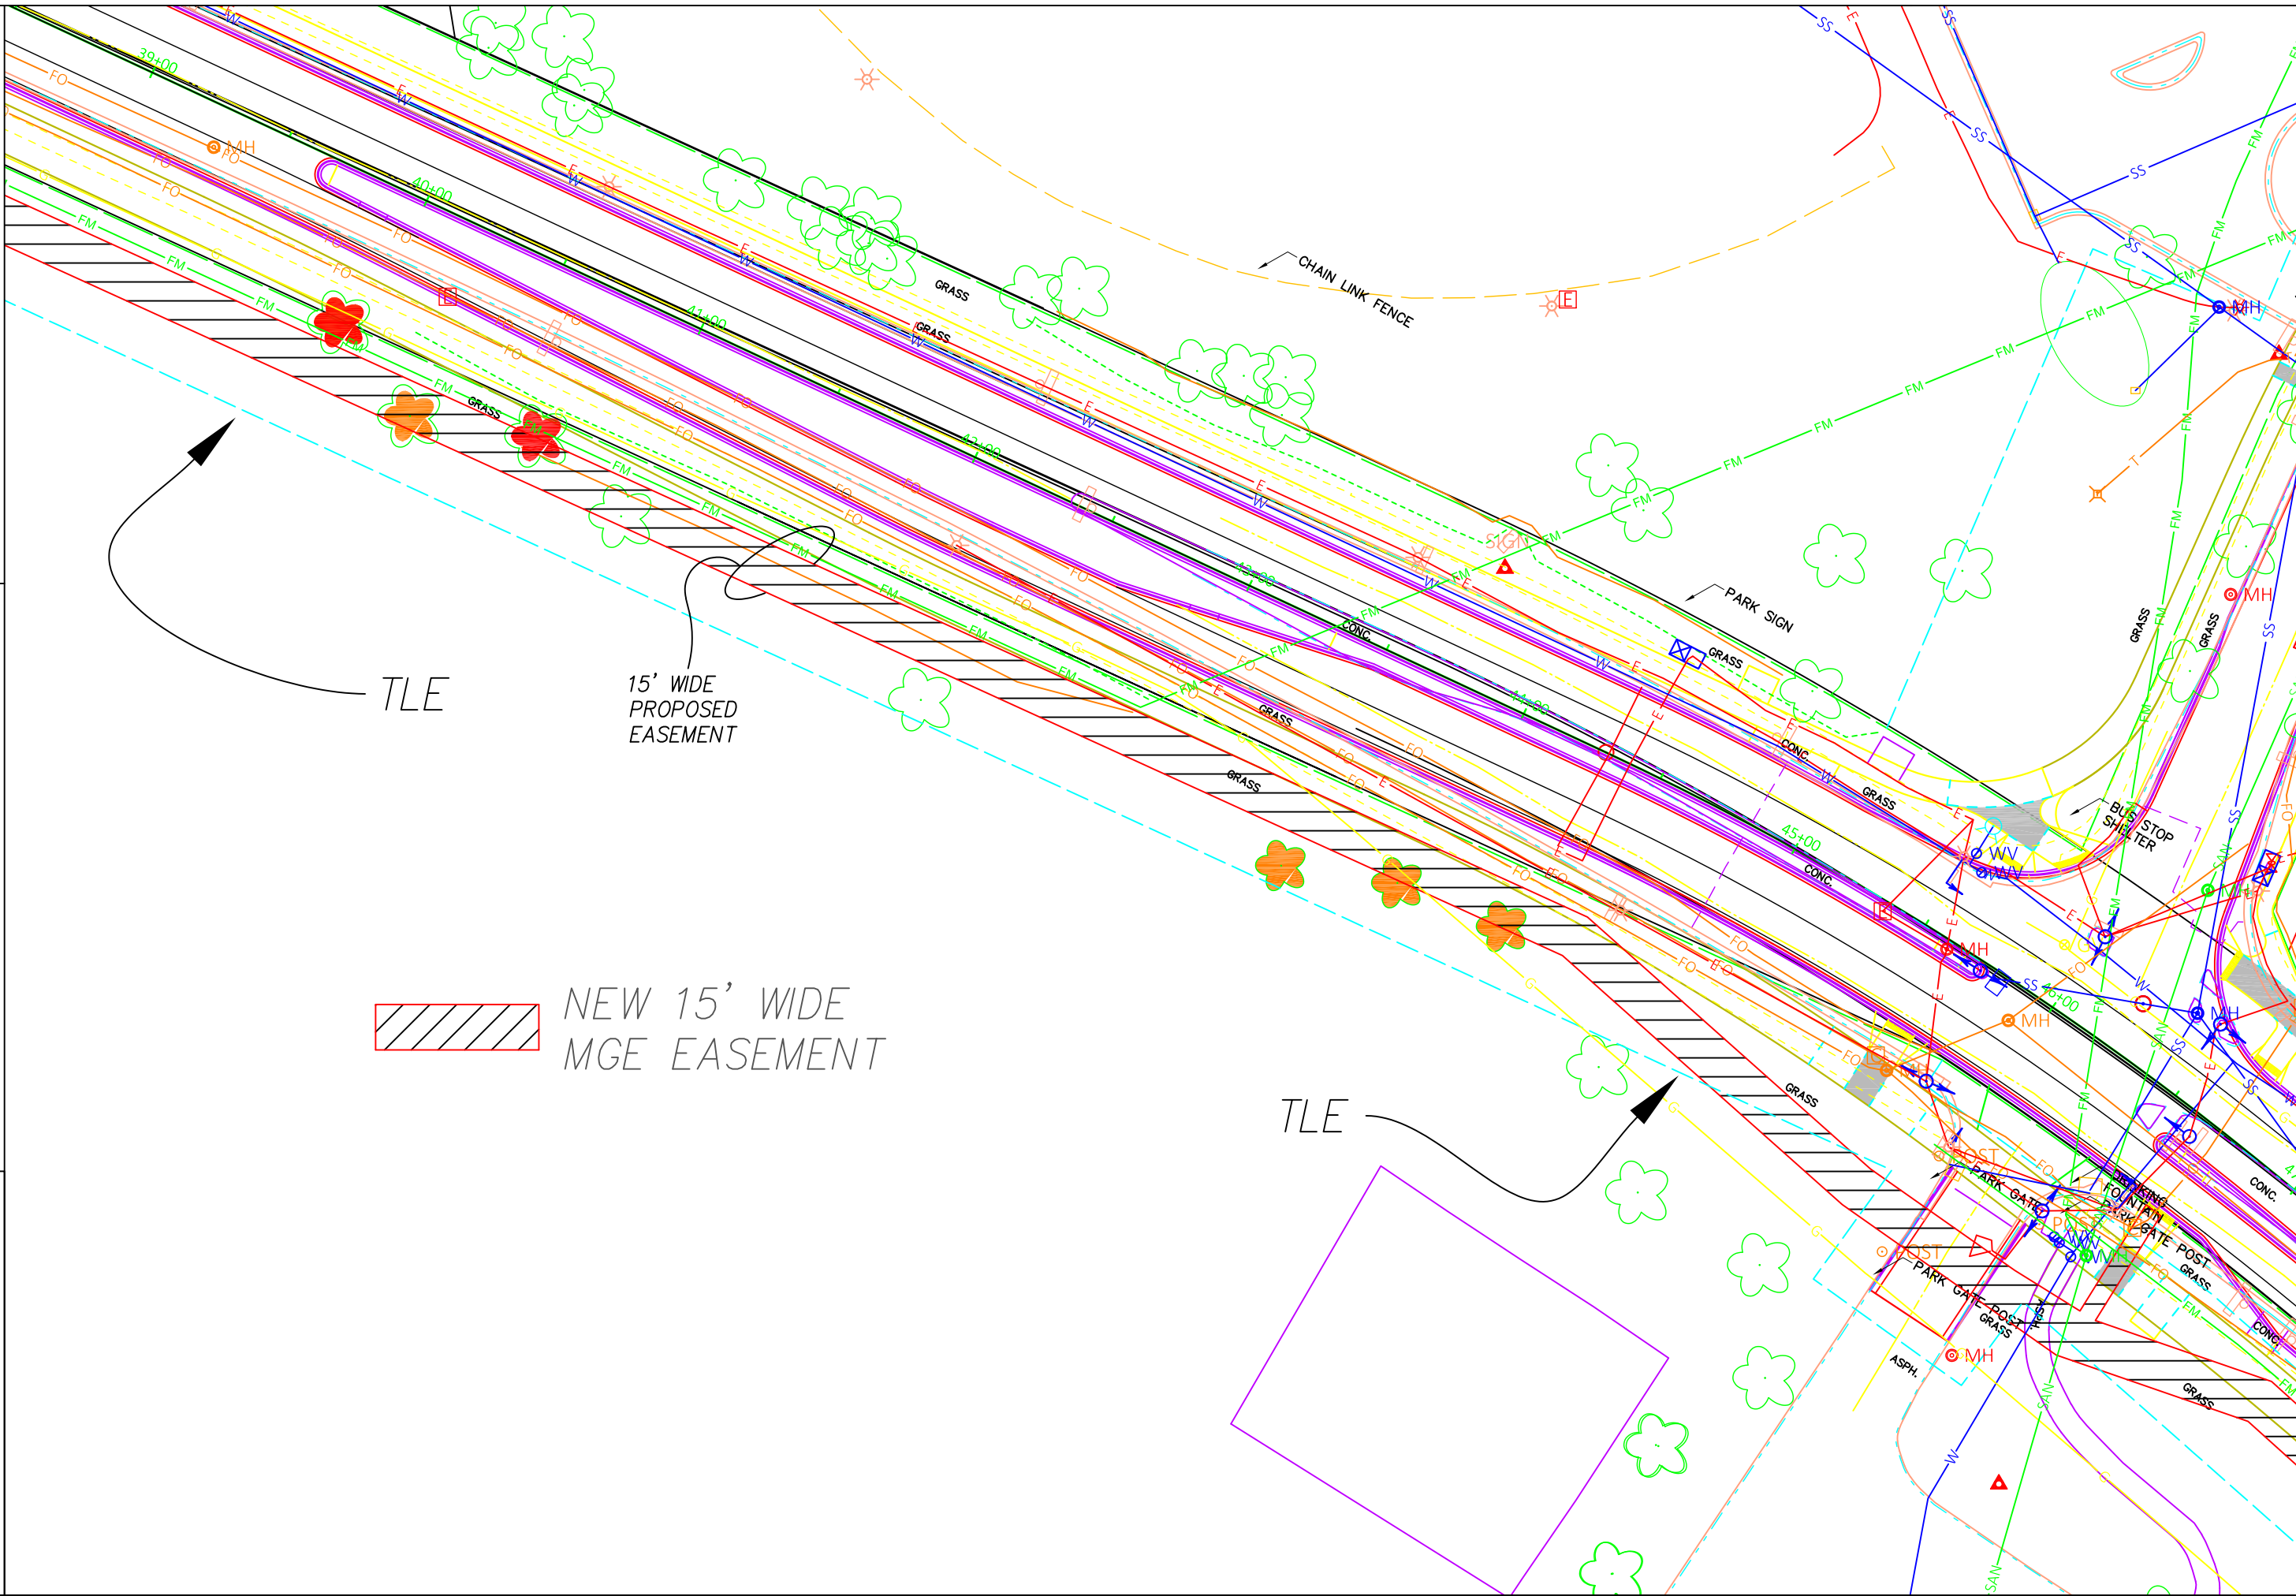


THIS INSTRUMENT WAS DRAFTED BY:  
 JOSEPH RHONE  
 11/17/2022  
 MADISON GAS AND ELECTRIC  
 RIGHTS OF WAY DEPARTMENT

TLE


15' WIDE PROPOSED EASEMENT

NEW 15' WIDE MGE EASEMENT




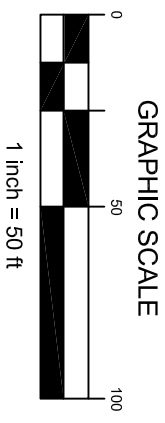

THIS INSTRUMENT WAS DRAFTED BY:  
**JOSEPH RHONE**  
 11/7/2022  
 MADISON GAS AND ELECTRIC  
 RIGHTS OF WAY DEPARTMENT

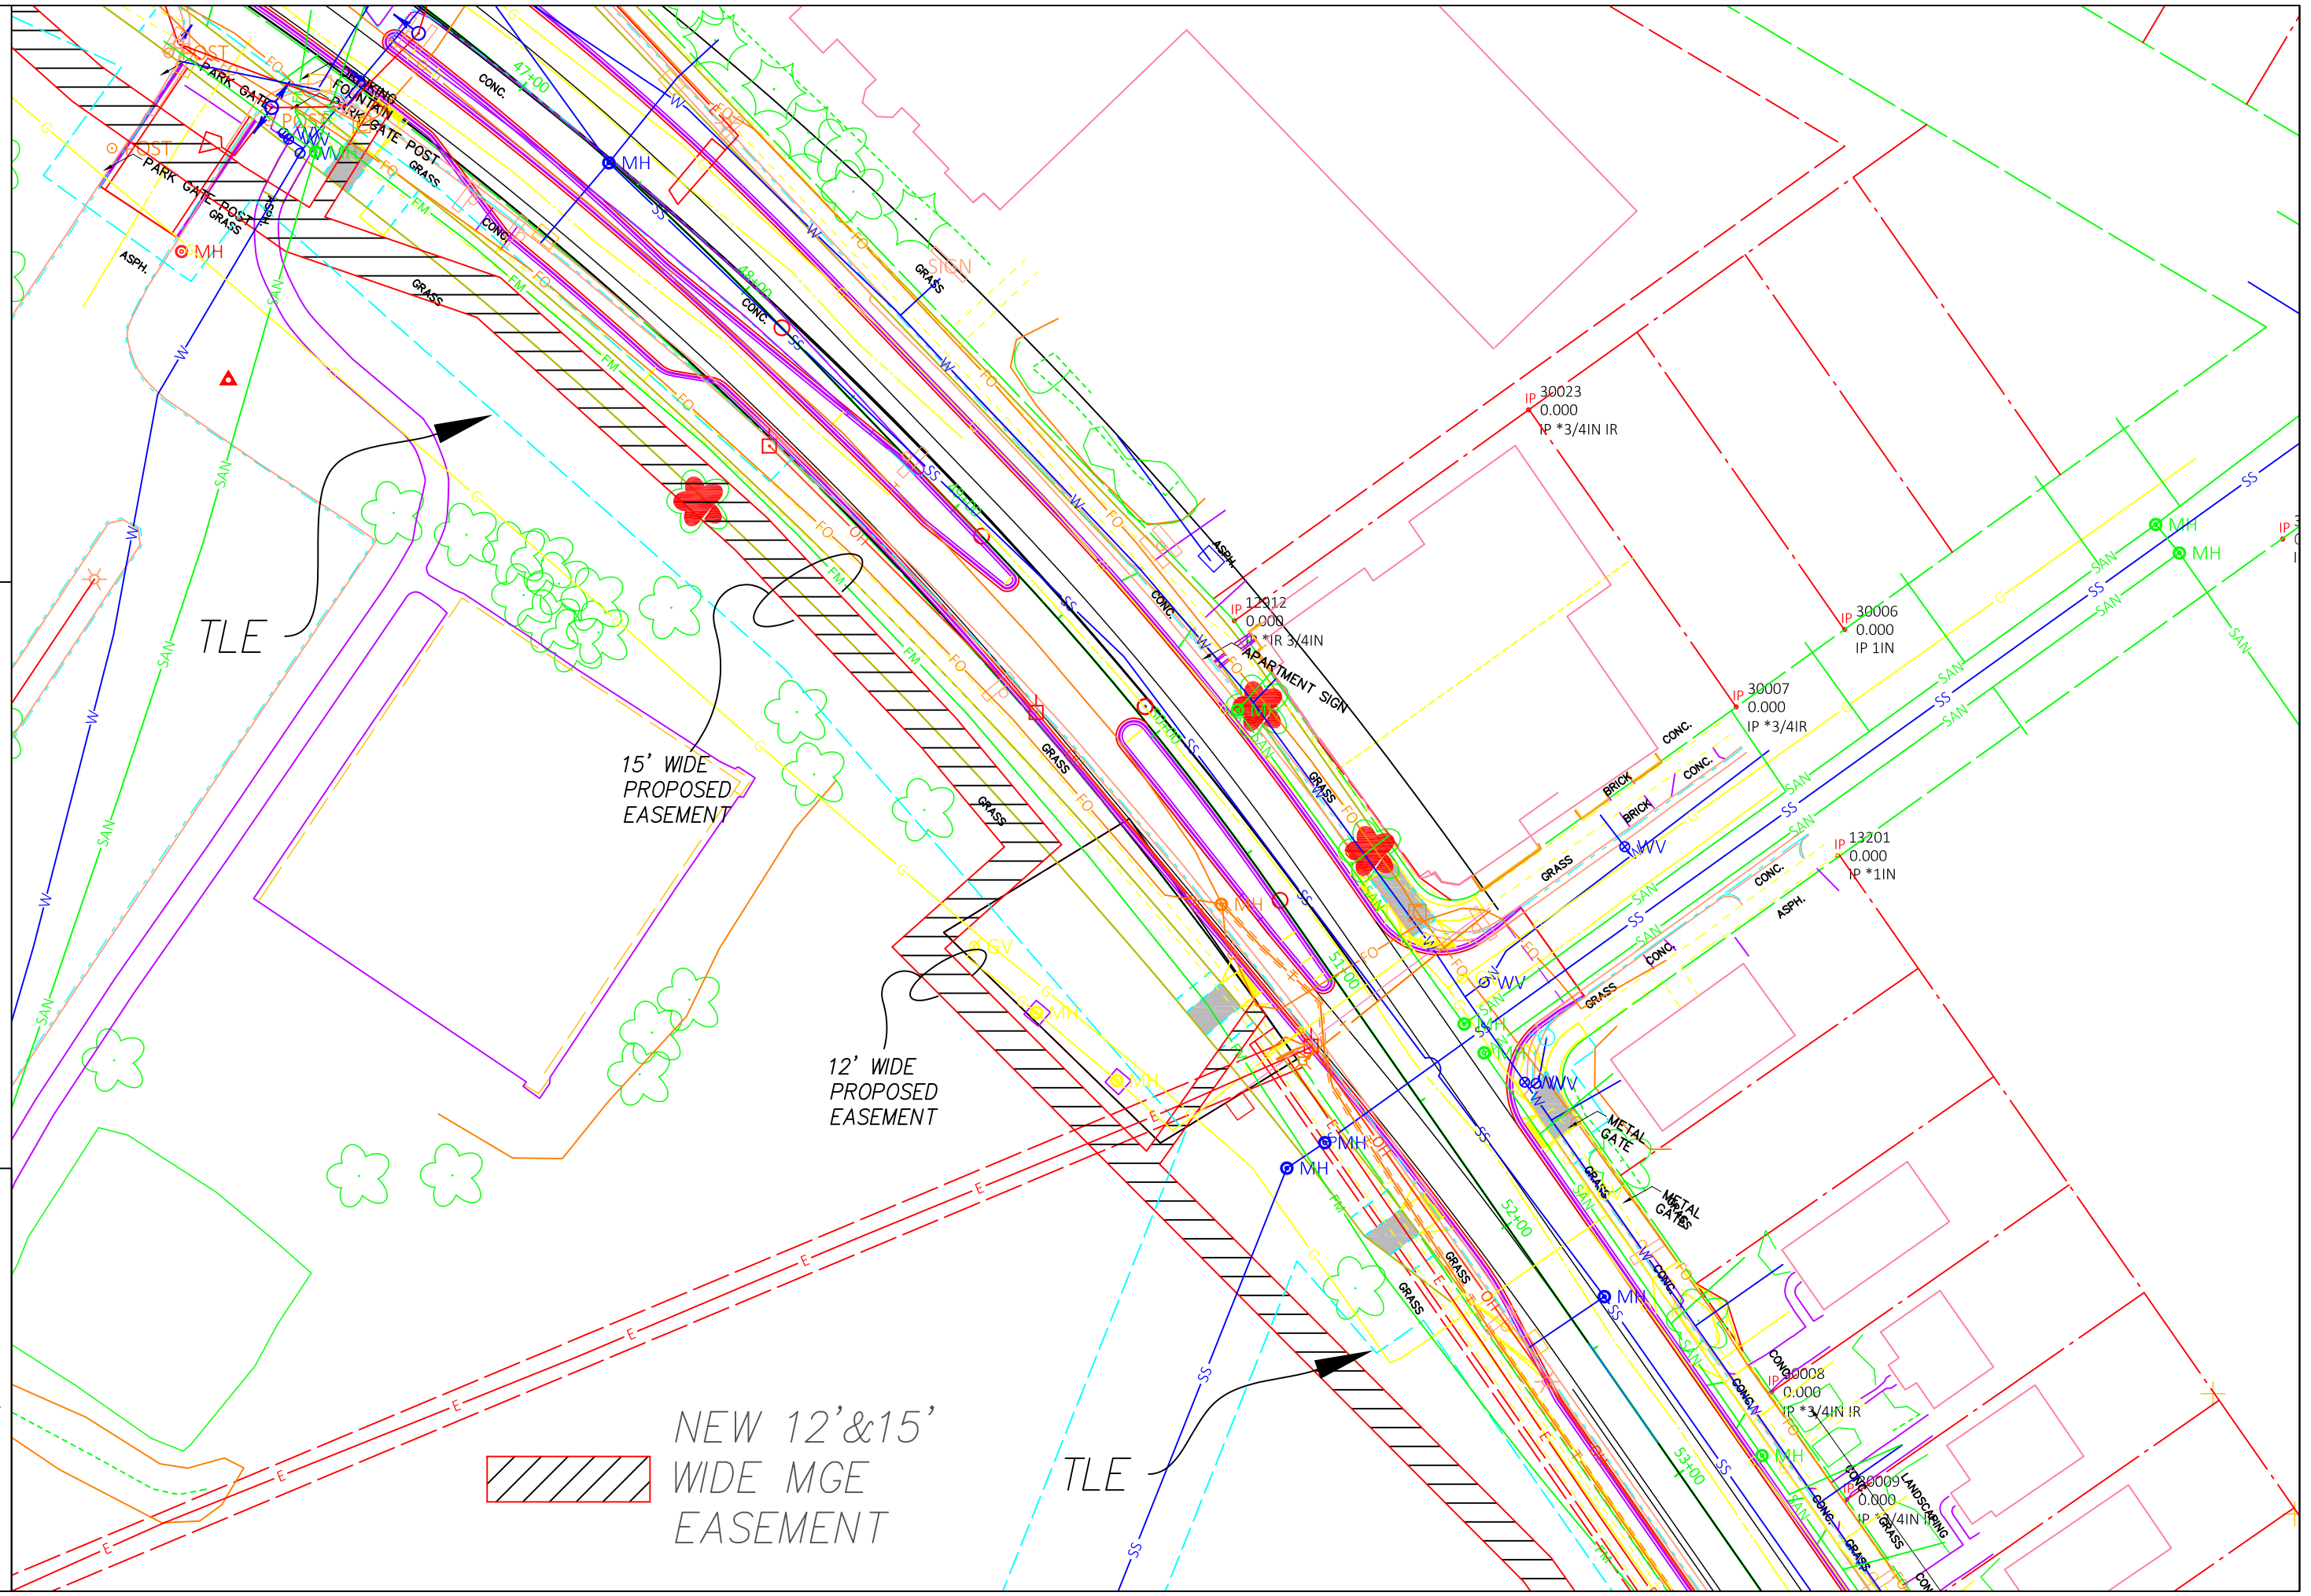

 NEW 12' & 15' WIDE MGE EASEMENT

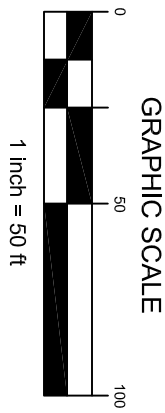

THIS INSTRUMENT WAS DRAFTED BY:  
**JOSEPH RHONE**  
 11/7/2022  
 MADISON GAS AND ELECTRIC  
 RIGHTS OF WAY DEPARTMENT

