

1

2

3

4

5

6

7

E







D

C

B

A

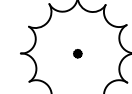LEGEND

-  EXISTING SHADE TREES
-  EXISTING FRUIT/ NUT/ ORNAMENTAL TREES
-  EXISTING EVERGREEN TREES
-  TREE PROTECTION
-  RECLAIMED OUTCROP STONE
-  SEATING AND TRASH/REC RECEPTACLES



milwaukee 333 East Chicago Street
Milwaukee, Wisconsin 53202
414.271.5350

madison 309 West Johnson Street, Suite 202
Madison, Wisconsin 53703
608.442.5350

denver 1899 Wynkoop Street, Suite 300
Denver, Colorado 80202
303.556.4500

PROJECT INFORMATION


MMSD - WEST HIGH SCHOOL ADDITION & RENOVATION

**30 ASH ST.
MADISON, WI 53726**

ISSUANCE AND REVISIONS

DATE	DESCRIPTION
10/06/2021	RECLAIMED LIMESTONE OUTCROPPING

KEY PLAN

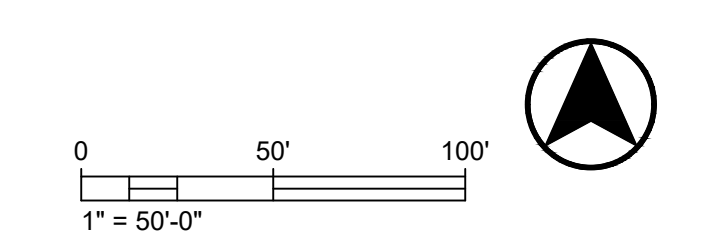

SHEET INFORMATION

**PROGRESS DOCUMENTS
NOT FOR CONSTRUCTION**

These documents reflect progress and intent and may be subject to change, including additional detail. These are not final construction documents and shall not be used for final bidding or construction-related purposes.


PROJECT MANAGER

PROJECT NUMBER

LANDSCAPE PLAN

L101

© 2021 Eppstein Uhen Architects, Inc.

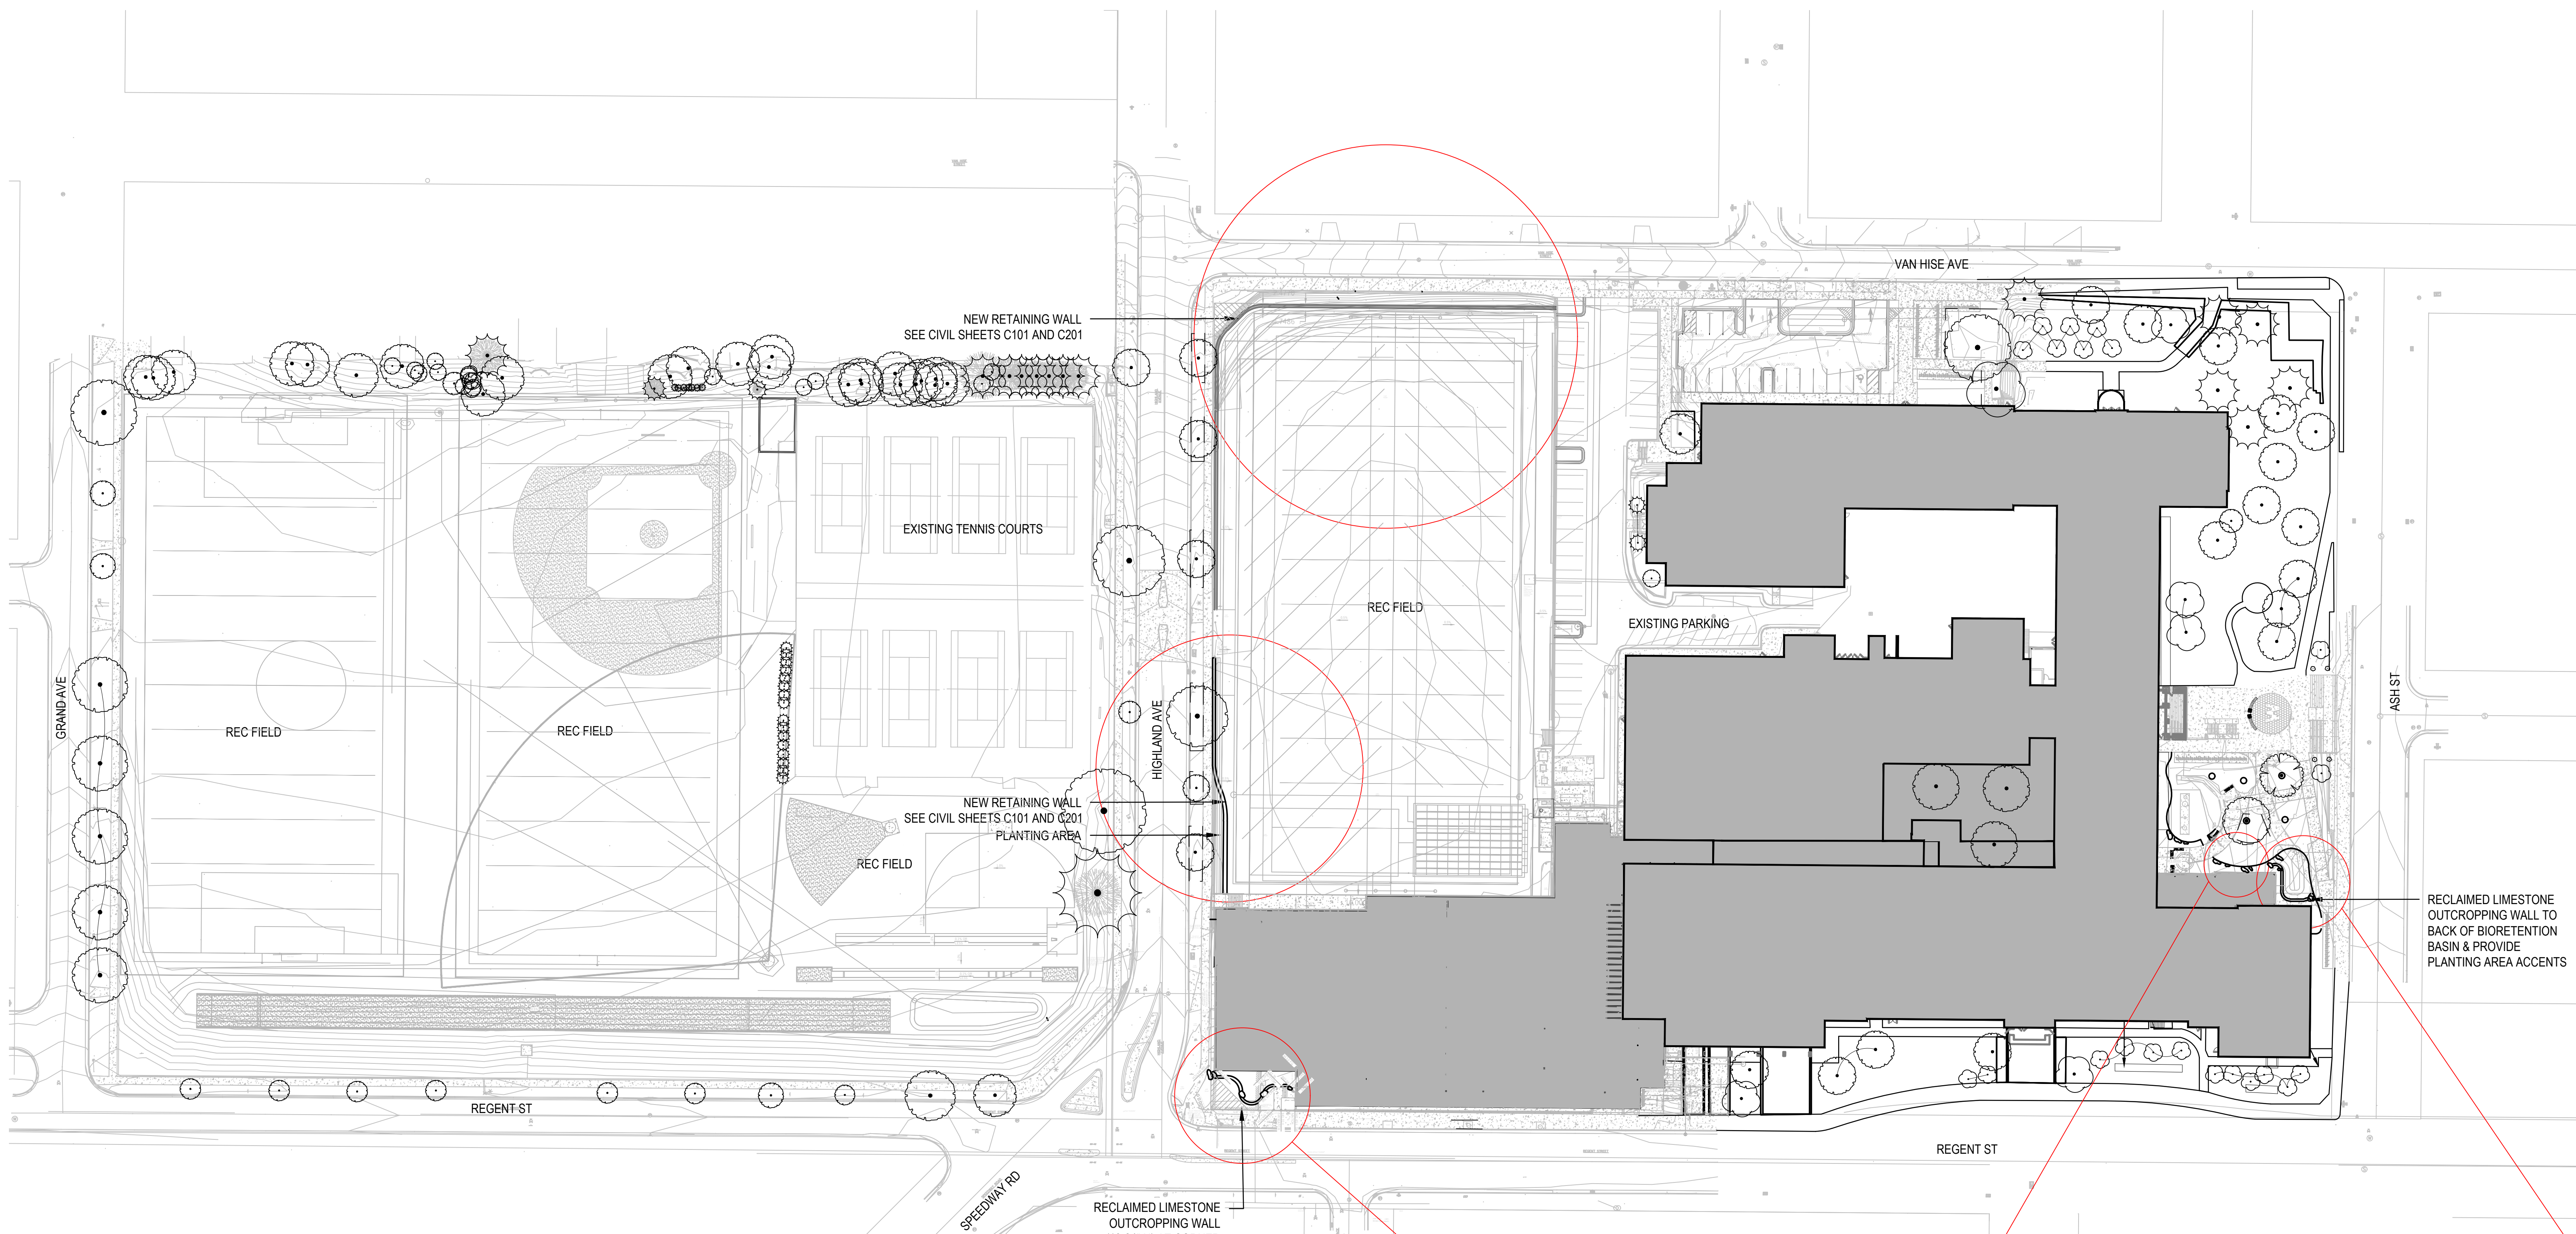


SITE IMAGERY: EXISTING OUTCROPPING ON HILLSIDE TO BE SALVAGED



PRECEDENT IMAGERY: SELECT RECLAIMED OUTCROPPING TO CREATE RAISED PLANTING BED AREA.



PRECEDENT IMAGERY: RECLAIMED OUTCROPPING ACCENT STONE.

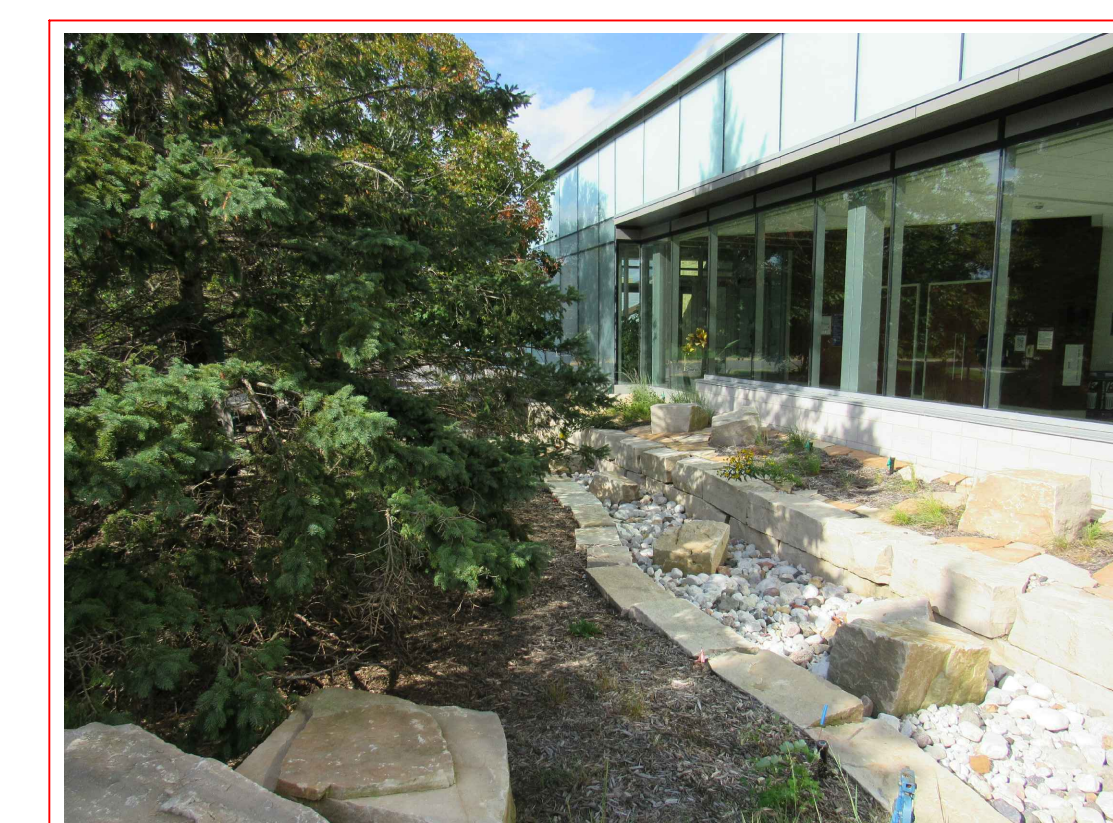

PRECEDENT IMAGERY: RECLAIMED OUTCROPPING TO ENHANCE BIORETENTION AREA AND CREATE FLAT PLANTING BED AREA ALONG BUILDING.

1

2

3

4

5

6

7