


BASEMENT FLOOR PLAN

THIS PAGE 1/4" SCALE

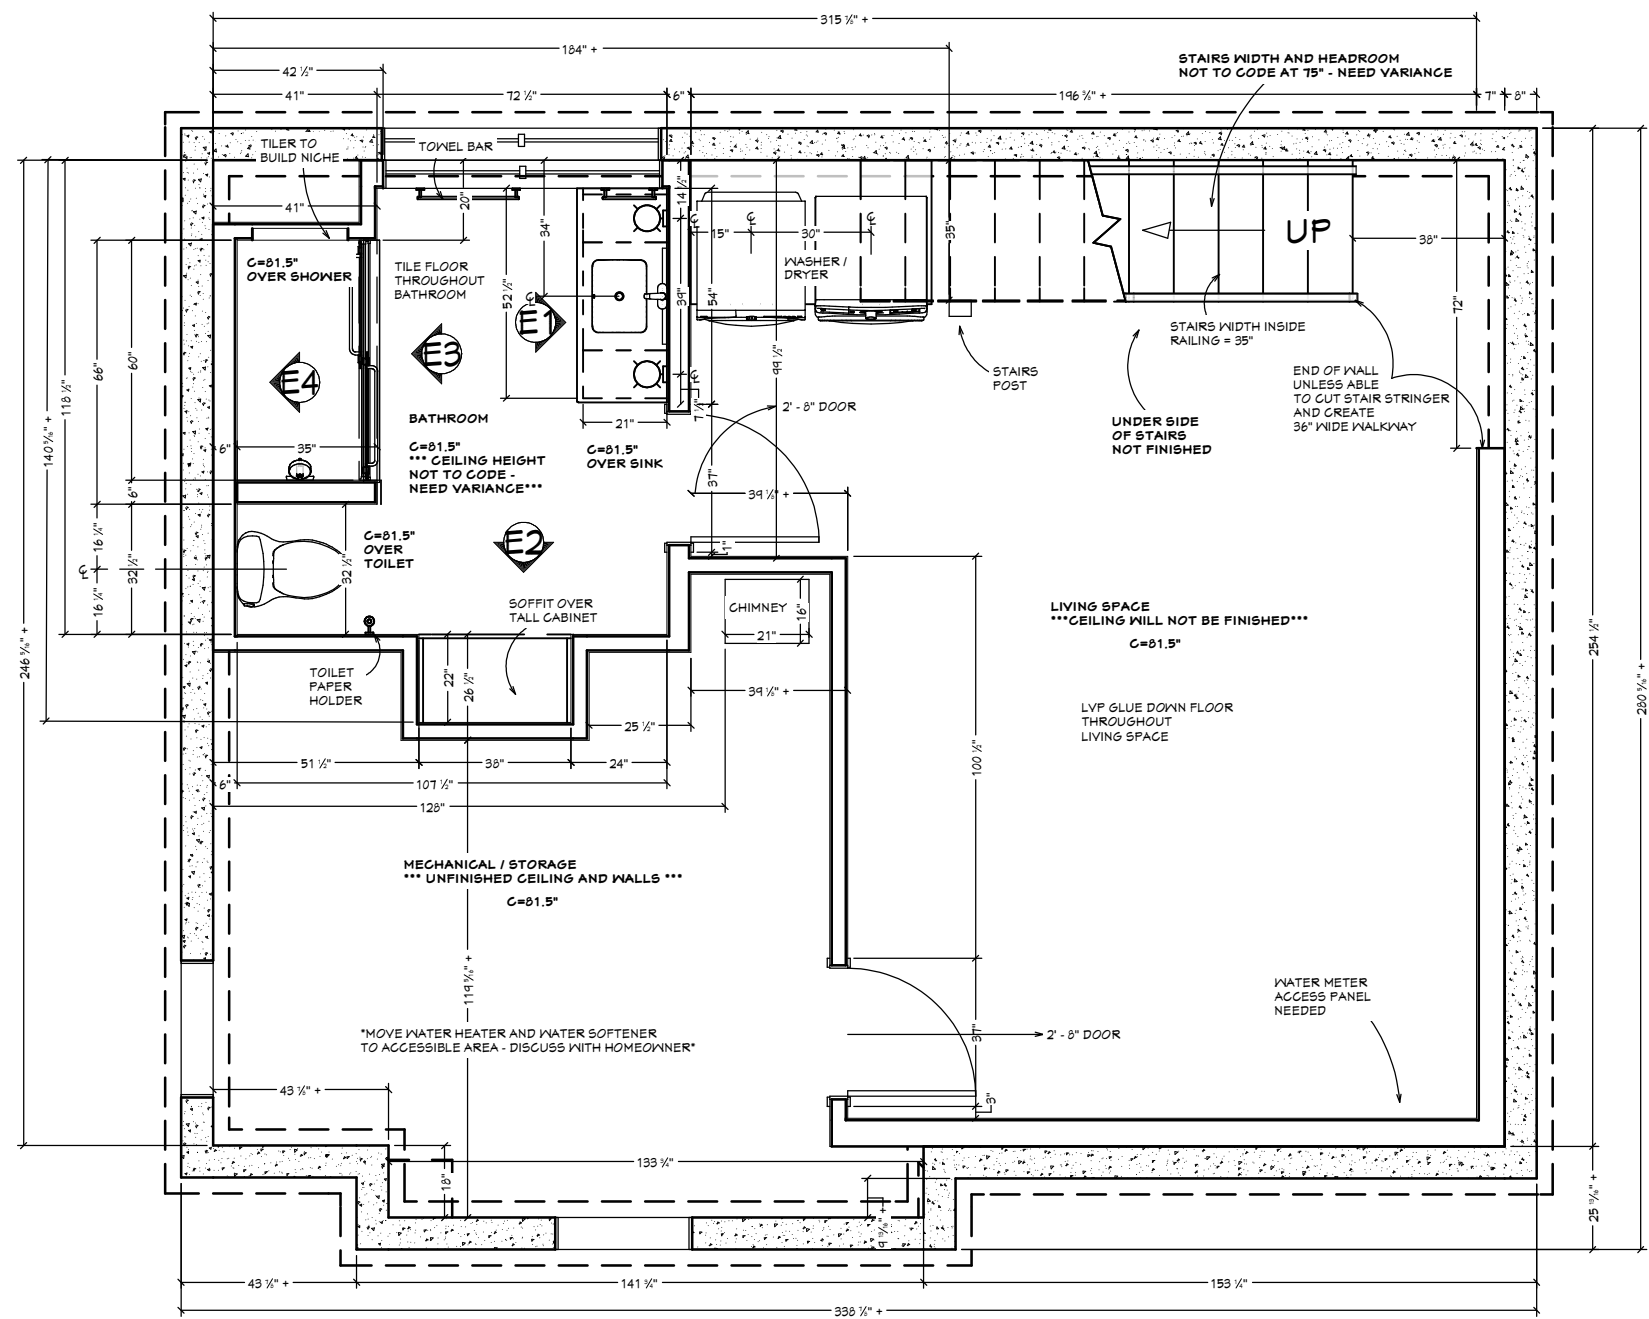

CLIENT INFO:
Amy Collins
501 Maple Ave.
Madison, WI 53704

DRAWINGS PROVIDED BY:
Blue Terra Design
608-709-1750


DATE:
10/17/2025

SCALE:
1' = 1/4"

SHEET:

BATHROOM FLOOR PLAN

NO CEILING PROJECTIONS IN BATHROOM

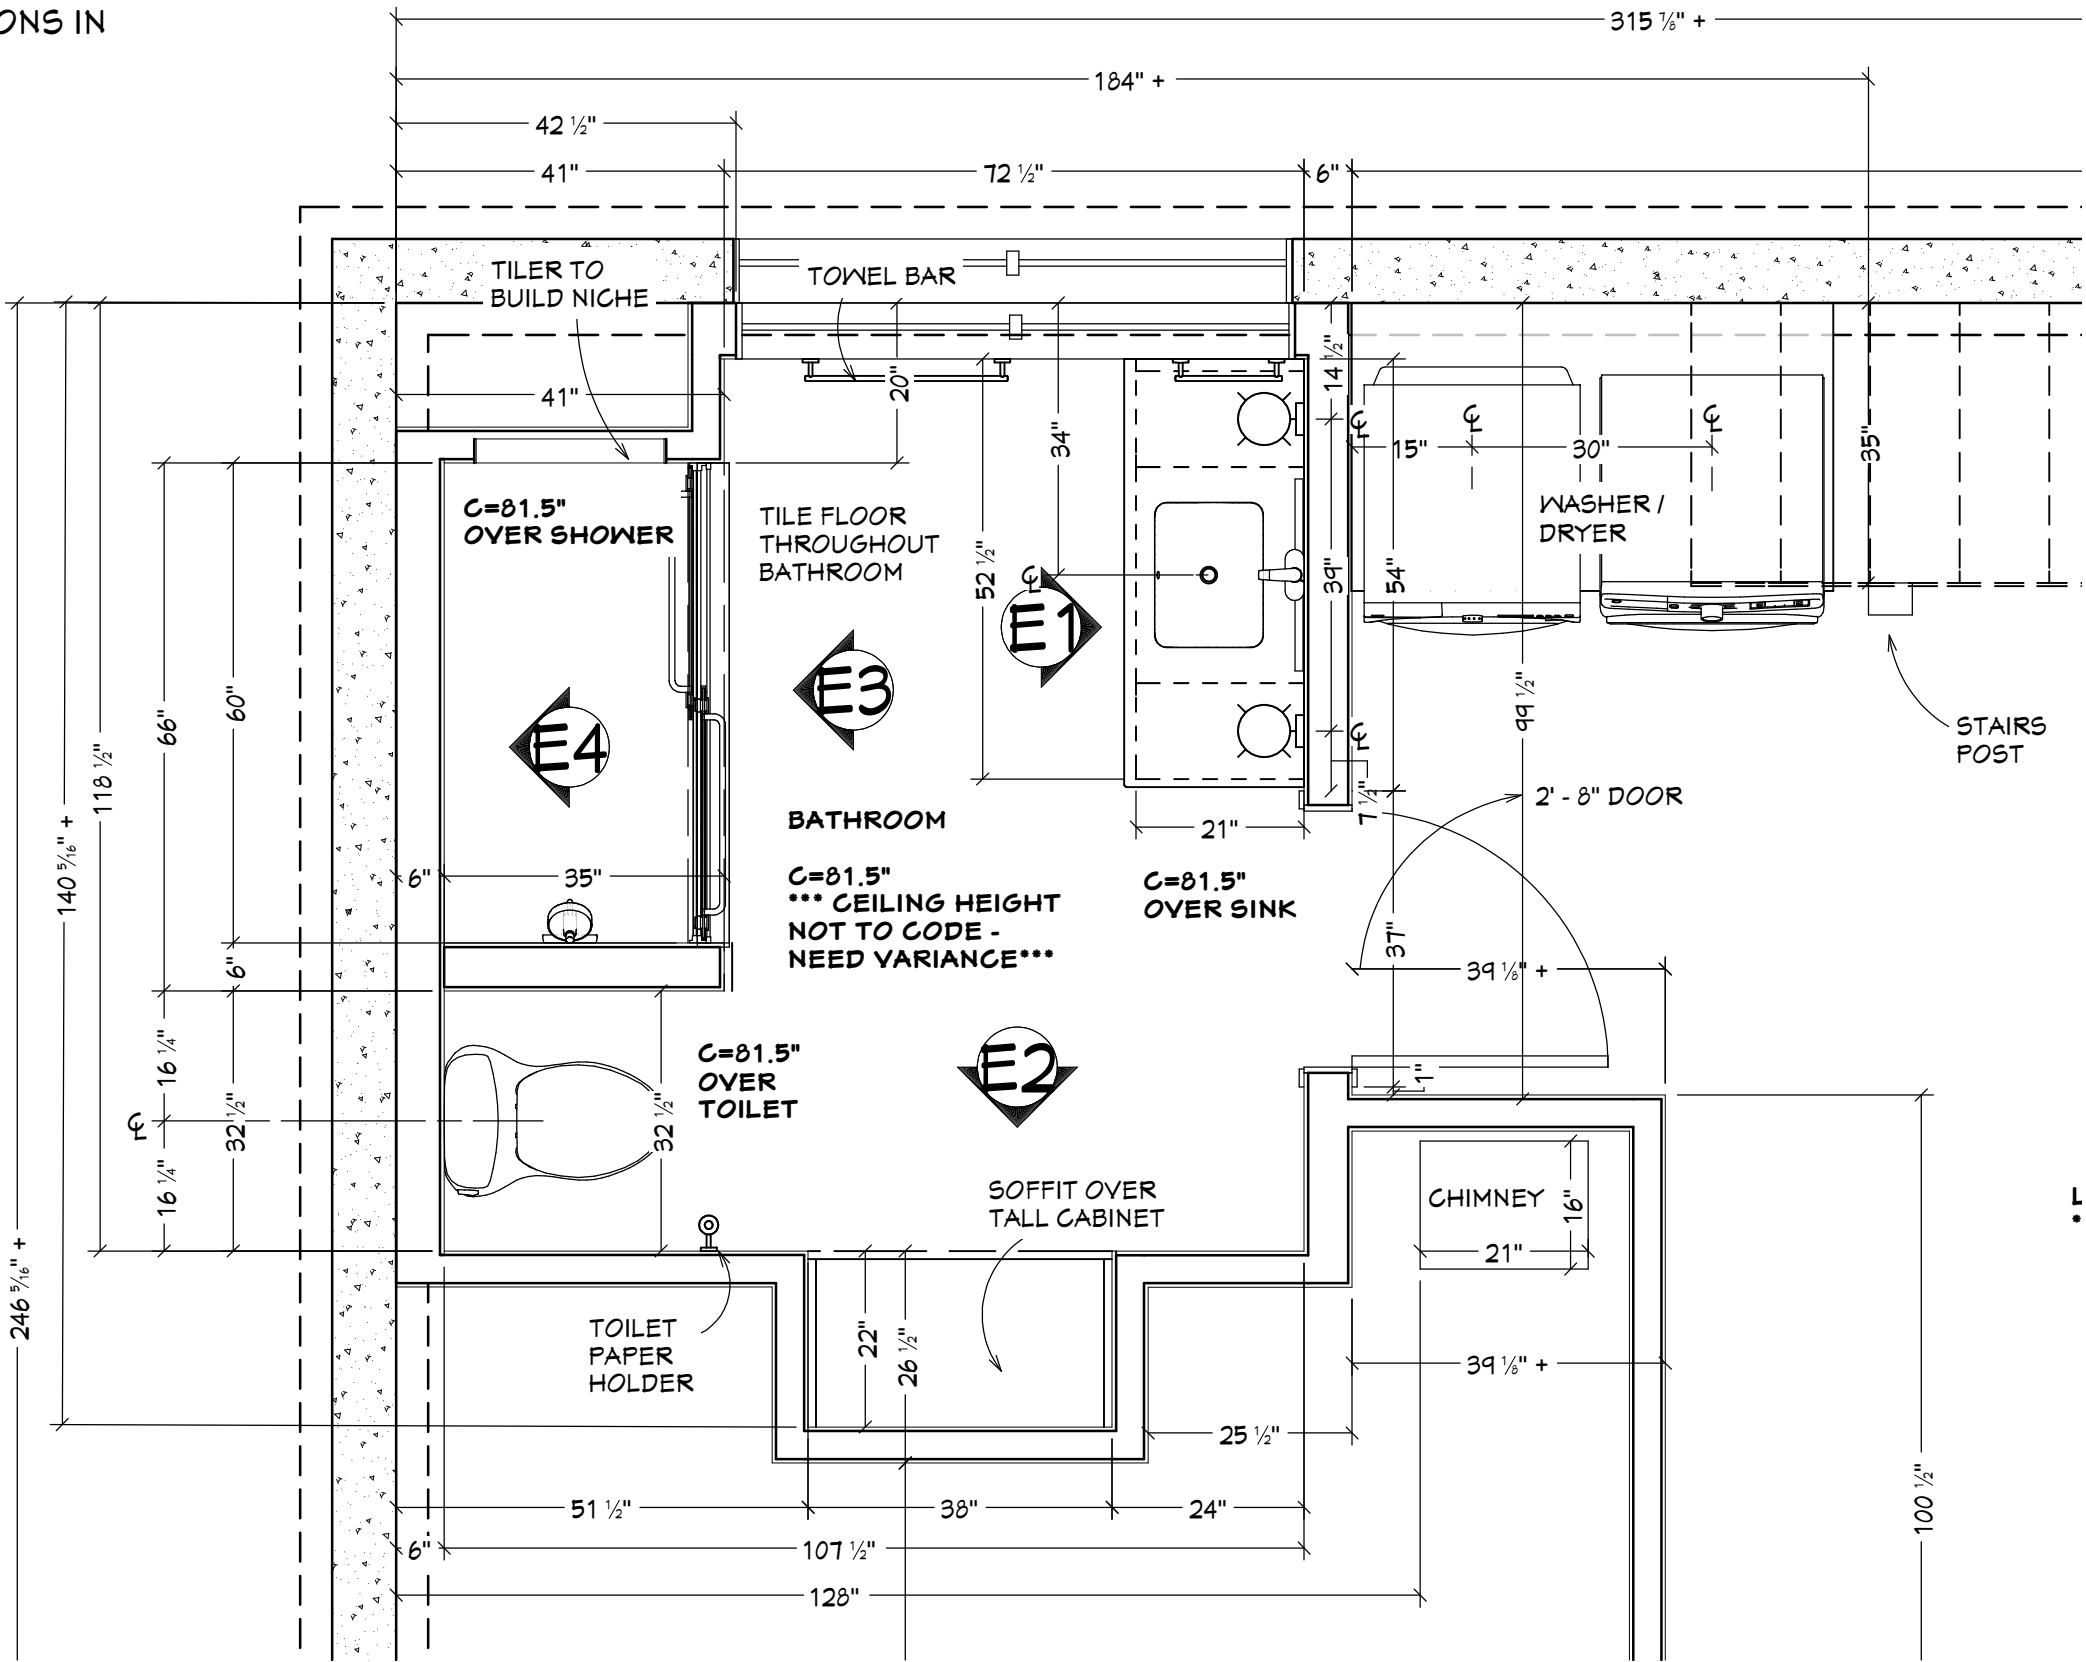

Project Overview


CLIENT INFO:
Amy Collins
501 Maple Ave.
Madison, WI 53704

DRAWINGS PROVIDED BY:
Blue Terra Design
608-709-1750


DATE:
10/17/2025

SCALE:
1' = 1/2"

SHEET:
P-1

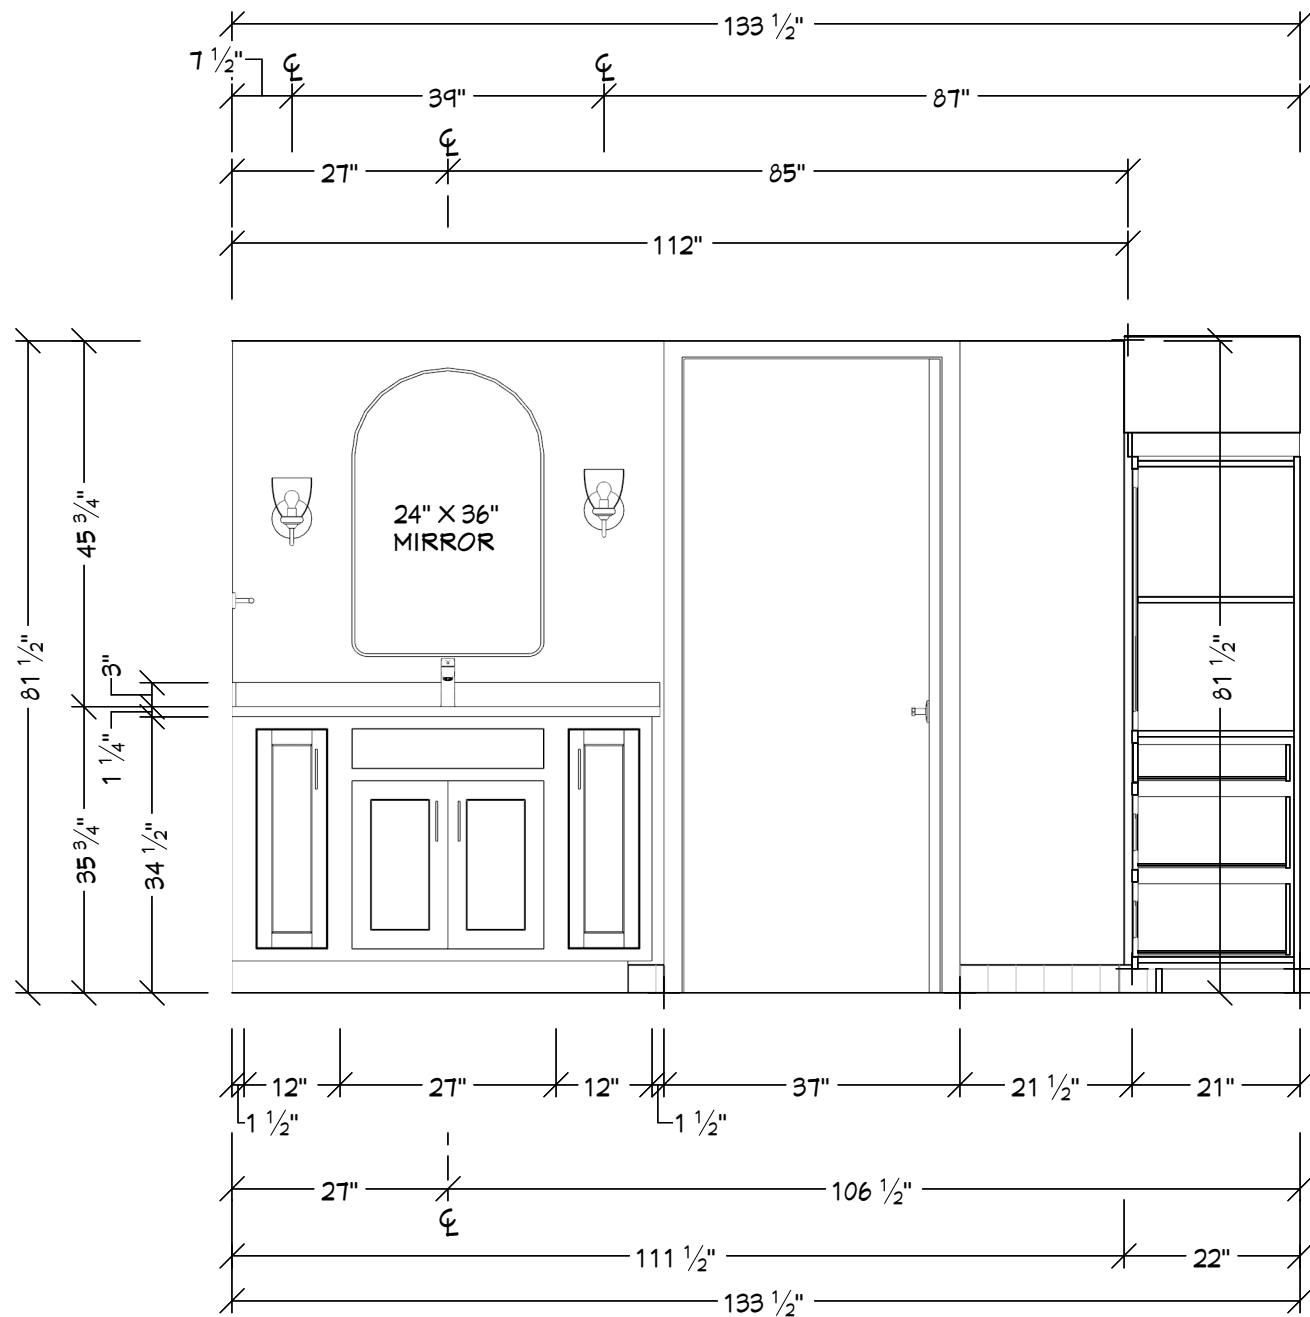

E1 VANITY

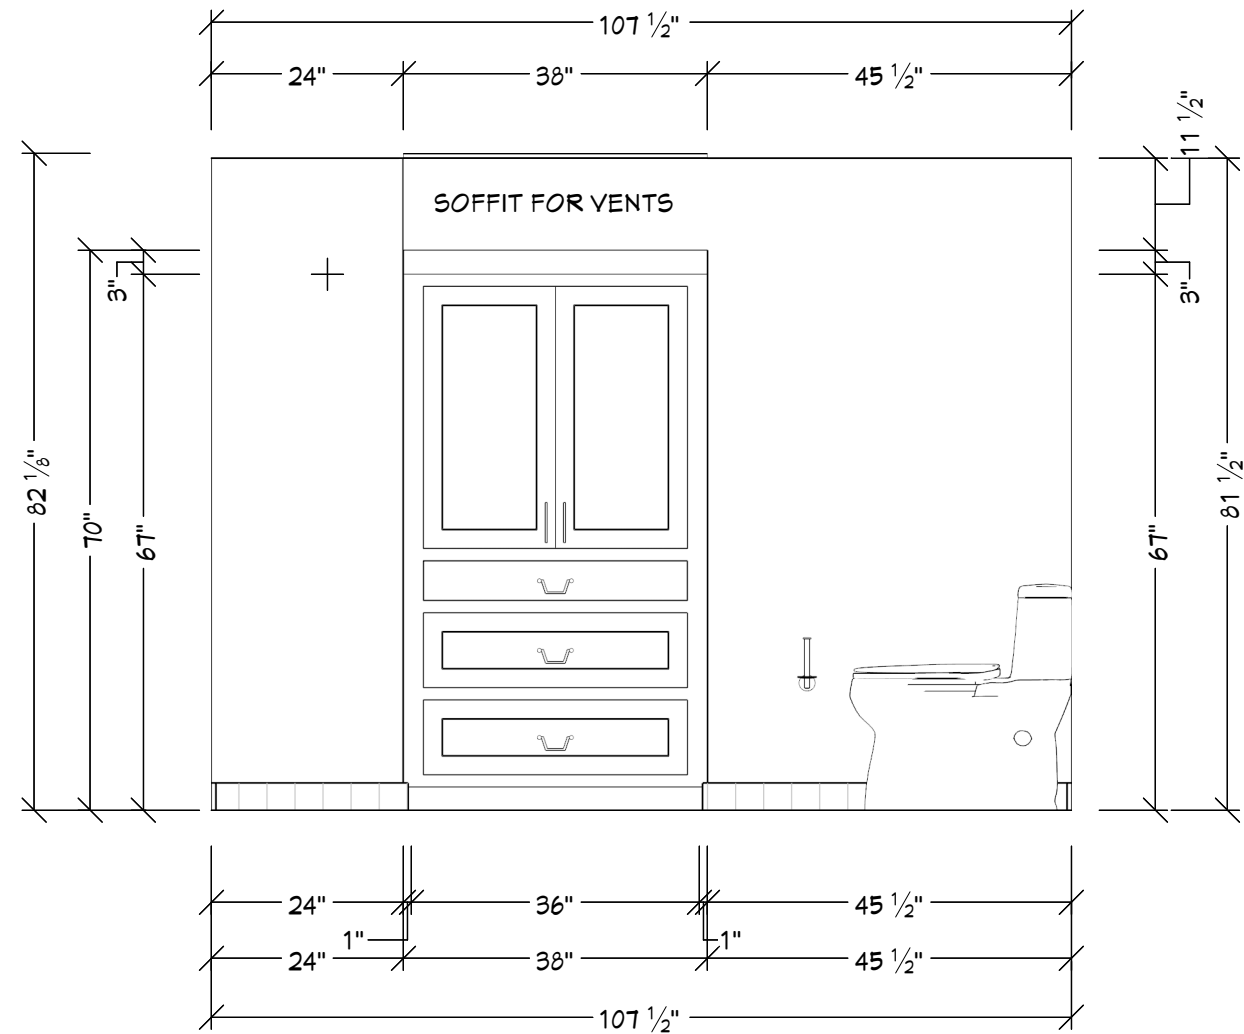

E2 LINEN CABINET WALL


CLIENT INFO:
Amy Collins
501 Maple Ave.
Madison, WI 53704

DRAWINGS PROVIDED BY:
Blue Terra Design
608-709-1750


DATE:
10/17/2025

SCALE:
1' = 1/2"

SHEET:

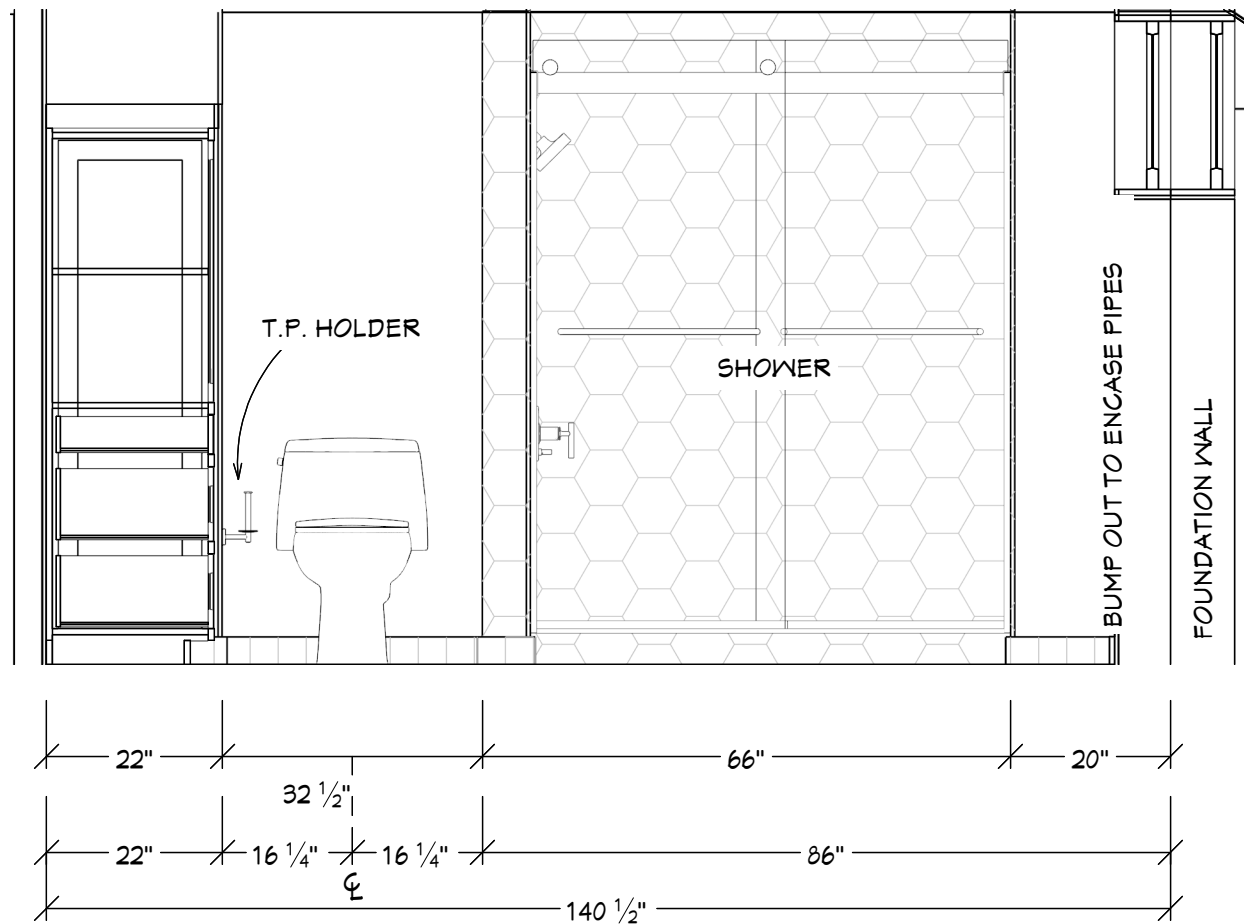

E3 TOILET / SHOWER WALL

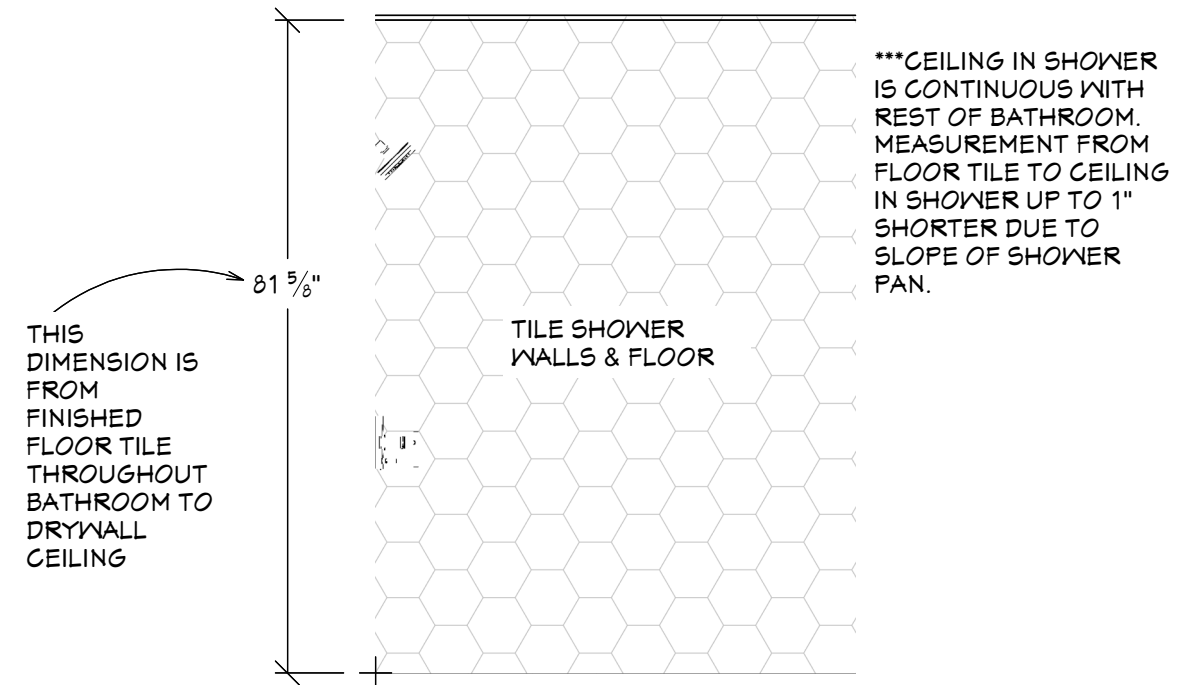

E4 BACK SHOWER WALL

CLIENT INFO:
Amy Collins
501 Maple Ave.
Madison, WI 53704

DRAWINGS PROVIDED BY:
Blue Terra Design
608-709-1750

DATE:
10/17/2025

SCALE:
1' = 1/2"

SHEET: