

0810-324-1410-4
GRIENA, KARL D
902 Mayfair Ave

0810-324-1411-2
BAKER, CORY L
906 Mayfair Ave


0810-333-0615-2
DOELLE, SCOT A & GAIL L
909 Mayfair Ave

0810-333-0616-0
DOMINI, JAMES & SUSAN
905 Mayfair Ave

LEXINGTON AVE

MAYFAIR AVE

RECONSTRUCT CATCH
BASIN TO SOLID LID

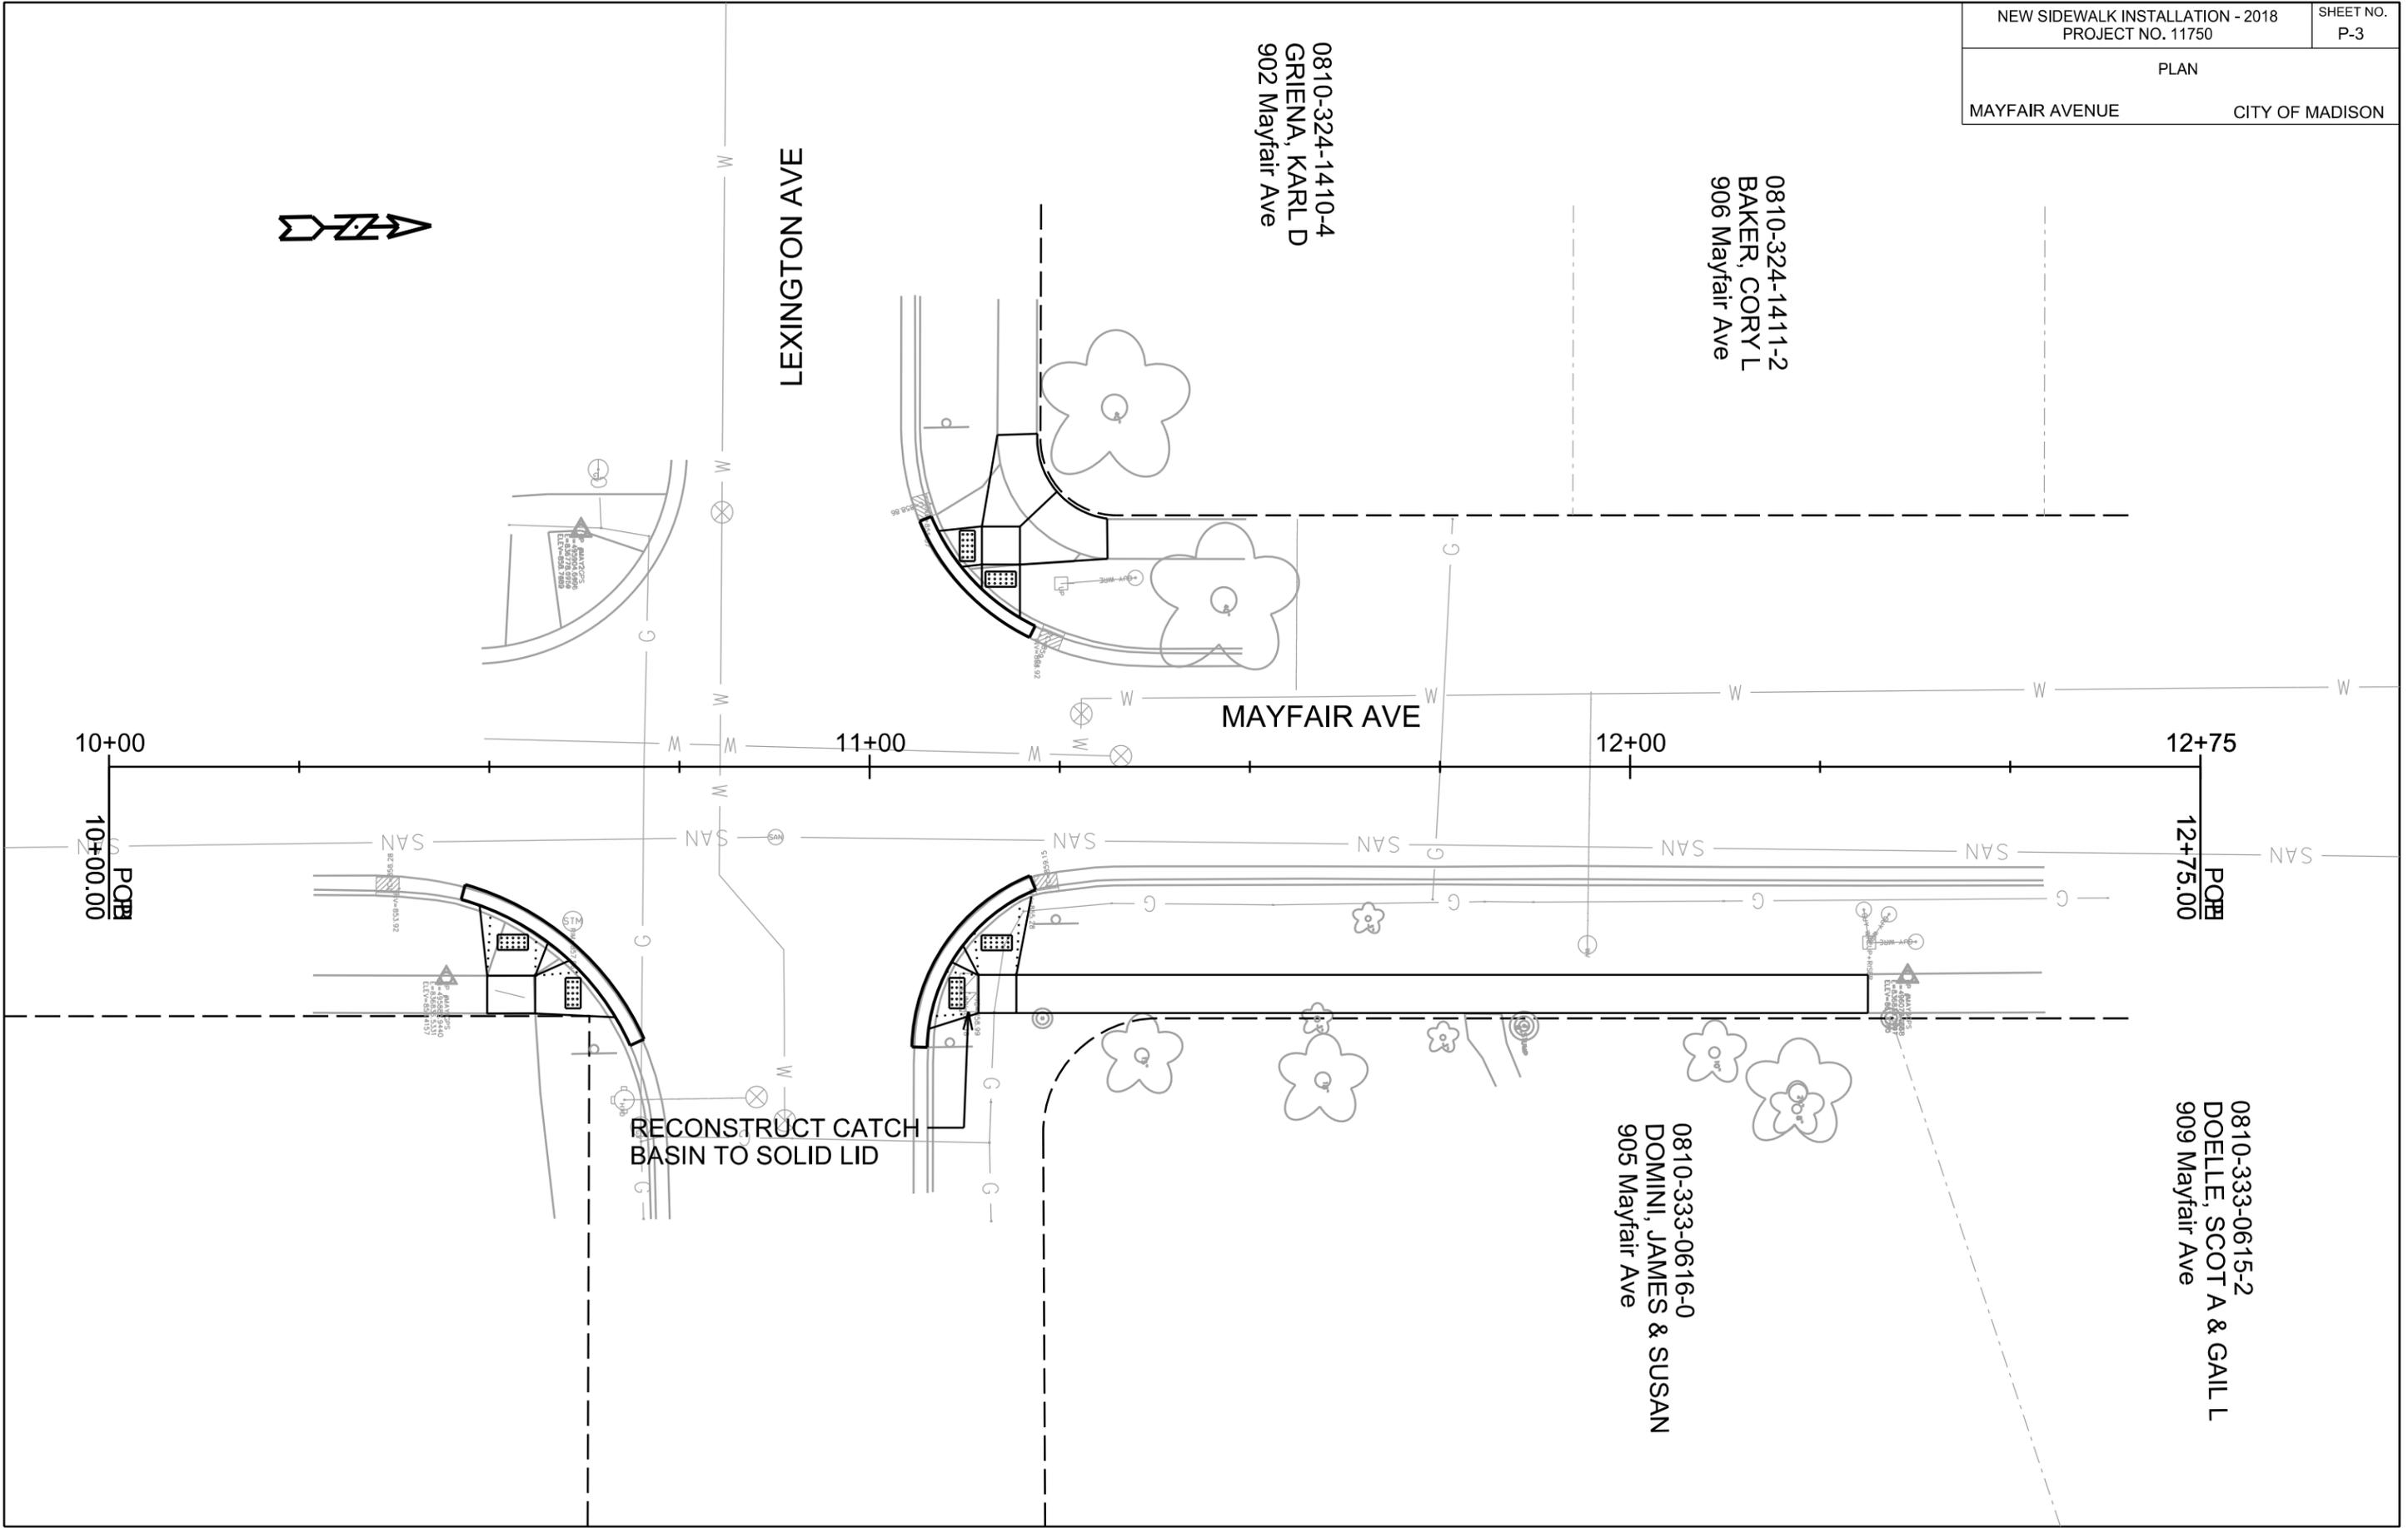

PLOT SCALE:

PLOT NAME:

REV. DATE:

ORIGINATOR: CITY OF MADISON, STREETS DIVISION