
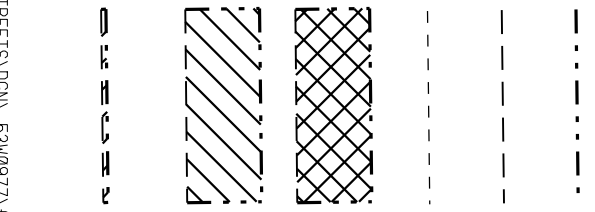


STREET VACATION & EXCHANGE OF LANDS BETWEEN CITY OF MADISON & UW REGENTS FOR ELDERBERRY RD RELOCATION

DEPARTMENT OF PUBLIC WORKS
CITY ENGINEERING DIVISION
MADISON, WISCONSIN

PROPERTY OWNER:
UNIVERSITY OF WISCONSIN REGENTS
251-0708-222-0098-0
8901 OLD SAUK RD

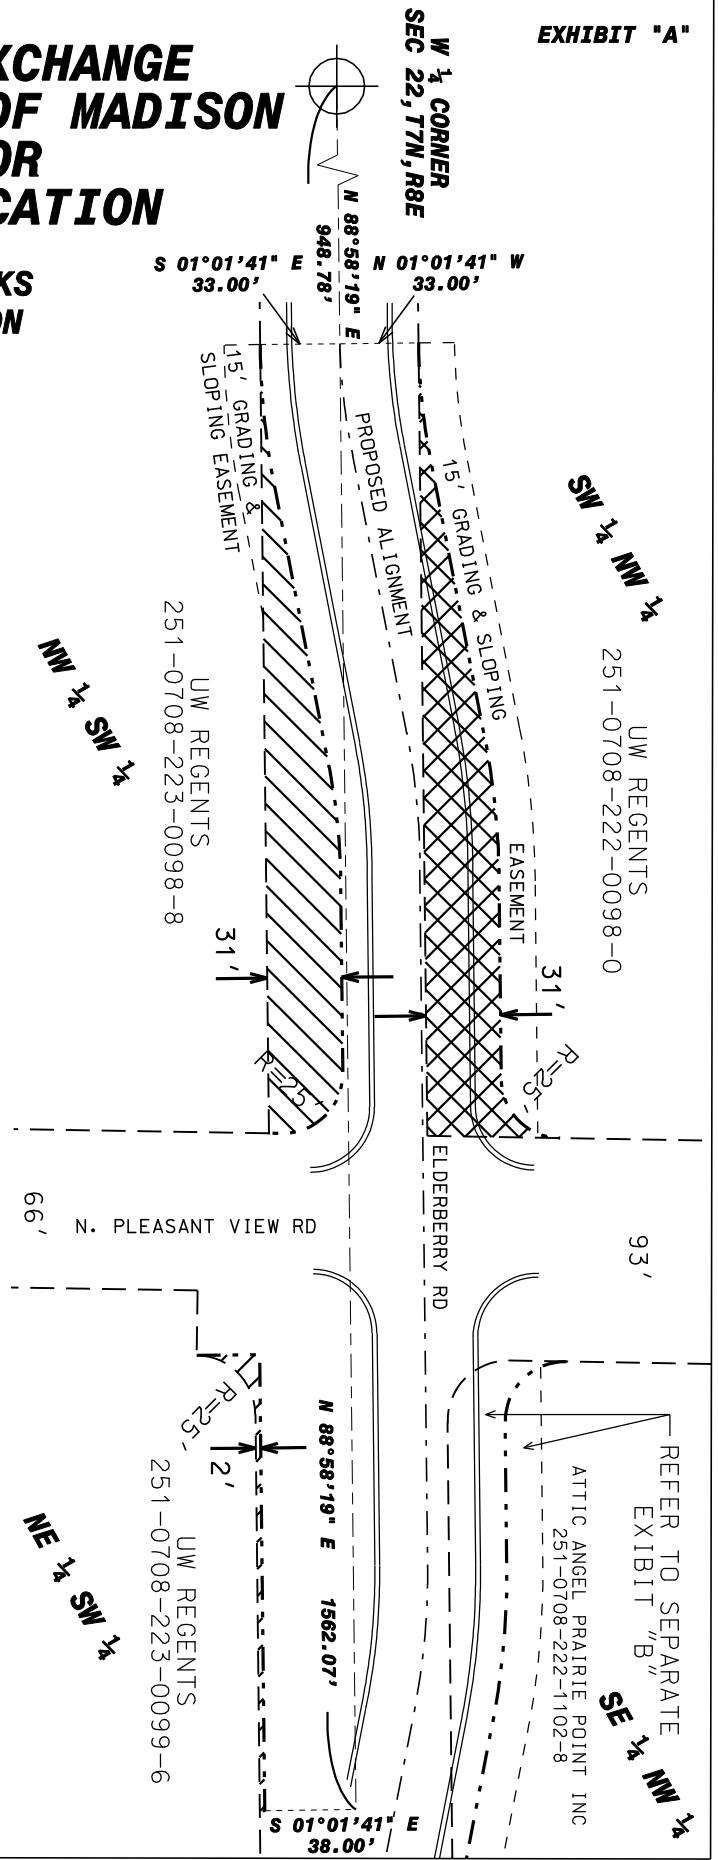

PROPOSED ROW

EXISTING ROW

GRADING & SLOPING ESMT

**ACQUIRED FOR STREET - 7247.0 SQ FT
FROM 251-0708-222-0098-0**

**VACATED TO UW REGENTS - 6741.2 SQ FT
ATTACHED TO 251-0708-223-0098-8**

**VACATED TO UW REGENTS - 505.8 SQ FT
ATTACHED TO 251-0708-223-0099-6**

BASE DGN.M:\DESIGN\STREETS\VDGN_53W09777.dgn from Snyder\Elderberry ROW DO NOT USE\VDGN\NOT_USE\OPTION.2.dgn
DATE: 05/07/2012 ENGR. PROJ. NO. 53W0977
NOTE: REFER TO BASE FILE FOR TRUE LINEWORK LOCATED:
M:\DESIGN\STREETS\VDGN_53W09777.dgn Acquisition-Exchange\UW_CITY_EXCHANGE_2D.dgn
PDF_M:\DESIGN\STREETS\VDGN5W09777.ROW Acquisition-Vacate & Dedication\UW by City\EXHIBIT A.pdf

SCALE: 1"=80 FEET

