


Existing Conditions




Existing Conditions

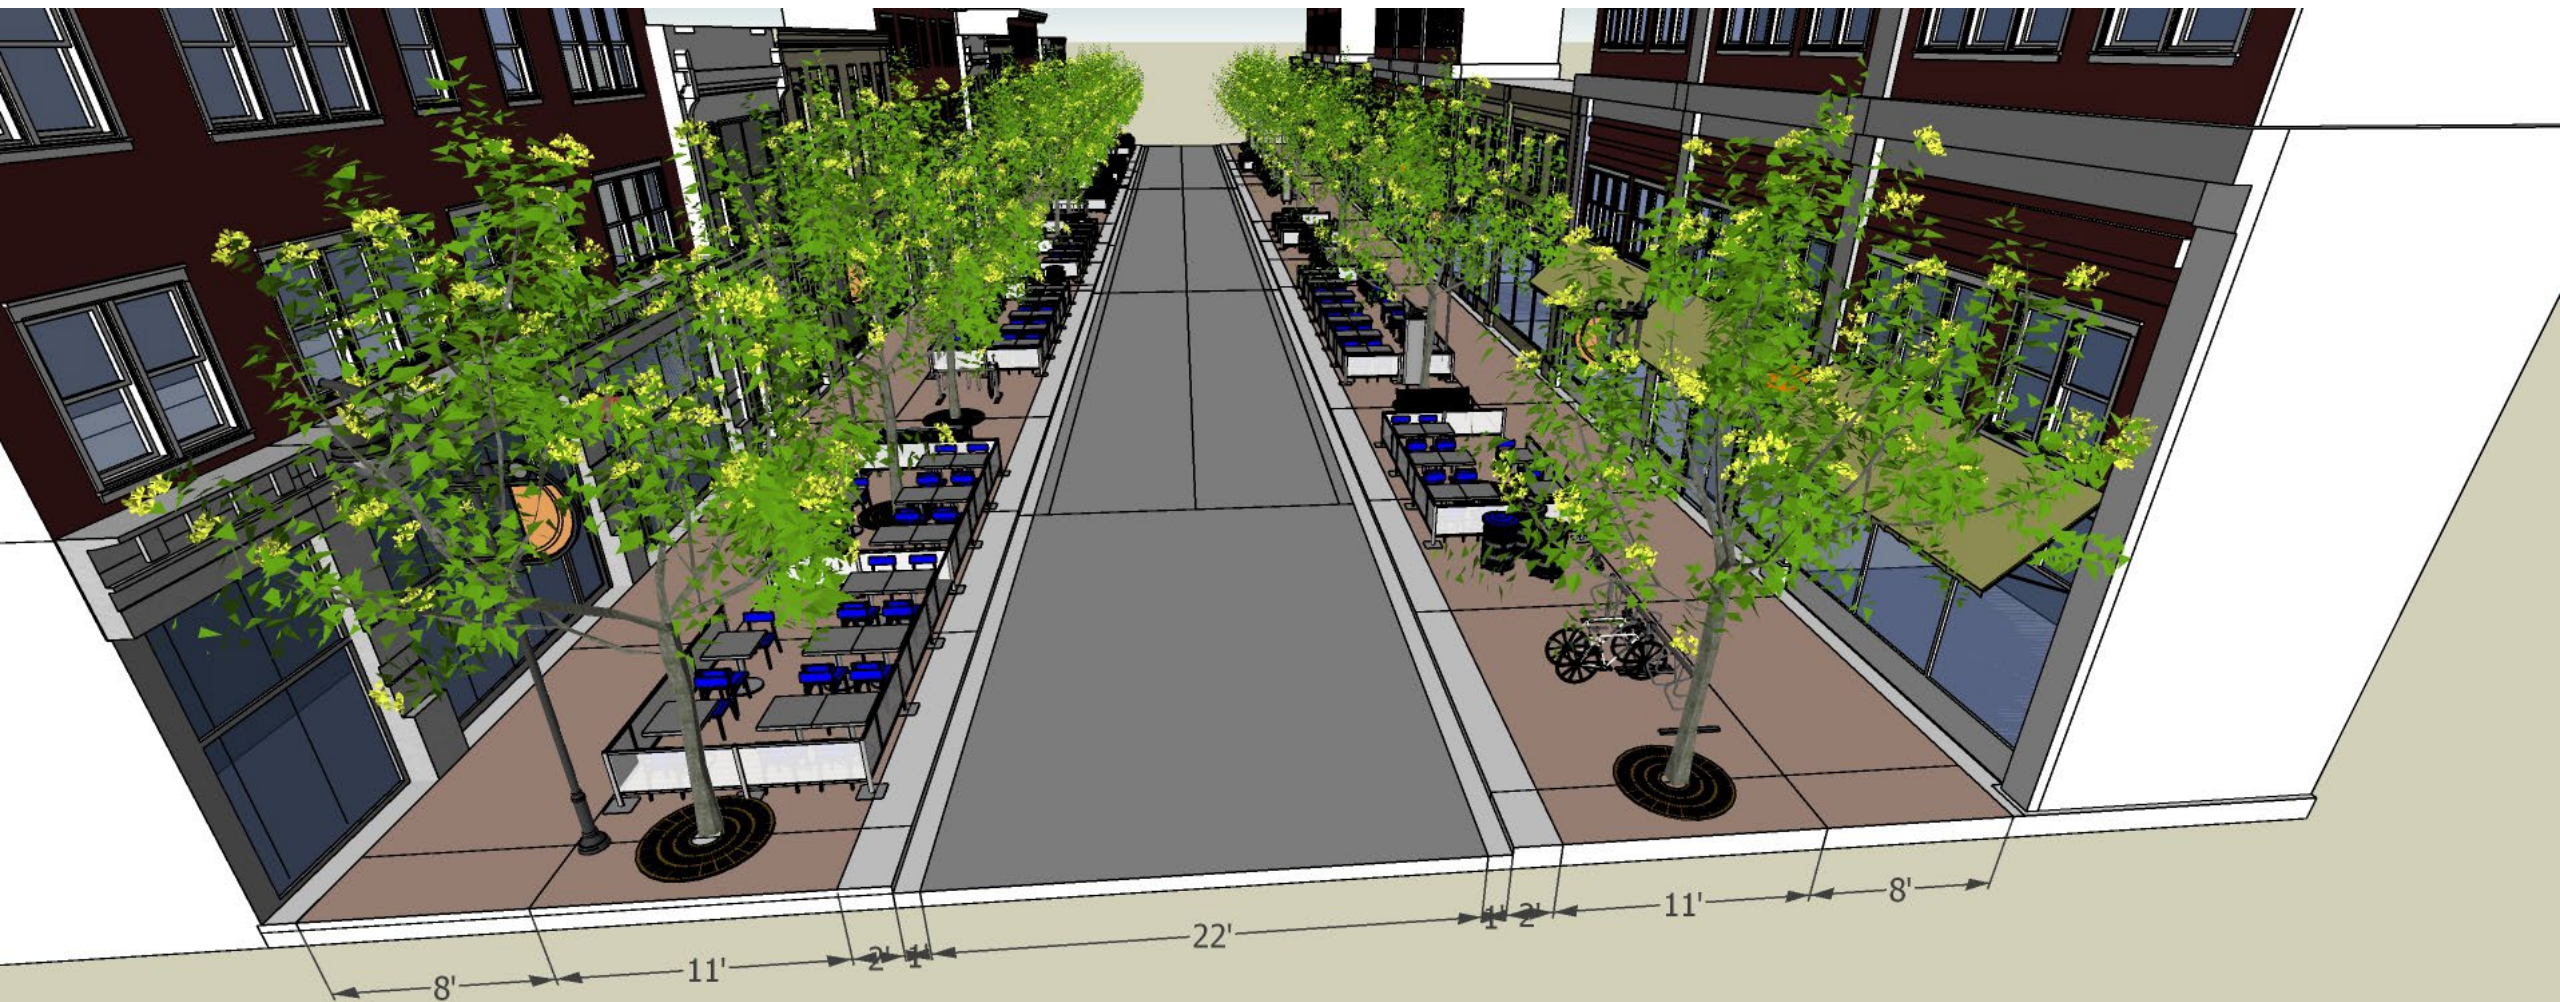

Idea 1:


Extend cafes 2' + 2' = 4' over curb/street, keep sidewalk

This maintains tactile clues at intersections, 2% cross-lope on sidewalk,

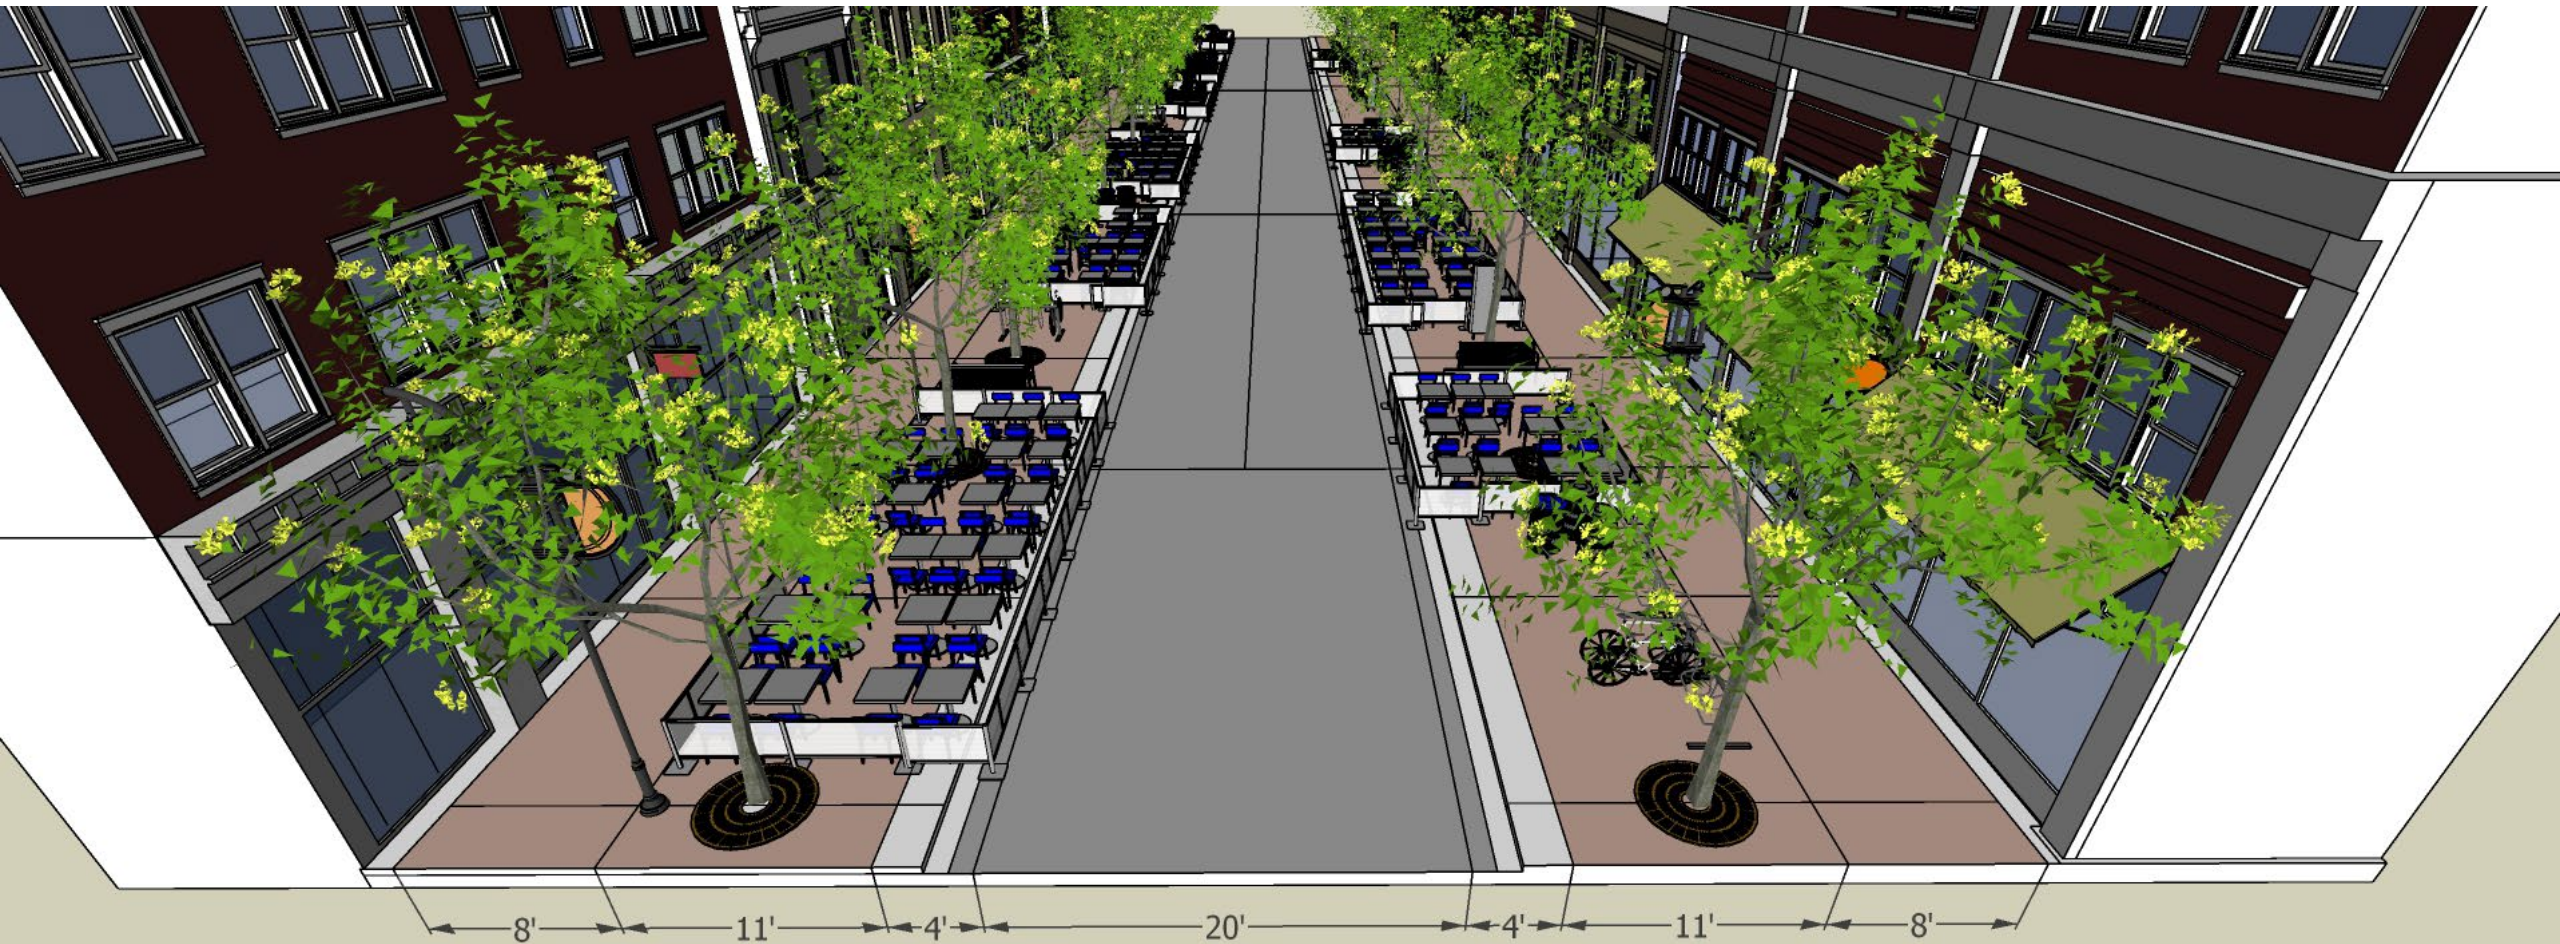

Idea 1:

Extend cafes 2' + 2' = 4' over curb/street, keep sidewalk

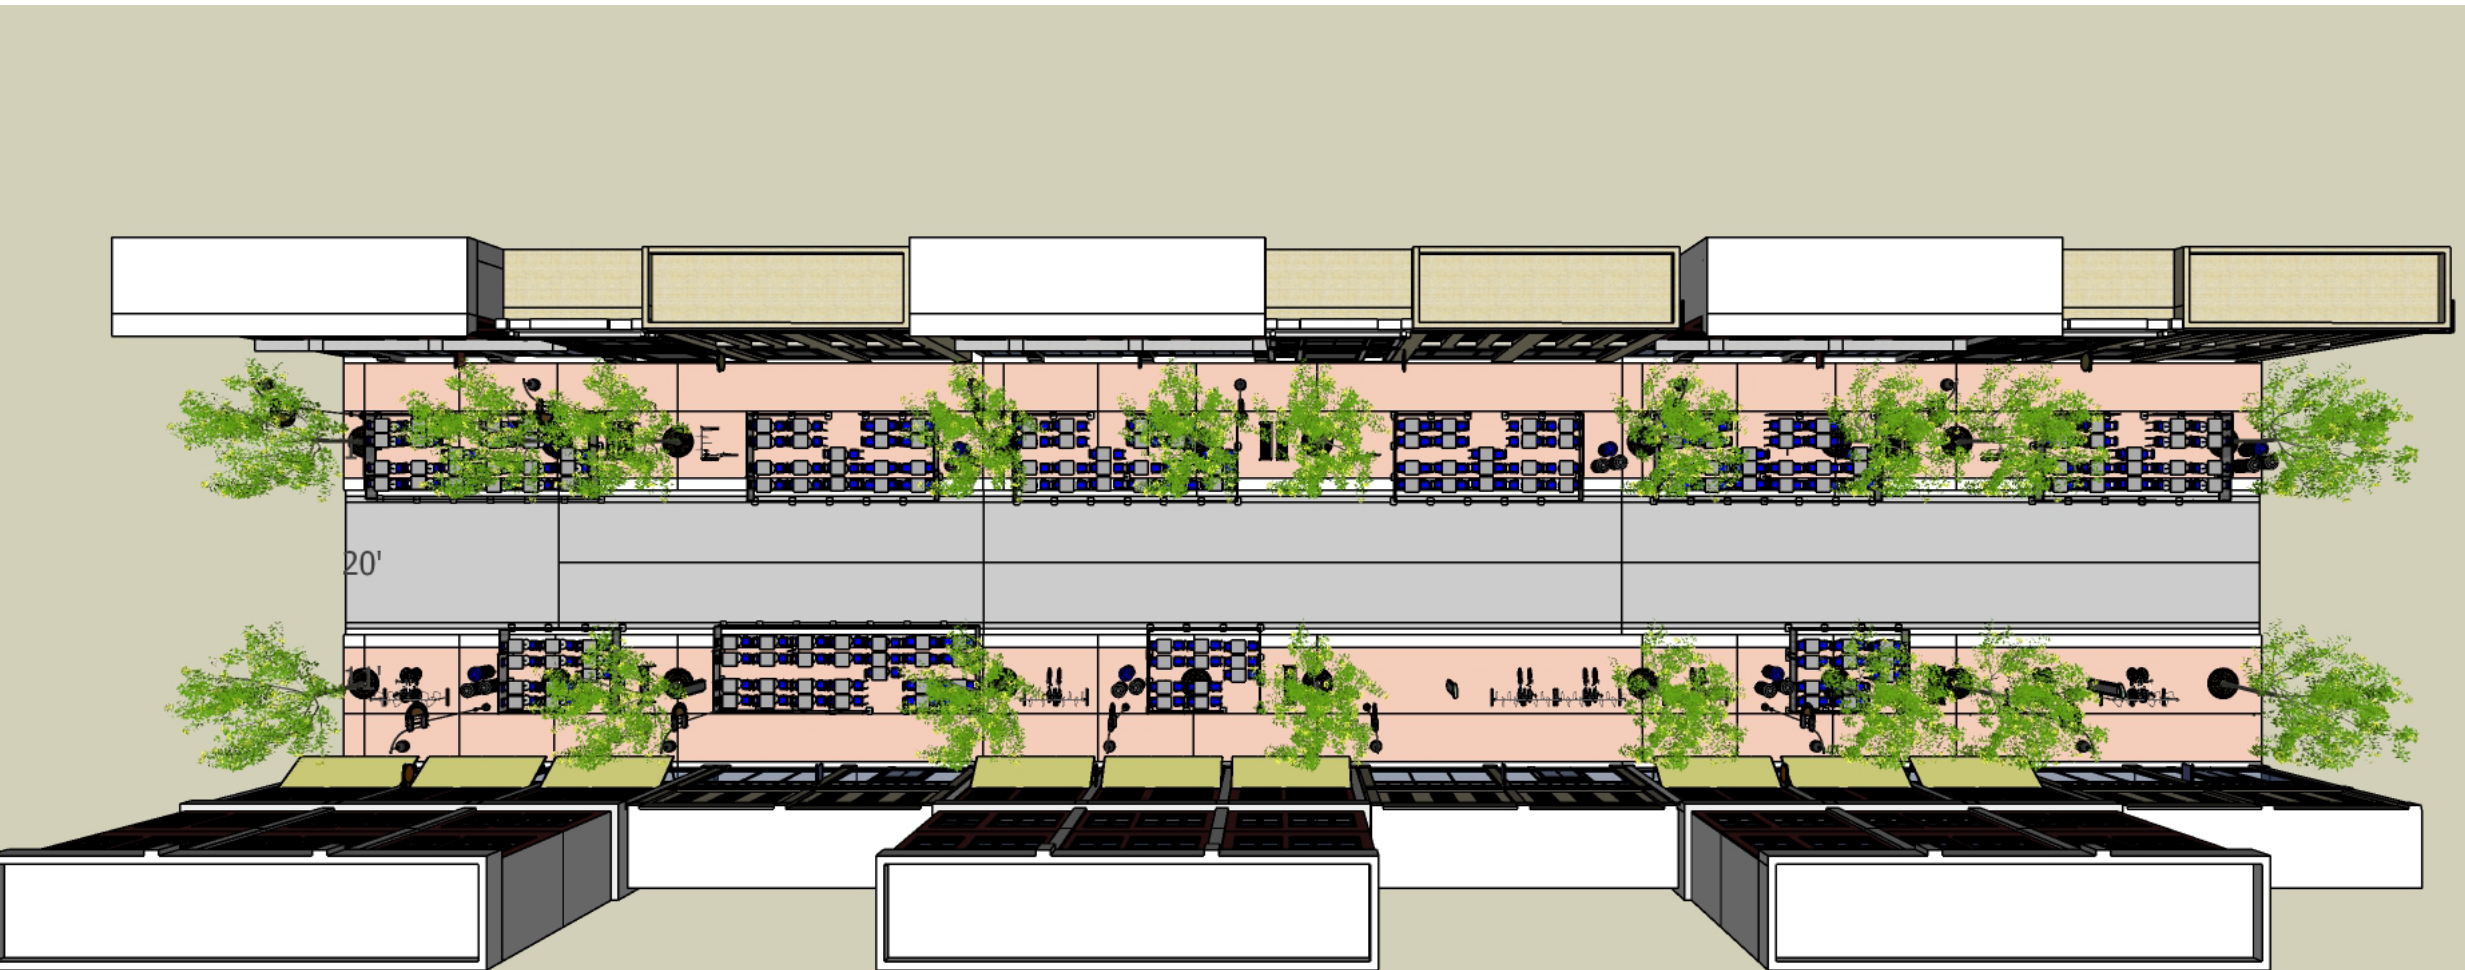

Idea 2: All pedestrians and bikes in street

Ramping of some type needed – difficult due to drainage, structural slab, tripping hazards

3-4% cross-slope on street, tactile clues at intersections needed



Idea 2: All pedestrians and bikes in street

