
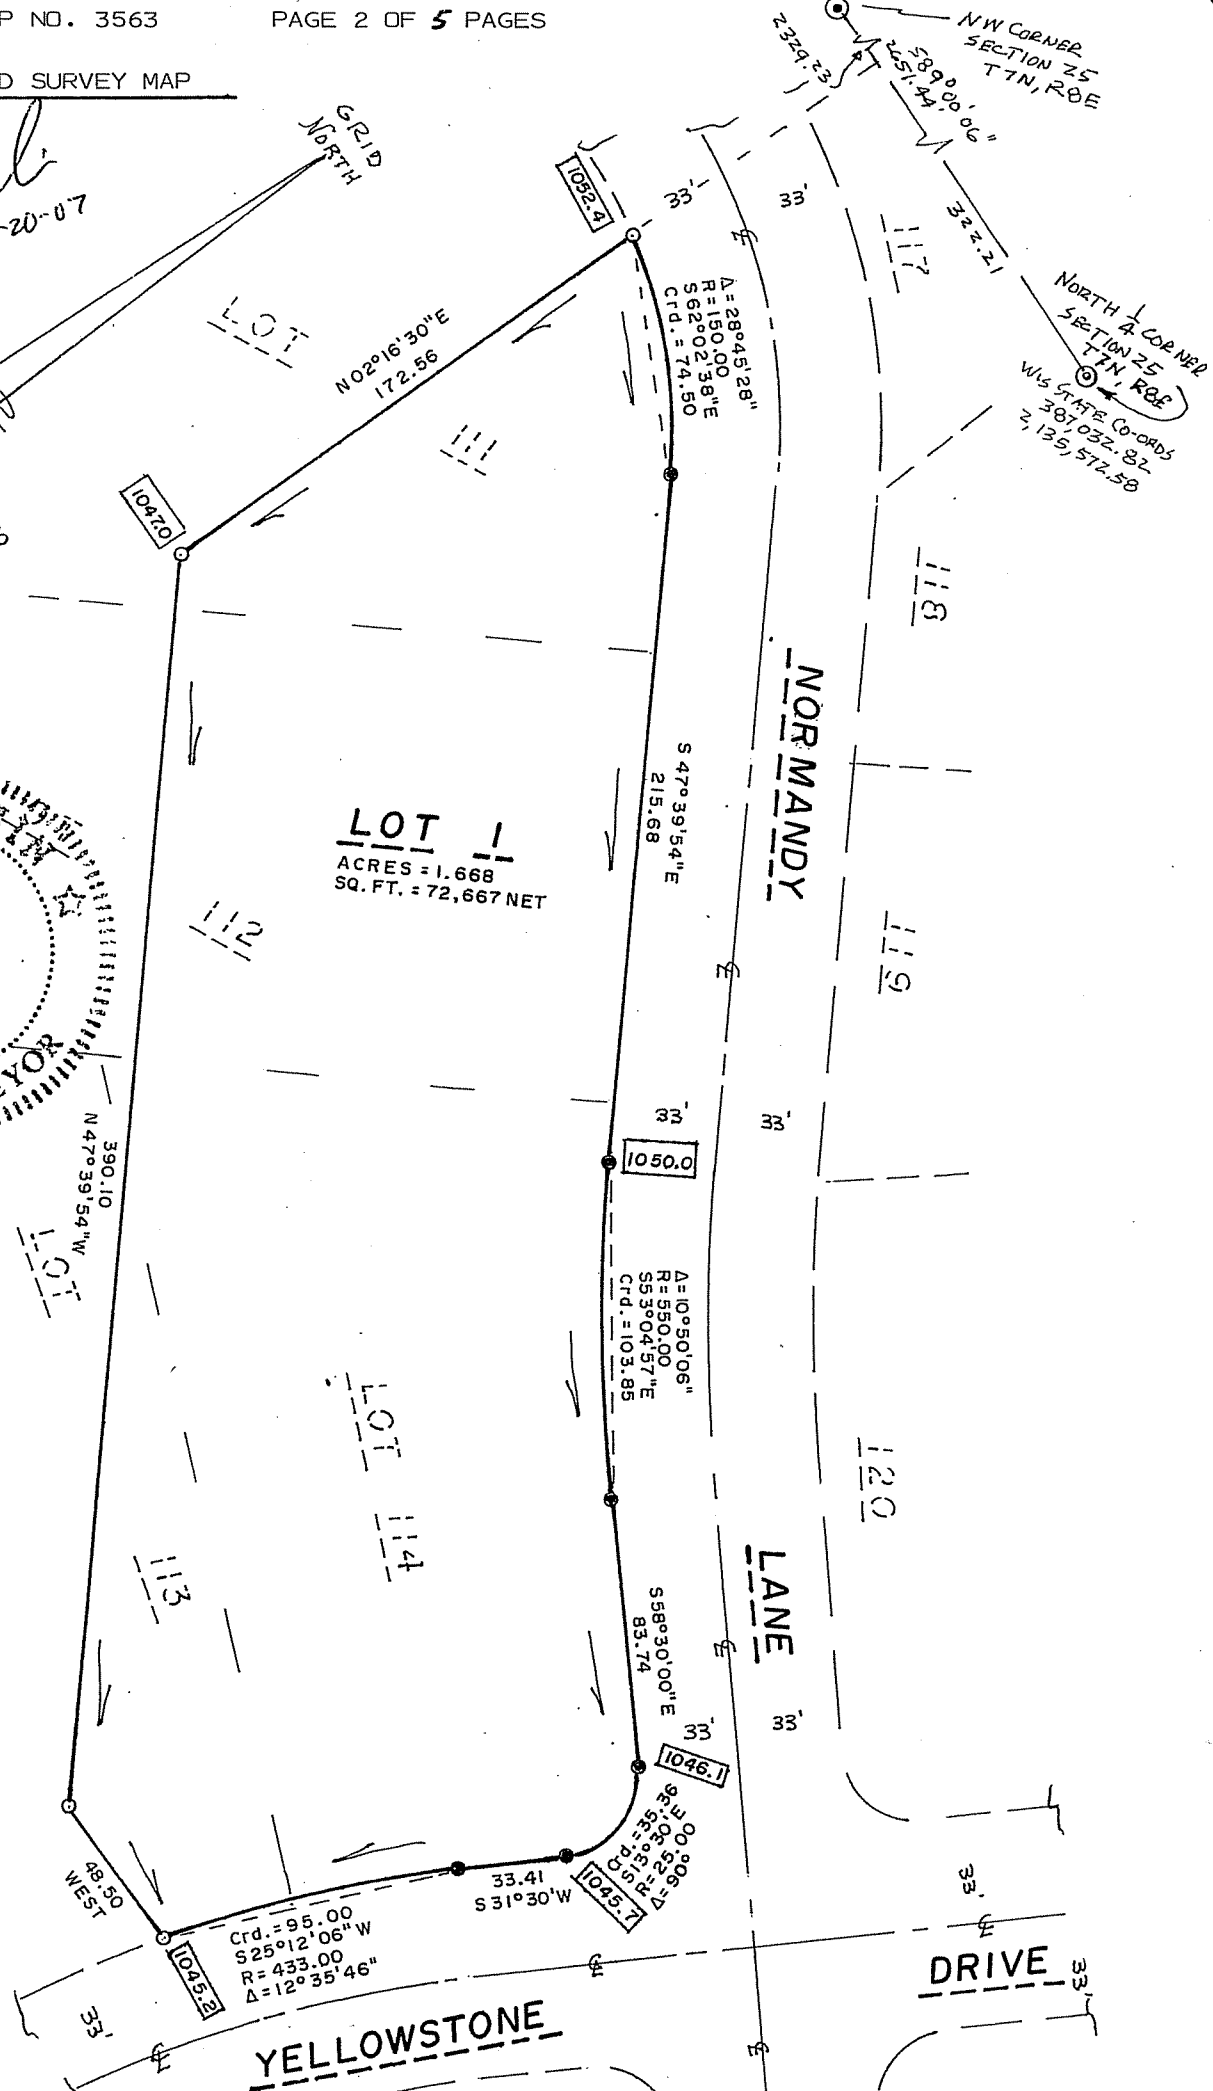
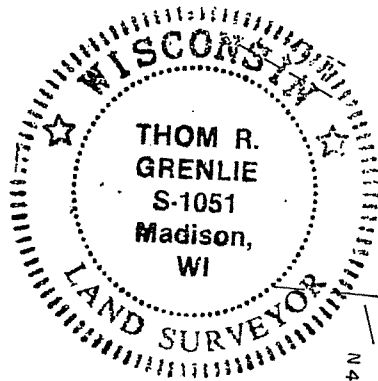
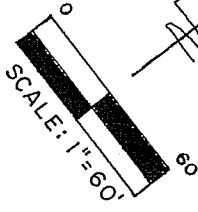


CERTIFIED SURVEY MAP

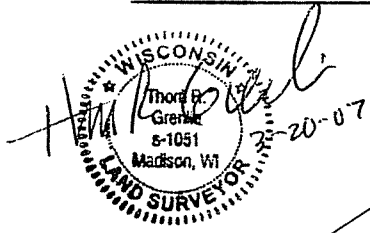

N.W. CORNER SECTION 25 T7N, R0E
5890.06'
251.44'
322.21'
NORTH 1/4 CORNER SECTION 25 T7N, R0E
WIS STATE CO-ORDS
387,052.82
2,135,572.58

Crd. = 95.00
S 25° 12' 06" W
R = 433.00
Δ = 12° 35' 46"

Δ = 10° 50' 06"
R = 550.00
S 53° 04' 57" E
Crd. = 103.85

S 47° 39' 54" E
215.68

N 02° 16' 30" E
172.56

LANE

NORMANDY

YELLOWSTONE DRIVE



DRIVE

LOT 1
ACRES = 1.668
SQ. FT. = 72,667 NET




WEST

390.10
N 47° 39' 54" W

CERTIFIED SURVEY MAP

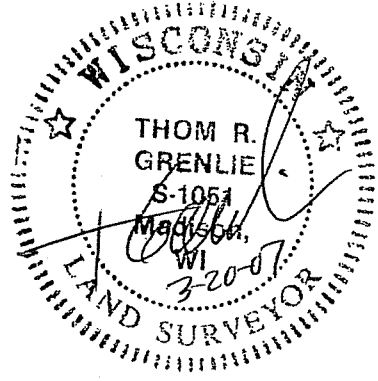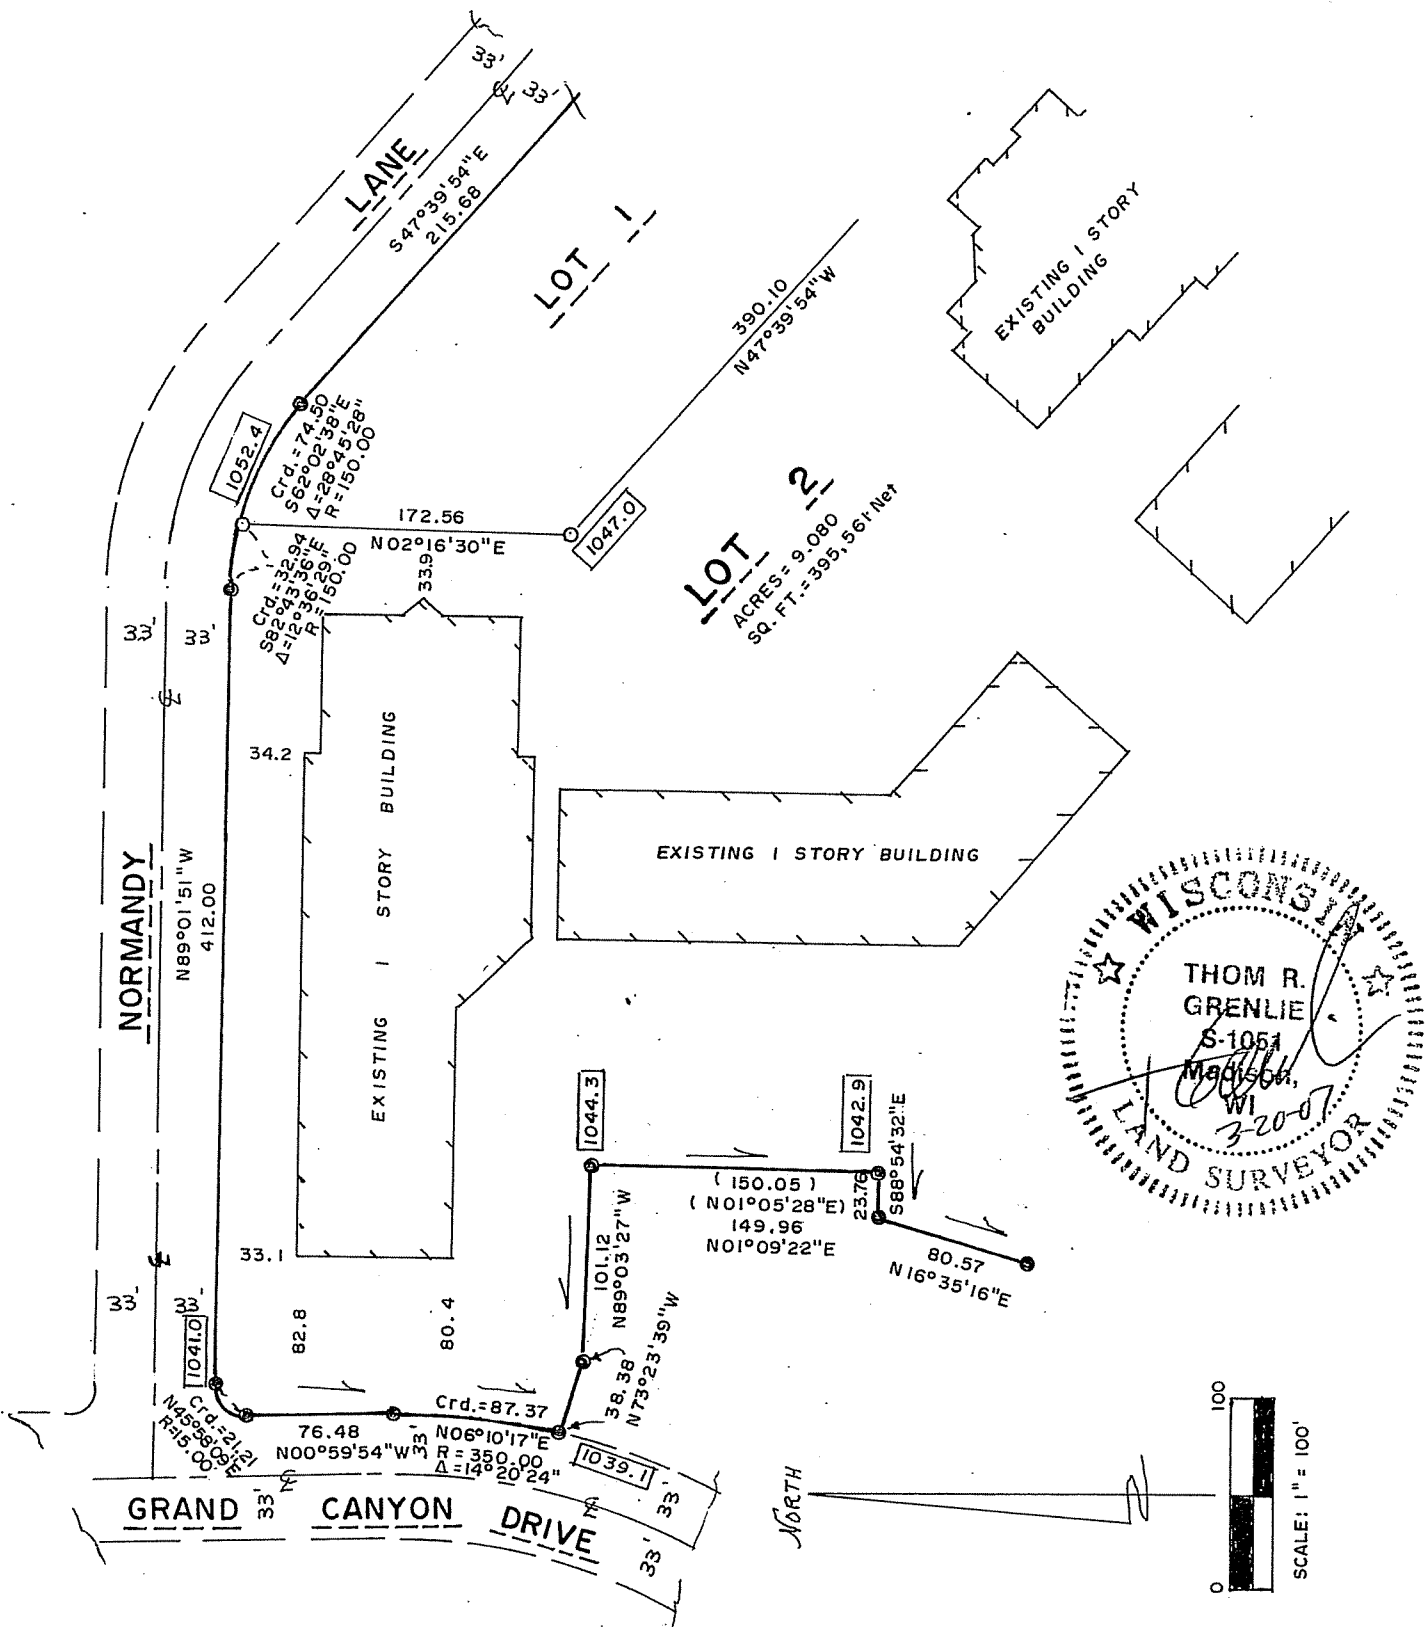

CERTIFIED SURVEY MAP

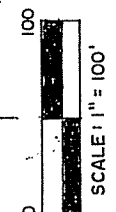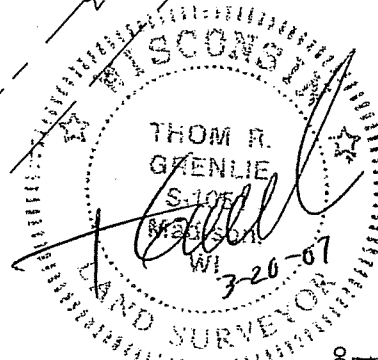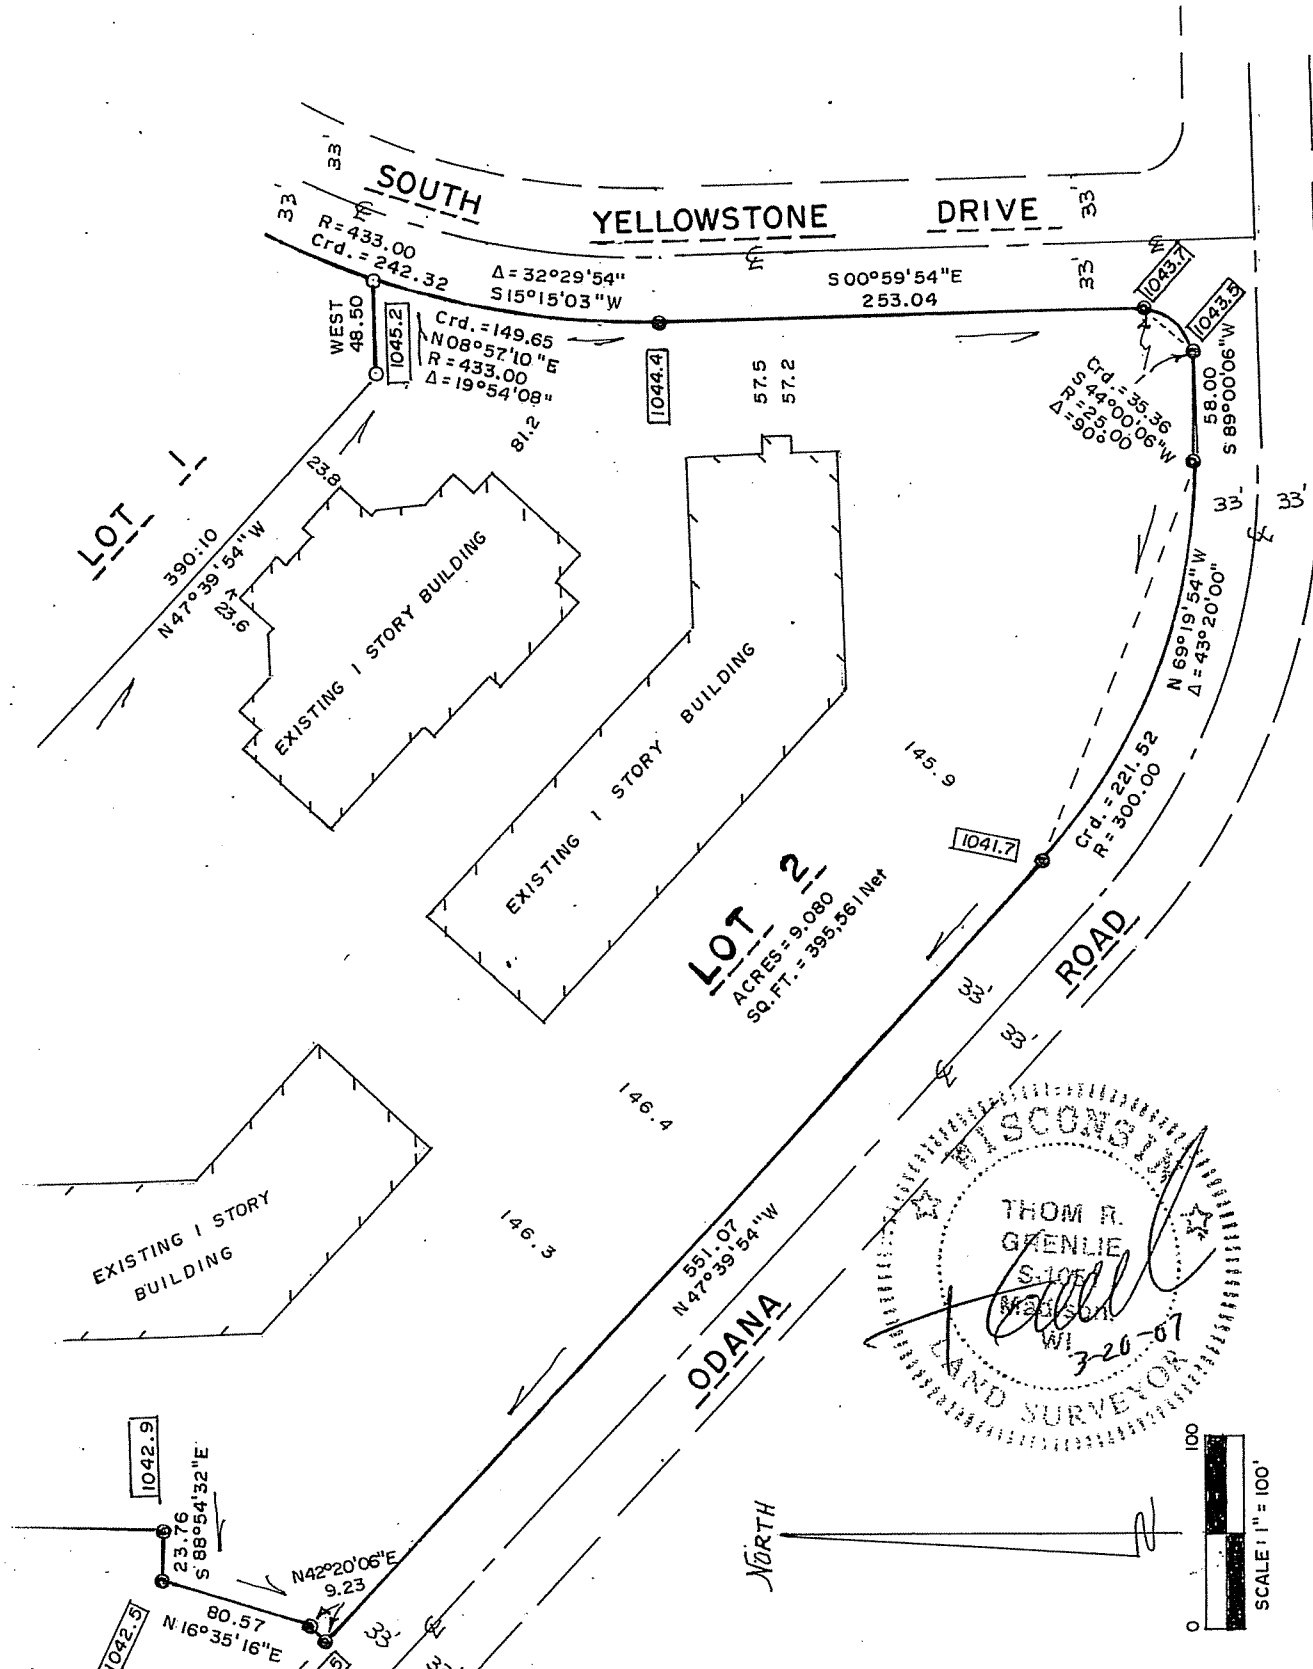

NORTH

LOT 2
 ACRES = 9.080
 SQ. FT. = 395,561 Net

EXISTING 1 STORY BUILDING

EXISTING 1 STORY BUILDING

EXISTING 1 STORY BUILDING

SOUTH YELLOWSTONE DRIVE

ROAD

ODANA

LOT 1

LOT 3