


**NINTH ADDITION TO BLACKHAWK SUBDIVISION**



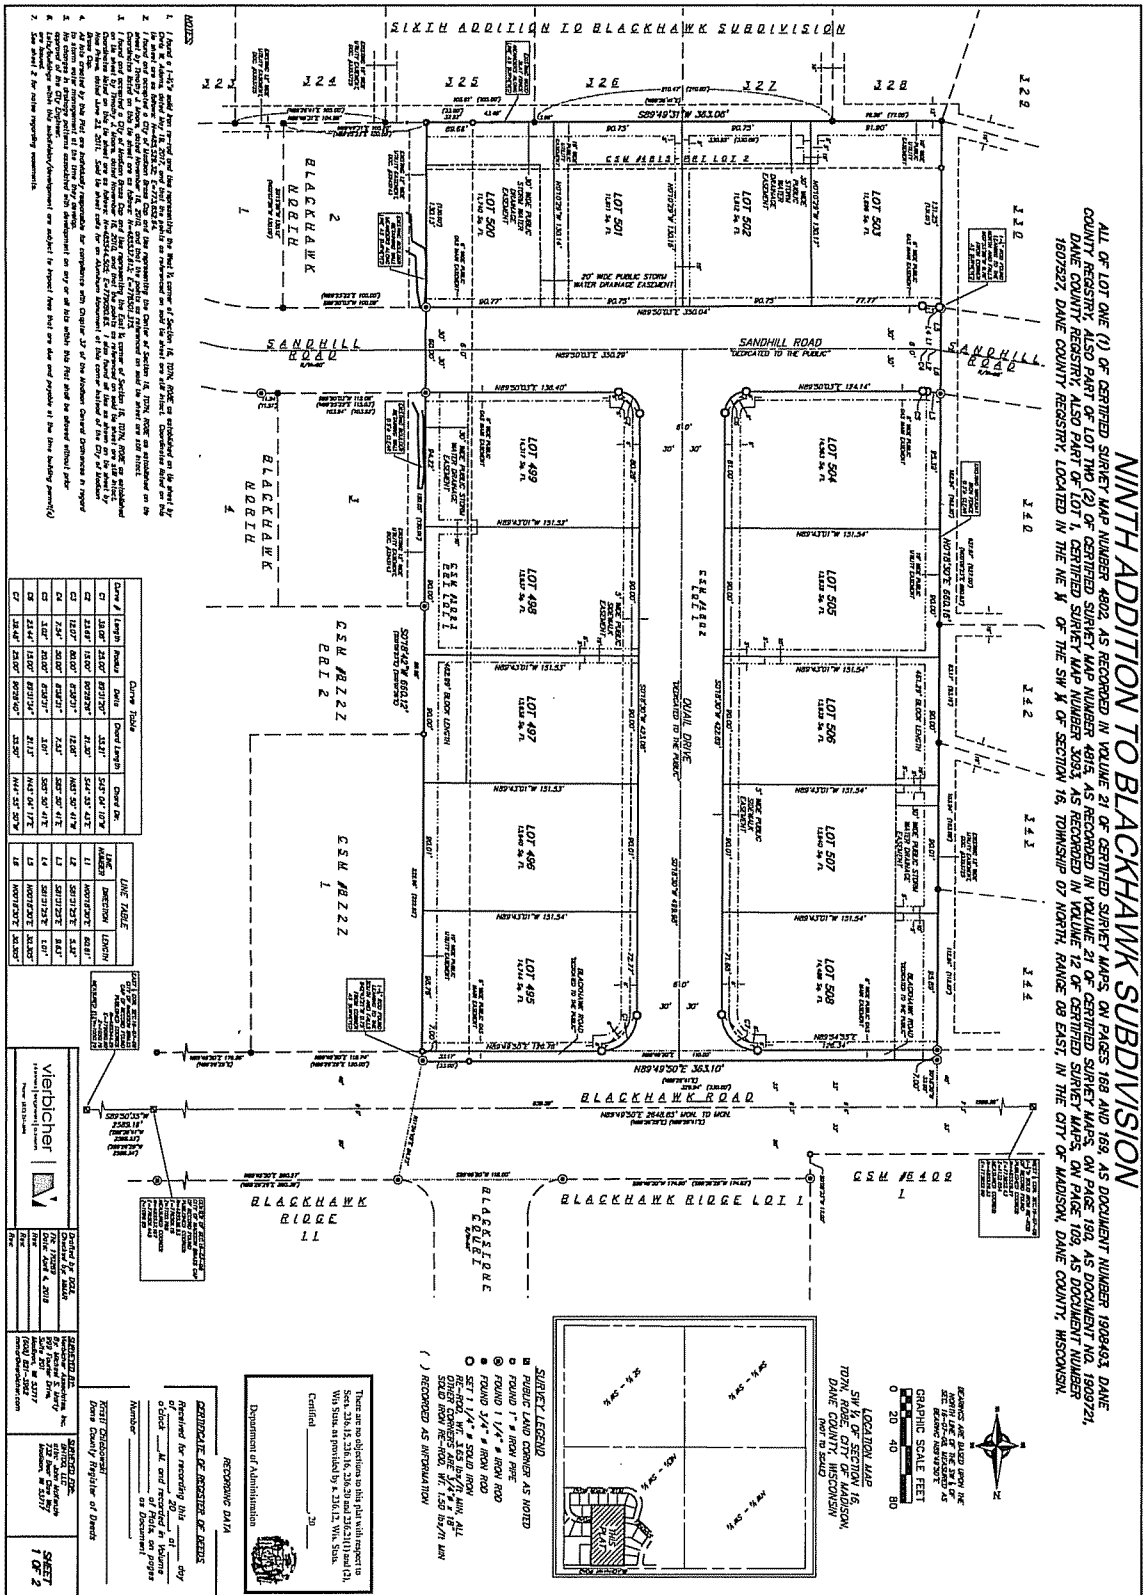







Department of Administration

RECORDING DATA











