


MIFFLIN STREET

WEBSTER STREET

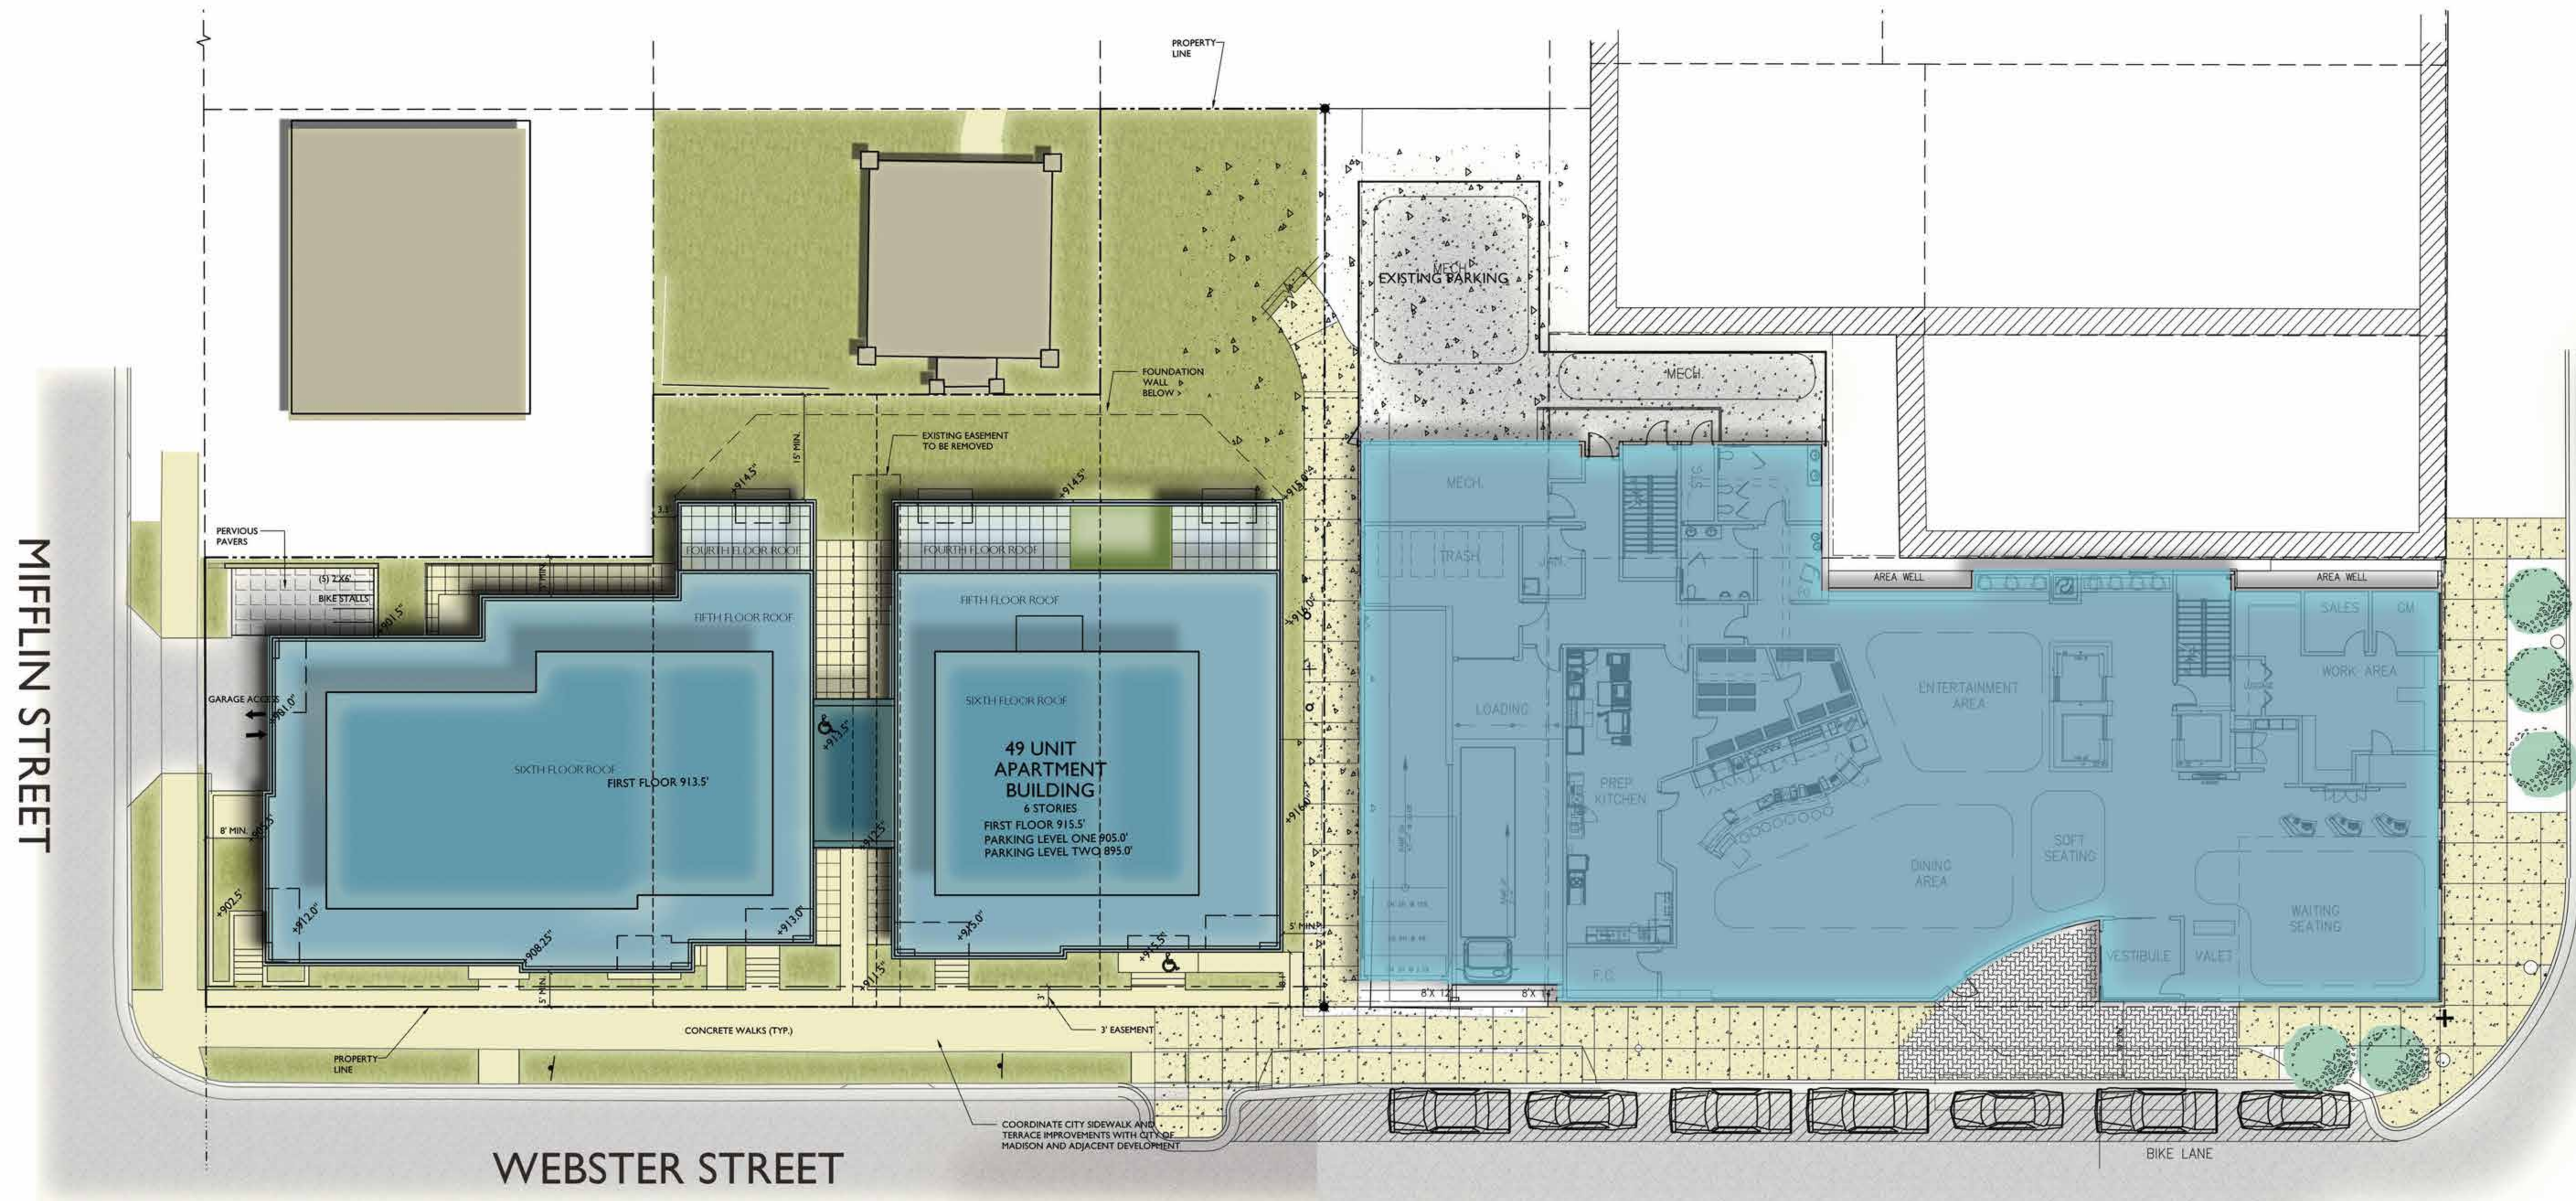



1 WEBSTER ST ELEVATION
A-2.1 SCALE: 1/8"=1'-0"



2 MIFFLIN ST ELEVATION
A-2.1 SCALE: 1/8"=1'-0"



1 WEBSTER ST ELEVATION
A-2.1 SCALE: 1/8"=1'-0"



2 MIFFLIN ST ELEVATION
A-2.1 SCALE: 1/8"=1'-0"



Webster Street
March 18, 2014





Webster Street
March 18, 2014



Webster Street
Perspectives

March 19, 2014





Webster Street
Perspectives

March 19, 2014





Webster Street
Perspectives

March 19, 2014





Webster Street
Perspectives

March 19, 2014





Webster Street
Perspectives

March 19, 2014

