



City View Drive Assessment District - 2017


Project Location Map

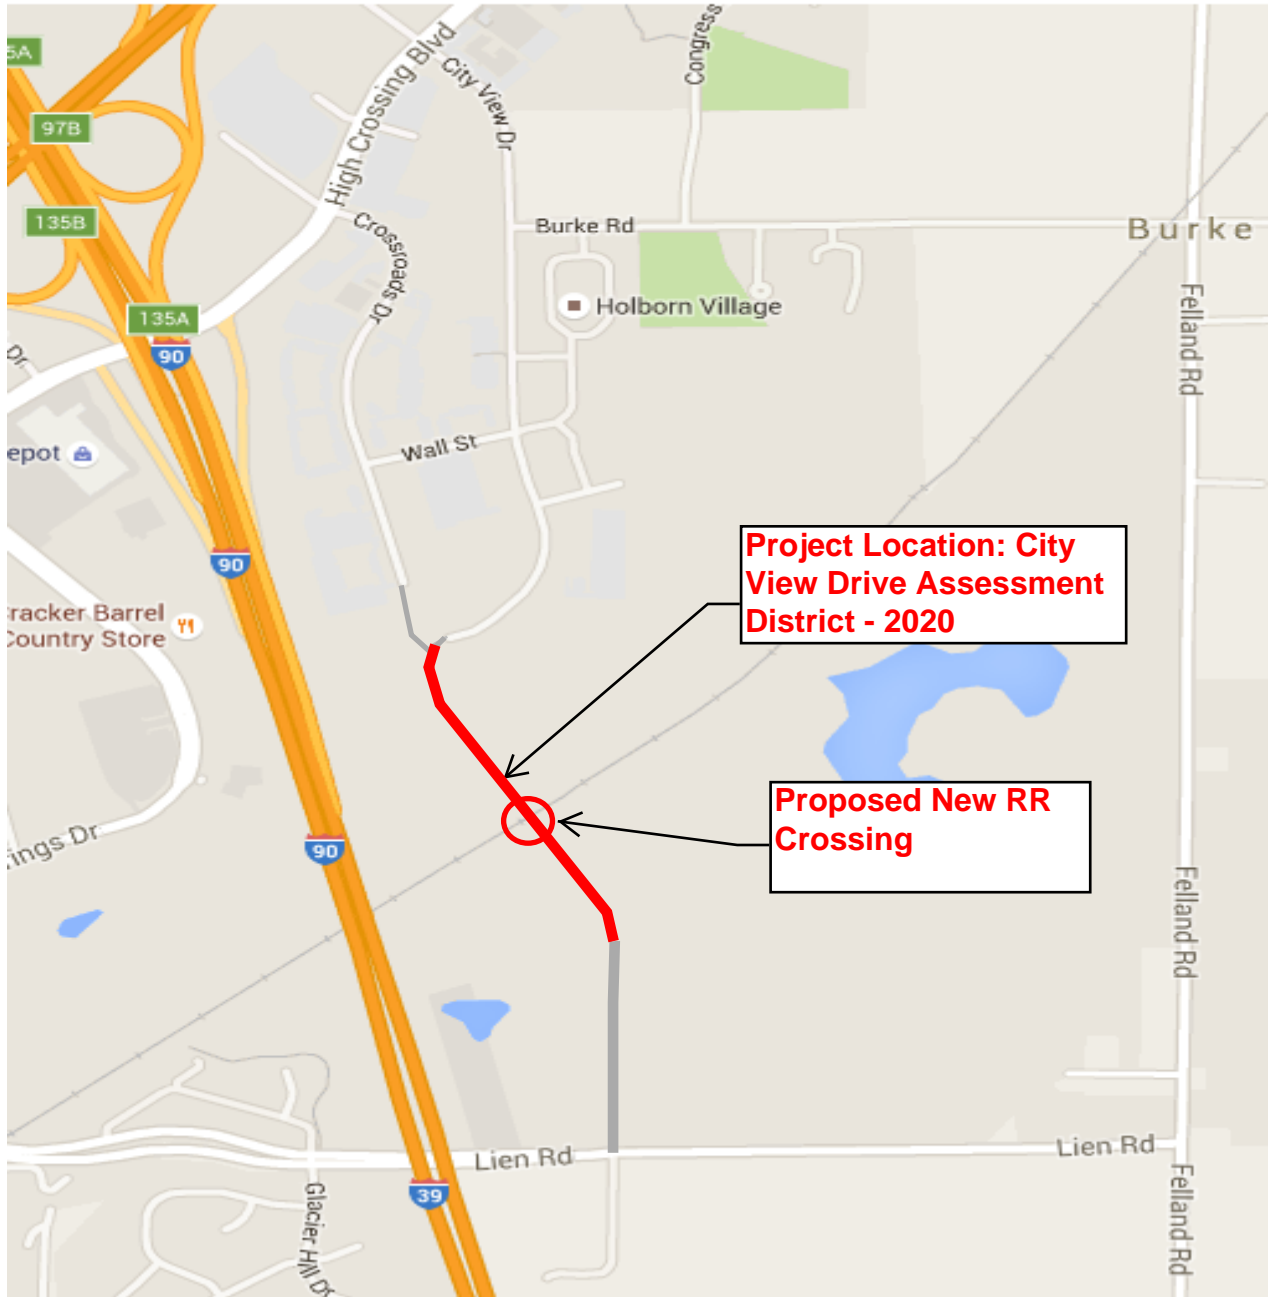

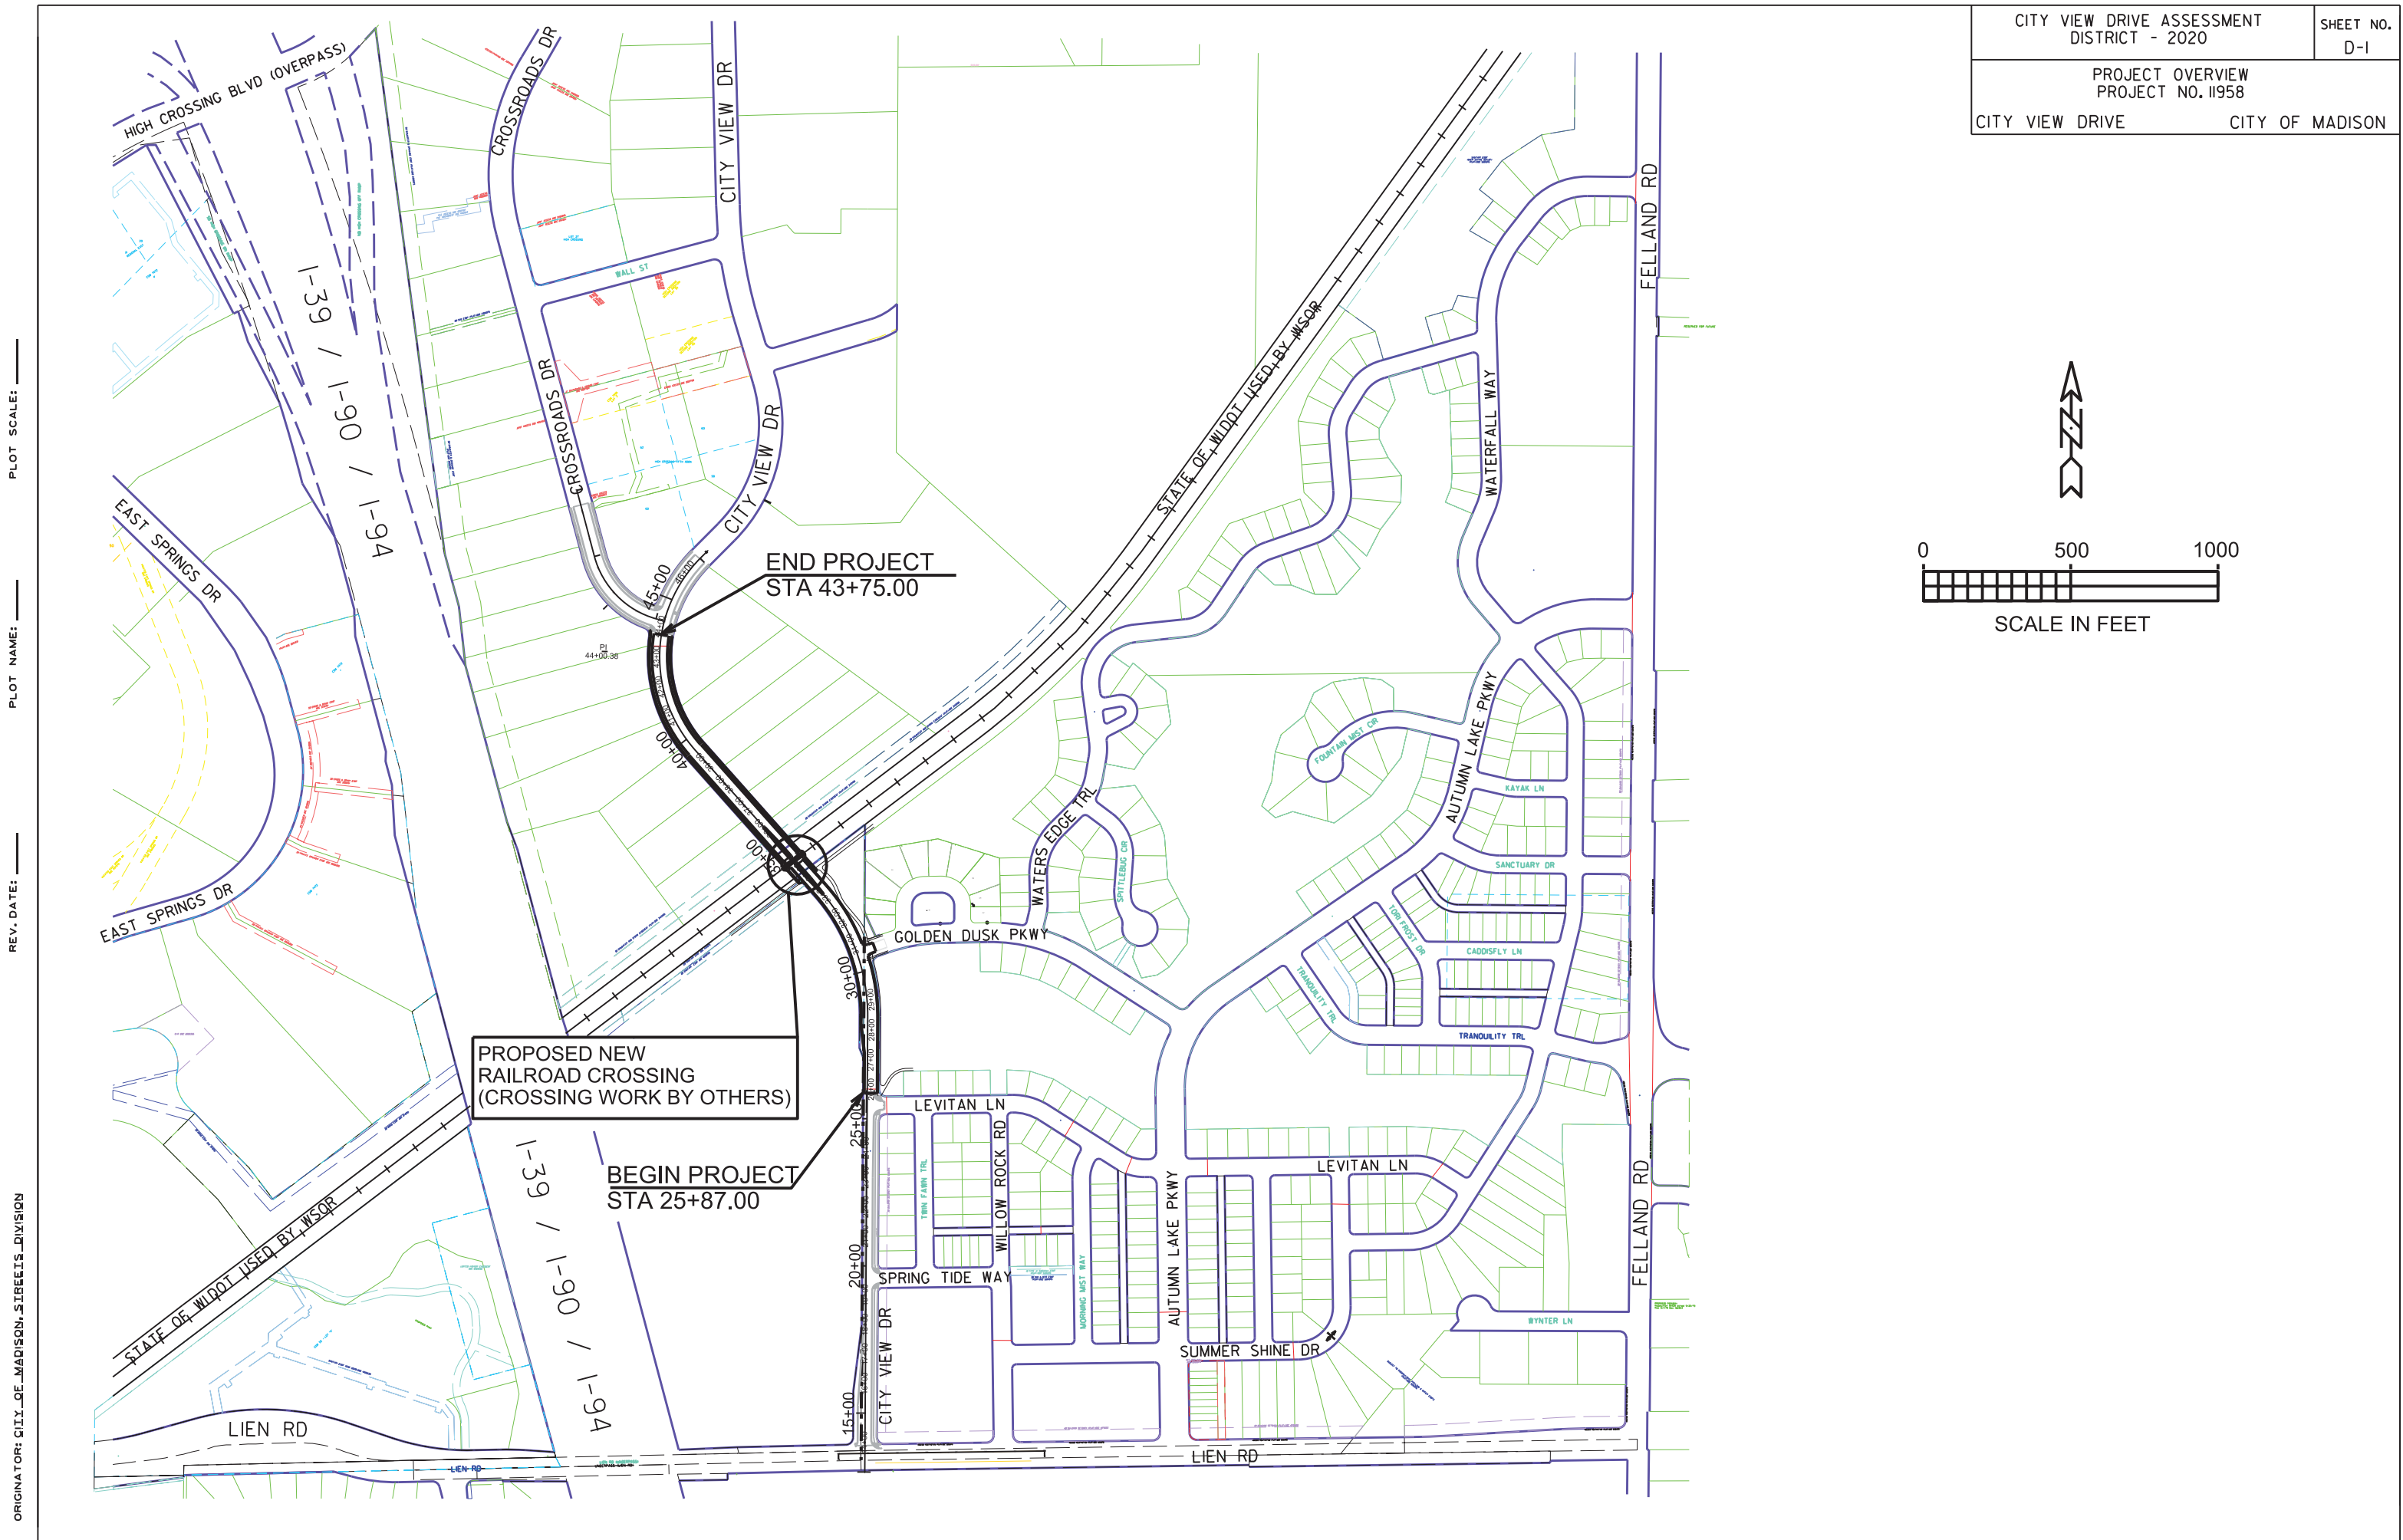

PLOT SCALE: _____
 PLOT NAME: _____
 REV. DATE: _____
 ORIGINATOR: CITY OF MADISON, STREET'S DIVISION

2

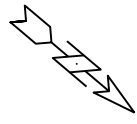


0 20'
SCALE IN FEET

0810-274-0096-0
ACKLAND, BRUCE R
% COPART
5448 LIEN ROAD

0810-274-0097-8
STATE OF WI WISDOT
% WISCONSIN & SOUTHERN RR
5398 LIEN ROAD

0810-274-0306-3
IA CITY VIEW LLC
1802 CITY VIEW DRIVE

2

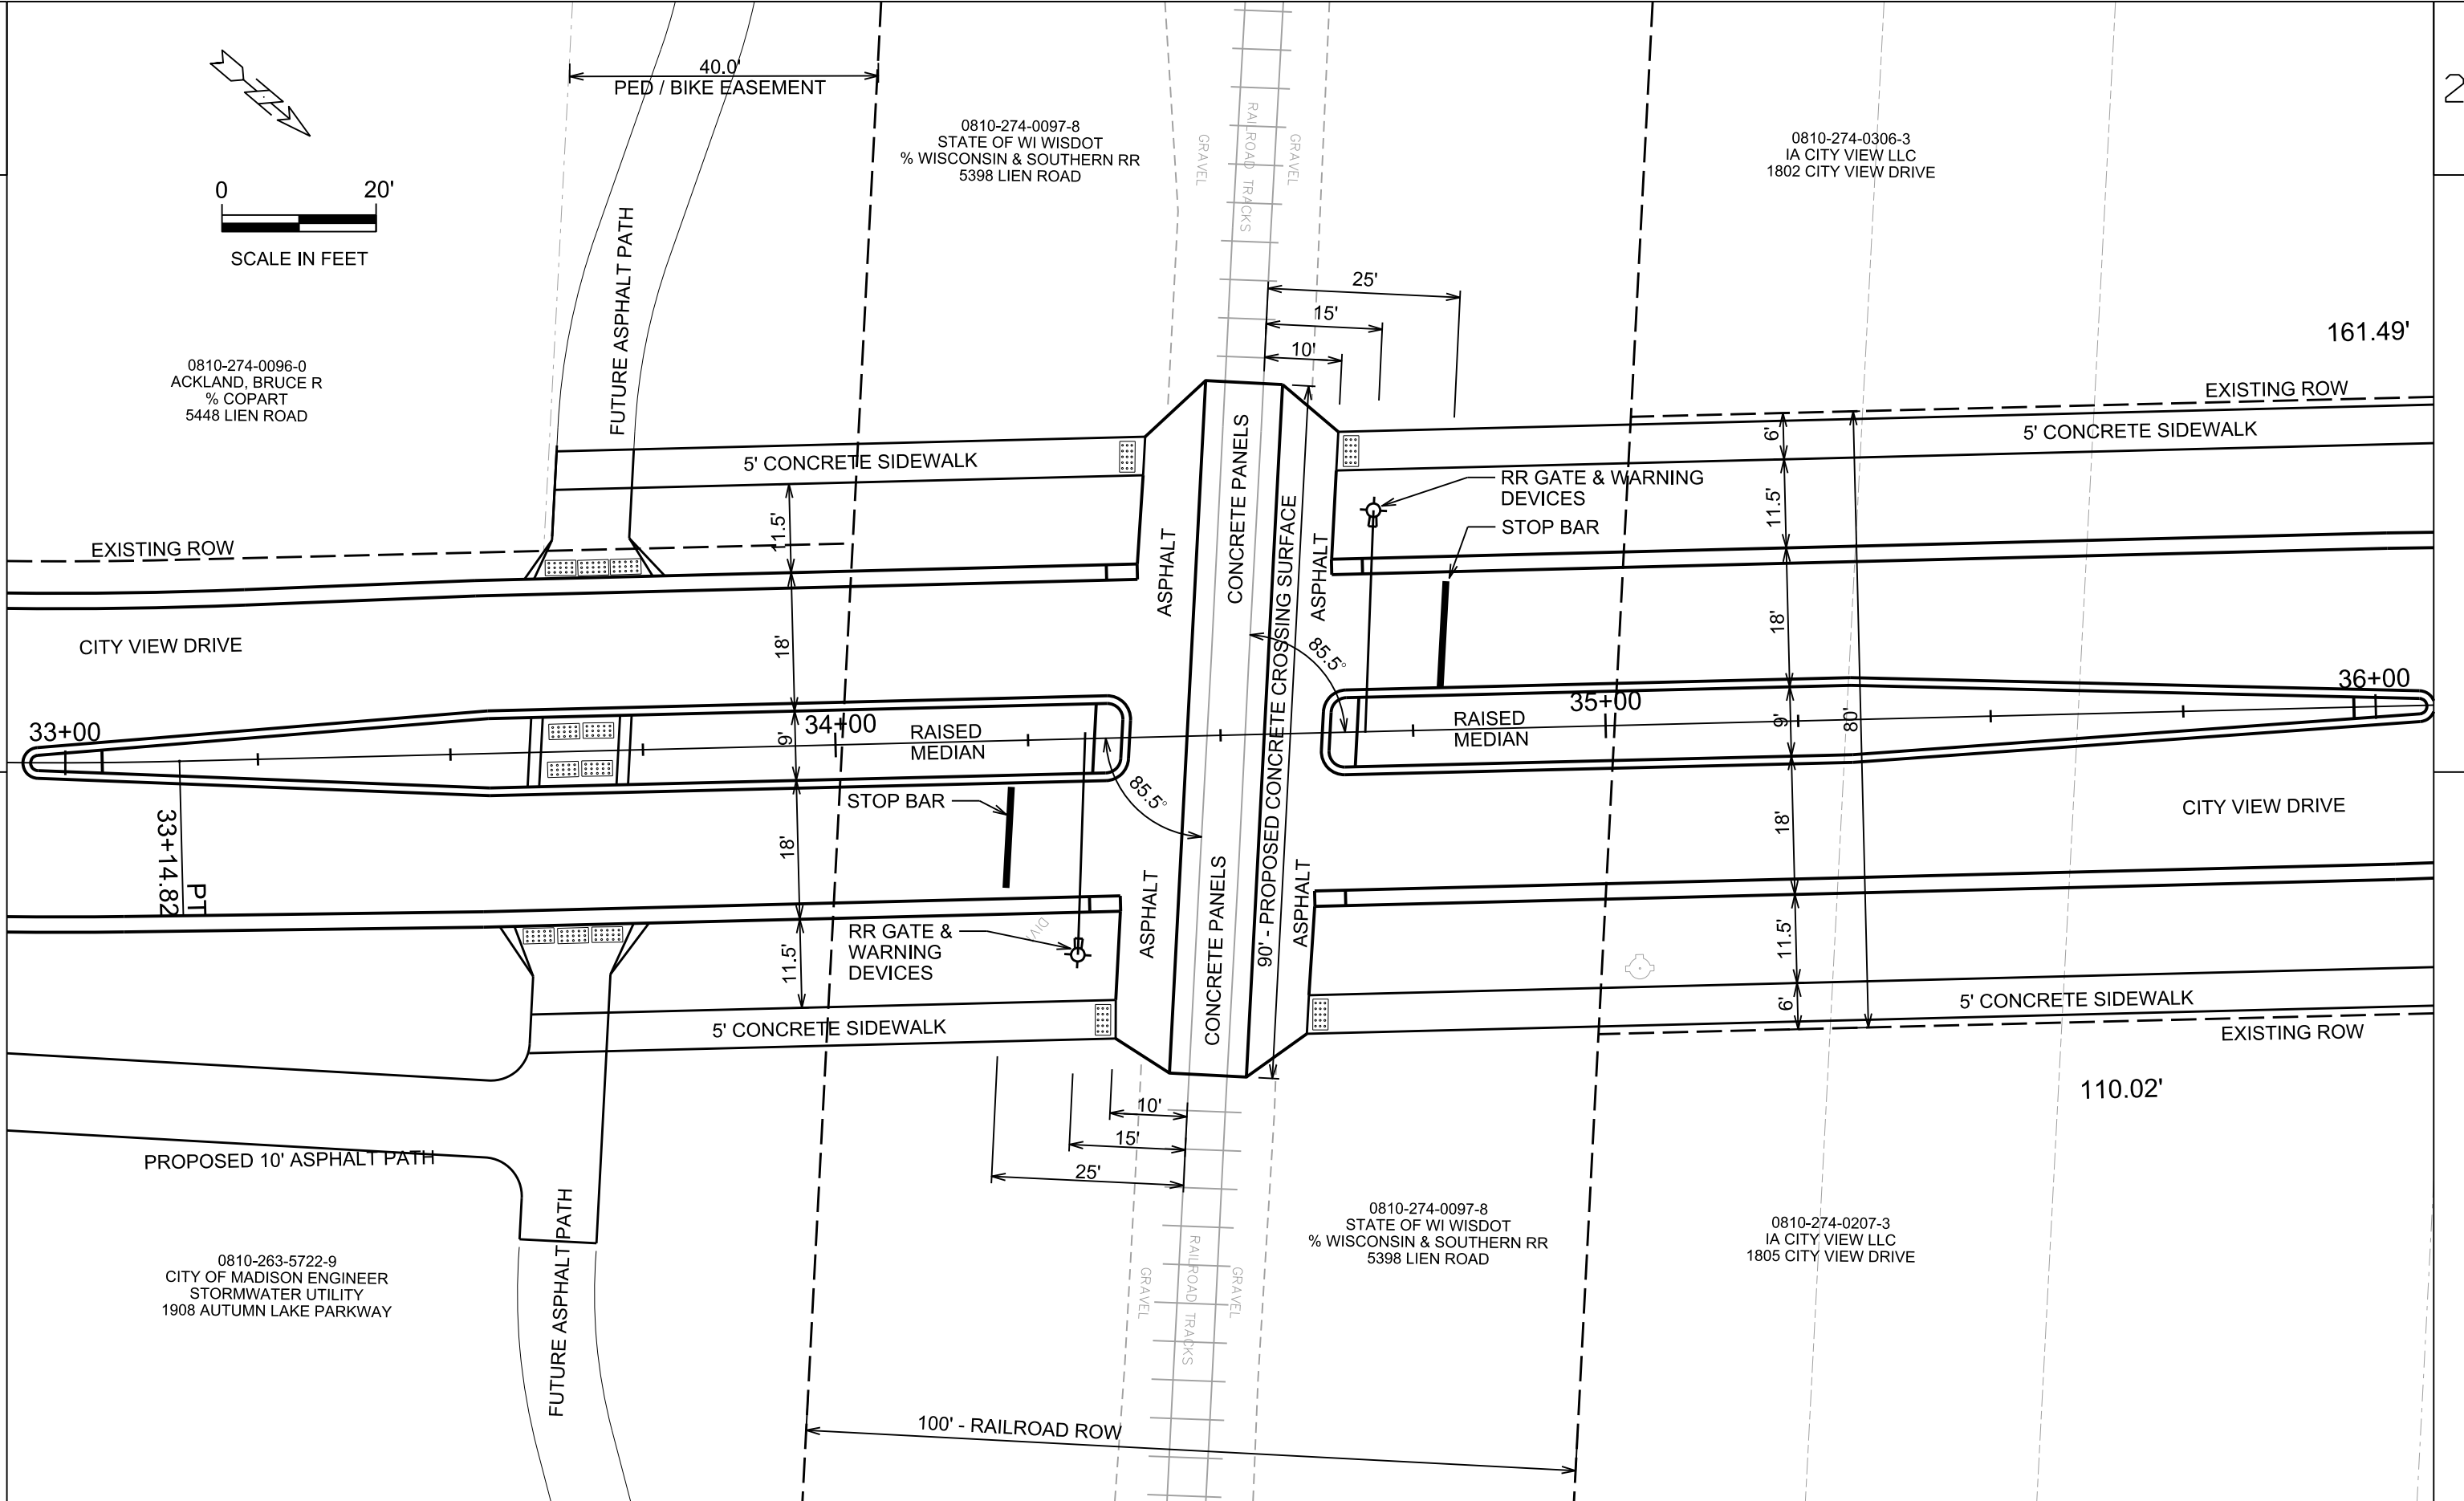

PROJECT NO: 10429 HWY: CITY VIEW DRIVE COUNTY: DANE PLAN: PROPOSED RR CROSSING DETAIL SHEET NO. D-4 E