

RELOCATION ORDER APPROVED
BY THE COMMON COUNCIL:

CITY CLERK

DATE

RELOCATION ORDER APPROVED
BY THE BOARD OF PUBLIC WORKS:


EXECUTIVE SECRETARY

DATE

RELOCATION ORDER APPROVED
BY THE PLAN COMMISSION:

EXECUTIVE SECRETARY

DATE

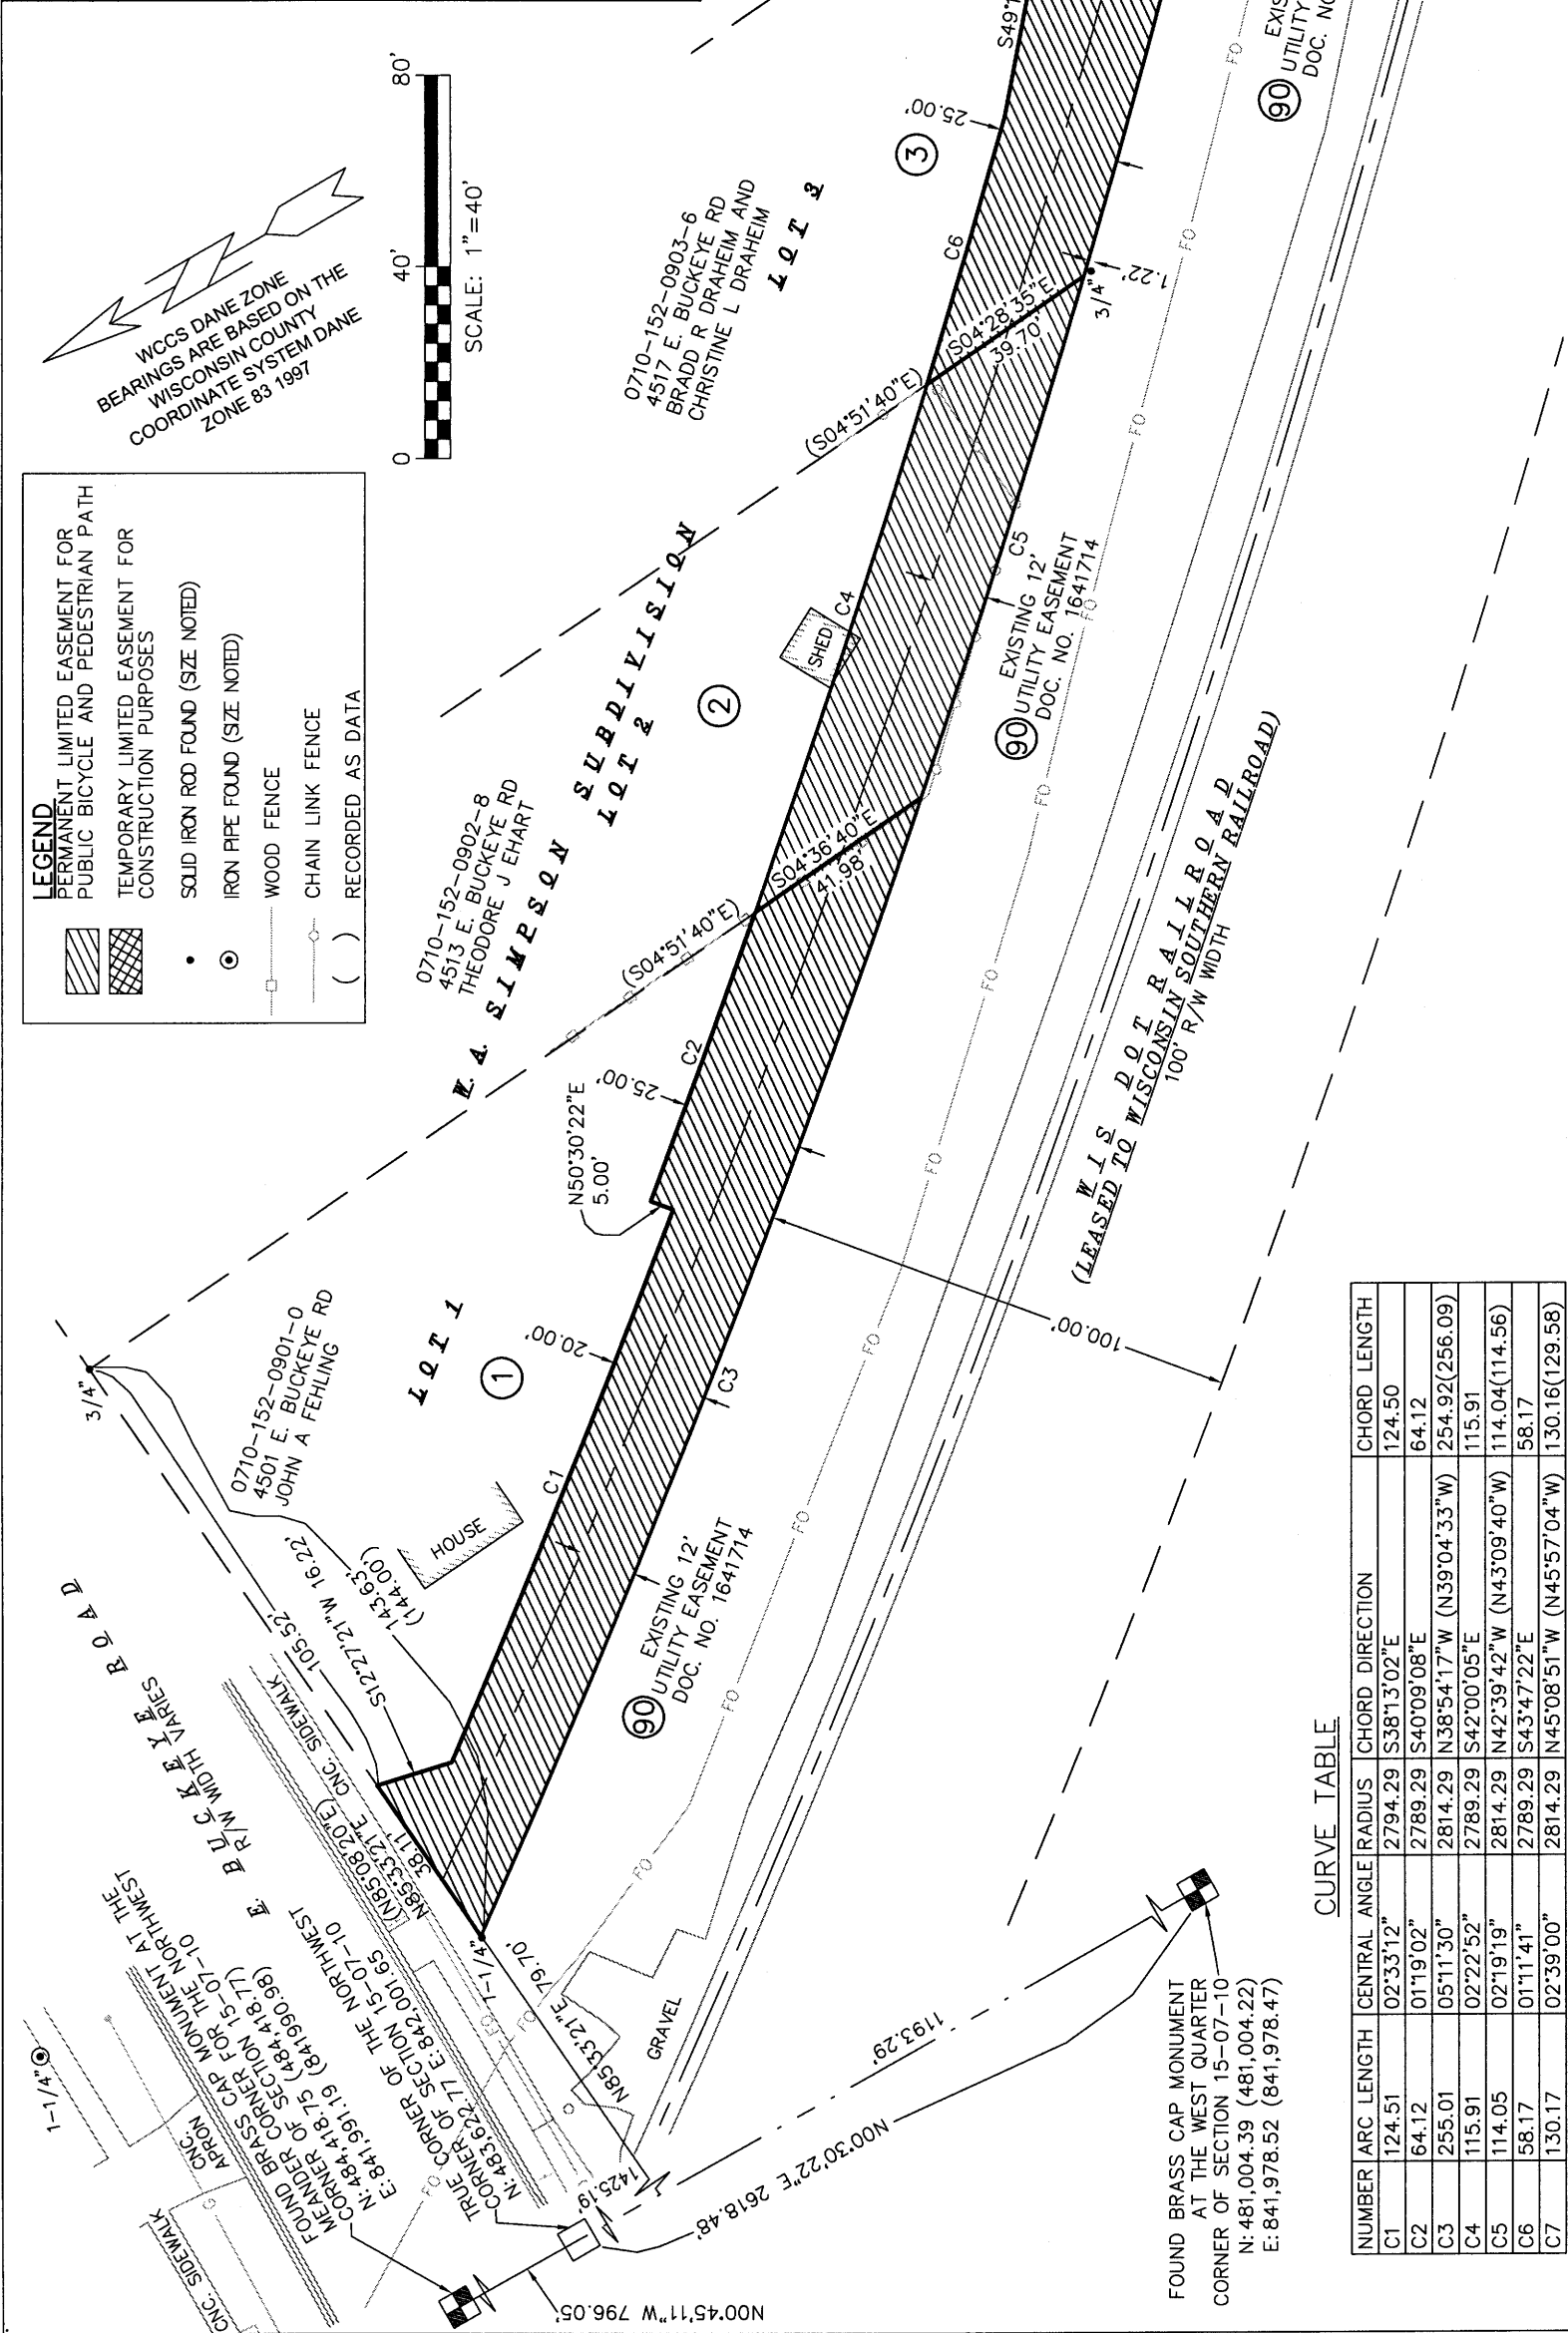

CURVE TABLE

NUMBER	ARC LENGTH	CENTRAL ANGLE	RADIUS	CHORD DIRECTION	CHORD LENGTH
C1	124.51	02°33'12"	2794.29	S38°13'02"E	124.50
C2	64.12	01°19'02"	2789.29	S40°09'08"E	64.12
C3	255.01	05°11'30"	2814.29	N38°54'17"W (N39°04'33"W)	254.92(256.09)
C4	115.91	02°22'52"	2789.29	S42°00'05"E	115.91
C5	114.05	02°19'19"	2814.29	N42°39'42"W (N43°09'40"W)	114.04(114.56)
C6	58.17	01°11'41"	2789.29	S43°47'22"E	58.17
C7	130.17	02°39'00"	2814.29	N45°08'51"W (N45°57'04"W)	130.16(129.58)

SCHEDULE OF INTERESTS REQUIRED

PARCEL #	OWNER NAME	FEE AREA REQUIRED	PLE AREA REQUIRED	TLE AREA REQUIRED	PARTIAL RELEASE OF RIGHTS/ CONSENT TO OCCUPY	DOCUMENT NO.
①	JOHN A. FEHLING	-----	5,141 sq. ft.	-----	-----	2562795
②	THEODORE J. EHART	-----	2,874 sq. ft.	-----	-----	4127257
③	BRADD R. DRAHEIM CHRISTINE L. DRAHEIM	-----	3,468 sq. ft.	-----	-----	4363699
90	SBC, MADISON GAS AND ELECTRIC COMPANY, SPRINT, CHARTER COMMUNICATIONS, LEVEL 3 COMMUNICATIONS	-----	-----	-----	8,402 sq. ft.	1641714

CITY OF MADISON RELOCATION ORDER

"PLAT OF LAND INTERESTS REQUIRED FOR THE CONSTRUCTION AND MAINTENANCE OF IMPROVEMENTS FOR A PEDESTRIAN/BIKE PATH, LOCATED IN THE SOUTHWEST QUARTER OF THE NORTHWEST QUARTER OF SECTION 15, ALL IN TOWNSHIP 07 NORTH, RANGE 10 EAST, CITY OF MADISON, DANE COUNTY, WISCONSIN."

CITY ENGINEERING DIVISION PROJECT NO. 10154
REAL ESTATE PROJECT NO. 10744
COUNTY CLERK FILE NO.

DATE: 07-07-2016
SHEET 1 OF 3

RELOCATION ORDER APPROVED
BY THE COMMON COUNCIL.

CITY CLERKDATE

RELOCATION ORDER APPROVED
BY THE BOARD OF PUBLIC WORKS.

EXECUTIVE SECRETARYDATE

RELOCATION ORDER APPROVED
BY THE PLAN COMMISSION.

EXECUTIVE SECRETARYDATE

LEGEND

PERMANENT LIMITED EASEMENT FOR
PUBLIC BICYCLE AND PEDESTRIAN PATH

TEMPORARY LIMITED EASEMENT FOR
CONSTRUCTION PURPOSES

•

⊙

SOLID IRON ROD FOUND (SIZE NOTED)

IRON PIPE FOUND (SIZE NOTED)

WOOD FENCE

CHAIN LINK FENCE

()

RECORDED AS DATA

CURVE TABLE

NUMBER	ARC LENGTH	CENTRAL ANGLE	RADIUS	CHORD DIRECTION	CHORD LENGTH
C8	138.39	02°49'03"	2814.29	N47°52'53"W (N48°47'16"W)	138.37 (136.94')
C9	78.97	01°37'41"	2779.29	S49°22'26"E	78.97
C10	72.66	01°28'45"	2814.29	N50°01'47"W (N51°05'28"W)	72.65 (72.11)
C11	62.92	01°17'41"	2784.29	S51°51'59"E	62.92
C12	64.01	01°19'10"	2779.29	S54°28'06"E	64.00
C13	238.27	04°51'03"	2814.29	N53°11'41"W	238.20




Surveyor's Certificate

State of Wisconsin)
County of Dane)SS

I, Michelle L. Burse, Professional Land Surveyor in the State of Wisconsin, do hereby certify that I have surveyed and mapped the above platted property in accordance with the information furnished and in compliance with the requirements of Chapter AE-7, Wisconsin Administrative Code and Section 32.05 (1) of the Wisconsin Statutes; and that the above map is an accurately scaled and dimensioned representation of such survey showing the location of the boundaries, visible buildings, if any, to the best of my knowledge and belief.

Burse Surveying and Engineering, Inc.
By: Michelle L. Burse

Michelle L. Burse 7/7/16
Michelle L. Burse S-2020 Date

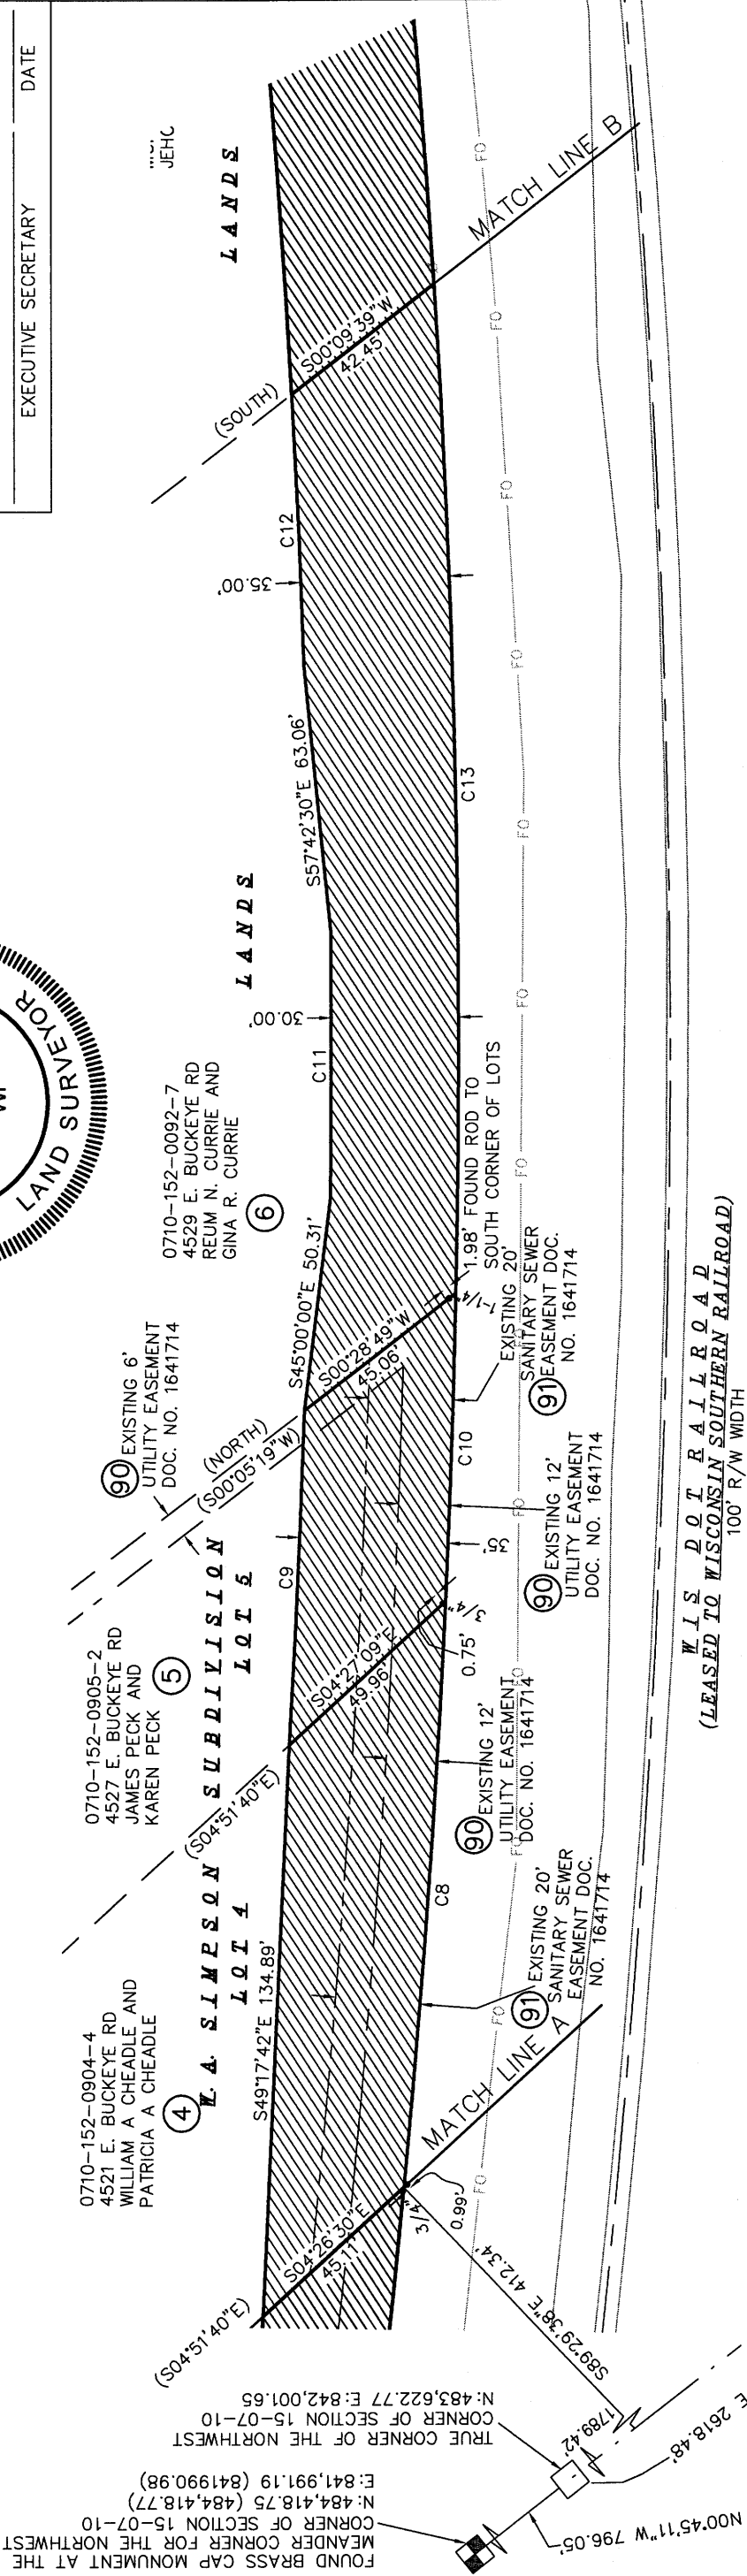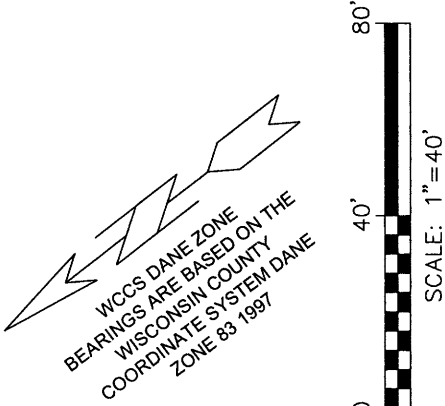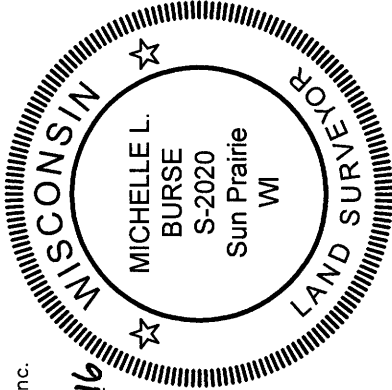

SCHEDULE OF INTERESTS REQUIRED					
PARCEL #	OWNER NAME	FEE AREA REQUIRED	PLE AREA REQUIRED	TLE AREA REQUIRED	PARTIAL RELEASE OF RIGHTS/ CONSENT TO OCCUPY
④	WILLIAM A. CHEADLE AND PATRICIA A. CHEADLE	---	---	4,600 sq. ft.	---
⑤	JAMES PECK AND KAREN PECK	---	---	2,653 sq. ft.	---
⑥	REUM N. CURRIE AND GINA R. CURRIE	---	---	7,778 sq. ft.	---
⑨	SBC, MADISON GAS AND ELECTRIC COMPANY, SPRINT, CHARTER COMMUNICATIONS, LEVEL 3 COMMUNICATIONS	---	---	---	8,402 sq. ft.
⑩	CITY OF MADISON ENGINEERING	---	---	---	4,268 sq. ft.

FOUND BRASS CAP MONUMENT
AT THE WEST QUARTER
CORNER OF SECTION 15-07-10
N: 481,004.39 (481,004.22)
E: 841,978.52 (841,978.47)

CITY OF MADISON RELOCATION ORDER

"PLAT OF LAND INTERESTS REQUIRED FOR THE CONSTRUCTION AND MAINTENANCE OF IMPROVEMENTS FOR A PEDESTRIAN/BIKE PATH, LOCATED IN THE SOUTHWEST QUARTER OF THE NORTHWEST QUARTER OF SECTION 15, ALL IN TOWNSHIP 07 NORTH, RANGE 10 EAST, CITY OF MADISON, DANE COUNTY, WISCONSIN."

CITY ENGINEERING DIVISION PROJECT NO. 10154
REAL ESTATE PROJECT NO. 10744
COUNTY CLERK FILE NO.

DATE: 07-07-2016
SHEET 2 OF 3

RELOCATION ORDER APPROVED
BY THE COMMON COUNCIL:

CITY CLERK

DATE

RELOCATION ORDER APPROVED
BY THE BOARD OF PUBLIC WORKS:


EXECUTIVE SECRETARY

DATE

RELOCATION ORDER APPROVED
BY THE PLAN COMMISSION:

EXECUTIVE SECRETARY

DATE

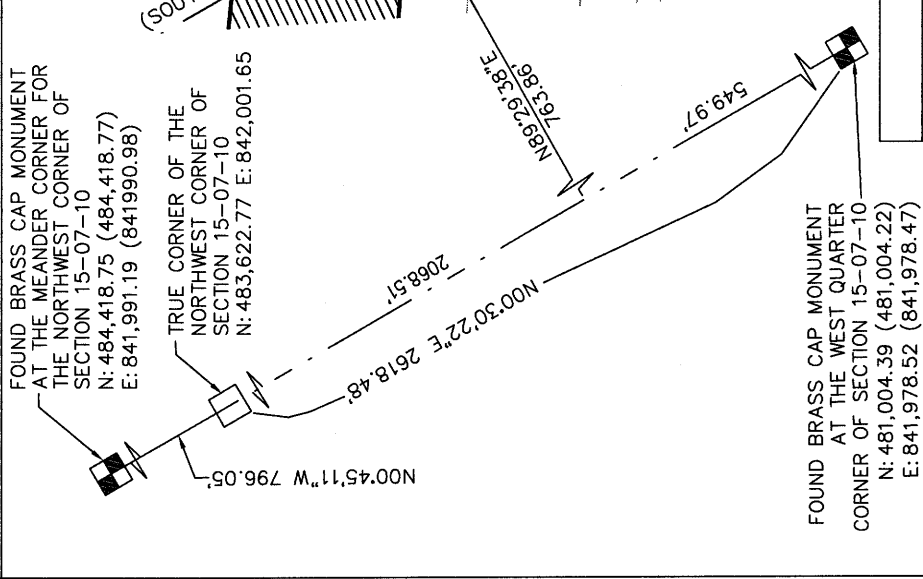

PERMANENT LIMITED EASEMENT FOR
PUBLIC BICYCLE AND PEDESTRIAN PATH

TEMPORARY LIMITED EASEMENT FOR
CONSTRUCTION PURPOSES

•

SOLID IRON ROD FOUND (SIZE NOTED)

⊙

IRON PIPE FOUND (SIZE NOTED)

—

WOOD FENCE


—

CHAIN LINK FENCE

()


RECORDED AS DATA

WCCS DANE ZONE
BEARINGS ARE BASED ON THE
WISCONSIN COUNTY
COORDINATE SYSTEM DANE
ZONE 83 1997

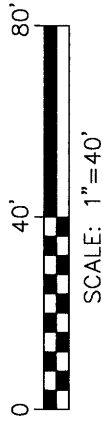

CURVE TABLE

NUMBER	ARC LENGTH	CENTRAL ANGLE	RADIUS	CHORD DIRECTION	CHORD LENGTH
C14	183.20	03°46'36"	2779.29	S57°00'59"E	183.17
C15	182.54	03°42'59"	2814.29	N57°28'42"W	182.51
C16	9.48	03°01'00"	180.00	S41°58'10"E	9.48
C17	7.71	02°27'14"	180.00	S51°06'55"E	7.71
C28	306.22	06°14'03"	2814.29	S58°44'15"E	306.07
C29	335.53	06°49'51"	2814.29	S59°02'08"E	335.33

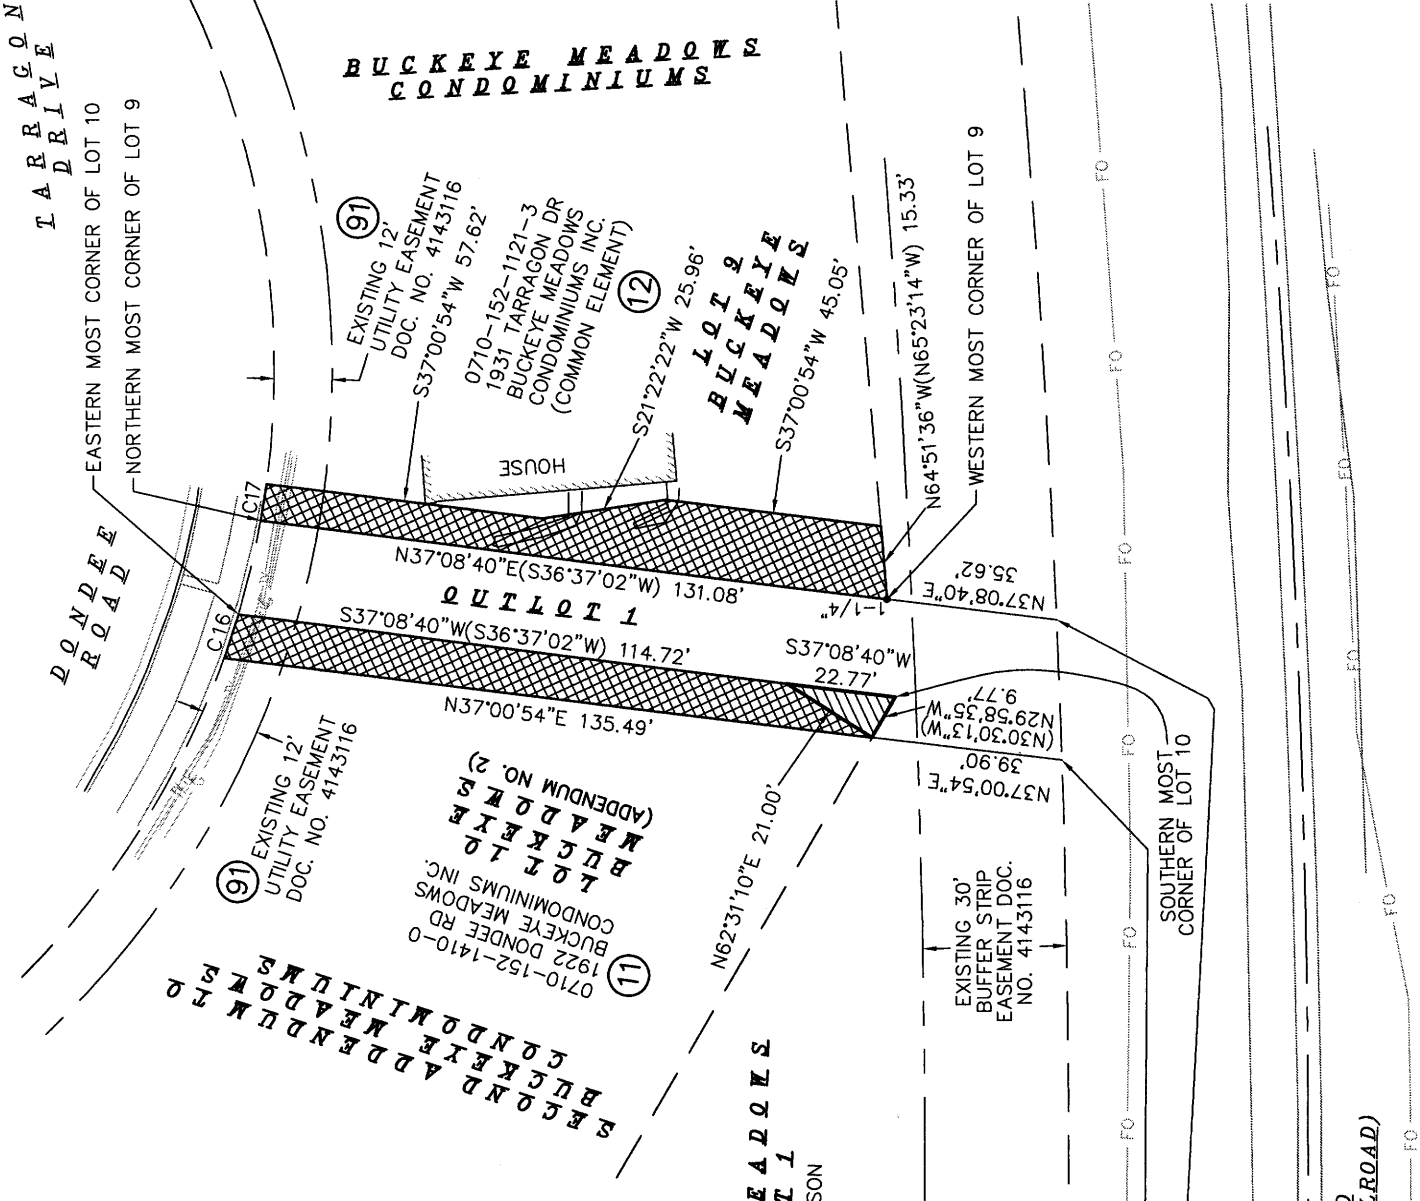

SCHEDULE OF INTERESTS REQUIRED

PARCEL #	OWNER NAME	FEE AREA REQUIRED	PLE AREA REQUIRED	TLE AREA REQUIRED	PARTIAL RELEASE OF RIGHTS/ RIGHT OF ENTRY	DOCUMENT NO.
7	MONONA GROVE COMPANY OF JEHOVAH WITNESSES, INC.	----	6,400 sq. ft.	----	----	2098373
11	BUCKEYE MEADOWS CONDOMINIUMS INC.	----	102 sq. ft.	1,146 sq. ft.	----	4163215
12	BUCKEYE MEADOWS CONDOMINIUMS INC.	----	----	1,429 sq. ft.	----	4683528
91	MADISON GAS & ELECTRIC, CHARTER COMMUNICATIONS AND AT&T	----	----	----	206 sq. ft.	4143116

CITY OF MADISON RELOCATION ORDER

"PLAT OF LAND INTERESTS REQUIRED FOR THE CONSTRUCTION AND MAINTENANCE
OF IMPROVEMENTS FOR A PEDESTRIAN/BIKE PATH, LOCATED IN THE SOUTHWEST
QUARTER OF THE NORTHWEST QUARTER OF SECTION 15, ALL IN TOWNSHIP 07
NORTH, RANGE 10 EAST, CITY OF MADISON, DANE COUNTY, WISCONSIN.

CITY ENGINEERING DIVISION PROJECT NO. 10154
REAL ESTATE PROJECT NO. 10744
COUNTY CLERK FILE NO.

DATE: 07-07-2016
SHEET 3 OF 3