


ST PAUL AVENUE, OHIO AVENUE, TALMADGE STREET, JACKSON STREET AND LAFOLLETTE AVENUE RECONSTRUCTION ASSESSMENT DISTRICT - 2022

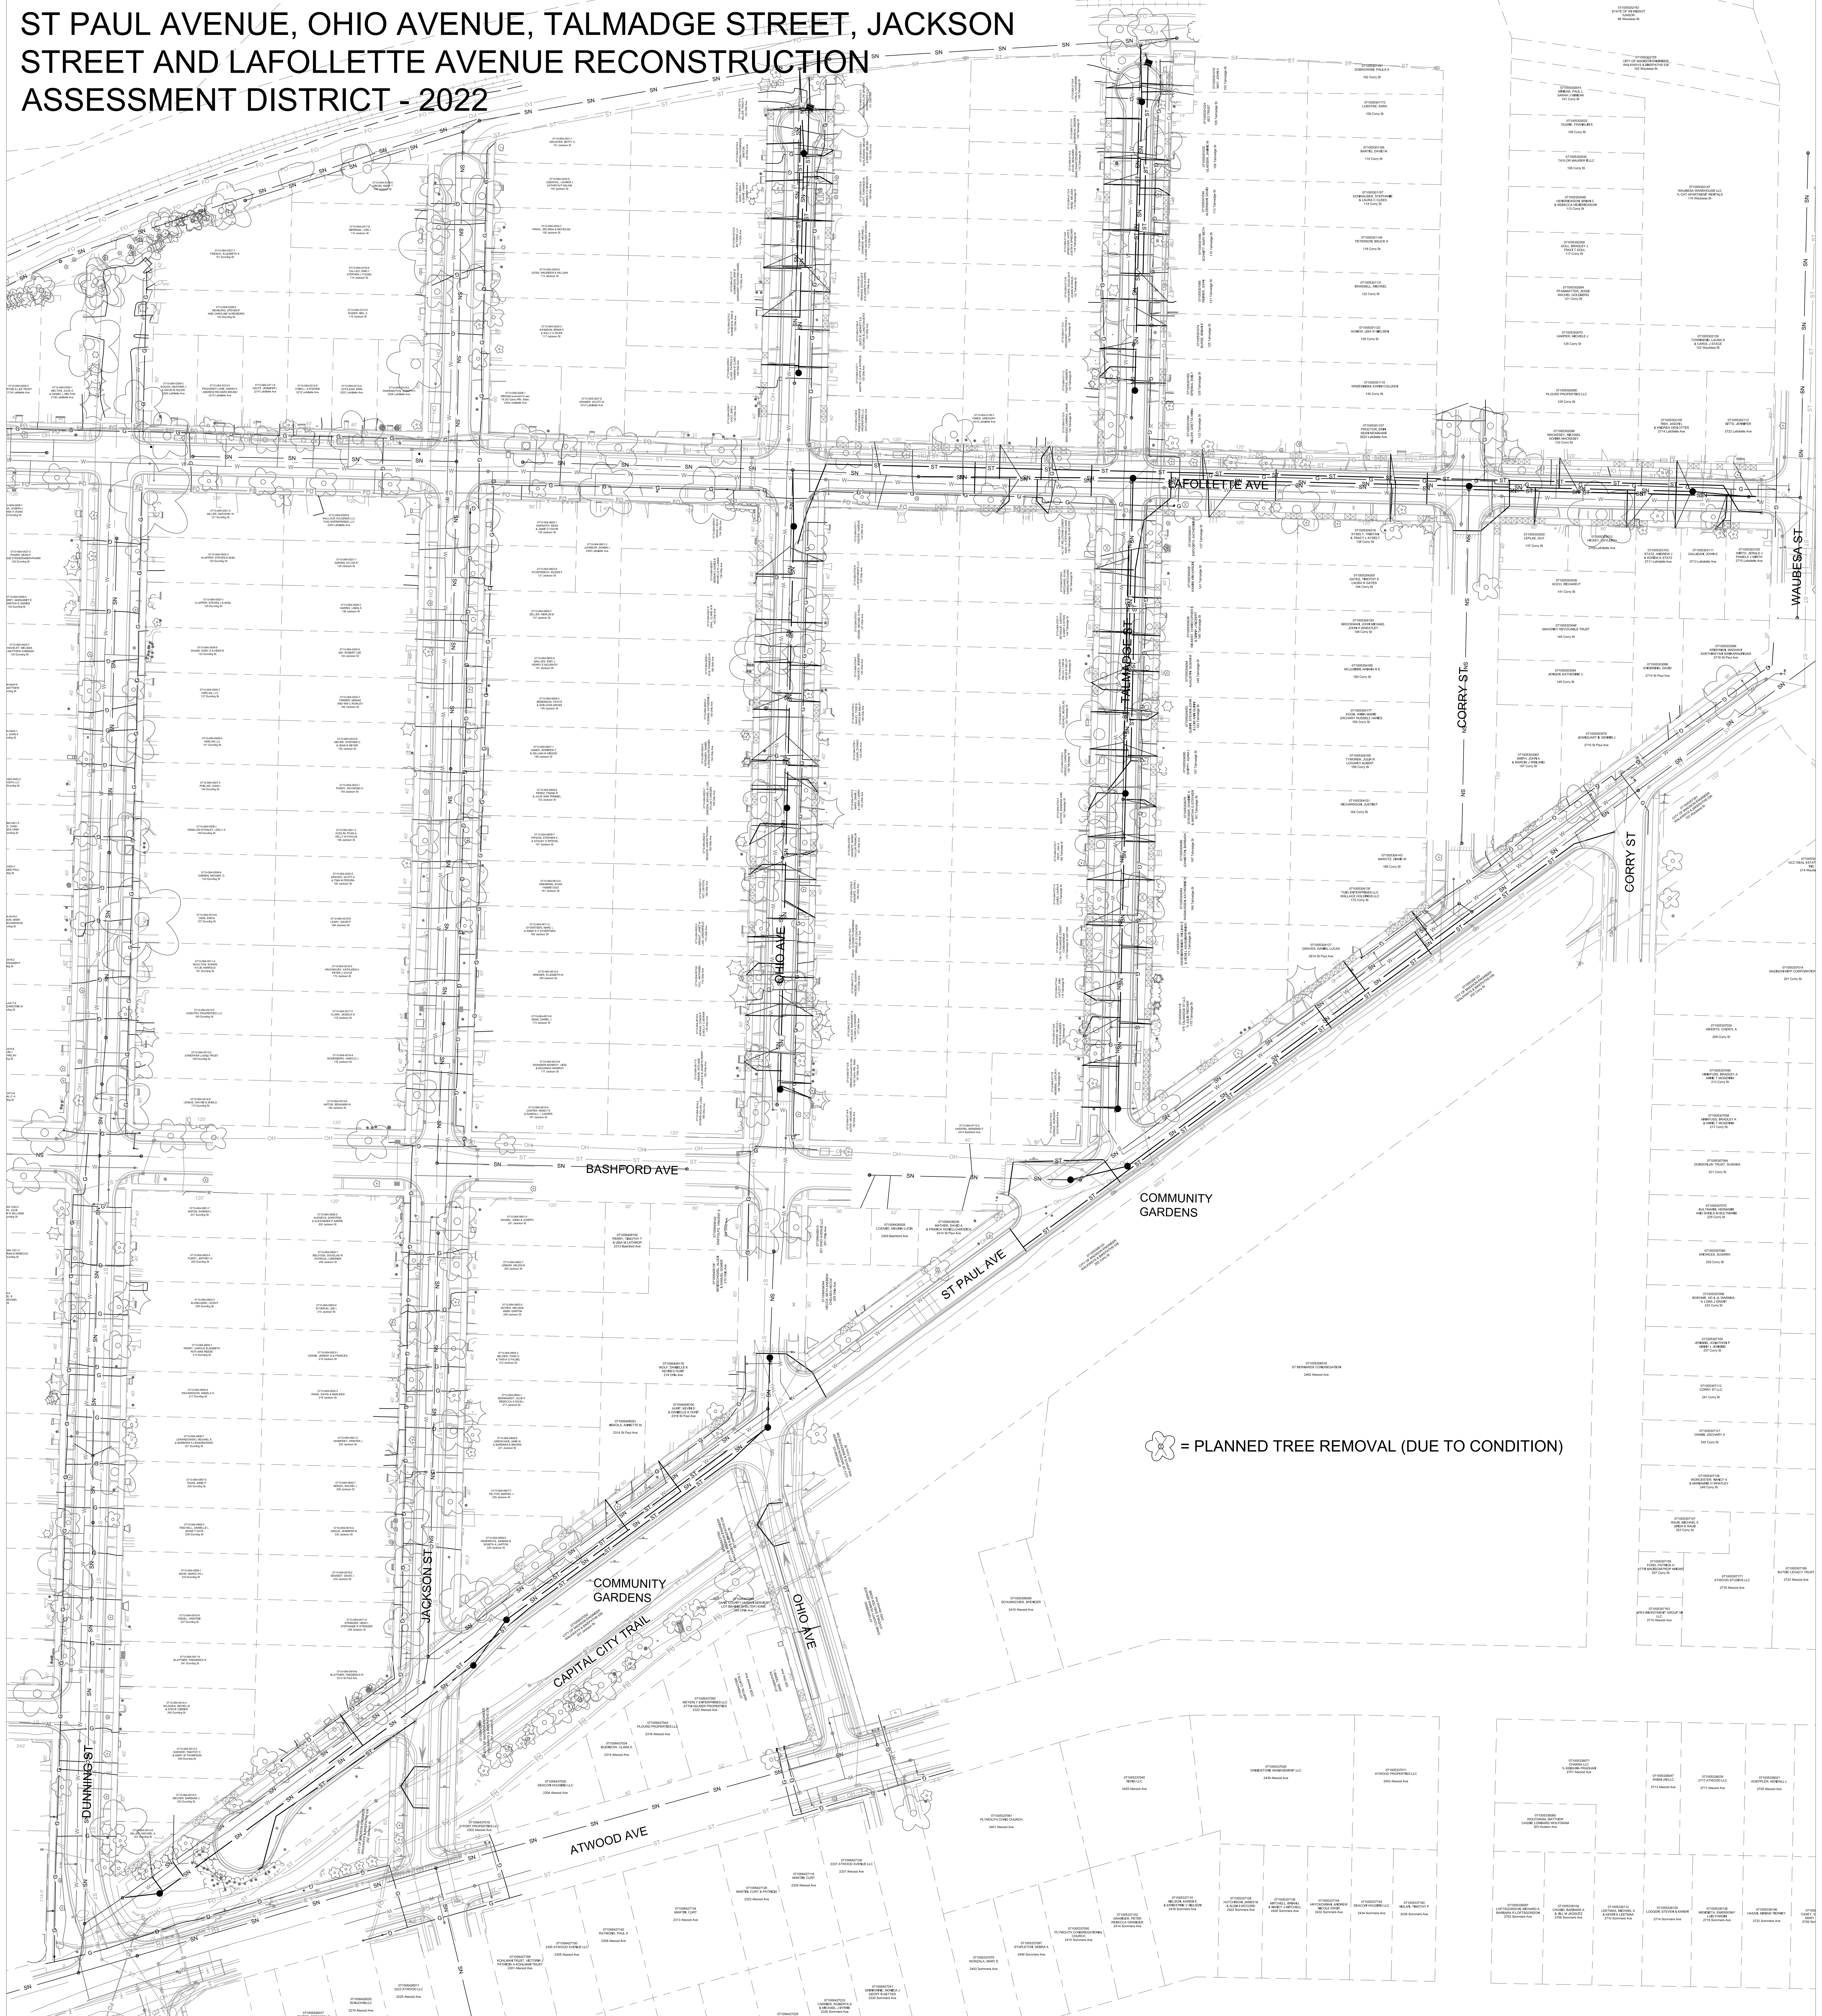

 = PLANNED TREE REMOVAL (DUE TO CONDITION)