

SITE PLAN
 0 5' 10' 20' 40'



- KEY NOTES:**
- ① NORTH SOUTH LOCATION APPROXIMATE. BUILDING WILL BE LOCATED BASED UPON ACTUAL CENTERLINE OF PIPES LEAVING THE EXISTING RESERVOIR.
 - ② 2 FEET FROM BUILDING FACE TO R/W LINE.


NO.	REVISIONS	DATE:
1	ISSUED FOR CONDITIONAL USE APPLICATION	2/19/13

SITE PLAN
 BOOSTER STATION NO. 106
 110 GLENWAY STREET
 MADISON WATER UTILITY
 MADISON, WISCONSIN


JOB NO.
1020.071
 PROJECT MGR.
ANDY MULLENDORE



SHEET
2

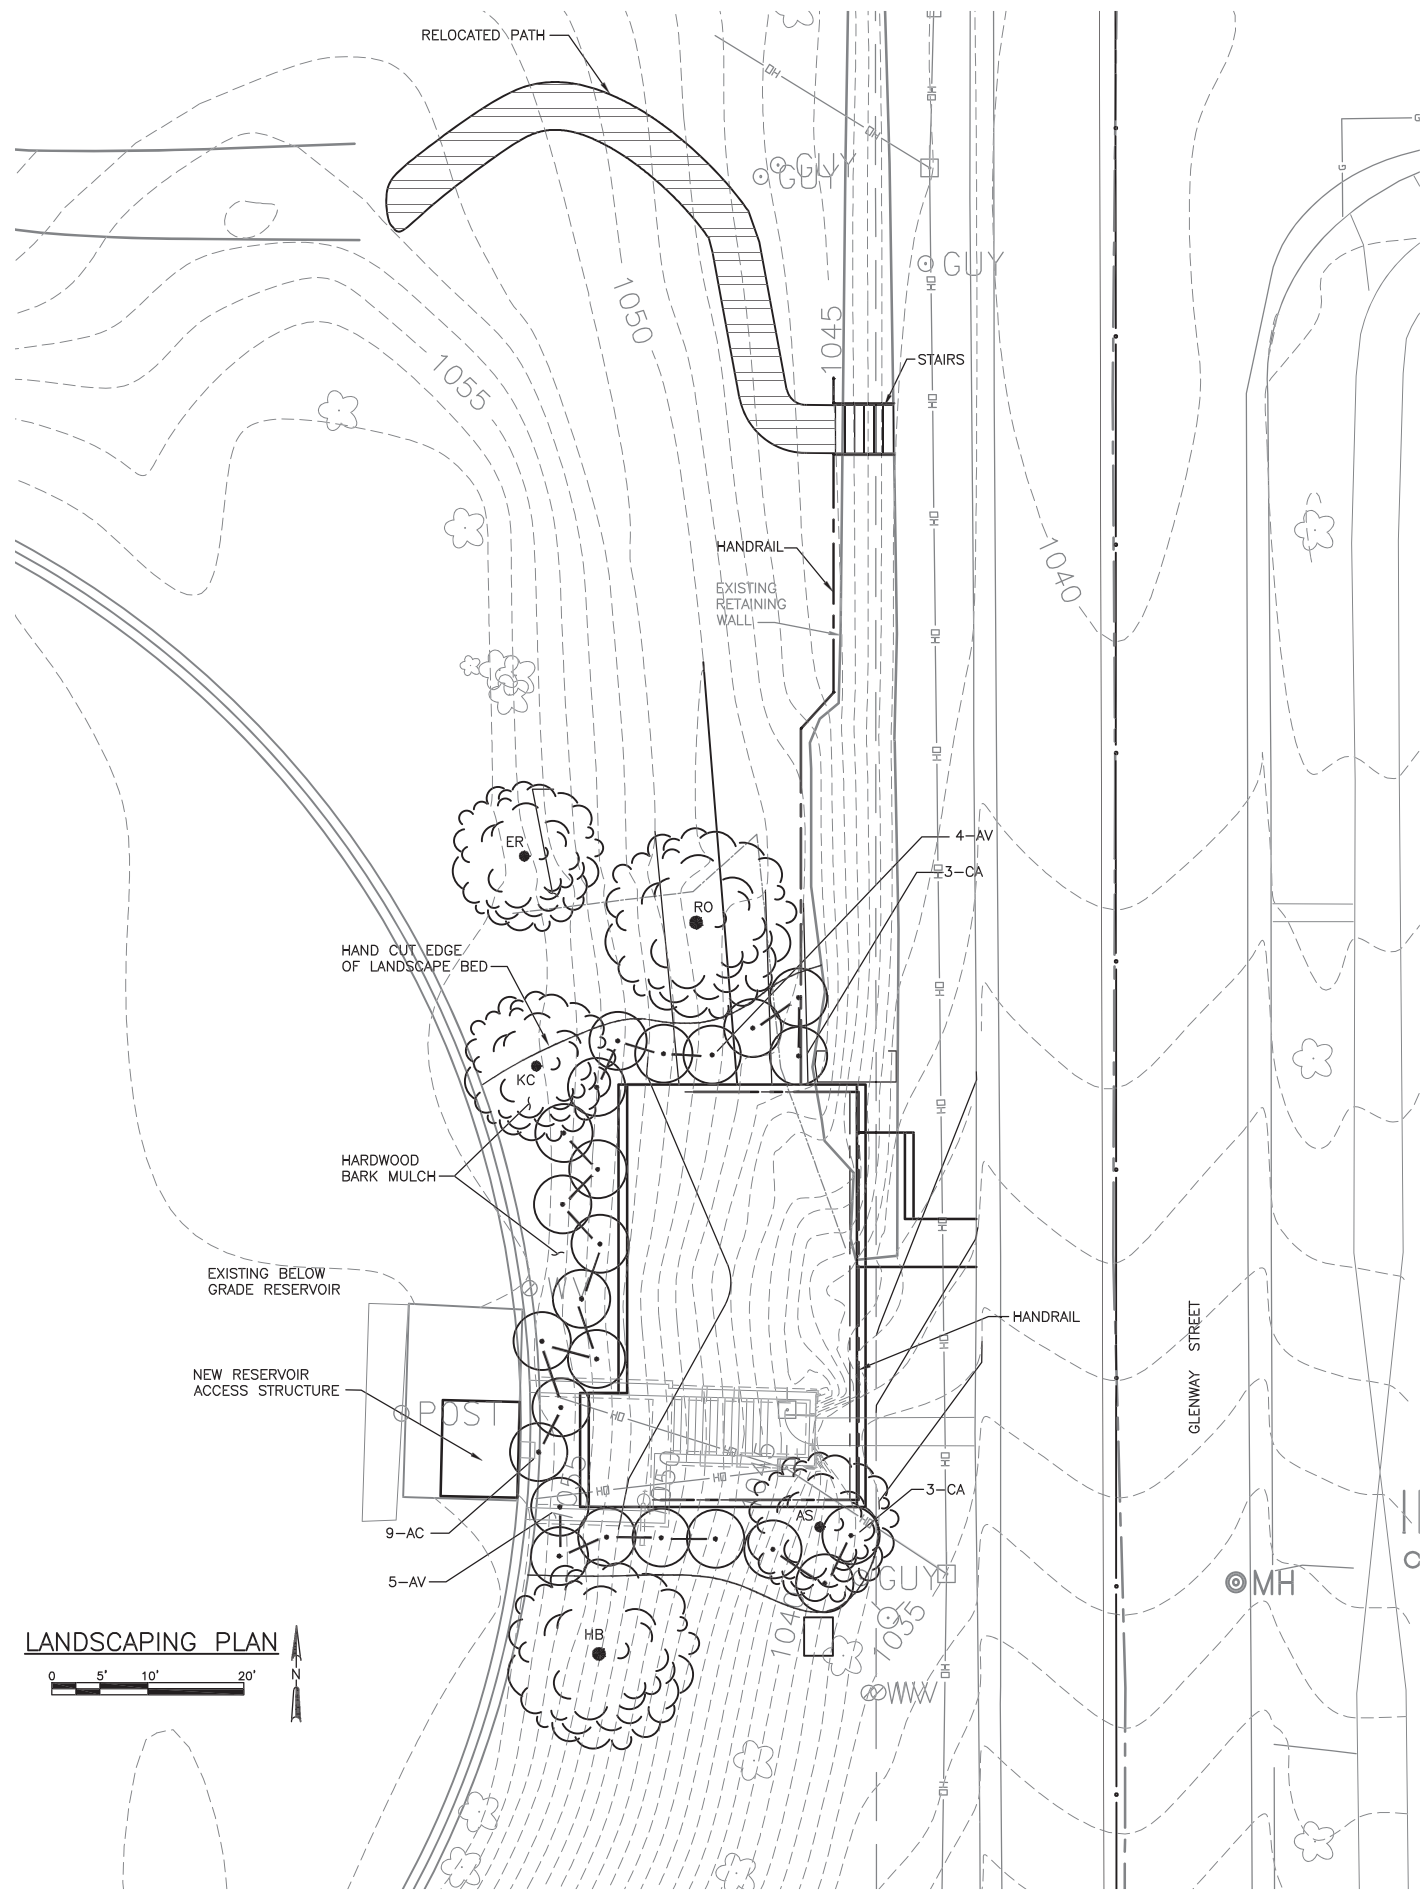

LANDSCAPING PLAN

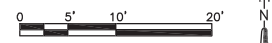

ARROWWOOD VIBURNAM 5-6' HEIGHT



COMPACT AMERICAN CRANBERRY BUSH VIBURNUM 6-8'



EASTERN REDBUD



HACKBERRY - HEIGHT 55'



ALLEGHENY SERVICEBERRY



KENTUCKY COFFEE TREE



AMERICAN CRANBERRY BUSH VIBURNUM 8-12'



RED OAK

PLANT DATA CHART


NO.	REVISIONS	DATE
1	ISSUED FOR CONDITIONAL USE APPLICATION	2/19/13

LANDSCAPING PLAN
 BOOSTER STATION NO. 106
 110 GLENWAY STREET
 MADISON WATER UTILITY
 MADISON, WISCONSIN

JOB NO. 1020.071
 PROJECT MGR. ANDY MULLENDORE

