



EXHIBIT B

LOCATED IN THE SE 1/4 OF THE SE 1/4,
SECTION 2, TOWNSHIP 6 NORTH, RANGE 8 EAST,
CITY OF MADISON, DANE COUNTY, WISCONSIN.

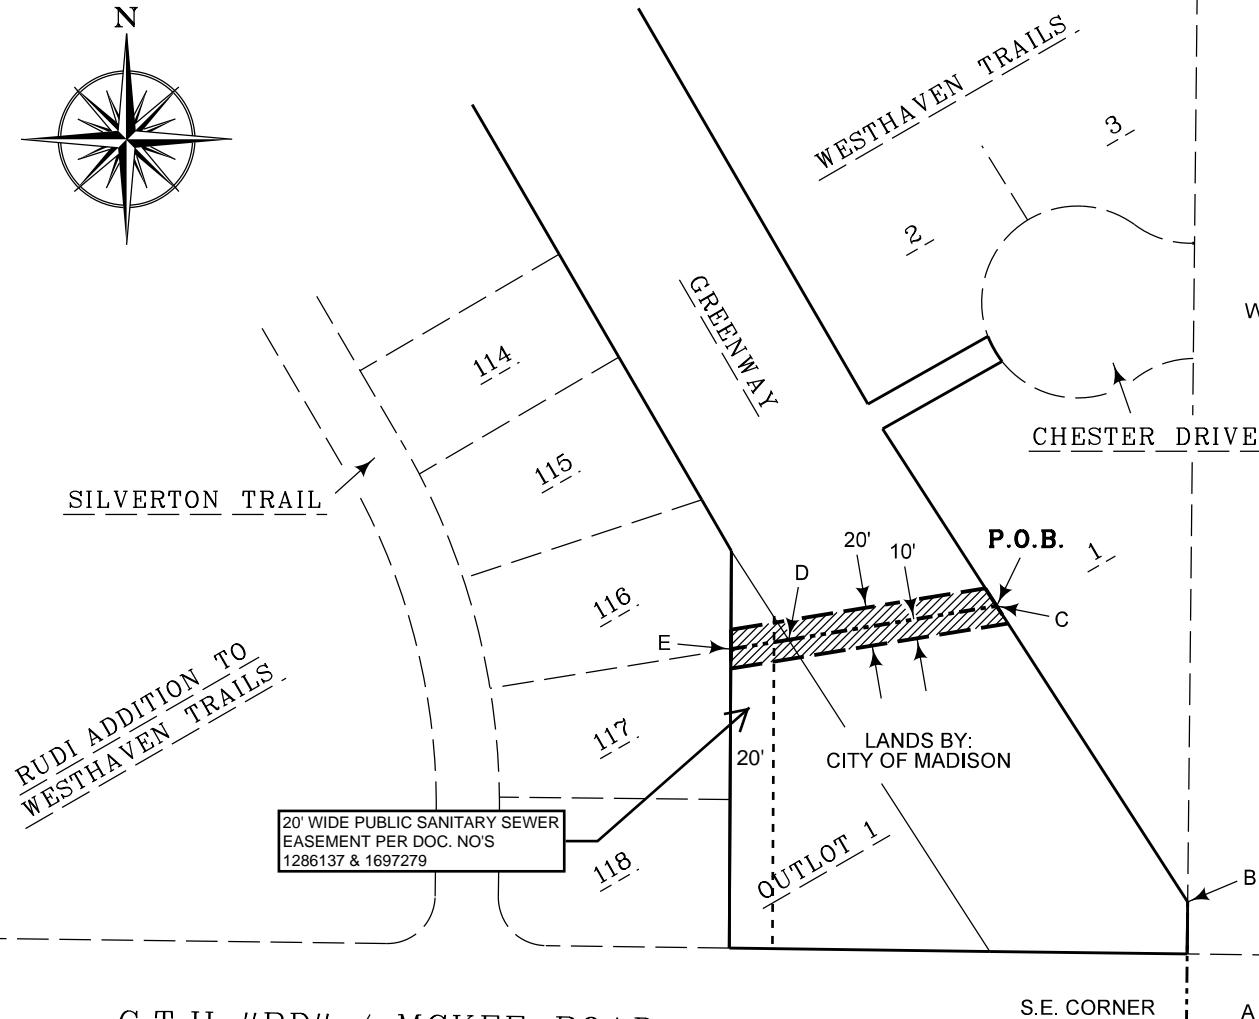

LEGEND

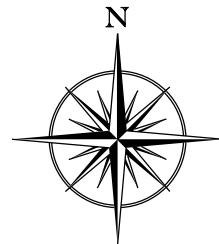

EASEMENT AREA



BEARINGS REFERENCED TO
WISCONSIN STATE PLANE COORDINATE SYSTEM
SOUTH ZONE, "WESTHAVEN TRAILS PLAT"

LINE TABLE
UTILITY EASEMENT

P.O.C.		
A - B =	N00°35'42"E	87.14'
B - C =	N32°50'00"W	183.64'
	P.O.B.	
C - D =	S80°44'00"W	109.78'
D - E =	S80°44'00"W	30.50'



This drawing shall be used solely for easement description purposes and thus may only be relied upon for such purpose.

If this bar does not measure 1"
then drawing is not to scale.

0 50 100

SCALE: 1" = 100'

UNDERGROUND UTILITY EASEMENT

CITY OF MADISON

Drawn: TTB	Date: 2/8/2019
Scale: 1" = 100'	SHEET 1 OF 1