


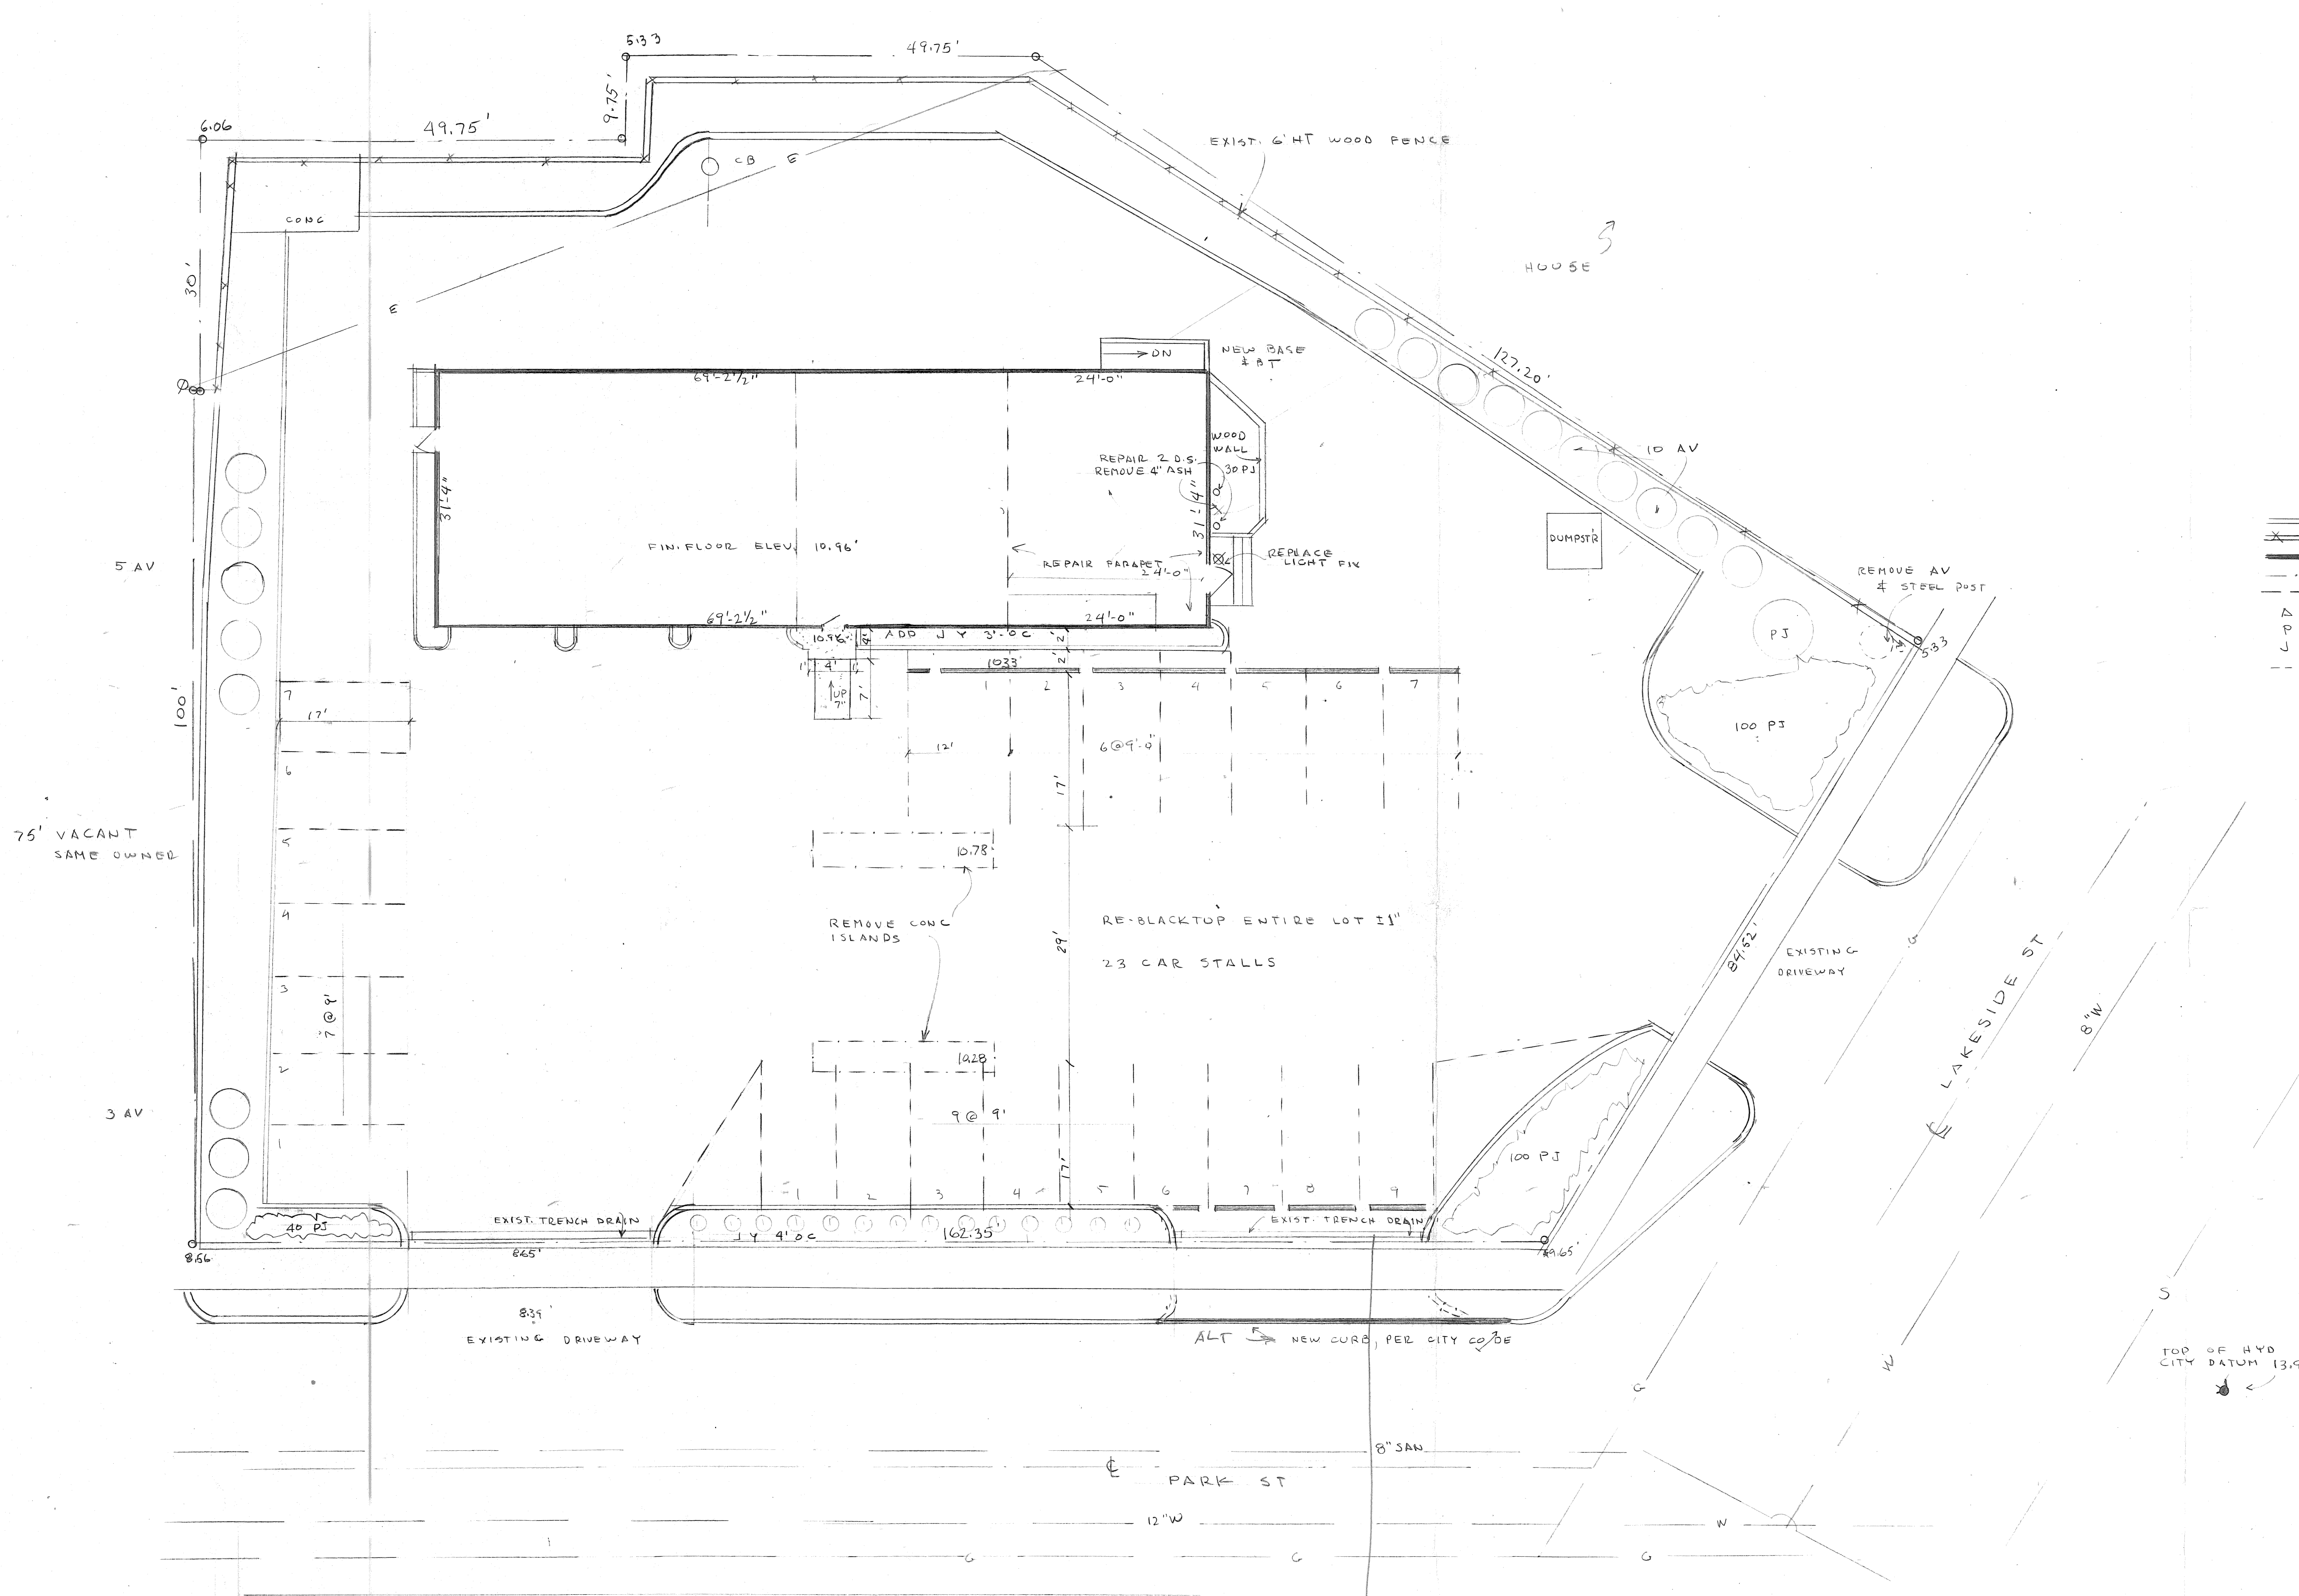


- LEGEND**
- ===== EXIST CURBS
 - XXXXX EXIST FENCE
 - ===== NEW CONC CURBS
 - REMOVE CONC.
 - 4" WIDE YELLOW PAINT
 - Δ V EXIST ARBOVITAE
 - P J " PEISTER JUNIPER
 - J Y " JAPAN YEW
 - 4" WIDE WHITE LINES

PARKING FACILITY APPROVAL			
Address:	999 S. Park St	Phone:	273-3784
Contact Person:	ROBERT STAUBER	Conditions:	
Zoning:	City of Madison	Date:	10/23/90
Traffic Engineer:	Michael R. Dady	City Engineer:	Michael R. Dady
Drainage Fee Amt.:		Date Paid:	10-30-90

ROBERT STAUBER / ARCHITECT
 5810 RUSSETT RD MADISON, WI 53711 (608) 273-3784

REMODELING BLDG. & PARKING
 AMBULANCE SERVICE BUILDING
 999 S. PARK ST., MADISON, WI
 OWNER: ST. MARYS HOSPITAL
 707 S. MILLS ST MADISON WI

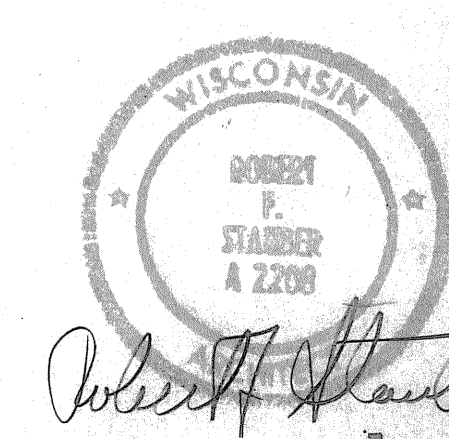

PLOT PLAN
 SCALE 1"=10'-0"