

SITE PLAN LEGEND


(CG-A)	TYPE 'A' CONCRETE CURB & GUTTER	(SC)	SIDEWALK CURB
(CG-H)	TYPE 'H' CONCRETE CURB & GUTTER	(S7)	7 INCH CONCRETE SIDEWALK
(CI-6)	CONCRETE CURB INTEGRAL 6-INCH	(X####)	SEE UTILITY SCHEDULE
(CI-12)	CONCRETE CURB INTEGRAL 12-INCH	- - -	CONCRETE JOINTS
(G-24)	CONCRETE GUTTER 24-INCH MODIFIED	(XXXX)	CONCRETE MOUNTABLE MEDIAN ISLAND NOSE
(HMA#)	#-INCH HMA PAVEMENT, SEE GENERAL NOTES FOR STRUCTURE	(OOOO)	CURB RAMP DETECTABLE WARNING FIELDS
(CP11)	11 INCH CONCRETE PAVEMENT, SEE GENERAL NOTES FOR STRUCTURE	(****)	TERRACE SEEDING (TERRACE SEED MIXES) & EROSION MATTING CLASS 1, URBAN TYPE A
(CP11R)	11 INCH CONCRETE PAVEMENT, COLORING CONCRETE WISDOT RED, SEE GENERAL NOTES FOR STRUCTURE		
(CAM)	MOUNTABLE CURB HEAD		

MARK	REVISION	DATE	BY
Designed By: AECOM			Date: 2026-01-23
			Scale: 1 IN 20 FT

SITE PLAN
XXXXX
METRO TRANSIT KENNEDY ROAD ON-ROUTE BUS CHARGER MADISON, WI
XXXXX
CITY OF MADISON
CONTRACT NO:




XXXXX
PD-2

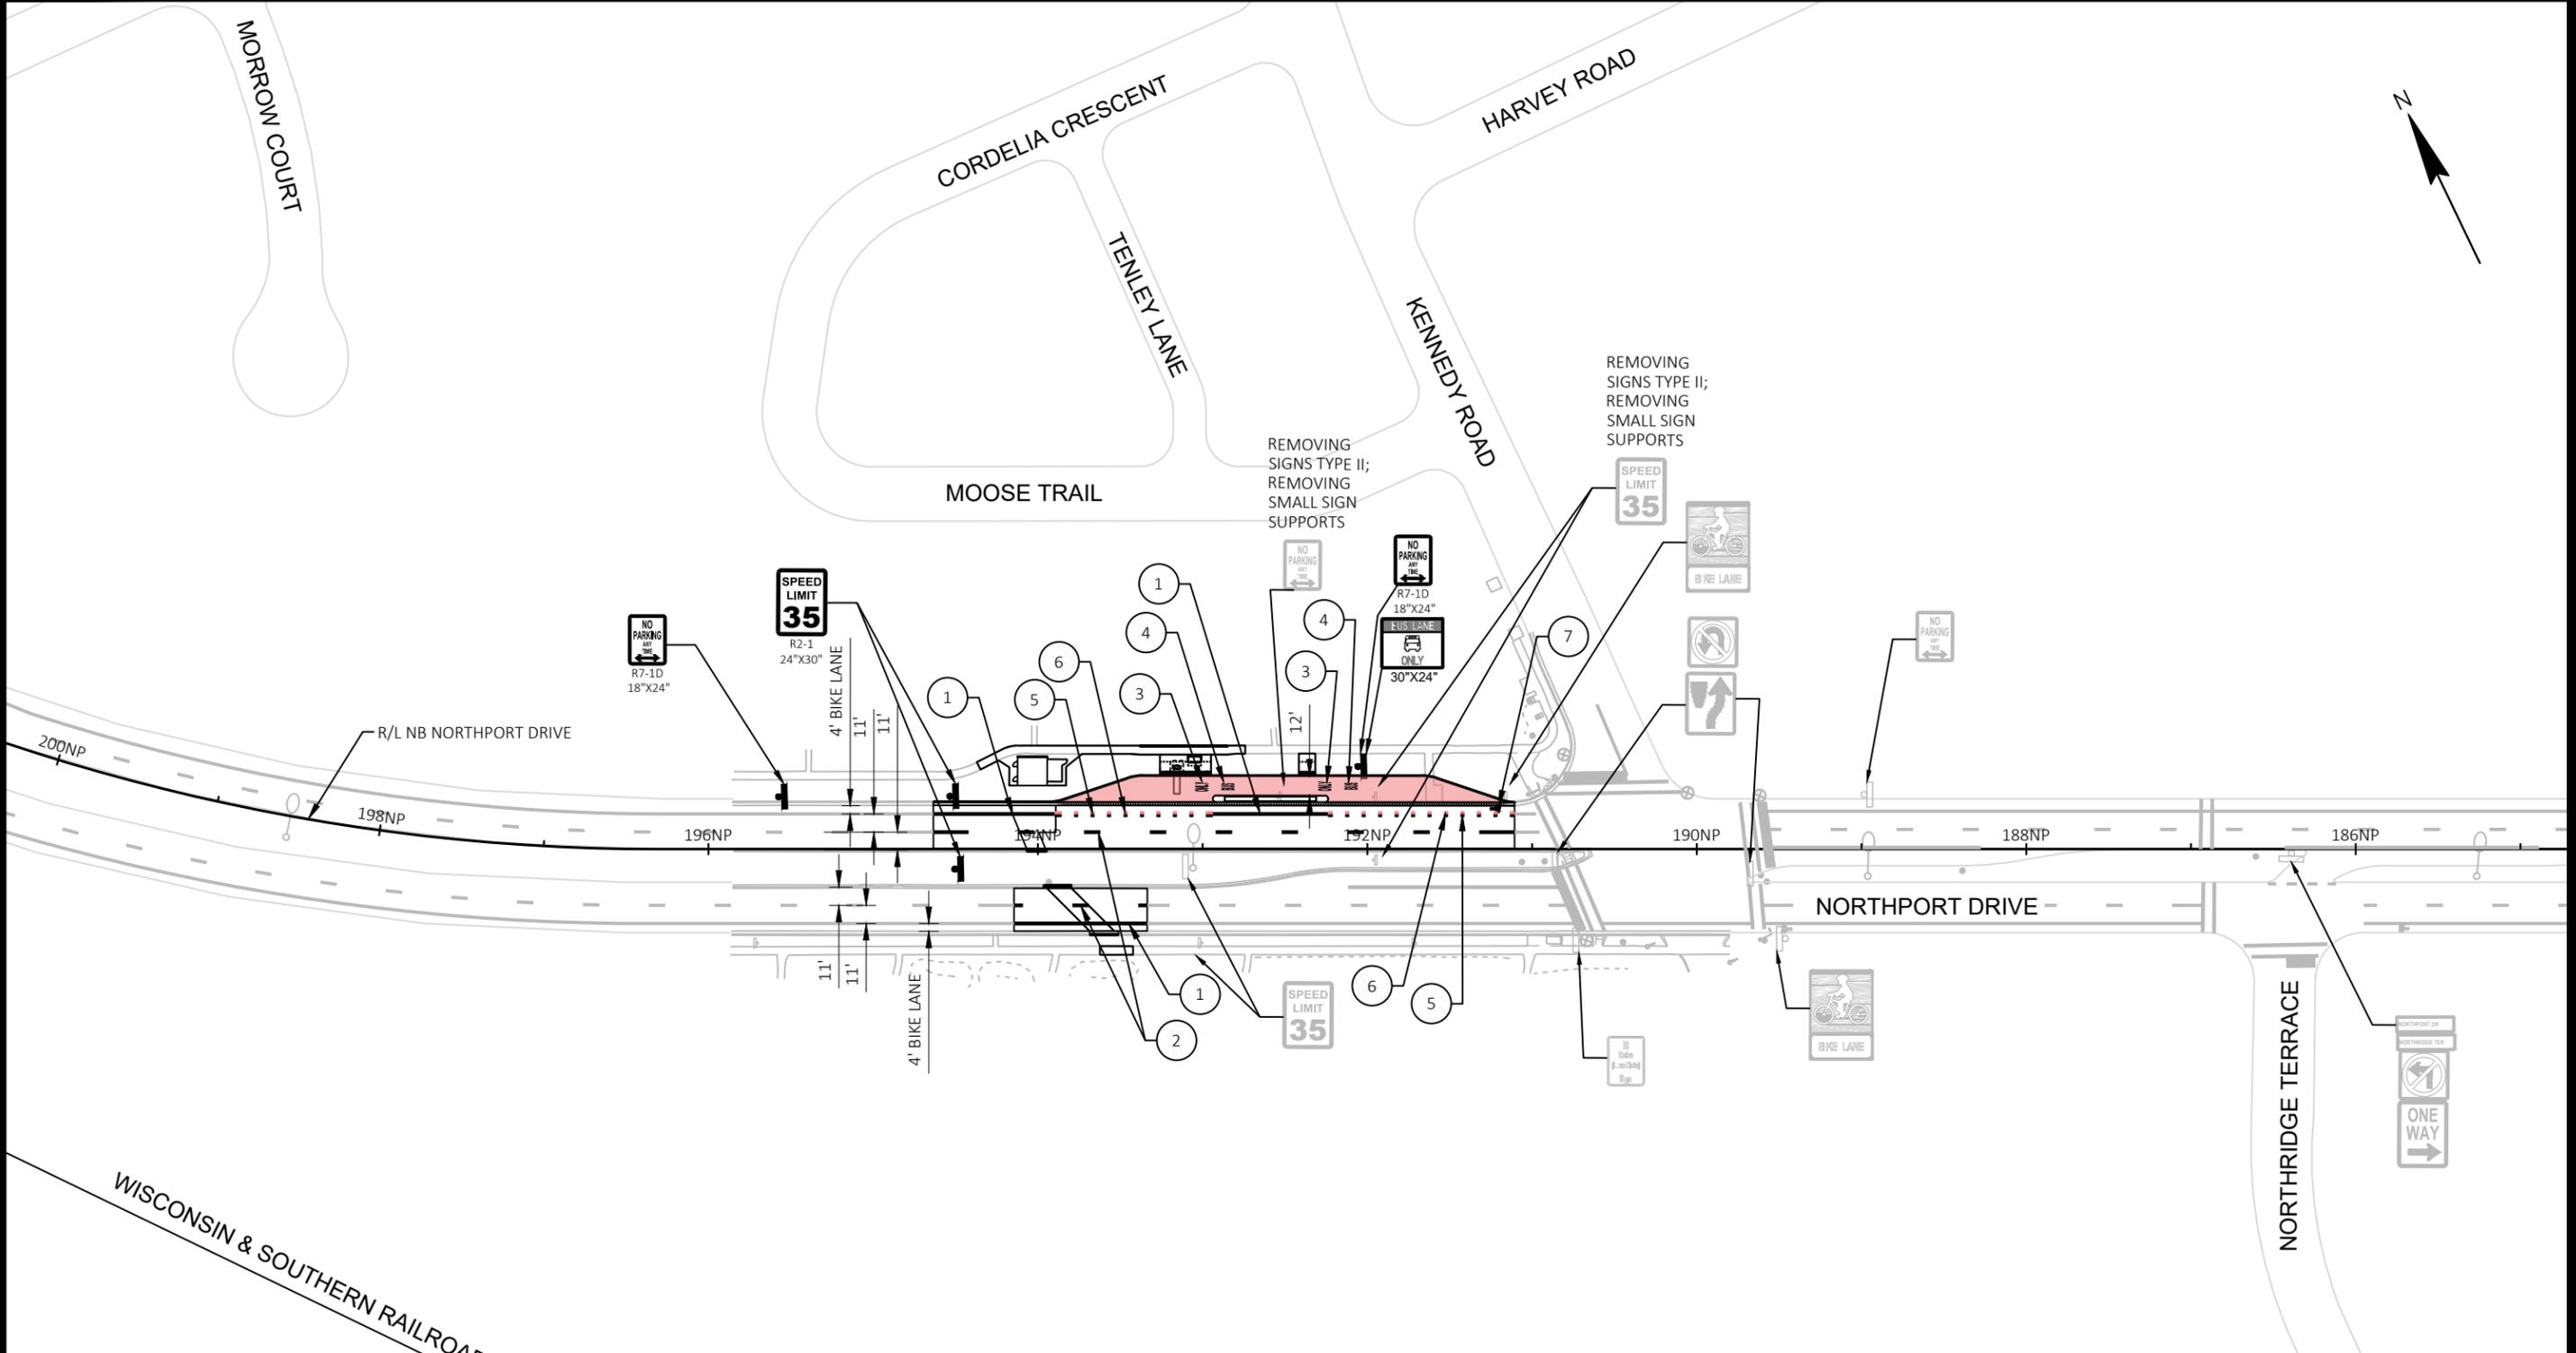

NOTE: ALL PROPOSED SIGNS SHALL BE SIGNS TYPE II REFLECTIVE H UNLESS OTHERWISE NOTED.

PAVEMENT MARKING AND SIGNING LEGEND

- | | | | |
|---|------------------------------------------------------------------|-------------------------------------------------------------------------------------|-----------------------------------------------------------------|
| ① | PAVEMENT MARKING EPOXY, LINE, 6-INCH (WHITE) | ⑥ | PAVEMENT MARKING EPOXY, LINE, 6-INCH (2' LINE, 6' GAP) (RED) |
| ② | PAVEMENT MARKING EPOXY, LINE, 6-INCH (10' LINE, 30' GAP) (WHITE) | ⑦ | PAVEMENT MARKING EPOXY, SYMBOL, BIKE LANE |
| ③ | PAVEMENT MARKING EPOXY, WORD, ONLY |  | POSTS TUBULAR STEEL 2X2-INCH X 14-FT AND PRECAST SIGN POST BASE |
| ④ | PAVEMENT MARKING EPOXY, WORD, BUS | | |
| ⑤ | PAVEMENT MARKING EPOXY, LINE, 6-INCH (2' LINE, 6' GAP) (WHITE) | | |

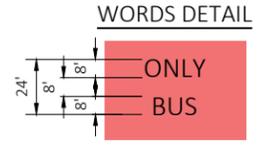


MARK	REVISION	DATE	BY

Designed By: AECOM Date: 2025-01-23 Scale: 1 IN=100 FT


XXXXX
 PAVEMENT MARKING AND SIGNING DETAILS
 METRO TRANSIT KENNEDY ROAD ON-ROUTE BUS CHARGER MADISON, WI
 CITY OF MADISON
 CONTRACT NO: XXXXX




XXXXX
 PM-1

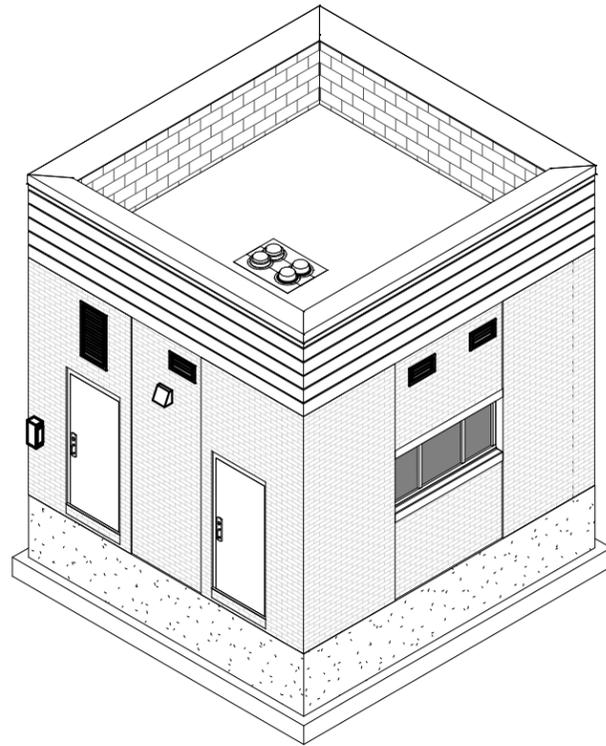


1 | **NE ISOMETRIC**
A280 | NTS

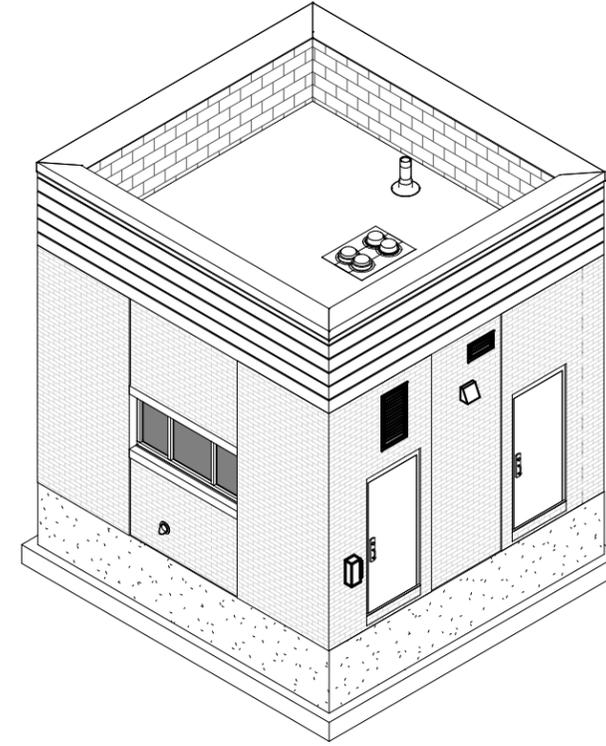

2 | **SE ISOMETRIC**
A280 | NTS

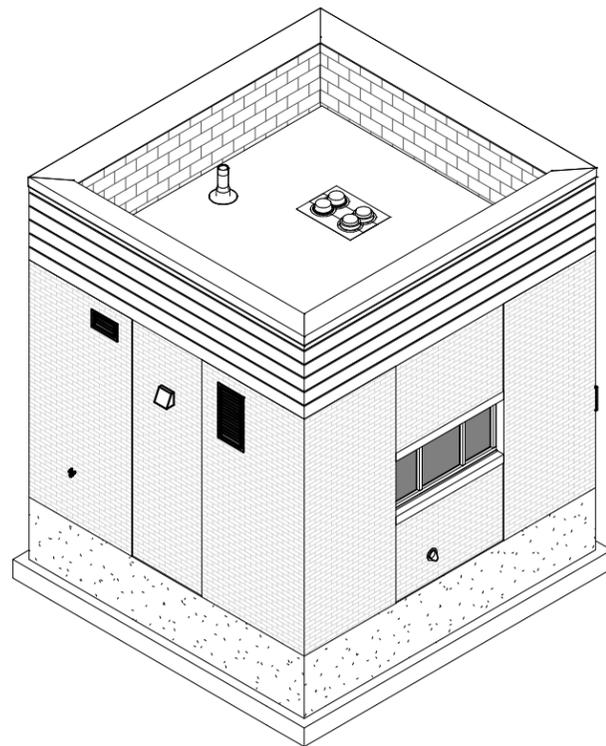

3 | **NW ISOMETRIC**
A280 | NTS

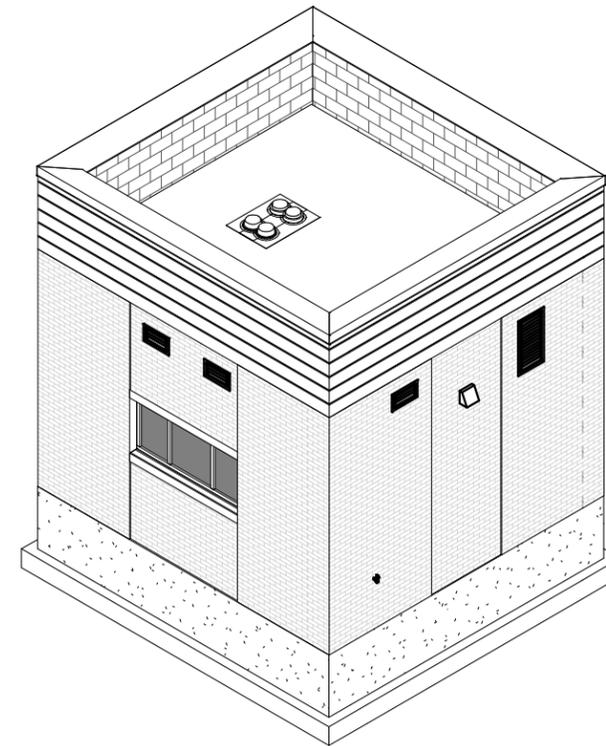

4 | **SW ISOMETRIC**
A280 | NTS

MARK	DATE	BY
Designed By:	Date:	Scale: ---

60747276

MADISON, WI

EXTERIOR PERSPECTIVES
METRO TRANSIT KENNEDY ROAD ON-ROUTE BUS CHARGER

CONTRACT NO:

EXTERIOR PERSPECTIVES

METRO TRANSIT KENNEDY ROAD ON-ROUTE BUS CHARGER

CITY OF MADISON

