



1 PARK STREET ELEVATION
 A-2.1 1/16"=1'-0"



2 FISH HATCHERY ROAD ELEVATION
 A-2.1 1/16"=1'-0"

Exterior Elevations
 Wingra Point II
 July 22, 2015






1 COURTYARD ELEVATION
A-2.2 1/16"=1'-0"



2 COURTYARD ELEVATION
A-2.2 1/16"=1'-0"

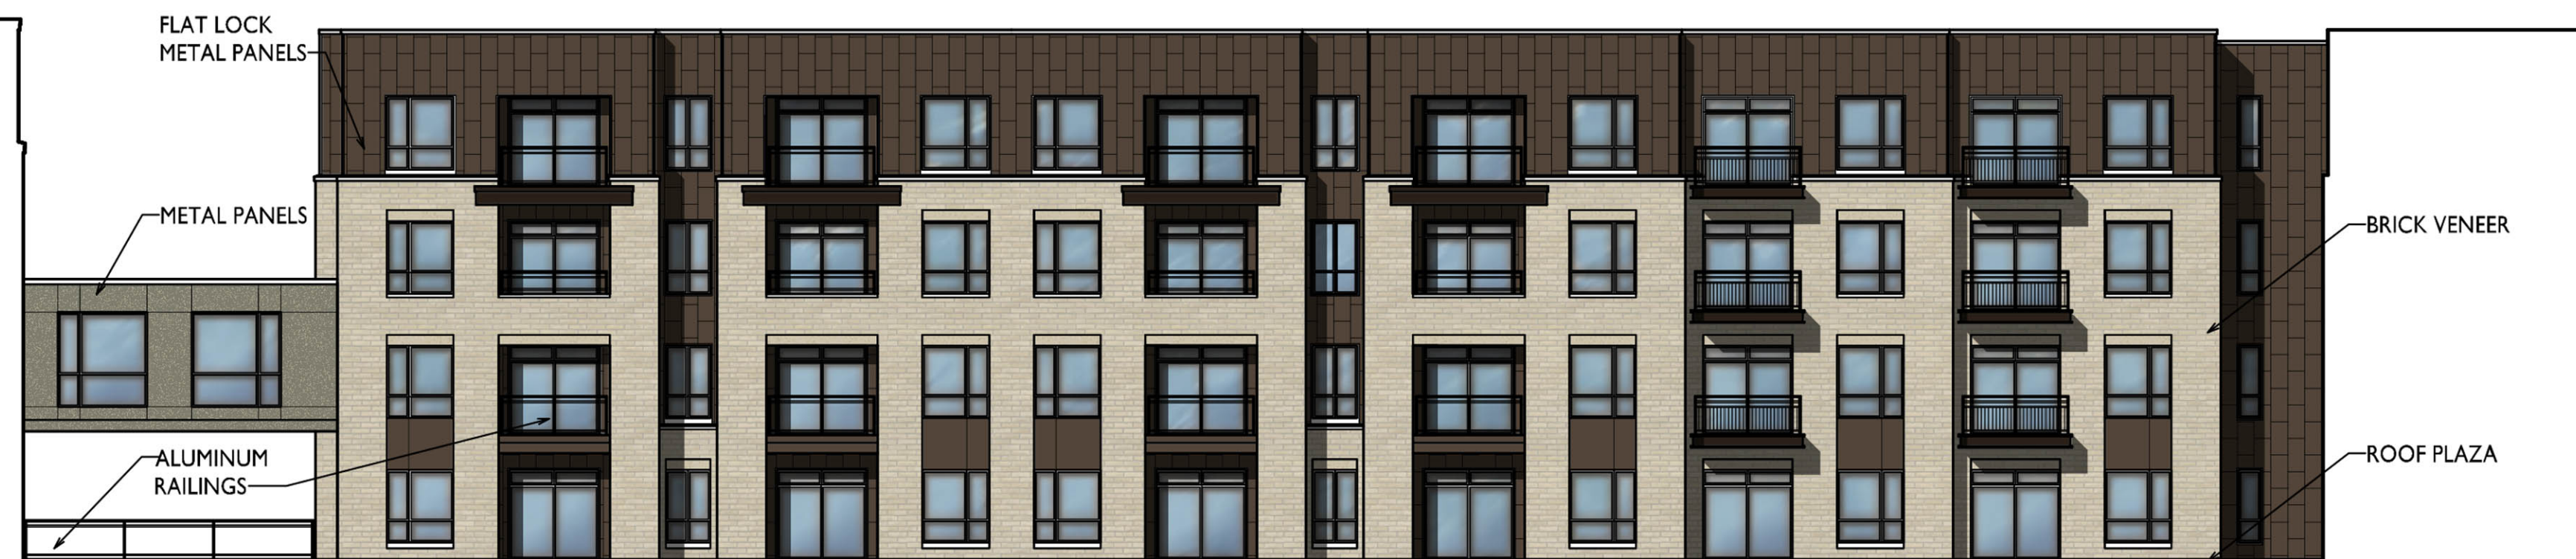

3 COURTYARD ELEVATION
A-2.2 1/16"=1'-0"



4 SOUTH ELEVATION
A-2.2 1/16"=1'-0"

Exterior Elevations
Wingra Point II
July 22, 2015

