



1 THIRD FLOOR PLAN
 A103 3/32" = 1'-0"

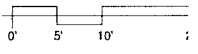

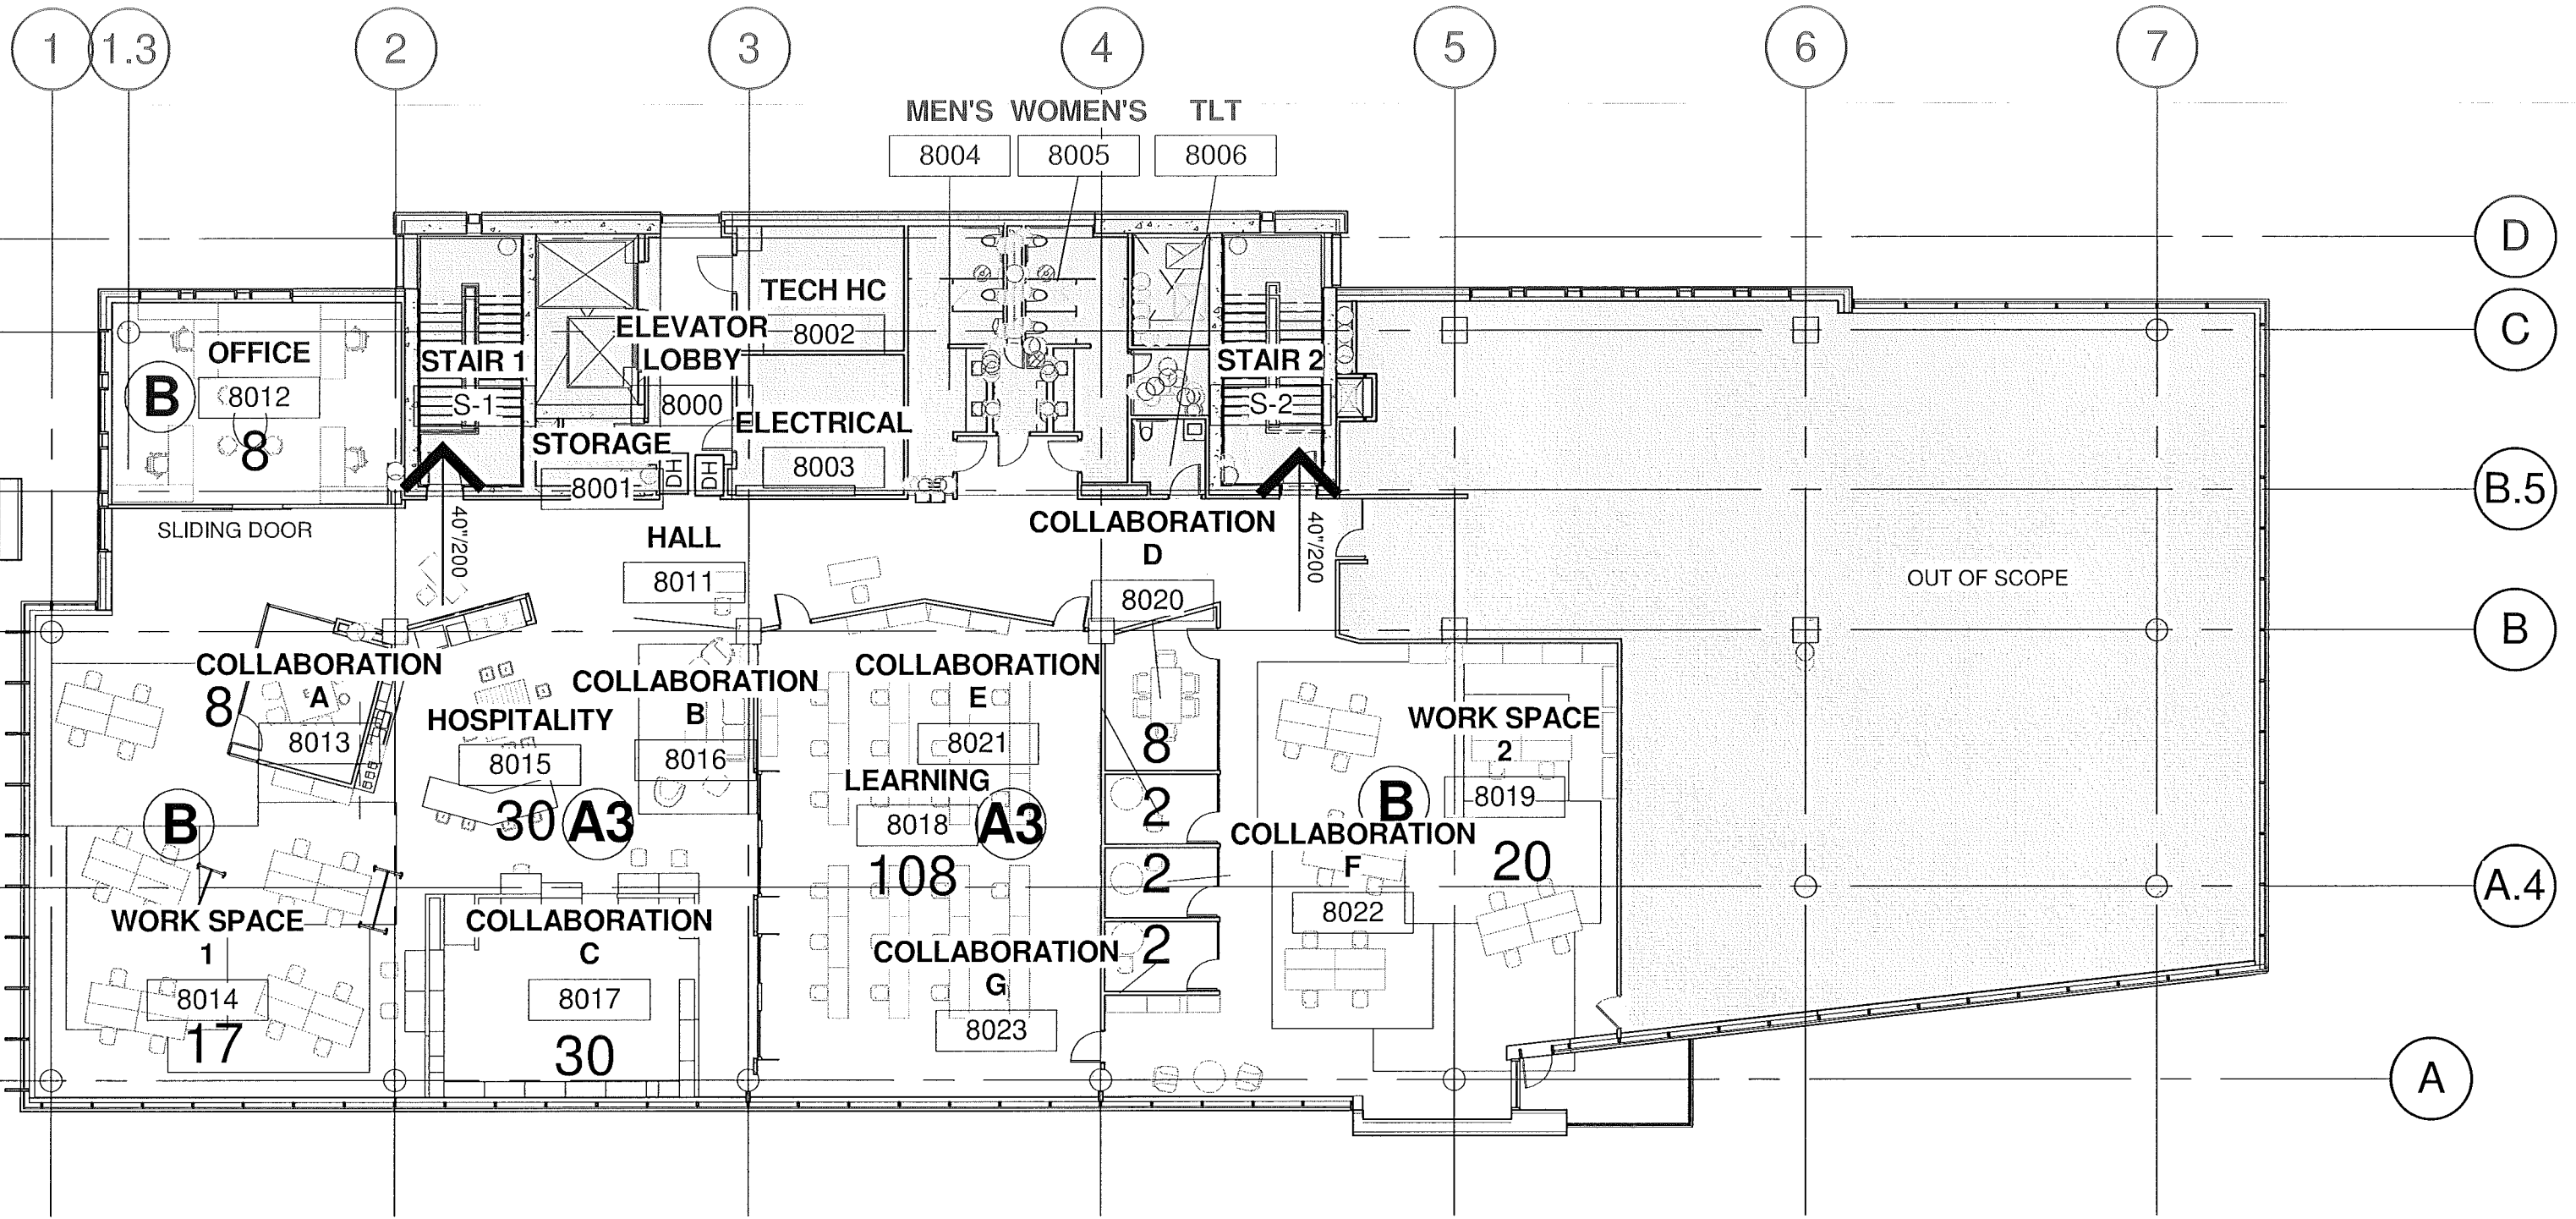

EIGHTH FLOOR INSTITUTE CODE
PLAN

1
A002

1/16" = 1'-0"

