


**LEGEND**

- ⊗ DRILL HOLE FOUND ON CONCRETE WALL
- 3/4" SOLID IRON ROD FOUND
- ✕ FOUND CHISELED "X" IN CONCRETE
- ⊙ FOUND MAG NAIL
- 861.53 SPOT ELEVATION
- ST— STORM SEWER PIPE
- ST—ST— STORM SEWER UNDERDRAIN
- G— BURIED GAS LINE
- W— 8" D.I. WATER MAIN
- SAN— 8" SANITARY SEWER
- BuTel— BURIED TELEPHONE
- E— BURIED ELECTRIC
- STEAM CENTER OF STEAM TUNNEL MARKINGS
- ⊙ WATER VALVE
- ⊙ GAS VALVE
- ⊙ LIGHT POLE
- ⊙ TELEPHONE BOX
- ⊙ FIRE HYDRANT
- SIGN
- ⊙ STORM SEWER INLET
- ⊙ ELECTRIC MANHOLE
- ⊙ TELEPHONE MANHOLE
- ⊙ STORM SEWER CATCH BASIN
- ⊙ SANITARY SEWER MANHOLE
- ⊙ DECIDUOUS TREE
- ( ) INDICATES RECORDED AS PER PLAT

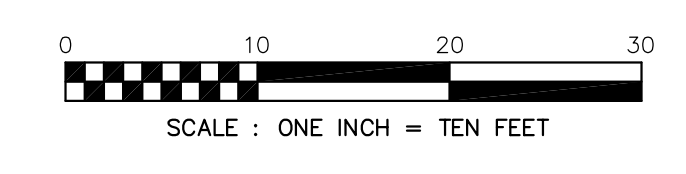

- NOTES:**
- THE WET UTILITIES (WATER, STORM, SANITARY) ARE SHOWN PER THE CITY OF MADISON STATE STREET RECONSTRUCTION PROJECT #7206 CURRENTLY UNDER CONSTRUCTION.
  - ALL PRIVATE UTILITIES (GAS, ELECTRIC, AND TELECOMMUNICATIONS) SERVING EXISTING BUILDINGS SCHEDULED FOR DEMOLITION TO BE ABANDONED OR REMOVED BY CORRESPONDING UTILITY COMPANY.
  - IT IS THE CONTRACTOR'S RESPONSIBILITY TO VERIFY THE LOCATION OF UNDERGROUND UTILITIES. UTILITIES WERE LOCATED BY OBSERVED EVIDENCE, MARKINGS PROVIDED BY DIGGER'S HOTLINE, AND RECORD DRAWINGS FROM THE CITY OF MADISON.
  - CONTRACTOR SHALL VERIFY THE SIZE, TYPE, SLOPE, AND INVERTS OF ALL EXISTING STORM AND SANITARY LATERALS CALLED OUT TO BE CONNECTED TO. CONTRACTOR SHALL SUBMIT THE INFORMATION ON THE PIPES TO THE CITY INSPECTOR AND PROJECT CIVIL ENGINEER.
  - ANY SIDEWALK, CURB, OR OTHER PUBLIC PROPERTY DAMAGED AS PART OF THE CONSTRUCTION OF THE UTILITIES AND BUILDING SHALL BE REPLACED IN-KIND PER THE CITY OF MADISON'S STANDARD SPECIFICATION.
  - ALL DAMAGE TO PAVEMENT ON FITCH COURT DUE TO CONSTRUCTION ACTIVITIES SHALL BE RESTORED IN ACCORDANCE WITH THE CITY'S PAVEMENT PATCHING CRITERIA.
  - ALL IMPROVEMENTS WITHIN THE PUBLIC RIGHT-OF-WAY SHALL BE PER THE CITY ISSUED PLANS FOR PROJECT NO. (TO BE DETERMINED).

**Burse**  
Surveying and Engineering, Inc.  
1400 E. Washington Ave, Suite 150  
Madison, WI 53703  
Phone: 608-250-9263  
Fax: 608-250-9266  
e-mail: mburse@bse-inc.net  
www.burseurveyengr.com

APPROVALS	PROJECT ENG.	PDF	DESIGNED BY:	PDF	DRAWN BY:	PDF	CHECKED BY:	MLB	APPROVED:	MLB
-----------	--------------	-----	--------------	-----	-----------	-----	-------------	-----	-----------	-----

**St. Paul University Catholic Center**  
723 STATE STREET  
MADISON, WI 53704

**RDG PLANNING & DESIGN**  
900 FARNAM ON THE MALL, SUITE 100  
OMAHA, NEBRASKA 68102

**PROJECT #:** BSE702  
**PLOT DATE:** 01/09/2015

**REVISION DATES:**

09/11/2014
10/06/2014
11/10/2014
01/09/2015

**ISSUE DATES:**

08/18/2014
09/11/2014
10/06/2014
SD 11/10/2014
01/09/2015

**UTILITY PLAN**

**Burse**  
Surveying and Engineering, Inc.

This document contains confidential or proprietary information of Burse Surveying and Engineering, Inc. Neither the document nor the information herein is to be reproduced, distributed, used or disclosed, either in whole or in part, except as specifically authorized by Burse Surveying and Engineering, Inc.

**DRAWING NUMBER**  
**C-400**

**DIGGERS HOTLINE**  
Dial 811 or (800) 242-8511  
www.DiggersHotline.com