


City of Madison, WI Landscape Worksheet

Element	Point Value	Quantity	Total Points
Developed Lot			
Total Developed Area	SF 50,375	Landscape Units Req. 168	Landscape Points Req. 840
Overstory Deciduous Tree	35	33	1155
Ornamental Tree	15	6	7
Evergreen Tree	15	0	0
Shrub, deciduous	2	31	62
Shrub, evergreen	3	30	90
Ornamental Grass	2	162	324
Ornamental/Decorative Fence or Wall (4 pts/10 LF)	4	0	0
		262	1638

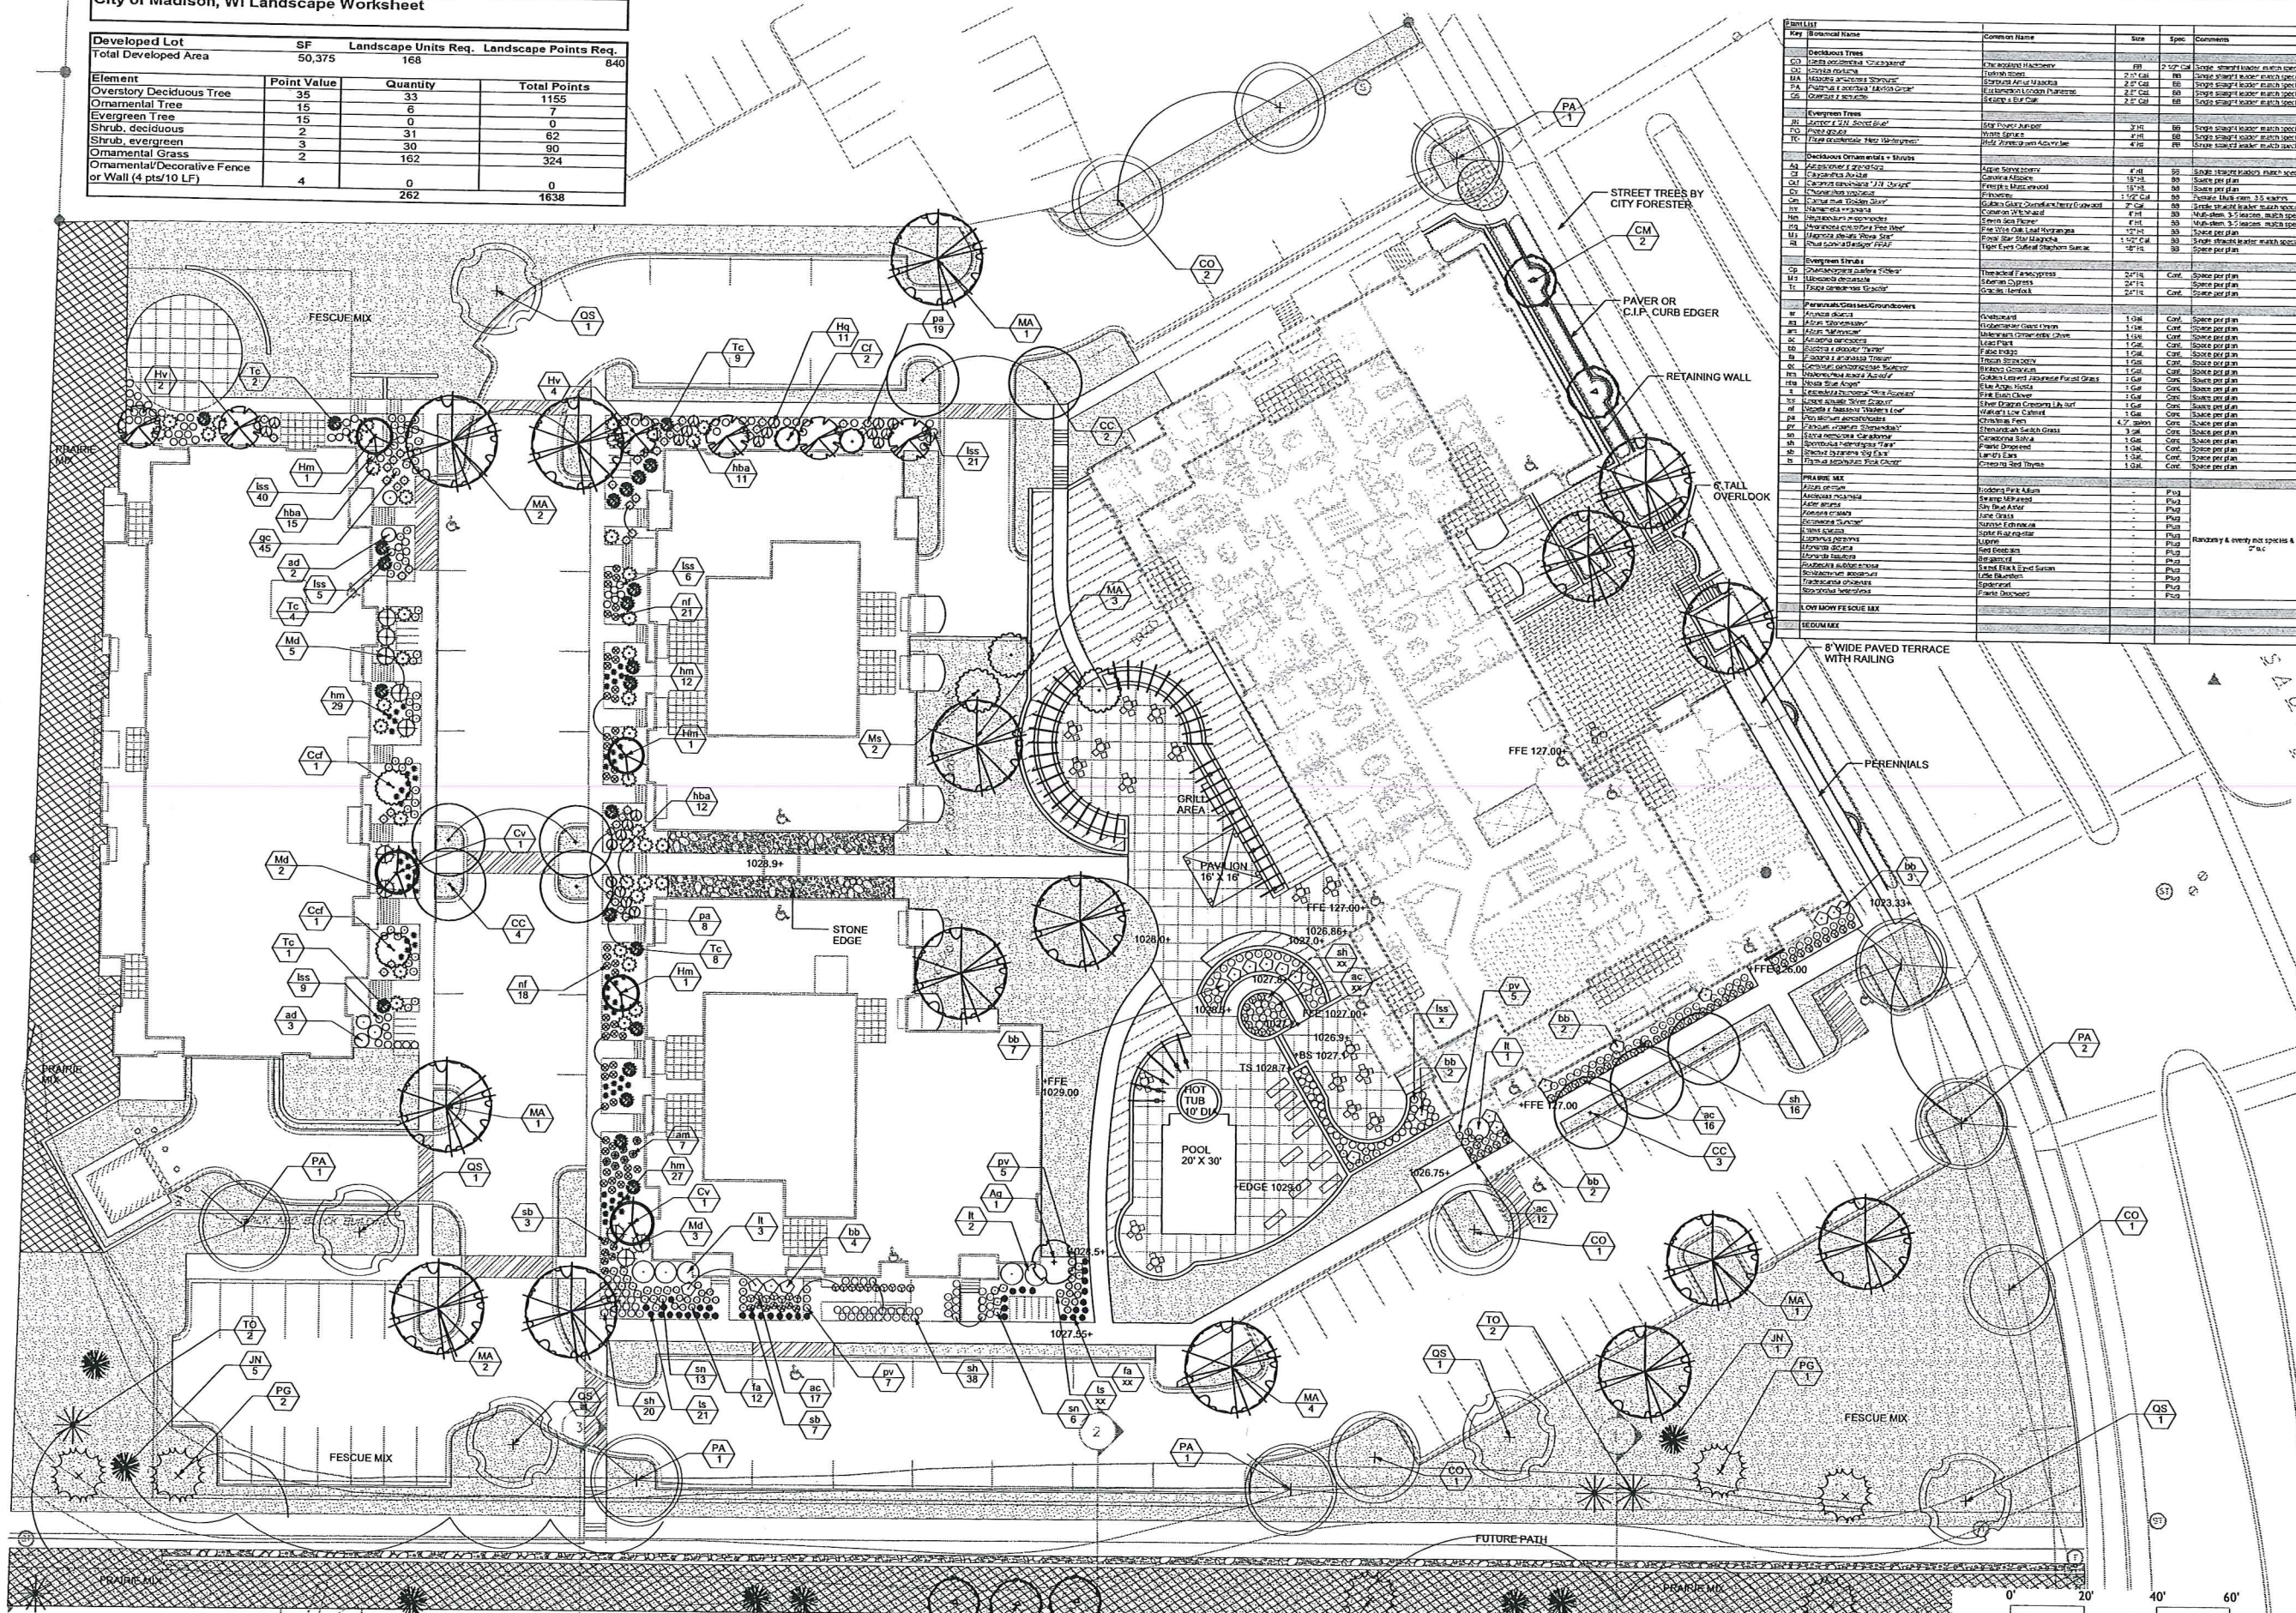

Key	Botanical Name	Common Name	Size	Spec	Comments
CO	Deciduous Trees				
CO1	Liriodendron tulipifera	Flowering Tulip Tree	18\"/>		

LANDSCAPE PLAN  
SCALE: 1"=20'-0" ON 24" X 36" SHEET



REVISIONS
July 22, 2015
August 5, 2015
September 8, 2015
September 15, 2015
September 25, 2015
January 13, 2016

PROJECT TITLE  
Junction Road

SHEET TITLE  
OVERALL  
LANDSCAPE  
PLAN

SHEET NUMBER  
L-1.0

PROJECT NO.