


Easement Maps and Legal Descriptions (2 sheets)

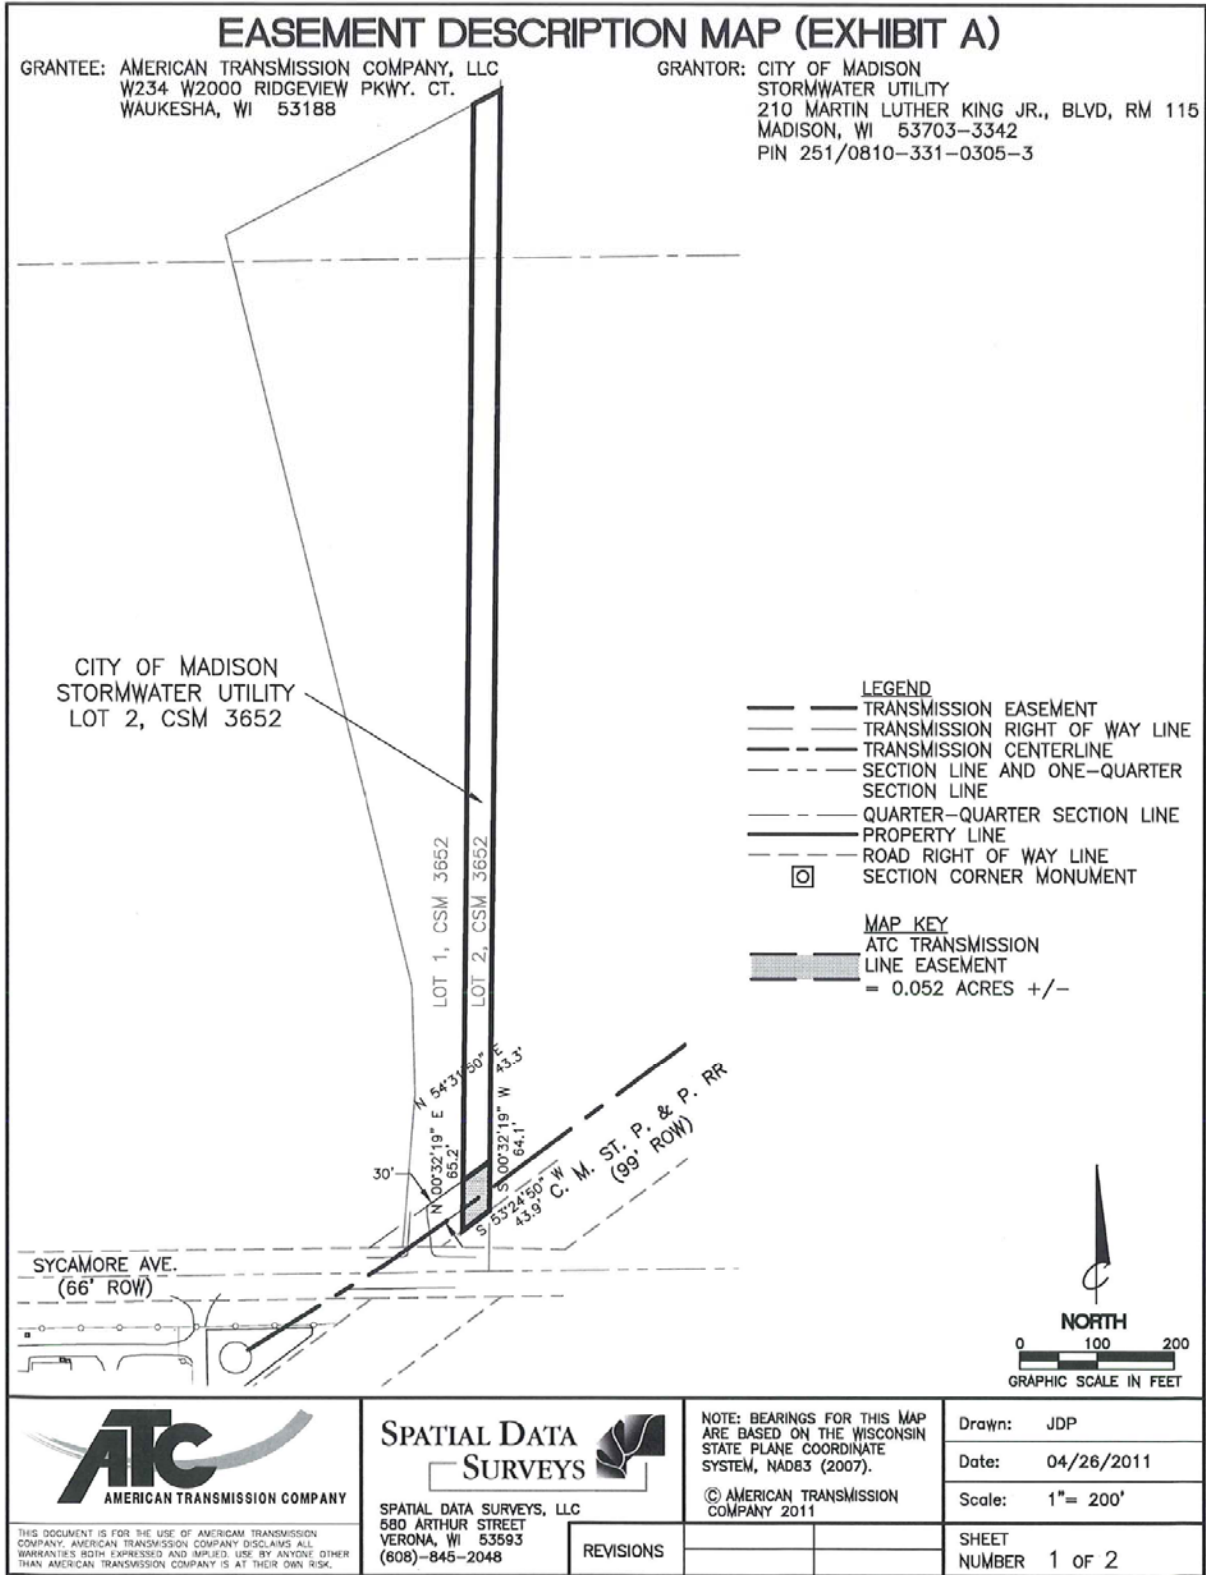

ATC
AMERICAN TRANSMISSION COMPANY

THIS DOCUMENT IS FOR THE USE OF AMERICAN TRANSMISSION COMPANY. AMERICAN TRANSMISSION COMPANY DISCLAIMS ALL WARRANTIES, BOTH EXPRESSED AND IMPLIED, USE BY ANYONE OTHER THAN AMERICAN TRANSMISSION COMPANY IS AT THEIR OWN RISK.

SPATIAL DATA SURVEYS

SPATIAL DATA SURVEYS, LLC
 680 ARTHUR STREET
 VERONA, WI 53593
 (608)-845-2048

NOTE: BEARINGS FOR THIS MAP ARE BASED ON THE WISCONSIN STATE PLANE COORDINATE SYSTEM, NAD83 (2007).

© AMERICAN TRANSMISSION COMPANY 2011

Drawn:	JDP
Date:	04/26/2011
Scale:	1" = 200'
SHEET NUMBER	1 OF 2

REVISIONS	
-----------	--