
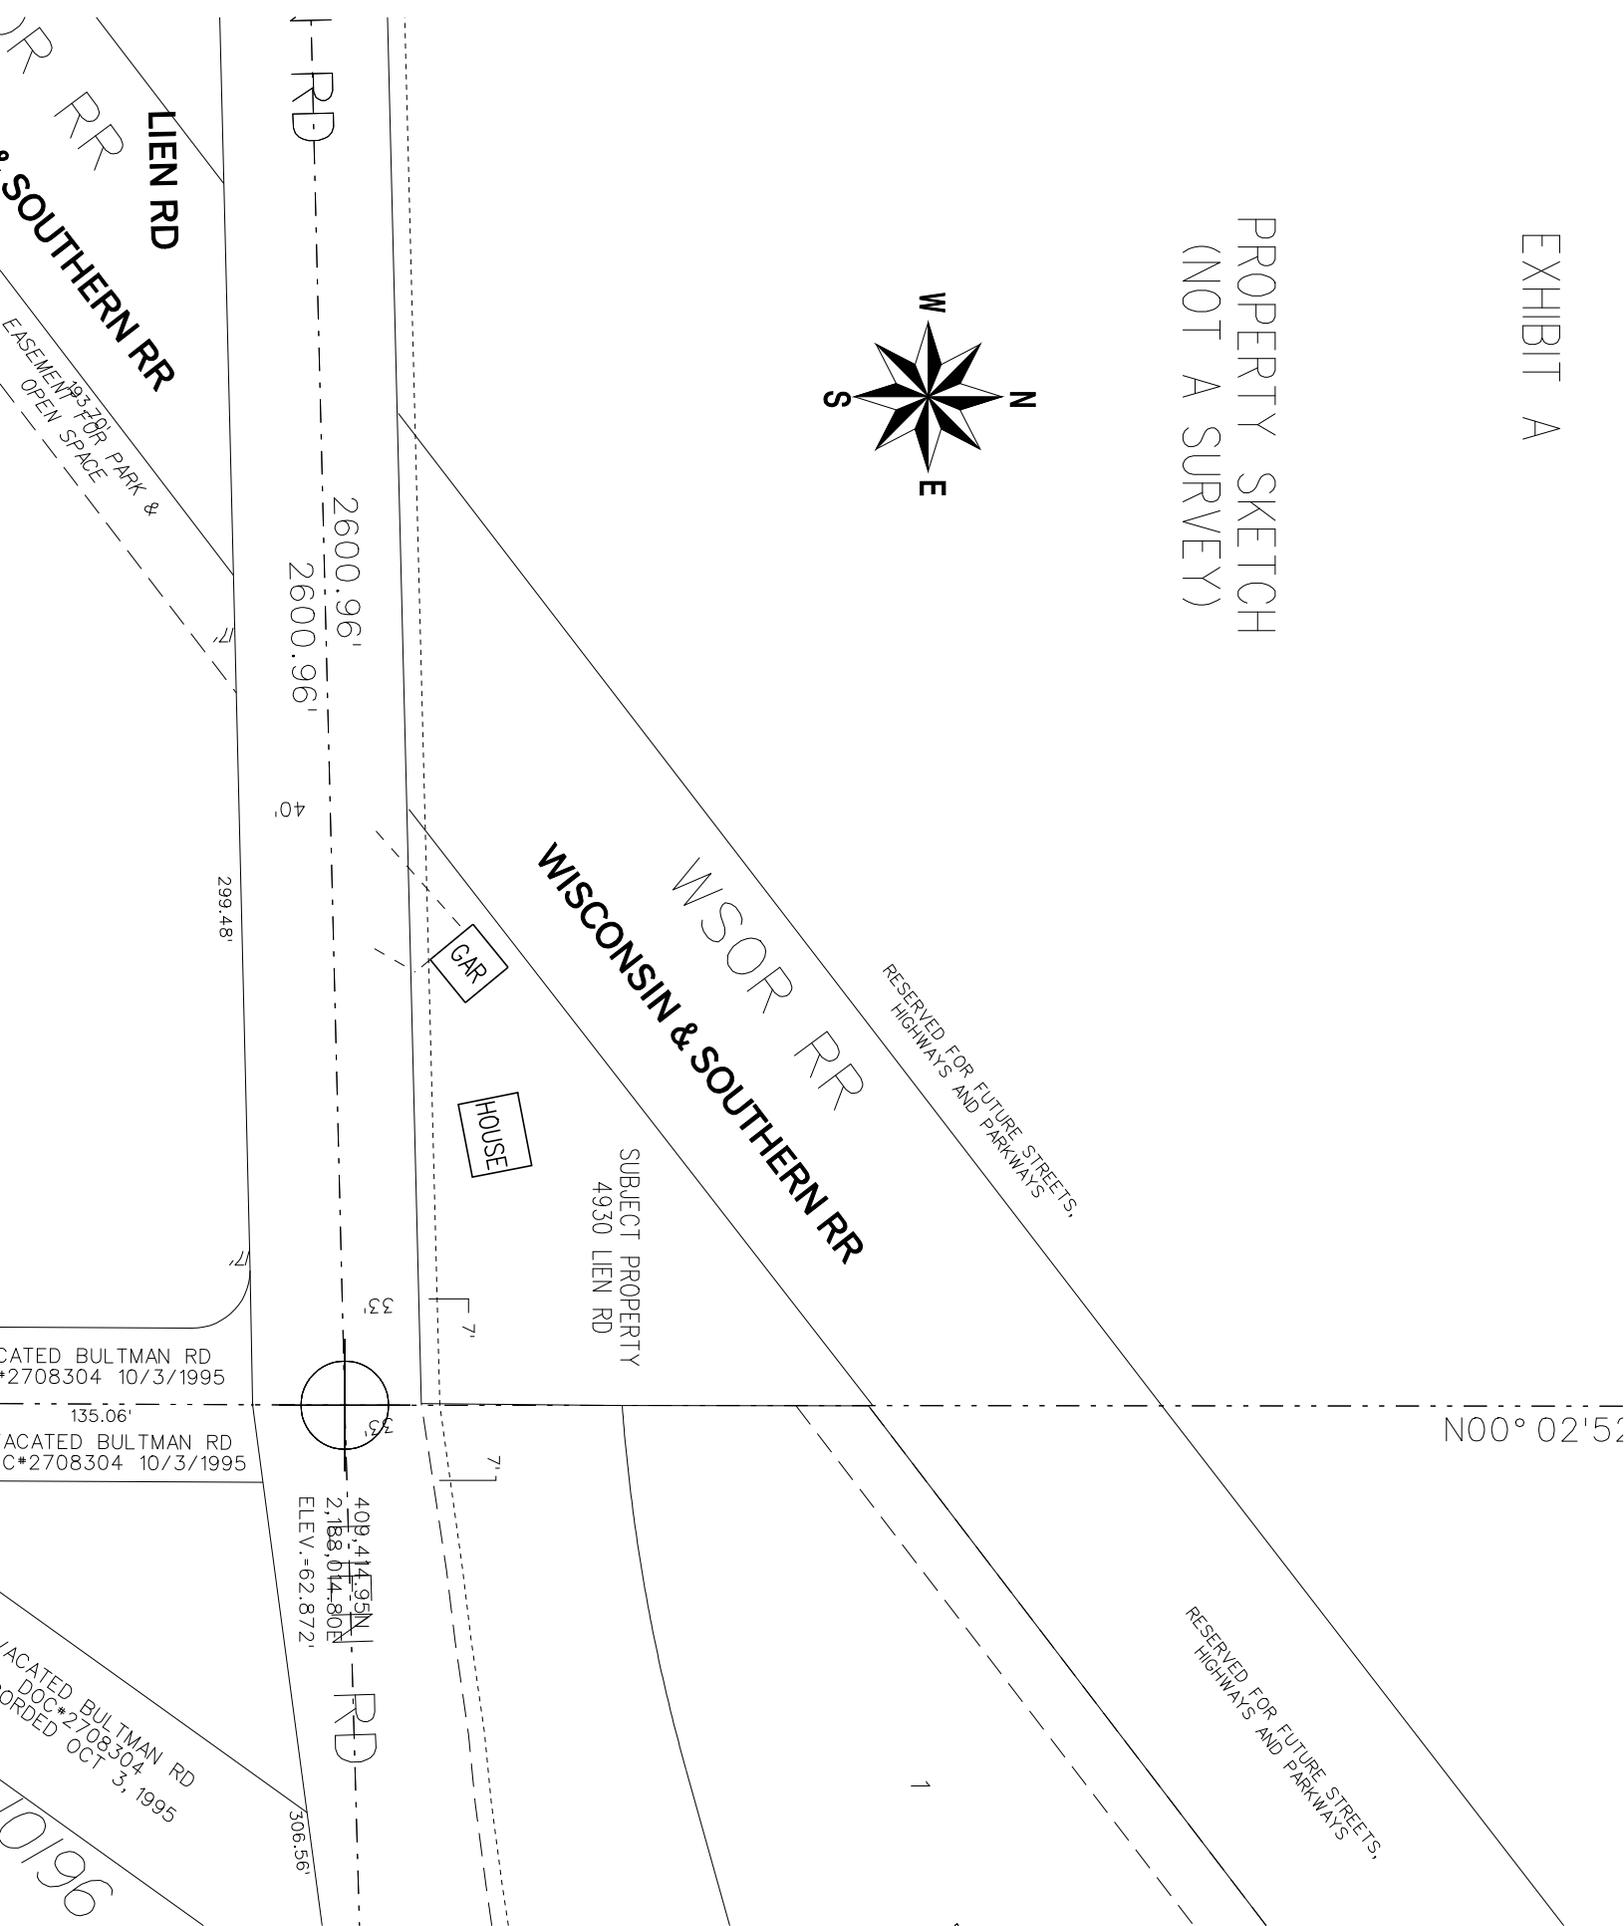


EXHIBIT A

PROPERTY SKETCH
(NOT A SURVEY)

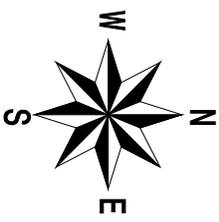

LIEN RD
SOUTHERN RR

EASEMENT RP3 FOR PARK & OPEN SPACE

2600.96'
2600.96'

40'

299.48'

GAR

HOUSE

WSOR RR
WISCONSIN & SOUTHERN RR

SUBJECT PROPERTY
4930 LIEN RD

RESERVED FOR FUTURE STREETS,
HIGHWAYS AND PARKWAYS

VACATED BULTMAN RD
C#2708304 10/3/1995

VACATED BULTMAN RD
C#2708304 10/3/1995

409.41'
2,188.01'
ELEV. - 62.872'

RD

VACATED BULTMAN RD
DOC#2708304
RECORDED OCT 3, 1995

10/96

N00° 02' 52"

RESERVED FOR FUTURE STREETS,
HIGHWAYS AND PARKWAYS

1